

BRIHANMUMBAI MUNICIPAL CORPORATION

Asstt. Commissioner 'A' ward

Address : 134 E, S.B.S.Marg, Fort, Mumbai-400 001.

No.A.C./A/ 0671/IN/ Maint. Dated 27.09.2022

QUOTATION NOTICE

The Municipal Corporation of Greater Mumbai invites online e-quotation from bidders, who are not black listed for running Municipal Pay & Park schemes at various locations in MCGM limit on contract basis, for a **temporary period of three months** from the date of awarding contract.

Sr. No.	Name of Location	Category	No. of vehicles			Area			Amount of EMD	Three months license fees (Rs.)
			4 Wh	2 Wh	Bus/ Truck	4 Wh	2 Wh	Bus/ Truck		
1	Vidhan Bhavan Marg	A	87	39	0	1196.25	117.0	0	2,27,242	6,81,726

Successful bidder will have to operate the Pay & Park Scheme by providing infrastructure facility at their own cost and by engaging their own staff and meeting other expenses etc. and to recover charges from the vehicle owner/driver as per rates approved by the Municipal Corporation with the help of Web based automated device known as '**Hand Held Device**'. The cost of hand held devices along with necessary software and hardware will be bear by parking agency itself.


The offer should be enclosed in Packet "A", Packet "B" and Packet "C" (Commercial Bid) respectively and super scribed with the words "OFFER FOR running pay & park scheme specifying location at '**Vidhan Bhavan Marg**' in 'A' Ward and submitted on the portal (<http://portal.mcgm.gov.in>). The quotationer shall have to pay 'Quotation Fee' of **Rs. 220 + 18% GST** through online payment. E.M.D. which is payable in the form of ONLINE MODE only on due date in Packet 'A'. Packet 'B' to be submitted online otherwise the offer will be treated non responsible.

The quotationer should upload scanned digitally signed copy of the original registration certificate to get registered with MCGM for e-spot quotation process, login credentials to participate in the online bidding process before purchasing / uploading / submitting the tender copy. The spot quotationer duly filled in should be uploaded and submitted online on or before the end date of submission. The packet 'A', Packet 'B' & Packet 'C' of the quotationer (s) will be opened as per the timetable shown below.

Starting date of issue of form	End date of issue of form and online submission of E-spot quotation and physical submission of EMD	Opening of packets of E-spot quotations in the office of Assistant Commissioner 'A' ward		
		Packet 'A'	Packet 'B'	Packet 'C'
27.09.2022	30.09.2022	30.09.2022	30.09.2022	30.09.2022
12.00 P.M.	12.00 P.M.	02:00 P. M.	02:30 P.M.	04:30 P.M.

The Municipal Commissioner reserves the right to accept and/ or to reject any or all the offers without assigning any reason.

**Sd/-
Asstt. Commissioner 'A' Ward**

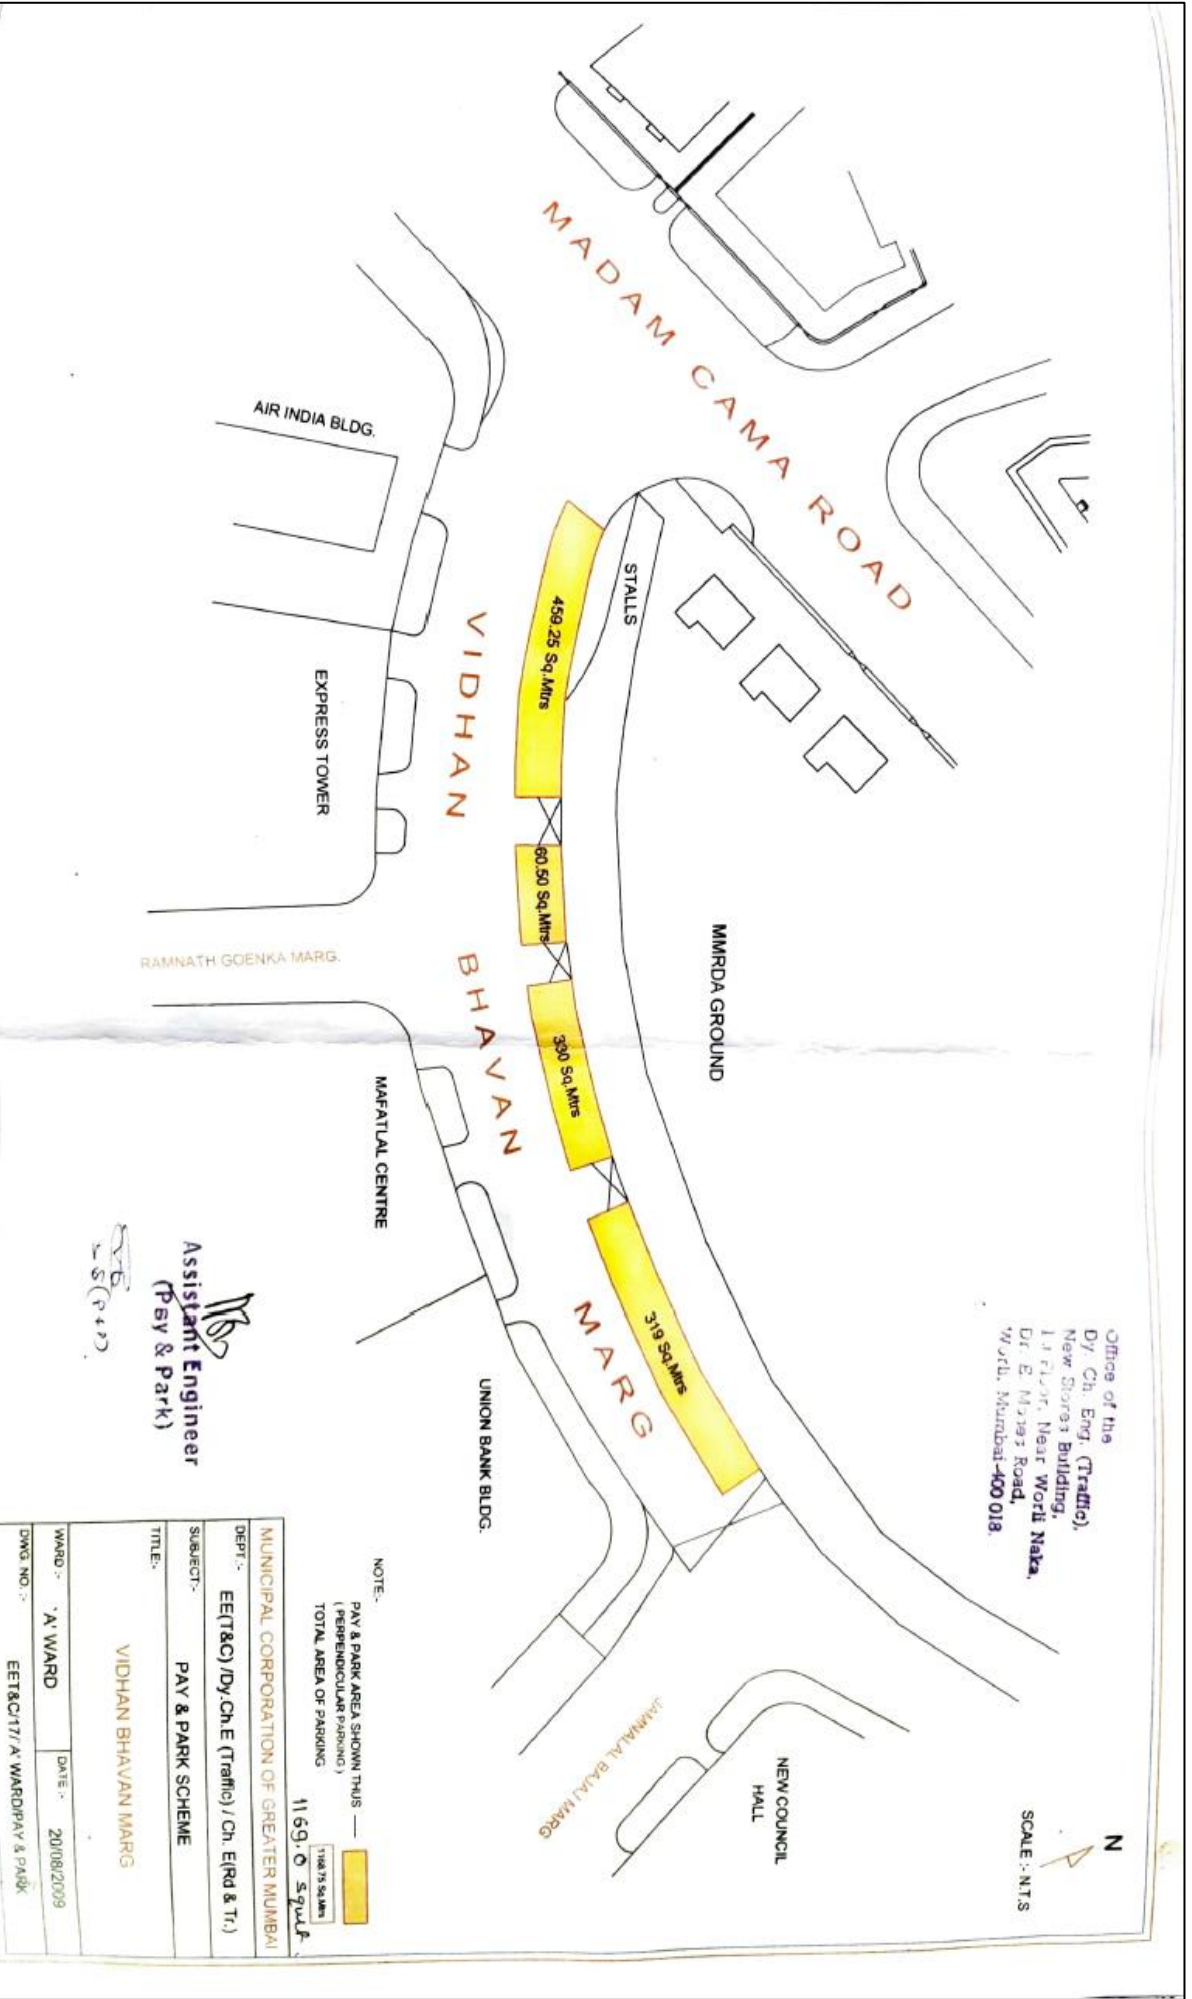

Office of the
 Dy. Ch. Engr. (Traffic),
 New Stores Building,
 1st Floor, Near World Naka,
 Dr. E. Moses Road,
 Worli, Mumbai-400 018.

SCALE: 1:12.5
 N

MS
 Assistant Engineer
 (Psy & Park)

NOTE:-

PAY & PARK AREA SHOWN THUS — (PERPENDICULAR PARKING)
 TOTAL AREA OF PARKING 1159.0 sqm

MUNICIPAL CORPORATION OF GREATER MUMBAI

DEPT:- EET&C / Dy. Ch. E (Traffic) / Ch. E(RD & Tr.)

SUBJECT:- PAY & PARK SCHEME

TITLE:- VIDHAN BHAVAN MARG

WARD :-	A WARD	DATE :-	20/08/2009
DWG. NO. :-	EET&C/17/A WARD/PAY & PARK		