

NAME OF DRAWING


MASTER PLAN OF ROAD SIDE DRAIN FOR RAM NAGAR JJC

PROJECT NAME

REJUVENATION & BEAUTIFICATION OF OSHIWARA / WALBHAT RIVER

NAME OF THE CLIENT


MUNICIPAL CORPORATION OF GREATER MUMBAI



NAME OF THE CONSULTANT


TUSPL
 701, HARBHAJAN, CST RD,
 VIDYANAGARI MARG, KALINA,
 SANTACRUZ (E), MUMBAI - 400 098.
 Telefax : +91 22 26655335
 contact@tandonandassociaies.com|www.tandonandassociates.com

DRG NO	SCALE	DATE	DRN BY	SHEET
MCGM/RR/OW/RSD/MP/01	NTS	28.12.18	MP	1 OF 1

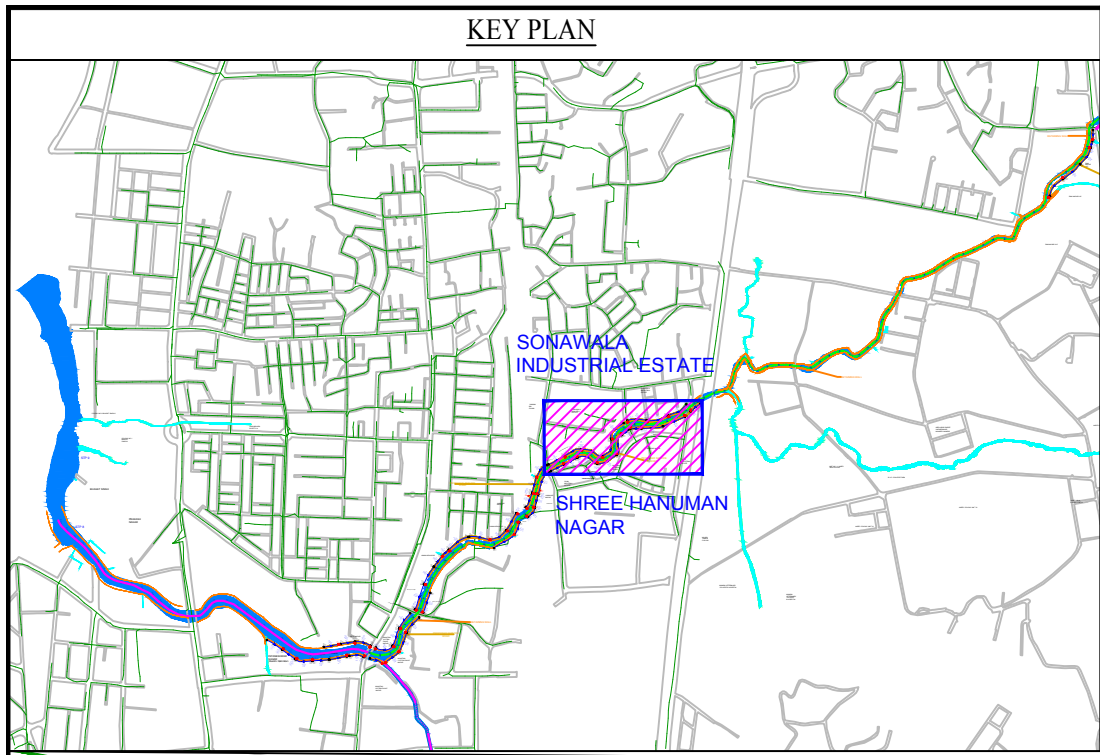

LEGENDS :-

CATCH BASIN	
OUTFALL	
FLOW DIRECTION ARROW	
CONDUIT	
NALLA	
EXISTING ROAD	
PROPOSED SERVICE ROAD	
RIVER	
RETAINING WALL	

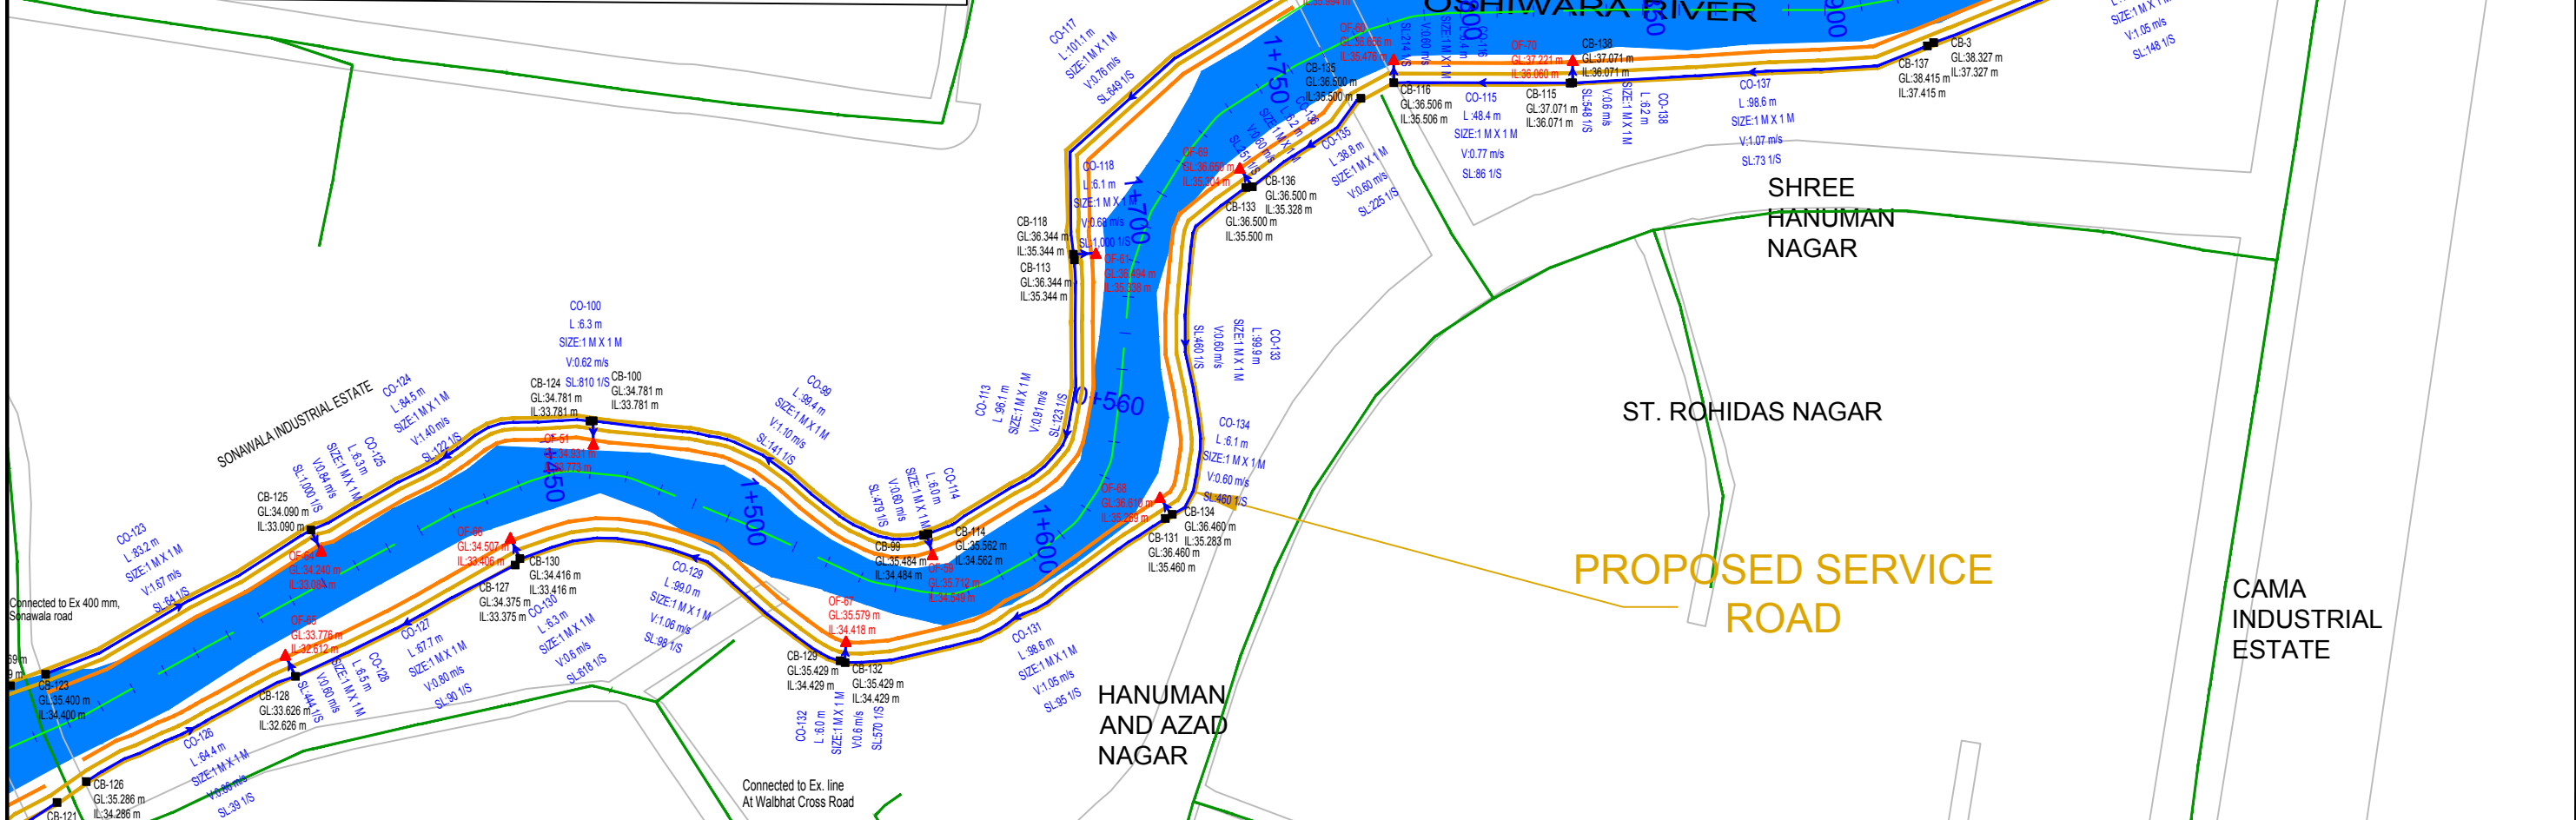

NAME OF DRAWING


MASTER PLAN OF ROAD SIDE DRAIN FOR
St.ROHIDAS NAGAR,SONAWALA
INDUSTRIAL ESTATE
&
SHREE HANUMAN NAGAR

PROJECT NAME

REJUVENATION &
BEAUTIFICATION OF
OSHIWARA / WALBHAT RIVER

NAME OF THE CLIENT


MUNICIPAL CORPORATION OF
GREATER MUMBAI



NAME OF THE CONSULTANT


TUSPL
701, HARBHAJAN, CST RD,
VIDYANAGARI MARG, KALINA ,
SANTACRUZ (E), MUMBAI - 400 098.
Telefax : +91 22 26655335
contact@tandonandassociaes.com|www.tandonandassociates.com

DRG NO	SCALE	DATE	DRN BY	SHEET
MCGM/RR/OW/RSD/MP/02	NTS	28.12.18	MP	1 OF 1

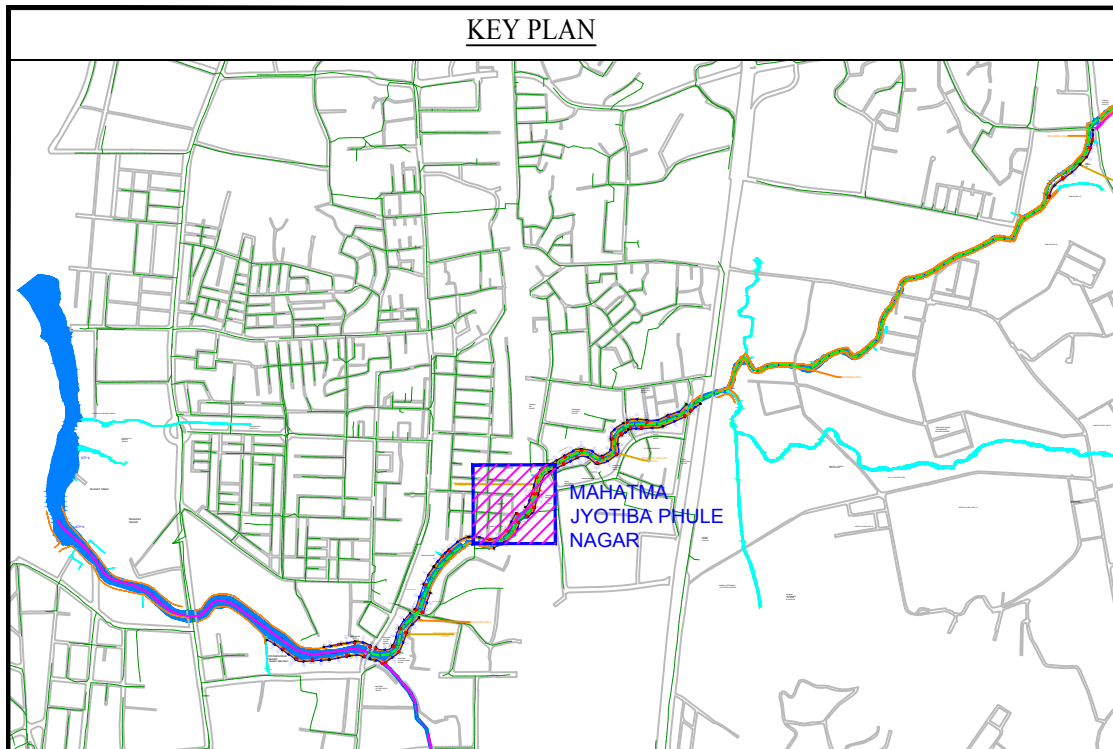

LEGENDS :-

CATCH BASIN	
OUTFALL	
FLOW DIRECTION ARROW	
CONDUIT	
NALLA	
EXISTING ROAD	
PROPOSED SERVICE ROAD	
RIVER	
RETAINING WALL	

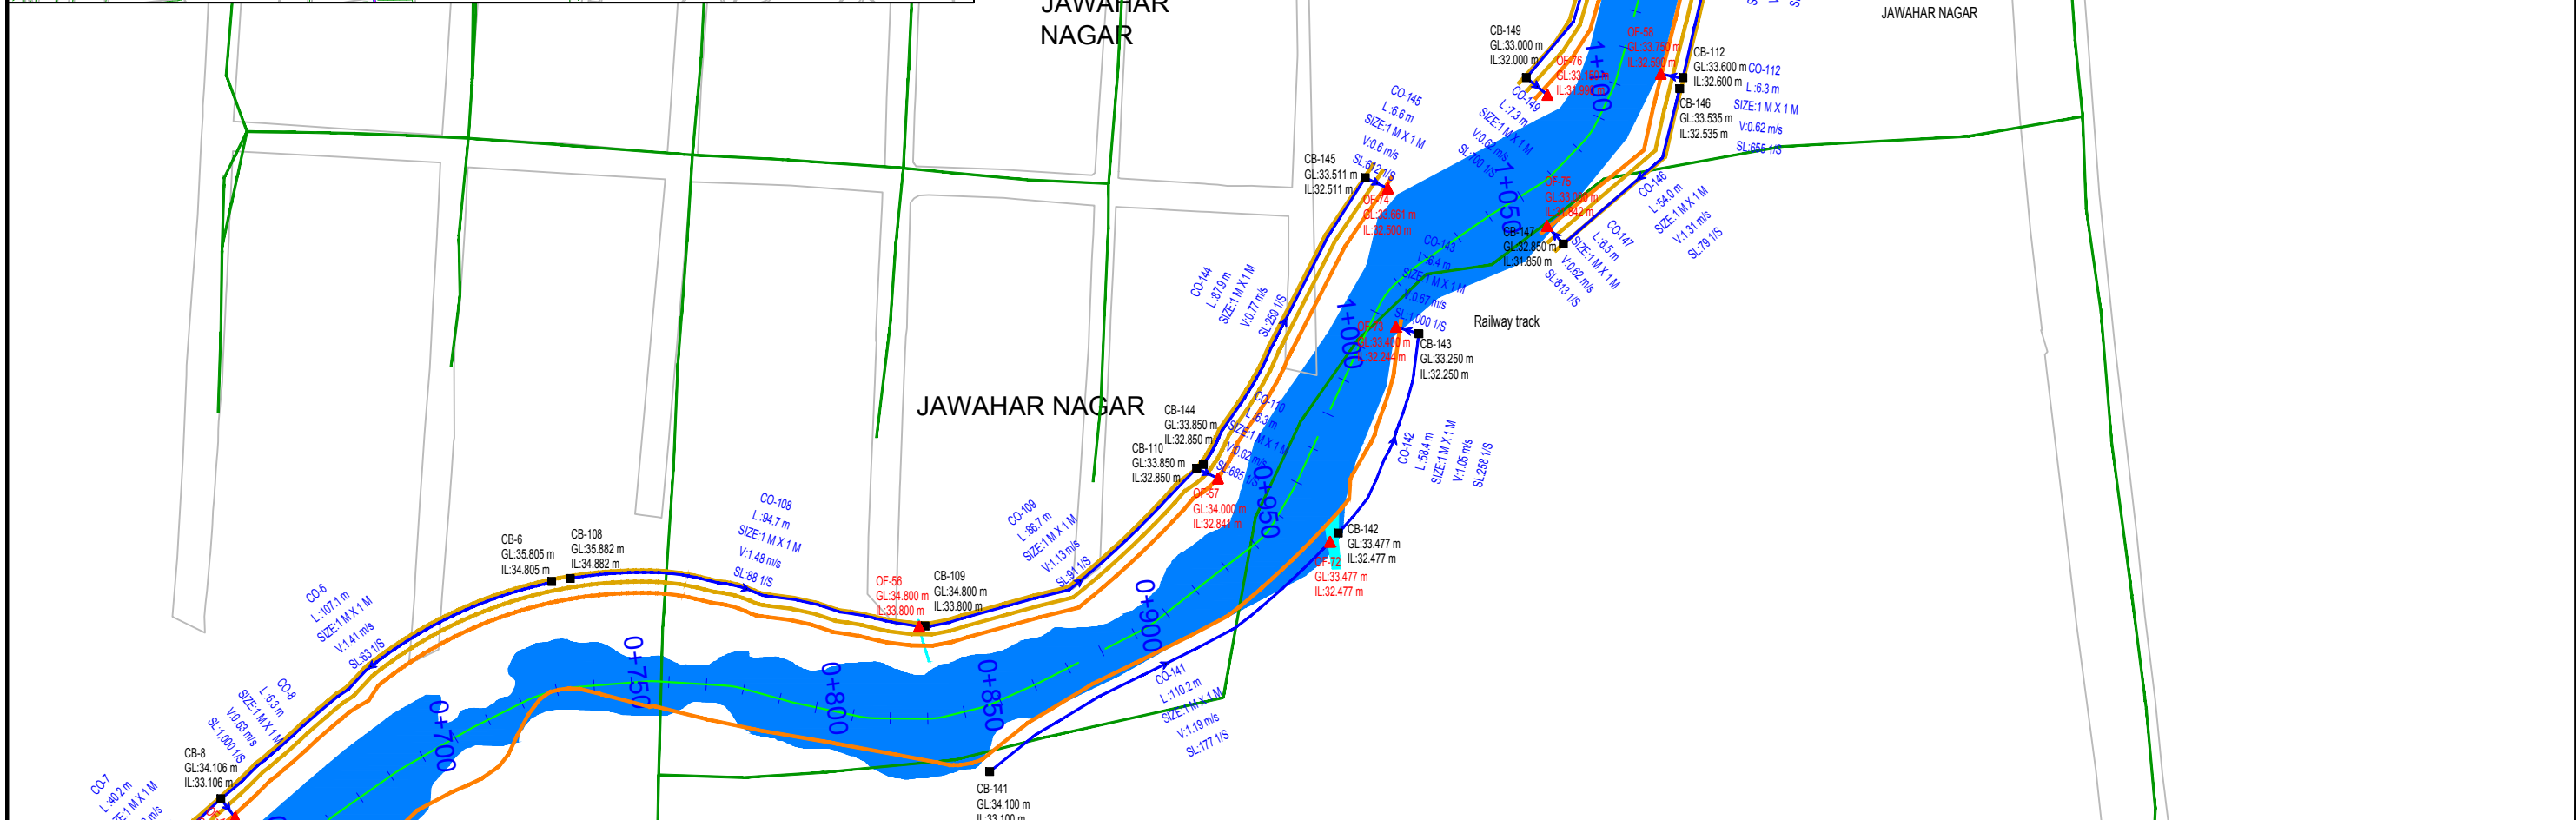

NAME OF DRAWING


MASTER PLAN OF ROAD SIDE DRAIN FOR JAWAHAR NAGAR

PROJECT NAME

REJUVENATION & BEAUTIFICATION OF OSHIWARA / WALBHAT RIVER

NAME OF THE CLIENT

MUNICIPAL CORPORATION OF GREATER MUMBAI




NAME OF THE CONSULTANT

TUSPL
 701, HARBHAJAN, CST RD, VIDYANAGARI MARG, KALINA, SANTACRUZ (E), MUMBAI - 400 098.
 Telefax : +91 22 26655335
 contact@tandonandassociaes.com|www.tandonandassociates.com

DRG NO	SCALE	DATE	DRN BY	SHEET
MCGM/RR/OW/RSD/MP/03	NTS	28.12.18	MP	1 OF 1


KEY PLAN

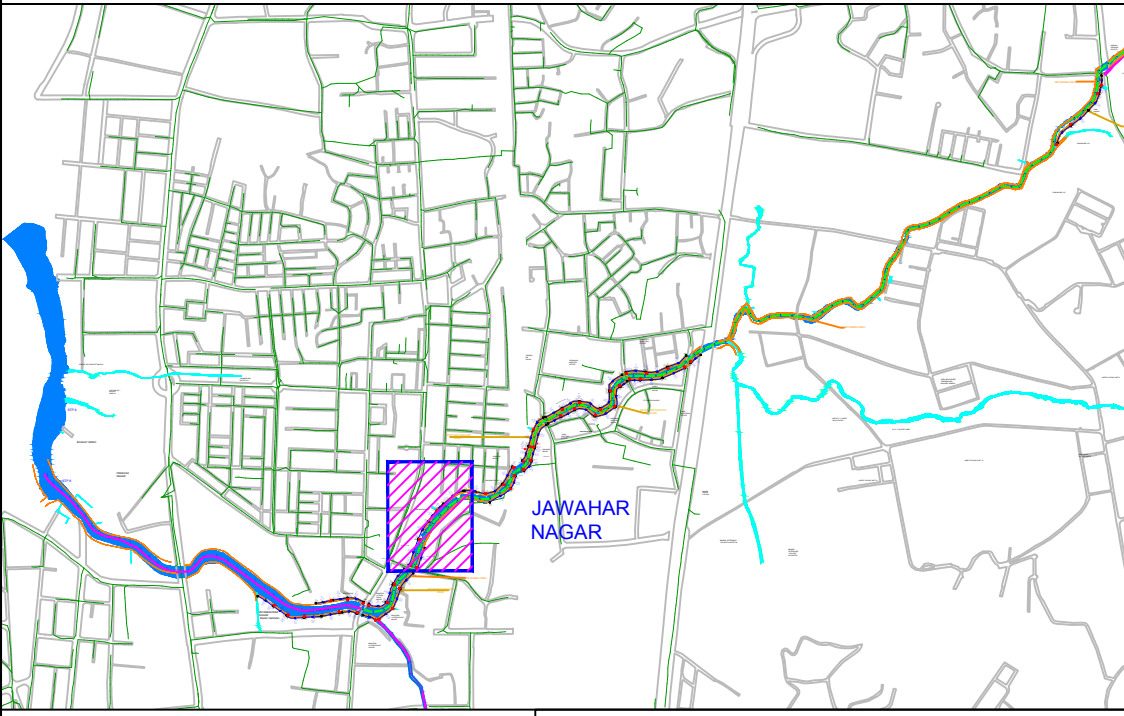

LEGENDS :-

CATCH BASIN	
OUTFALL	
FLOW DIRECTION ARROW	
CONDUIT	
NALLA	
EXISTING ROAD	
PROPOSED SERVICE ROAD	
RIVER	
RETAINING WALL	



JAWAHAR NAGAR

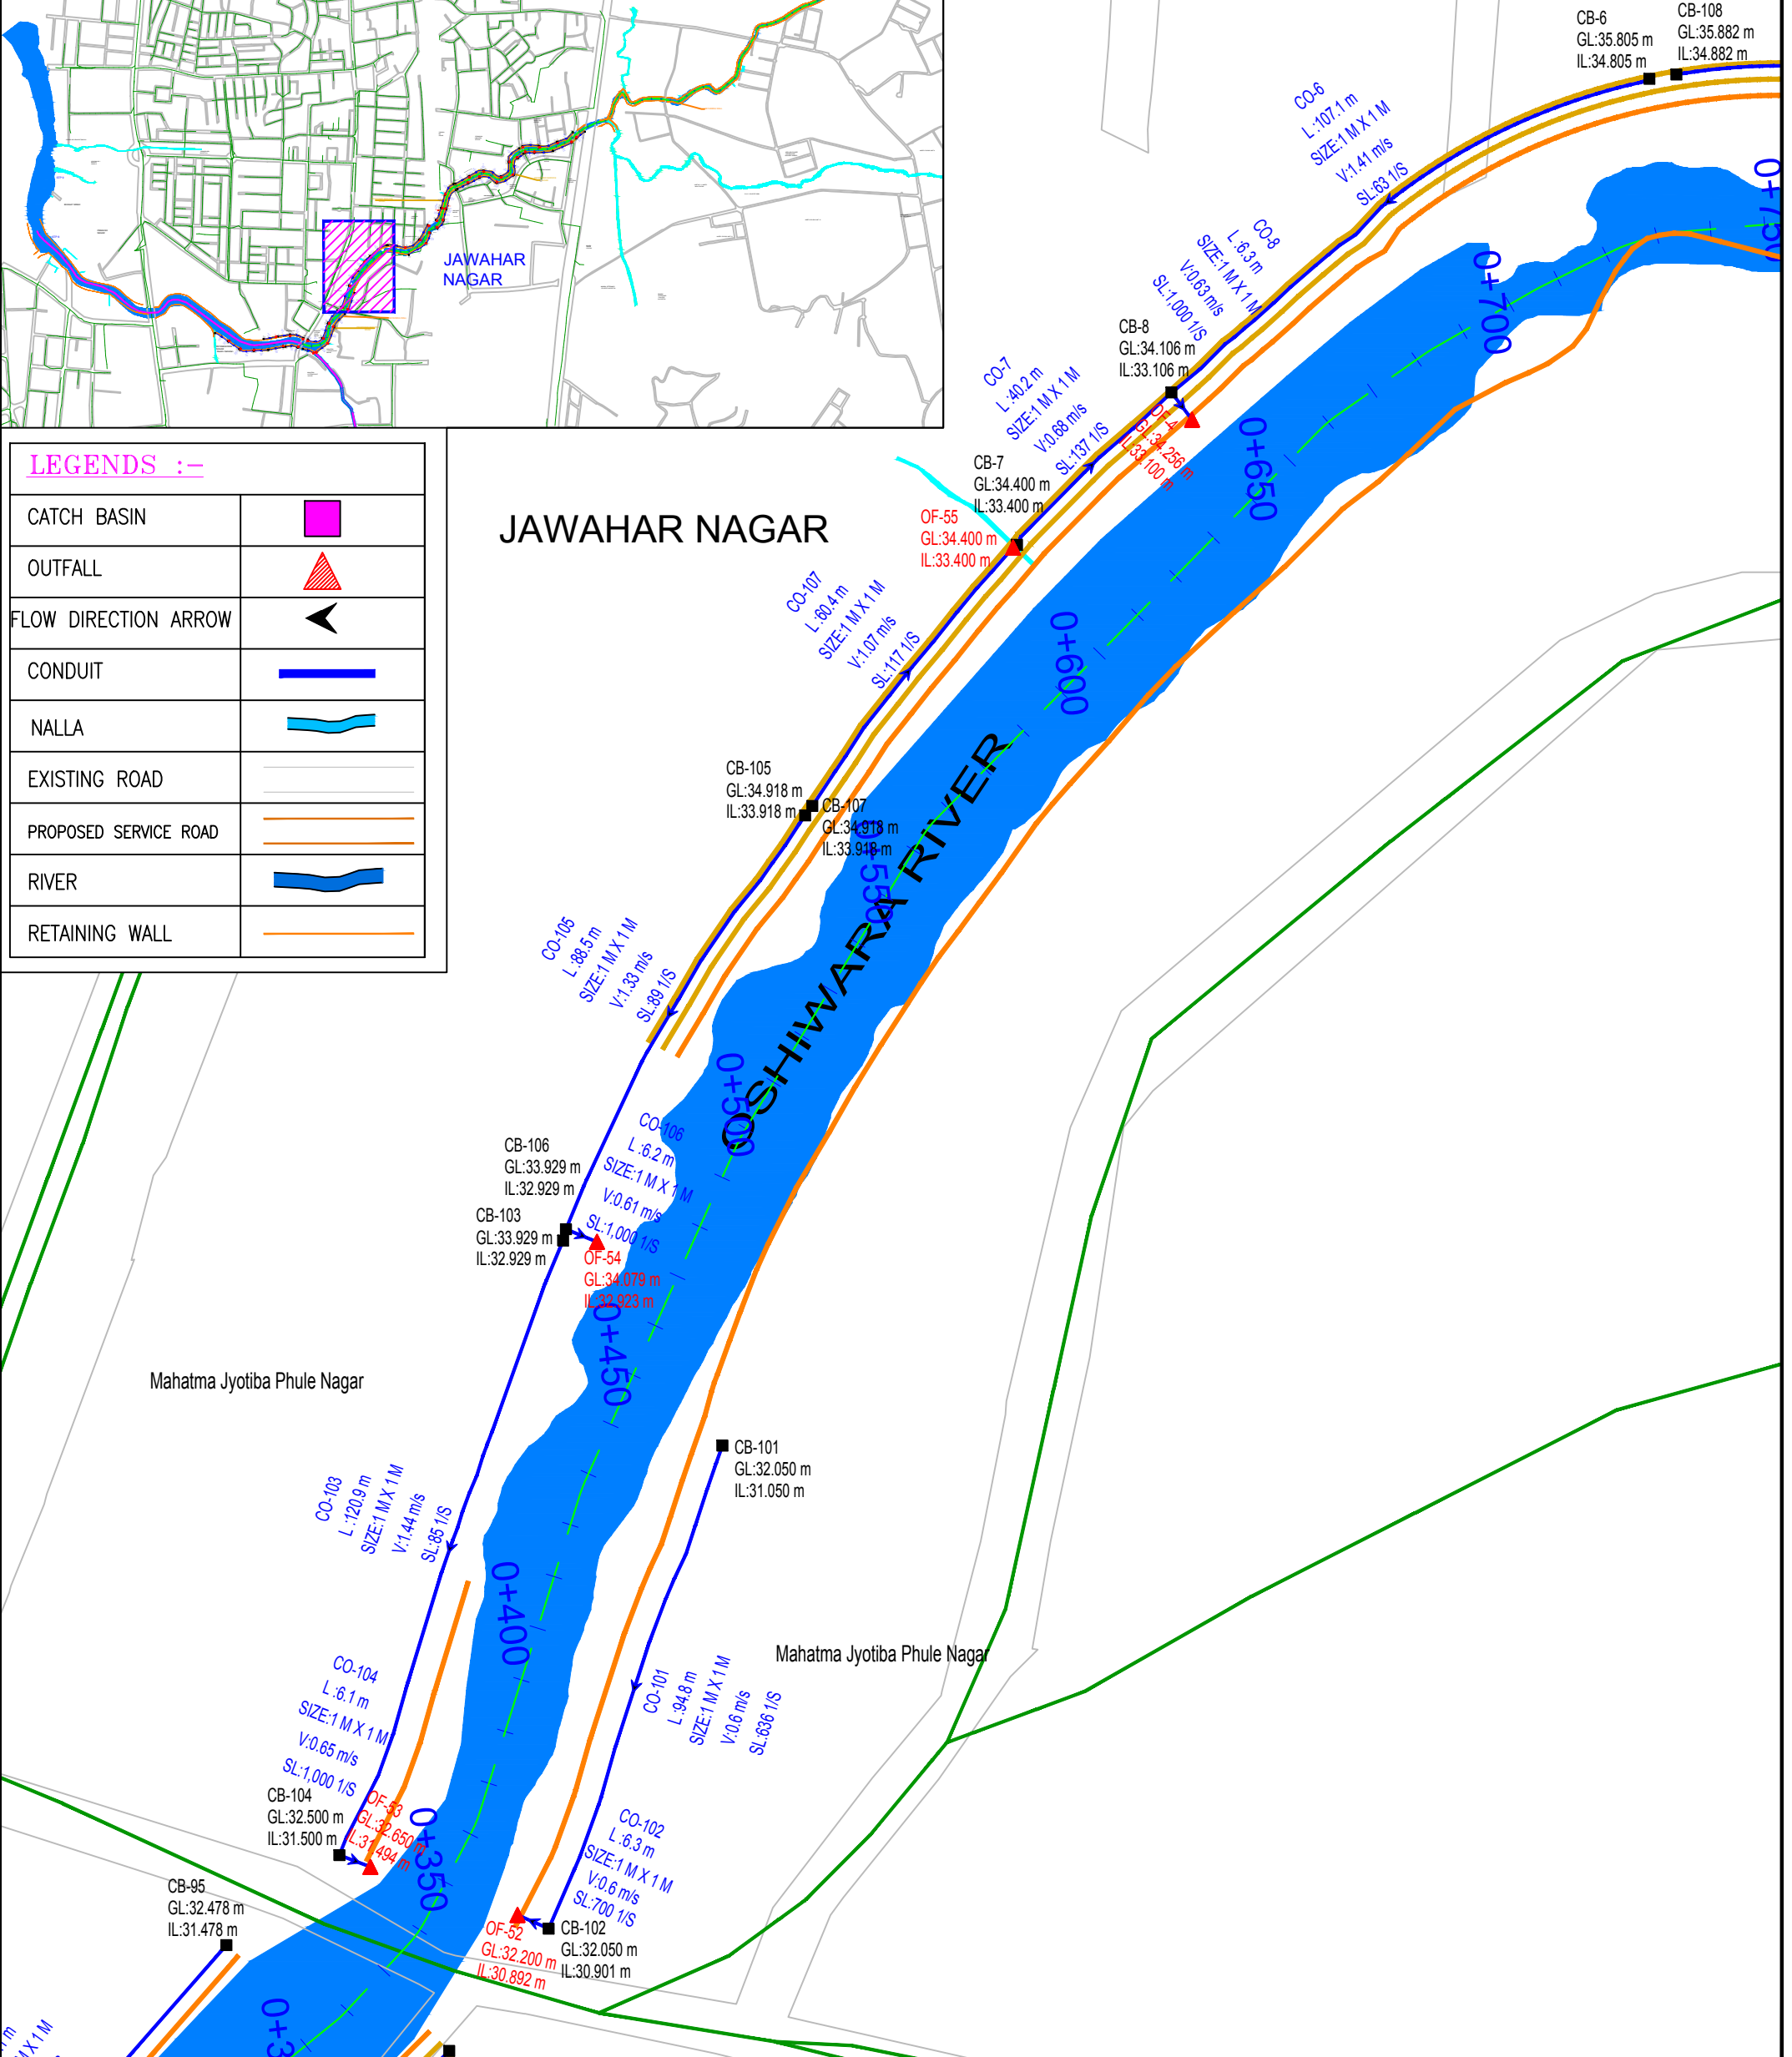


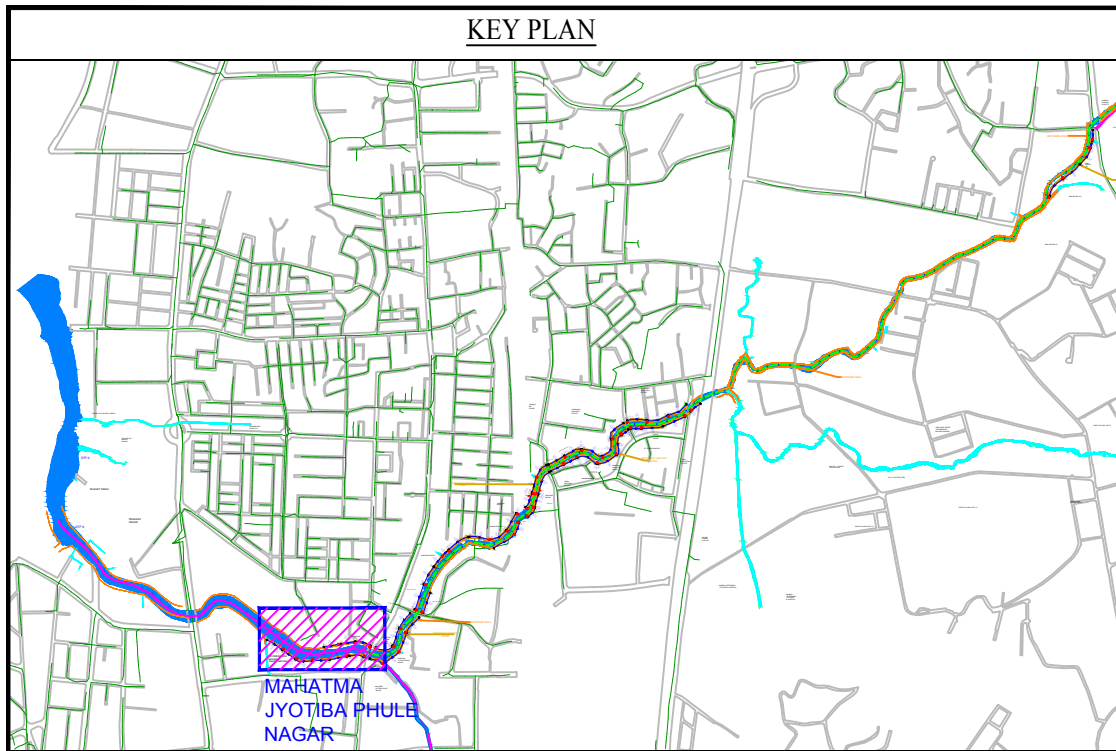
NAME OF DRAWING	PROJECT NAME	NAME OF THE CLIENT	NAME OF THE CONSULTANT
MASTER PLAN OF ROAD SIDE DRAIN FOR JAWAHAR NAGAR	REJUVENATION & BEAUTIFICATION OF OSHWARA / WALBHAT RIVER	MUNICIPAL CORPORATION OF GREATER MUMBAI	TUSPL 701, HARBHAJAN, CST RD, VIDYANAGARI MARG, KALINA, SANTACRUZ (E), MUMBAI - 400 098. Telefax : +91 22 26655335 contact@tandonandassociates.com/www.tandonandassociates.com
			DRG NO SCALE DATE DRN BY SHEET
			MCGM/RR/OW/RSD/MP/04 NTS 28.12.18 MP 1 OF 1

LEGENDS :-

CATCH BASIN	
OUTFALL	
FLOW DIRECTION ARROW	
CONDUIT	
NALLA	
EXISTING ROAD	
PROPOSED SERVICE ROAD	
RIVER	
RETAINING WALL	

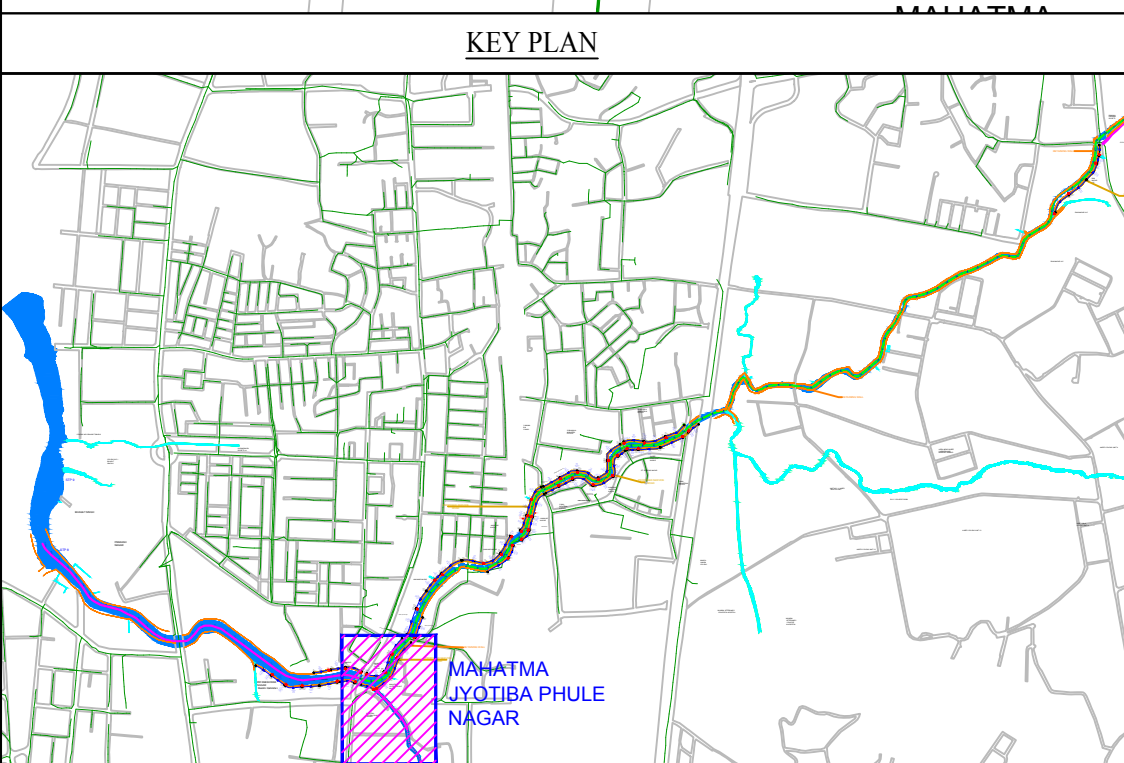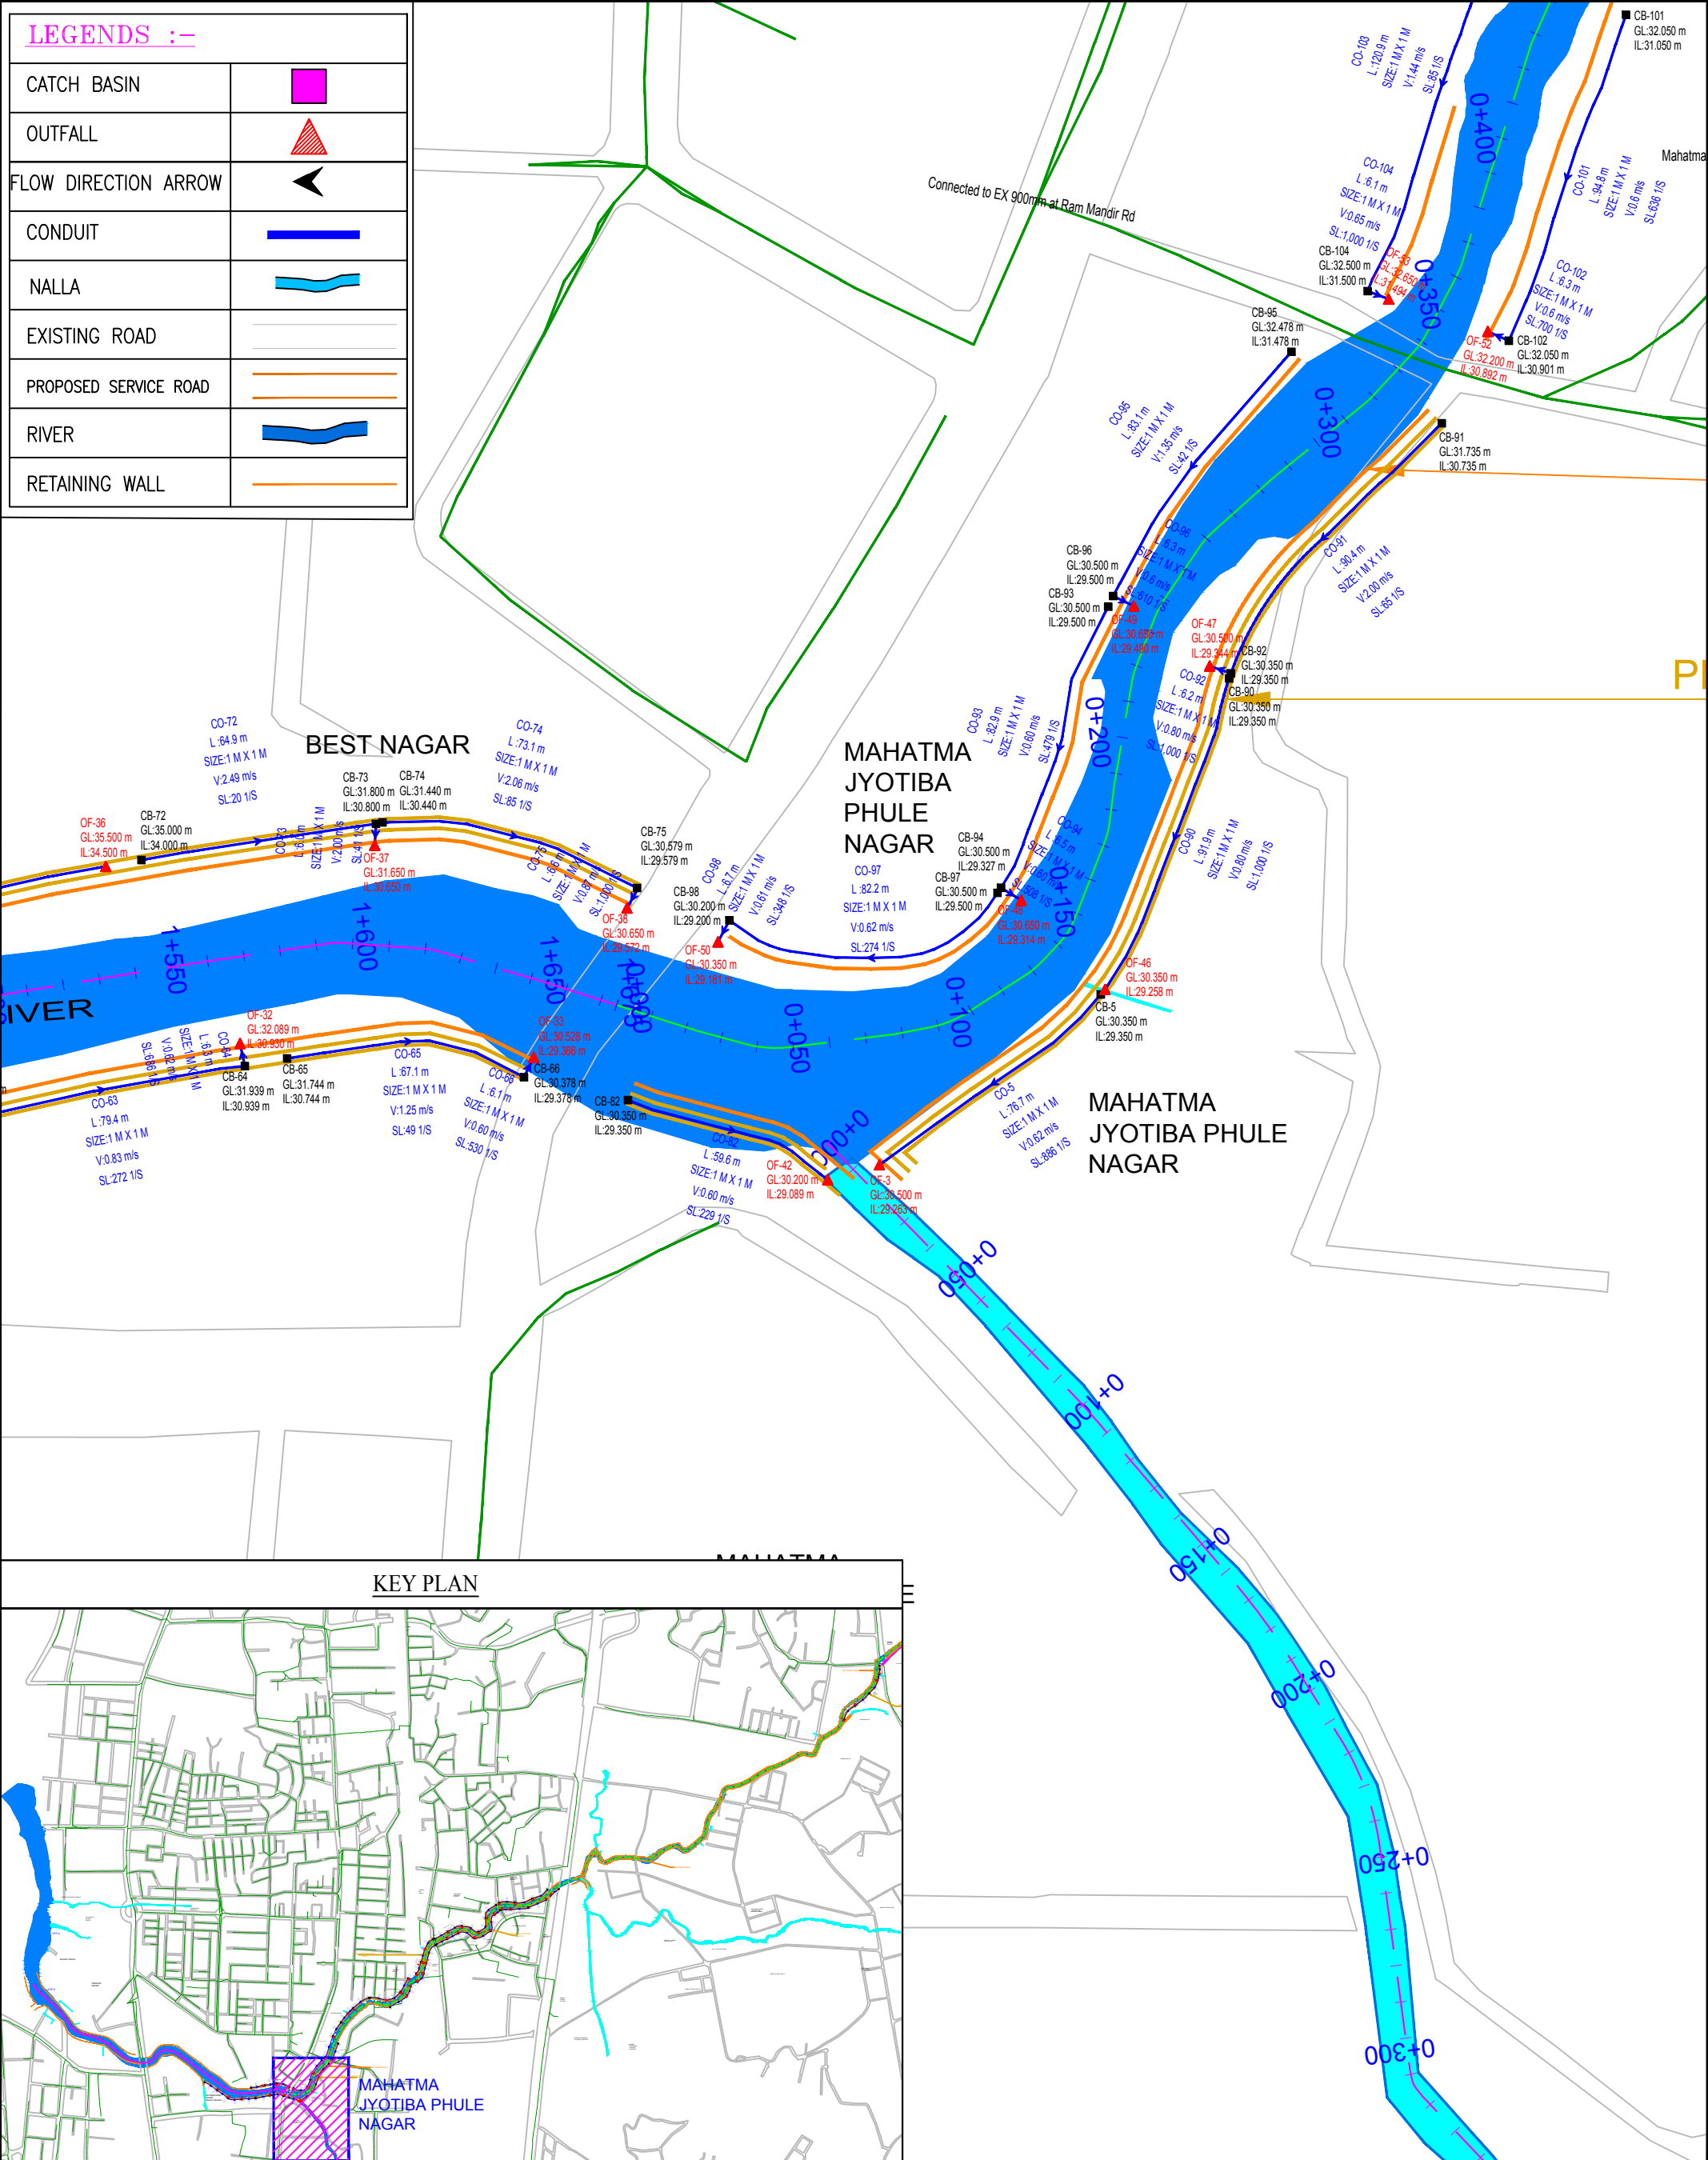


<p>NAME OF DRAWING</p> <p>MASTER PLAN OF ROAD SIDE DRAIN FOR - MAHATMA JYOTIBA PHULE NAGAR</p>	<p>PROJECT NAME</p> <p>REJUVENATION & BEAUTIFICATION OF OSHIWARA / WALBHAT RIVER</p>	<p>NAME OF THE CLIENT</p> <p>MUNICIPAL CORPORATION OF GREATER MUMBAI</p> 	<p>NAME OF THE CONSULTANT</p> <p>TUSPL 701, HARBHAJAN, CST RD, VIDYANAGARI MARG, KALINA, SANTACRUZ (E), MUMBAI - 400 098. Telefax : +91 22 26655335 contact@tandonandassociates.com/www.tandonandassociates.com</p> <table border="1"> <tr> <td>DRG NO</td> <td>SCALE</td> <td>DATE</td> <td>DRN BY</td> <td>SHEET</td> </tr> <tr> <td>MCGM/RR/OW/RSD/MP/05</td> <td>NTS</td> <td>28.12.18</td> <td>MP</td> <td>1 OF 1</td> </tr> </table>	DRG NO	SCALE	DATE	DRN BY	SHEET	MCGM/RR/OW/RSD/MP/05	NTS	28.12.18	MP	1 OF 1
DRG NO	SCALE	DATE	DRN BY	SHEET									
MCGM/RR/OW/RSD/MP/05	NTS	28.12.18	MP	1 OF 1									



LEGENDS :-

CATCH BASIN	
OUTFALL	
FLOW DIRECTION ARROW	
CONDUIT	
NALLA	
EXISTING ROAD	
PROPOSED SERVICE ROAD	
RIVER	
RETAINING WALL	

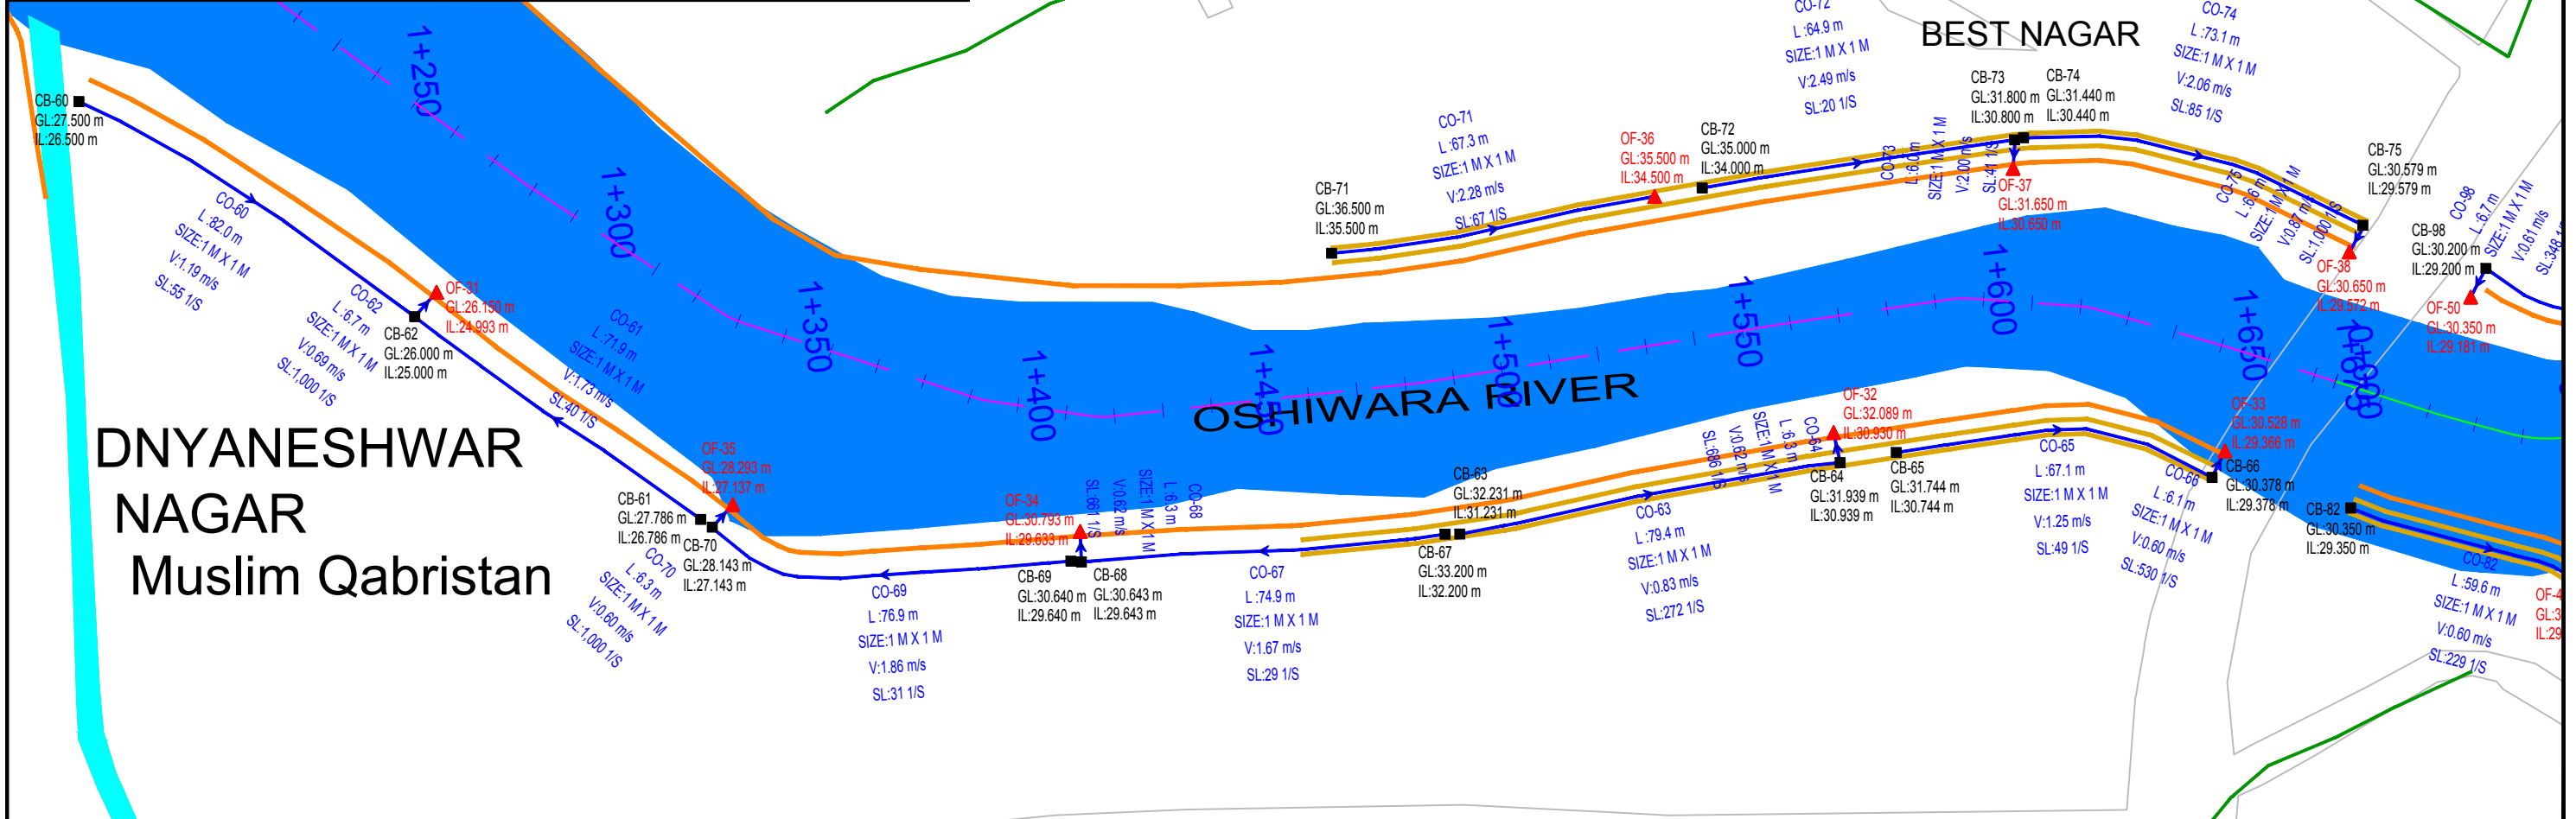

NAME OF DRAWING	PROJECT NAME	NAME OF THE CLIENT	NAME OF THE CONSULTANT														
<p style="color: red; text-align: center;">MASTER PLAN OF ROAD SIDE DRAIN FOR BESTNAGAR, DNYANESHWAR NAGAR</p>	<p style="color: red; text-align: center;">REJUVENATION & BEAUTIFICATION OF OSHIWARA / WALBHAT RIVER</p>	<p style="color: red; text-align: center;">MUNICIPAL CORPORATION OF GREATER MUMBAI</p> 	<p style="text-align: center;">TUSPL 701, HARBHAJAN, CST RD, VIDYANAGARI MARG, KALINA , SANTACRUZ (E), MUMBAI - 400 098. Telefax : +91 22 26655335 contact@tandonandassociaies.com www.tandonandassociates.com</p> <table border="1" style="width: 100%; text-align: center;"> <tr> <td>DRG NO</td> <td>SCALE</td> <td>DATE</td> <td>DRN BY</td> <td>SHEET</td> </tr> <tr> <td>MCGM/RR/OW/RSD/MP/06</td> <td>NTS</td> <td>28.12.18</td> <td>MP</td> <td>1 OF 1</td> </tr> </table>					DRG NO	SCALE	DATE	DRN BY	SHEET	MCGM/RR/OW/RSD/MP/06	NTS	28.12.18	MP	1 OF 1
DRG NO	SCALE	DATE	DRN BY	SHEET													
MCGM/RR/OW/RSD/MP/06	NTS	28.12.18	MP	1 OF 1													