



CHANGAGE	EXISTING LEVELS	PROPOSED RTL
-77.921	99.886	99.886
-70	99.883	99.971
-60	99.88	100.294
-50	99.877	100.781
-40	99.874	101.281
-30	99.871	101.781
-20	99.868	102.281
-10	99.865	102.78
0	99.862	103.28
10	99.859	103.78
20	99.856	104.28
30	99.853	104.78
40	99.85	105.28
50	99.847	105.78
60	99.844	106.28
70	99.841	106.78
80	99.838	107.279
90	99.835	107.779
100	99.832	108.279
110	99.829	108.779
120	99.826	109.191
130	99.823	109.387
140	99.82	109.448
150	99.817	109.502
160	99.814	109.555
170	99.811	109.608
180	99.808	109.662
190	99.805	109.715
200	99.81	109.768
210	99.8	109.822
220	99.813	109.875
230	99.809	109.928
240	99.812	109.982
250	99.901	110.035
260	99.905	110.088
270	99.934	110.142
280	99.946	110.191
290	99.967	110.091
300	99.987	109.719
310	99.973	109.218
320	99.997	108.722
330	99.749	108.36
340	99.817	108.244
350	99.737	108.246
360	99.735	108.247
370	99.665	108.248
380	99.669	108.248
390	99.681	108.249
400	99.506	108.25
410	99.818	108.251
420	99.824	108.252
430	99.755	108.26
440	99.753	108.283
450	99.933	108.321
460	99.933	108.375
470	99.959	108.445
480	99.959	108.53
490	100.222	108.622
500	100.222	108.715
510	100.298	108.807
520	100.298	108.9
530	100.412	108.992
540	100.412	109.085
550	100.527	109.177
560	100.527	109.27
570	100.622	109.362
580	100.622	109.455
590	100.957	109.547
600	100.957	109.64
610	101.05	109.732
620	101.05	109.825
630	101.2	109.917
640	101.348	110.102
650	101.348	110.195
660	101.42	110.287
670	101.42	110.379
680	101.42	110.379
690	101.704	110.472
700	101.704	110.564
710	101.767	110.657
720	101.767	110.749
730	101.911	110.842
740	101.911	110.934
750	102.12	111.027
760	102.12	111.119
770	102.101	111.212
780	102.101	111.304
790	102.347	111.397
800	102.347	111.489
810	102.422	111.582
820	102.422	111.674
830	102.367	111.767
840	102.367	111.859
850	102.595	111.952
860	102.595	112.037
870	102.443	112.106
880	102.443	112.161
890	102.443	112.2
900	102.926	112.223

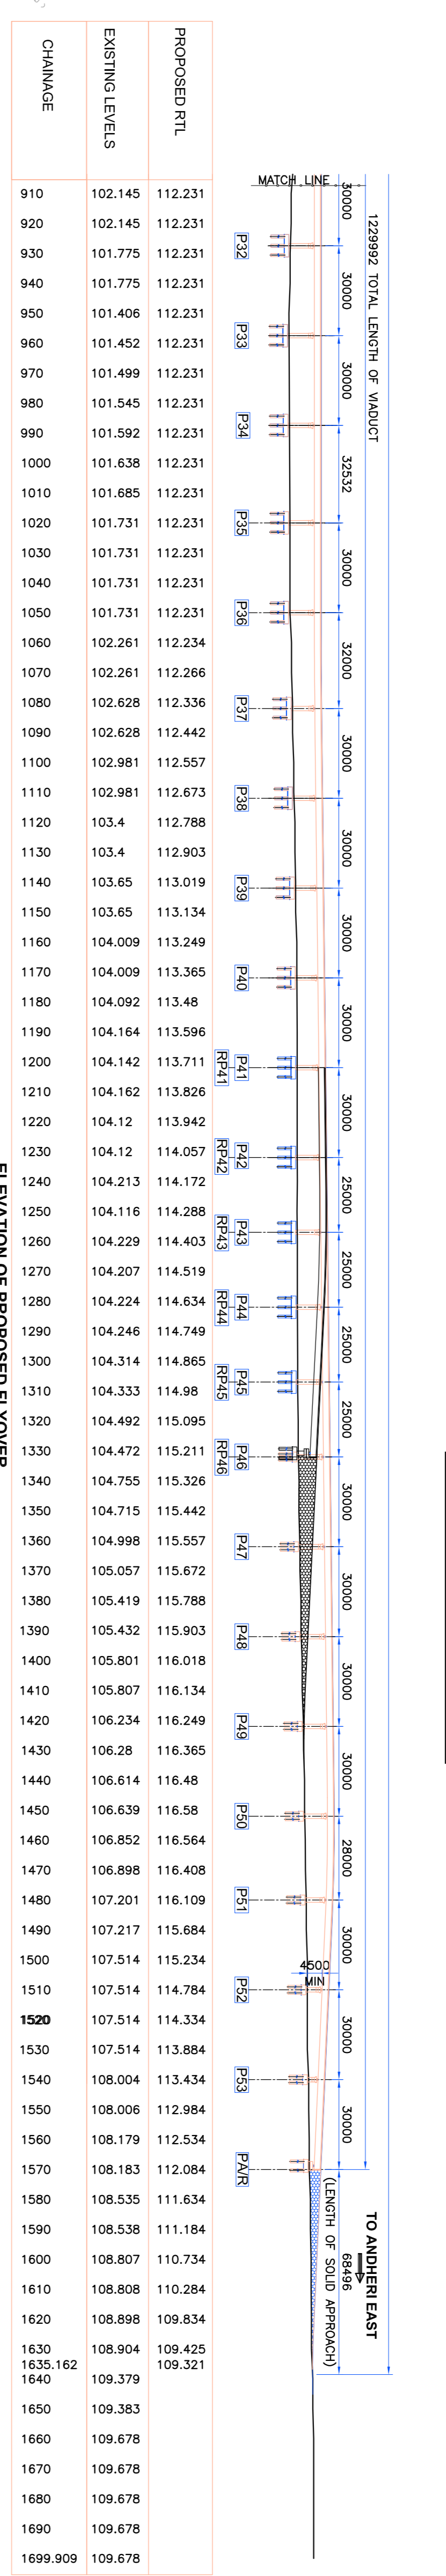










CHANGAGE	EXISTING LEVELS	PROPOSED RTL
151.399	99.817	99.817
160	99.814	99.914
170	99.811	100.253
180	99.808	100.744
190	99.805	101.244
200	99.81	101.744
210	99.8	102.244
220	99.813	102.744
230	99.809	103.244
240	99.812	103.744
250	99.901	104.244
260	99.905	104.744
270	99.934	105.244
280	99.946	105.744
290	99.967	106.244
300	99.987	106.744
310	99.973	107.244
320	99.997	107.744
330	99.749	108.119
340	99.817	108.244

CHANGAGE	EXISTING LEVELS	PROPOSED RTL
1202	104.146	113.503
1210	104.162	113.595
1220	104.12	113.71
1230	104.12	113.826
1240	104.213	113.941
1250	104.116	114.011
1260	104.229	113.939
1270	104.207	113.713
1280	104.224	113.333
1290	104.246	112.843
1300	104.314	112.343
1310	104.333	111.843
1320	104.492	111.343
1330	104.472	110.844
1340	104.755	110.344
1350	104.715	109.844
1360	104.998	109.344
1370	105.057	108.844
1380	105.419	108.344
1390	105.432	107.844
1400	105.801	107.344
1410	105.807	106.861
1420	106.245	106.543
1430	106.245	106.543
1440	106.245	106.543
1450	106.245	106.543
1460	106.245	106.543
1470	106.245	106.543
1480	106.245	106.543
1490	106.245	106.543
1500	106.245	106.543
1510	106.245	106.543
1520	106.245	106.543
1530	106.245	106.543
1540	106.245	106.543
1550	106.245	106.543
1560	106.245	106.543
1570	106.245	106.543
1580	106.245	106.543
1590	106.245	106.543
1600	106.245	106.543
1610	106.245	106.543
1620	106.245	106.543
1630	106.245	106.543
1640	106.245	106.543
1650	106.245	106.543
1660	106.245	106.543
1670	106.245	106.543
1680	106.245	106.543
1690	106.245	106.543
1699.906	106.245	106.543

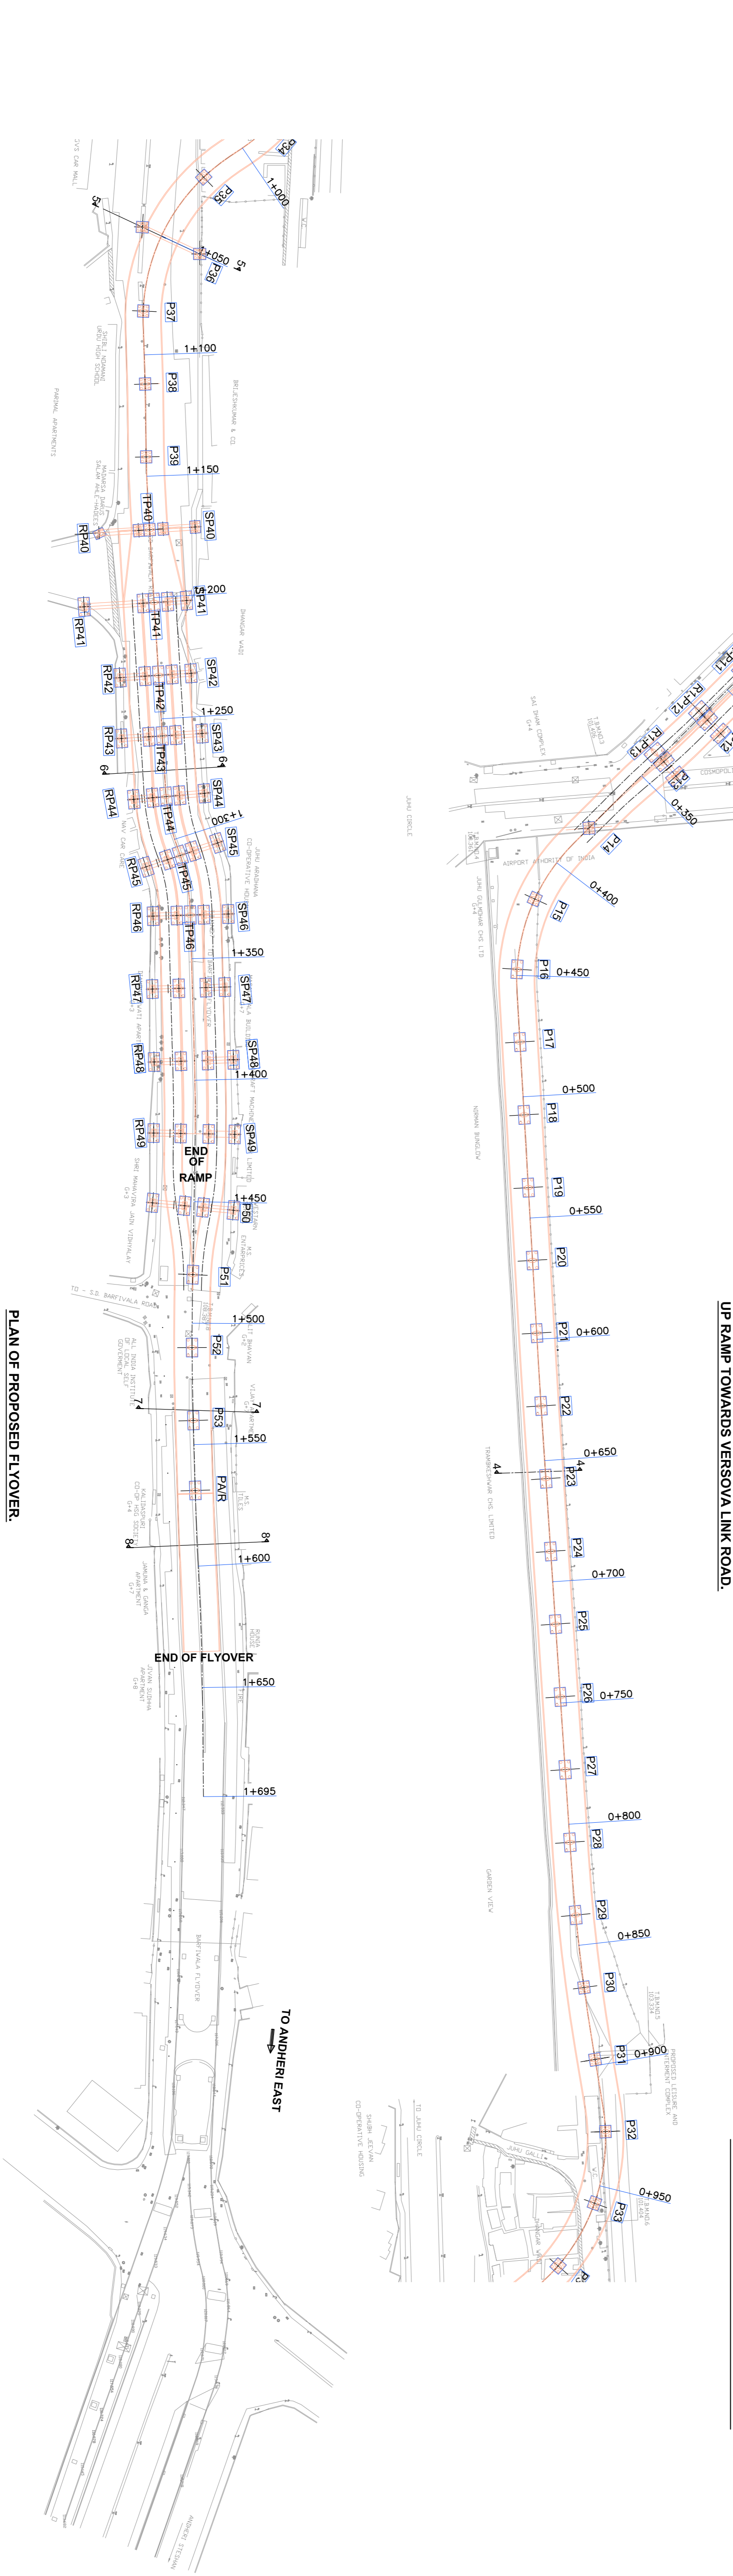

PLAN OF PROPOSED FLYOVER.

COMPOSITES COMBINE TECHNOCRATS PVT. LTD. 313/14, Nirmal Lifestyle Corporate Center, L.B.S. Marg, Mulund (W), Mumbai - 400 080. Telephone: 022-25919731 Email: compositescombine@gmail.com		CONSULTANT
 MUNICIPAL CORPORATION OF GREATER MUMBAI.		CLIENT
PROPOSED CONSTRUCTION OF FLYOVER FROM JUHU VERSOVA ROAD UP TO C.D. BARFIWALLA AT JVPD ANDHERI WEST.		PROJECT
GENERAL ARRANGEMENT DRAWING OF FLYOVER AT JVPD ANDHERI WEST (SHEET 1 OF 2)		TITLE
DRG NO. 364-JUH-VL-Y-001	PROJECT NO. 364	REV. N.T.S.
3 REVISION AS PER DISCUSSION AT CHIEF ENGINEER'S OFFICE. 2 REVISION AS PER DISCUSSION AT CHIEF ENGINEER'S OFFICE. 1 REVISION AS PER DISCUSSION HOLD AT CHIEF ENGINEER'S OFFICE. 0 FOR APPROVAL.	M.R.P. P.A.V. M.A.I. 17.11.2021 U.F.K. P.A.V. M.A.I. 28.10.2021 M.R.P. P.A.V. M.A.I. 17.08.2021 M.R.P. P.A.V. M.A.I. 26.07.2021	DATE

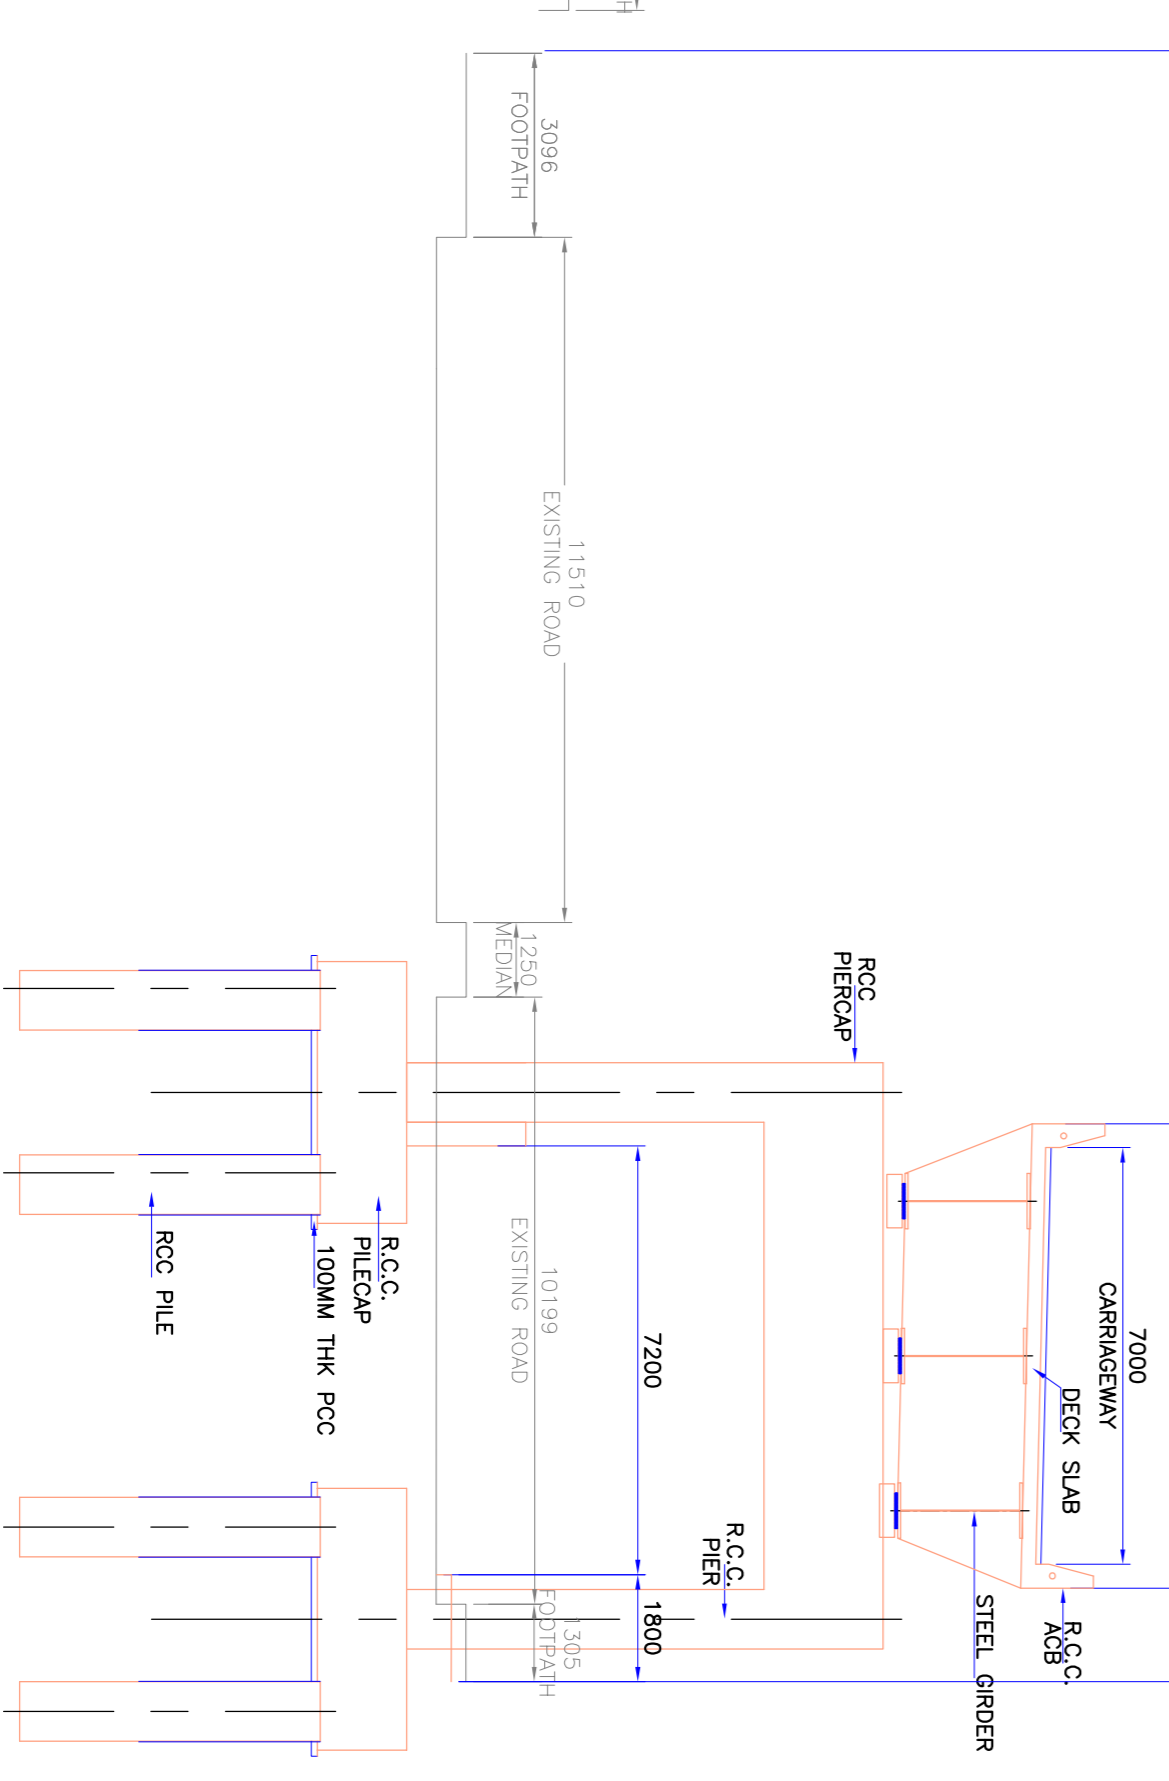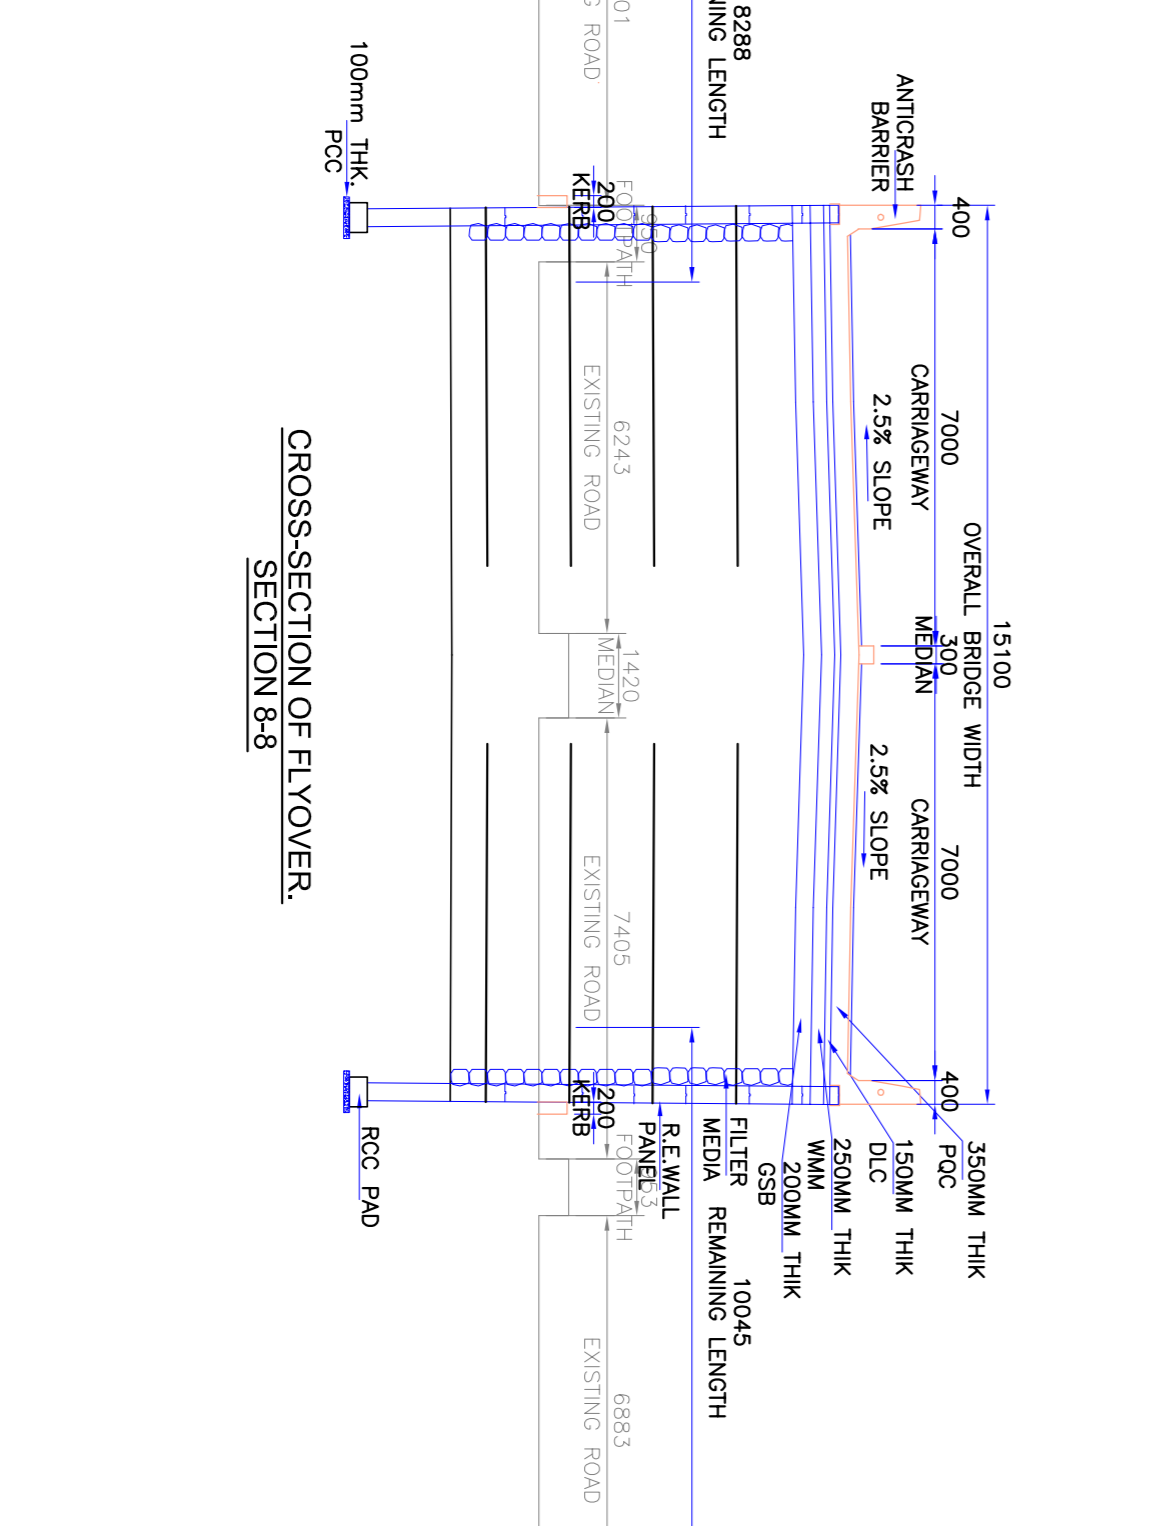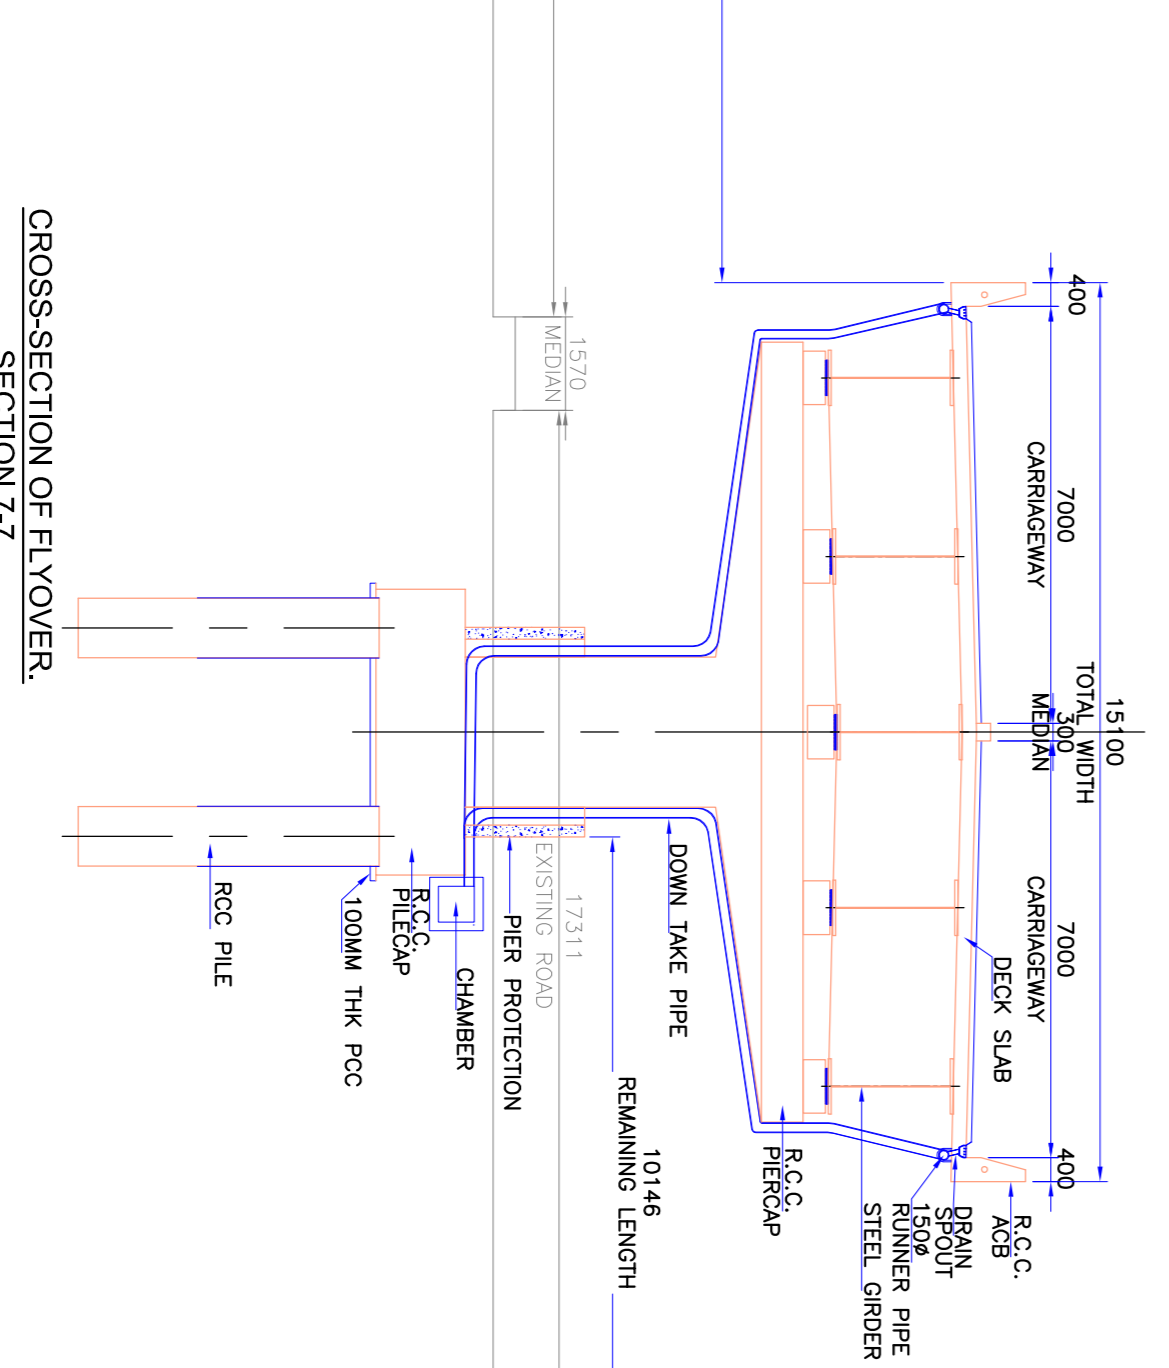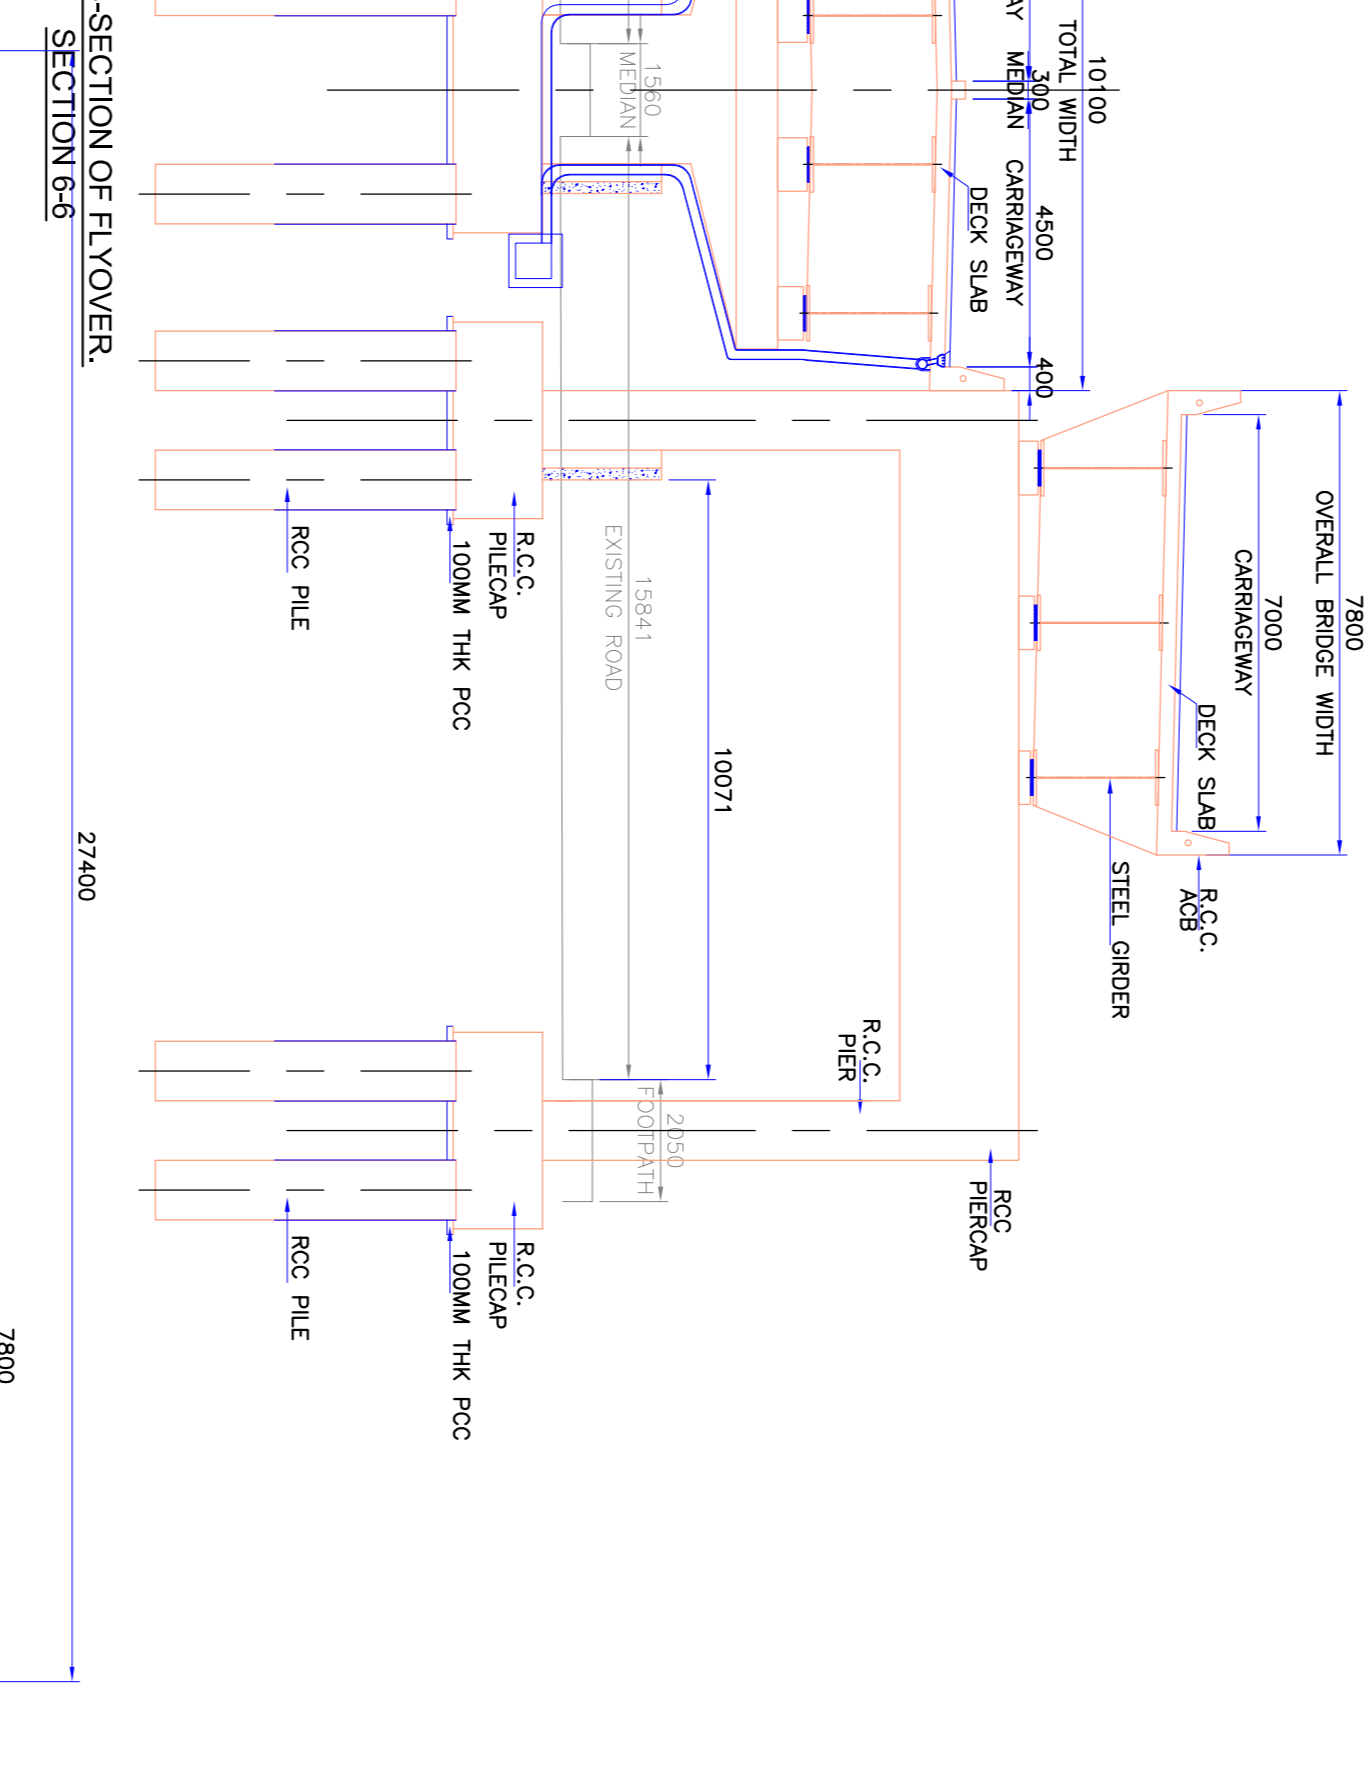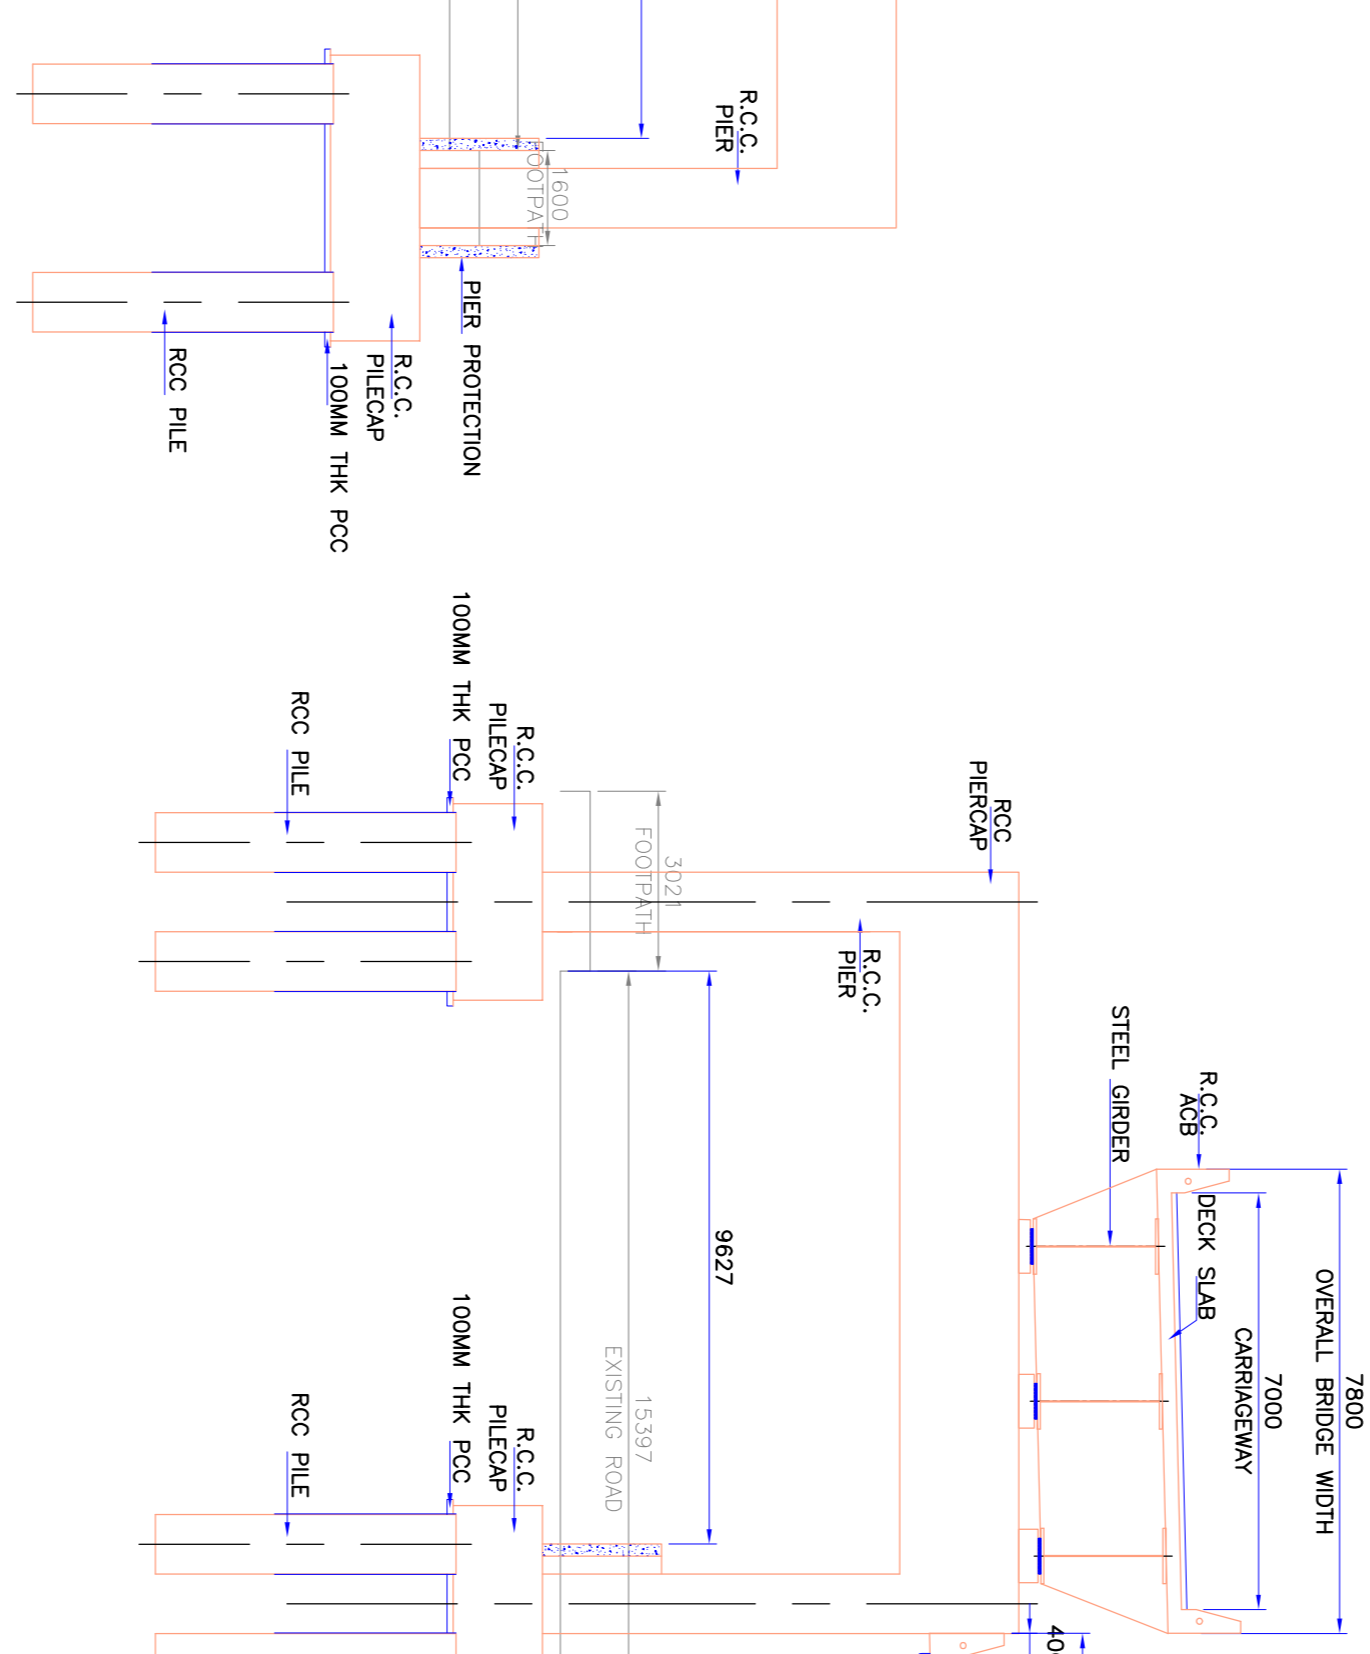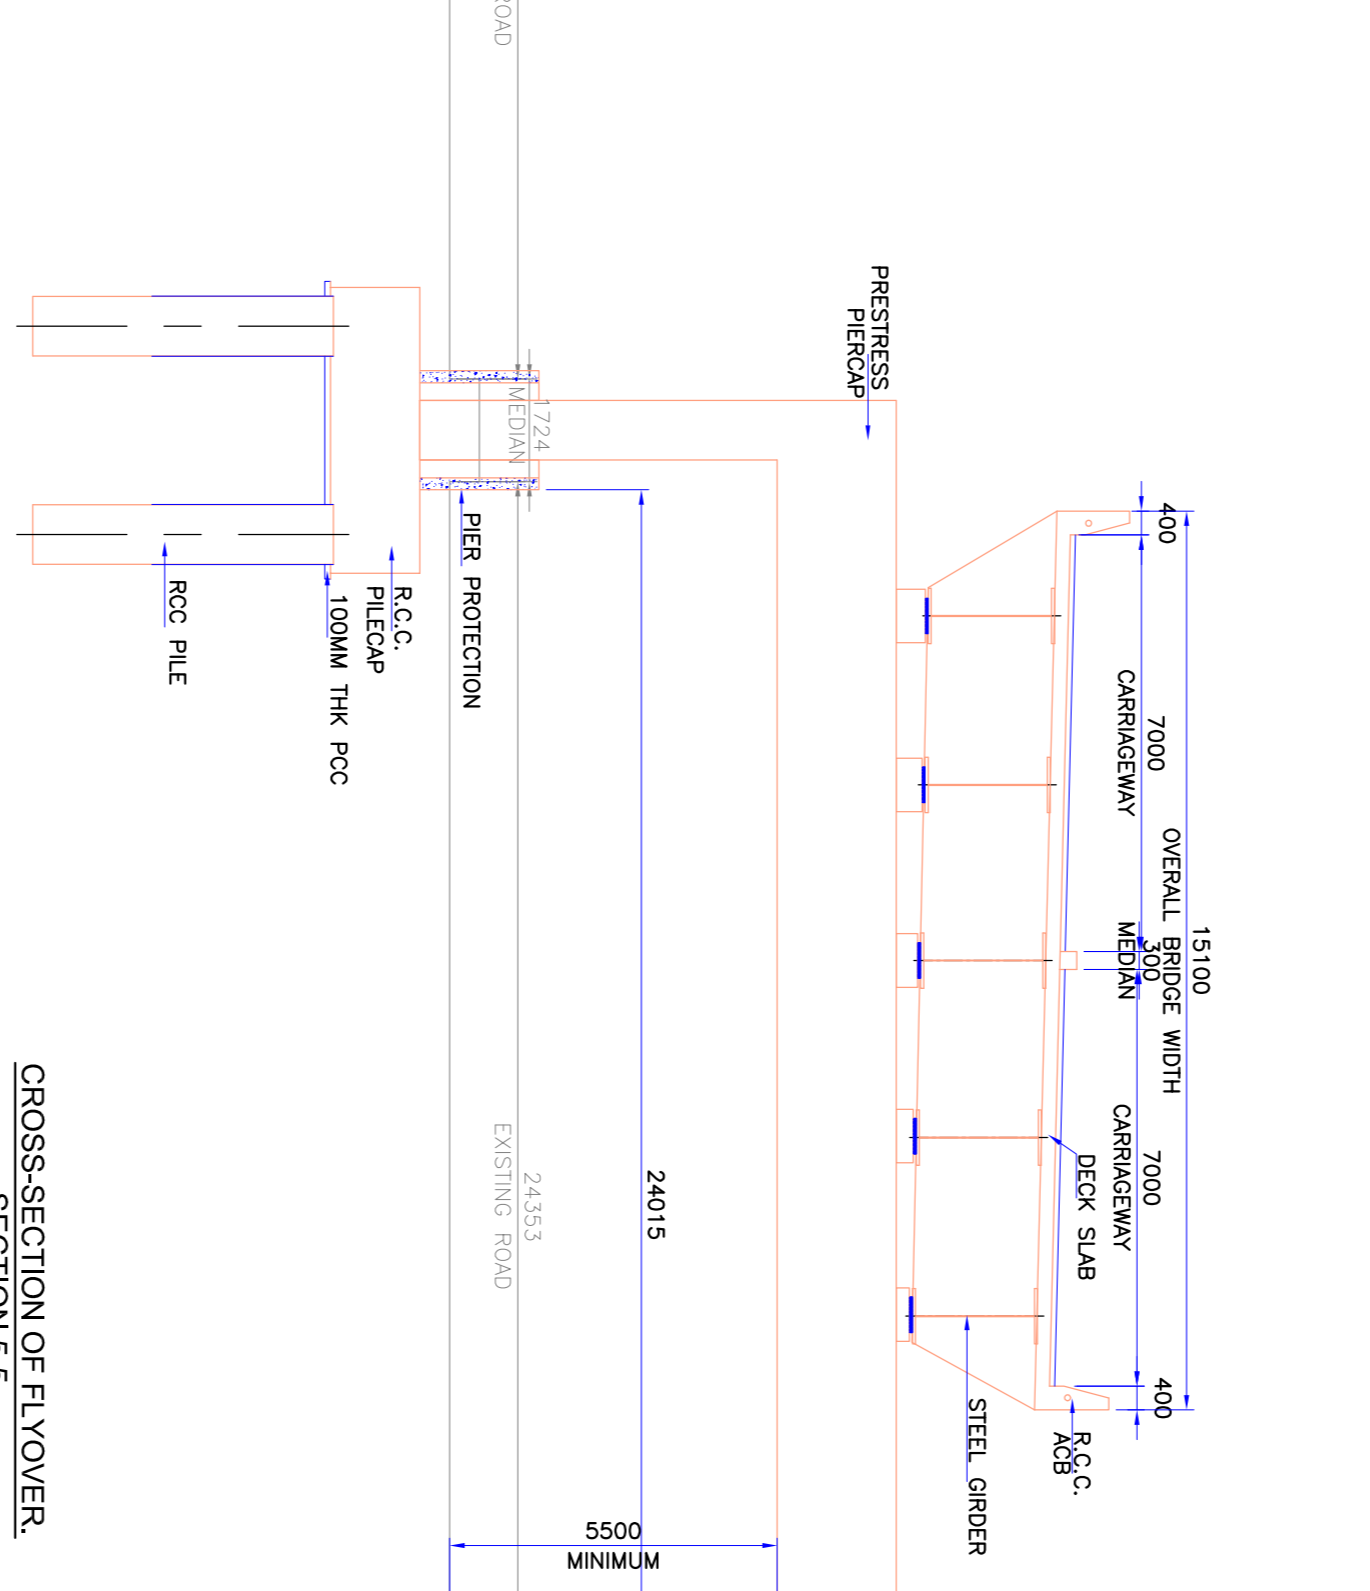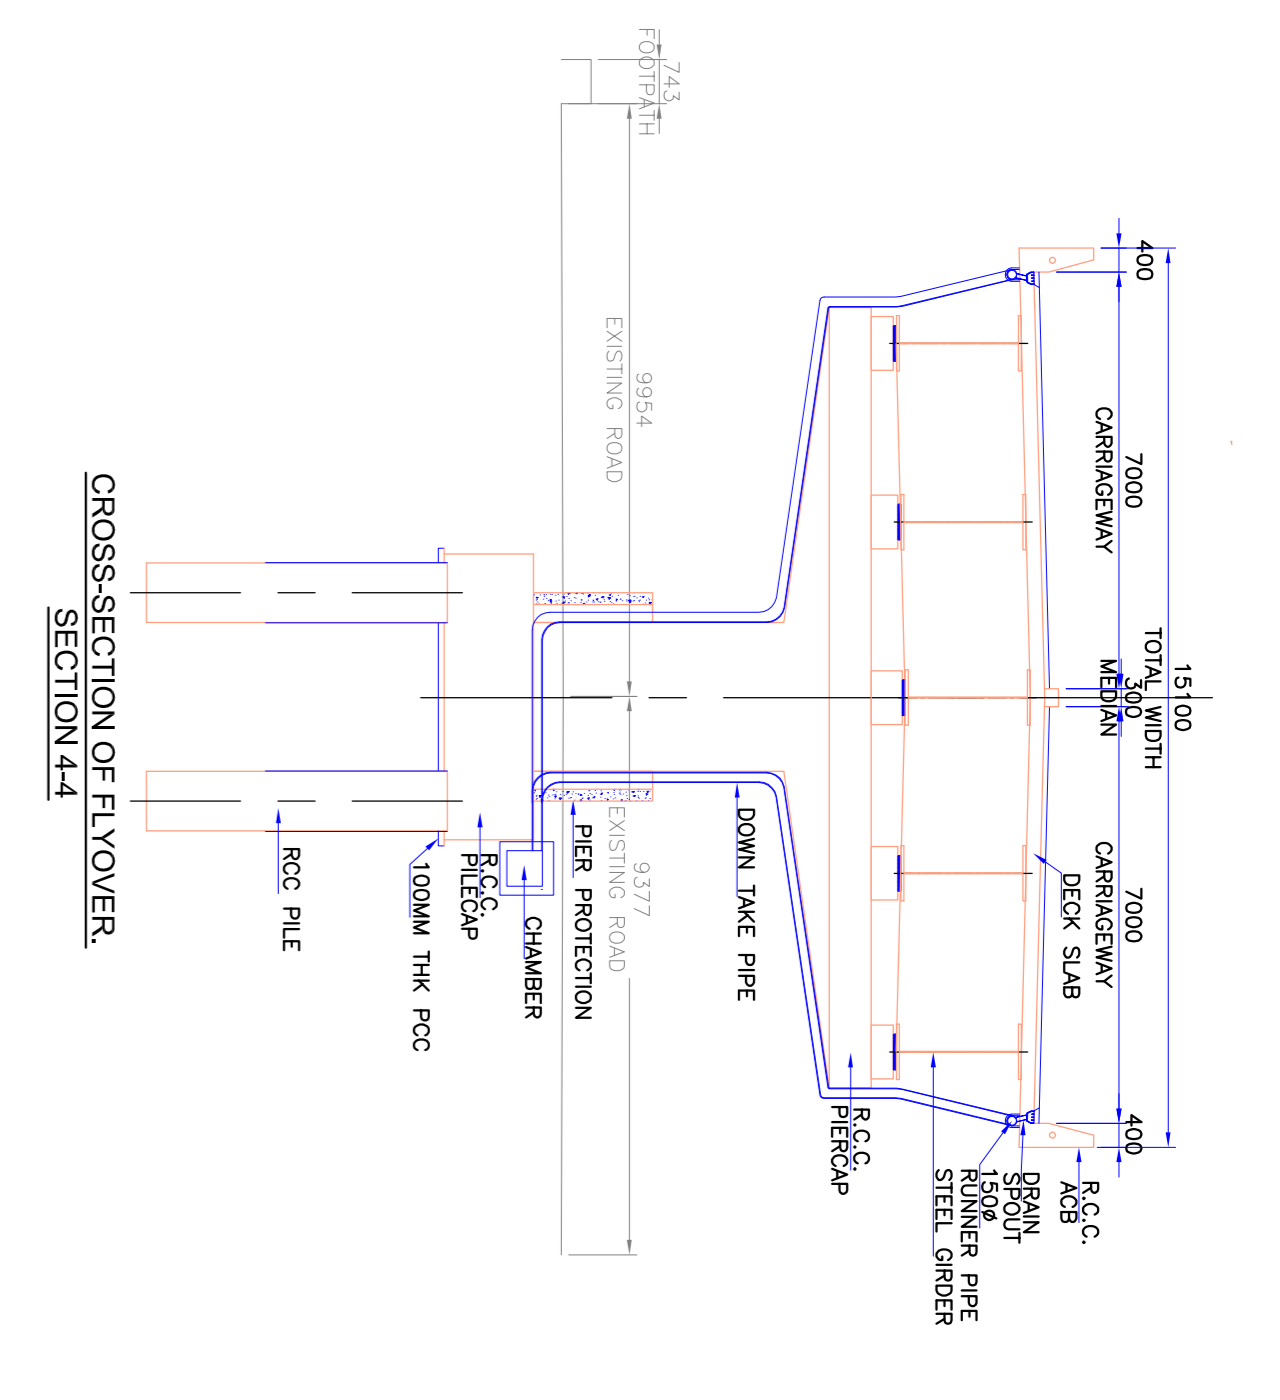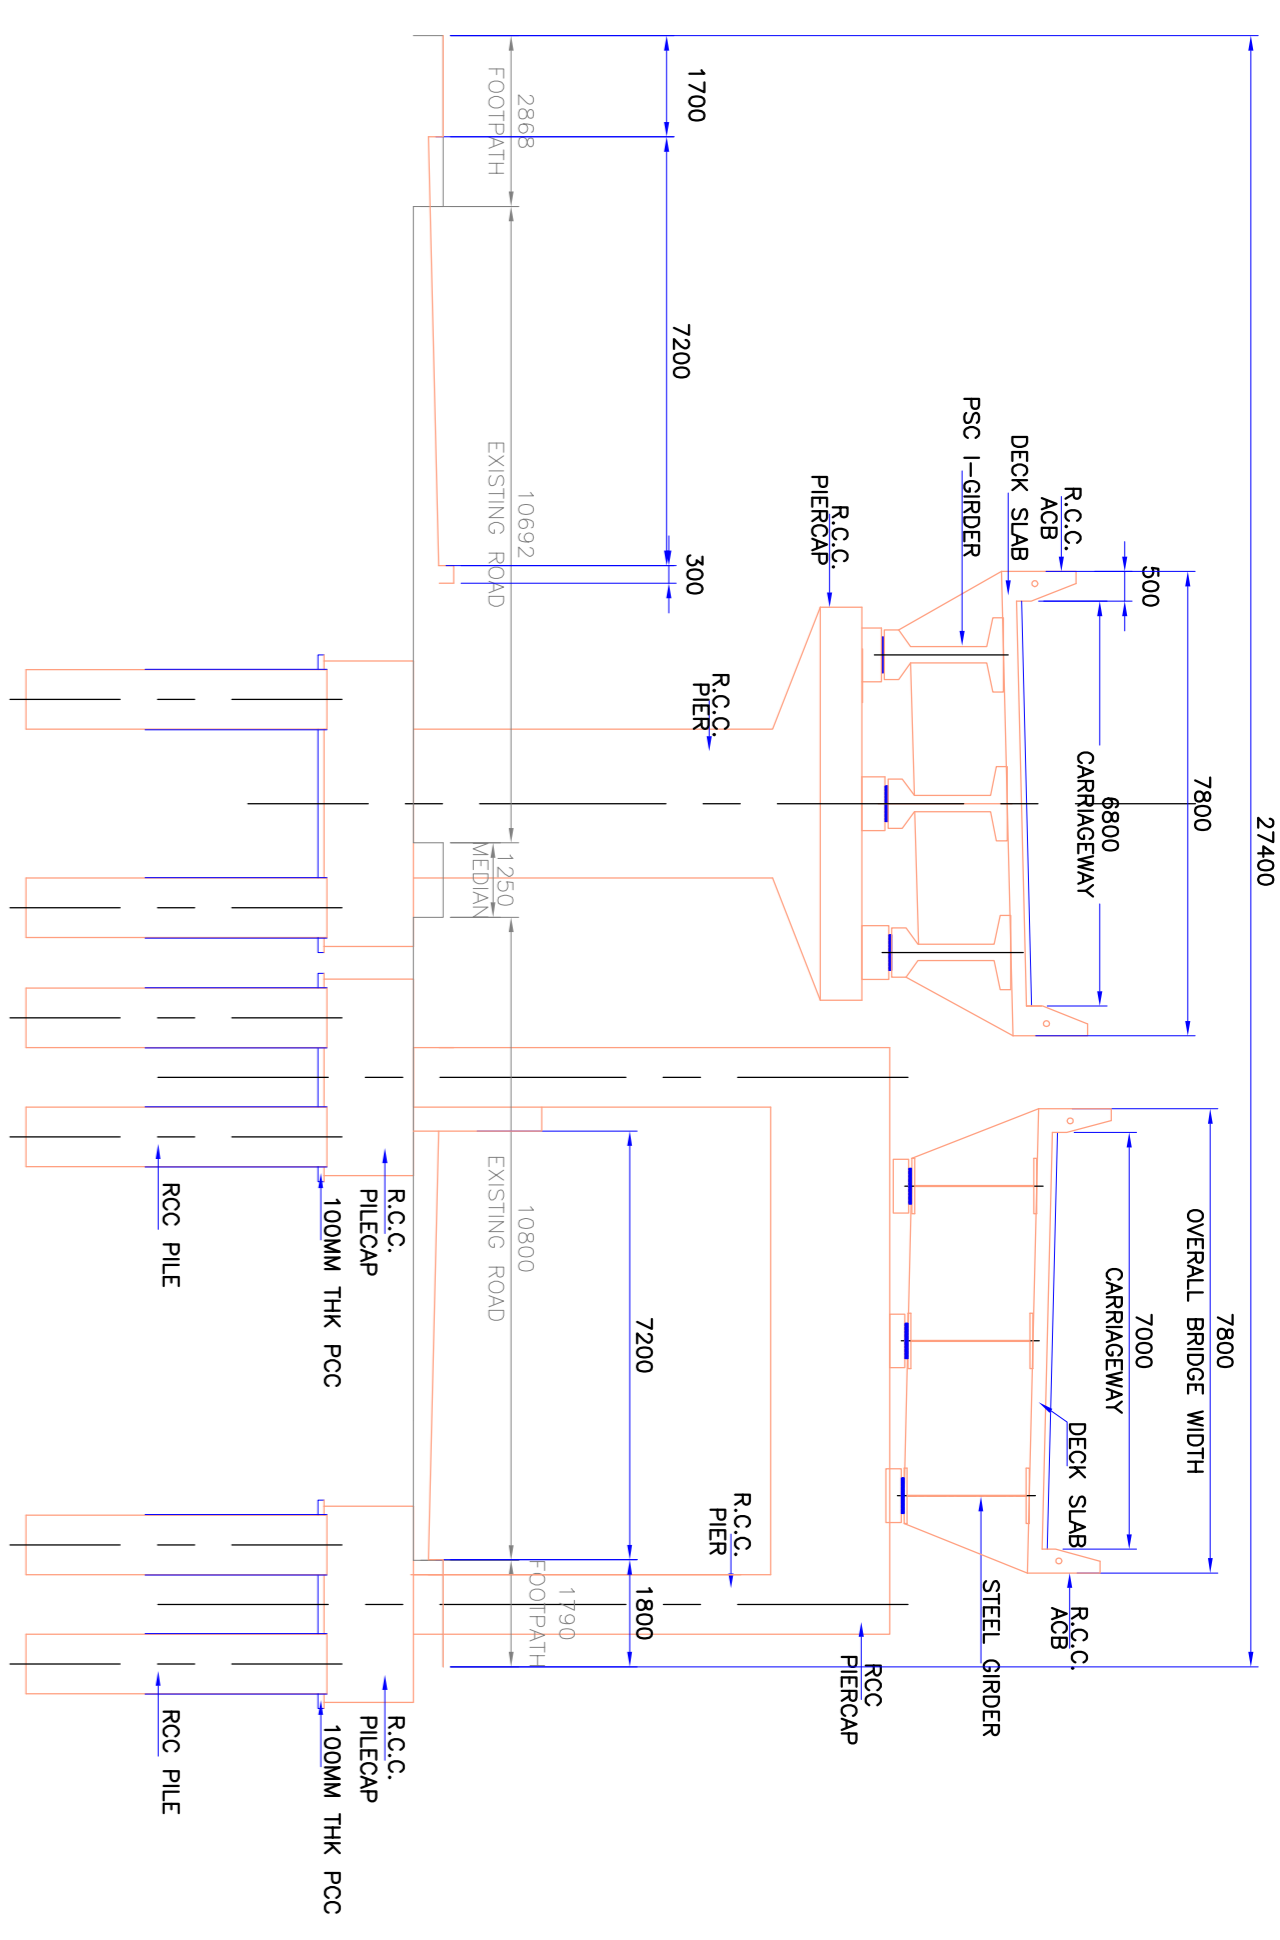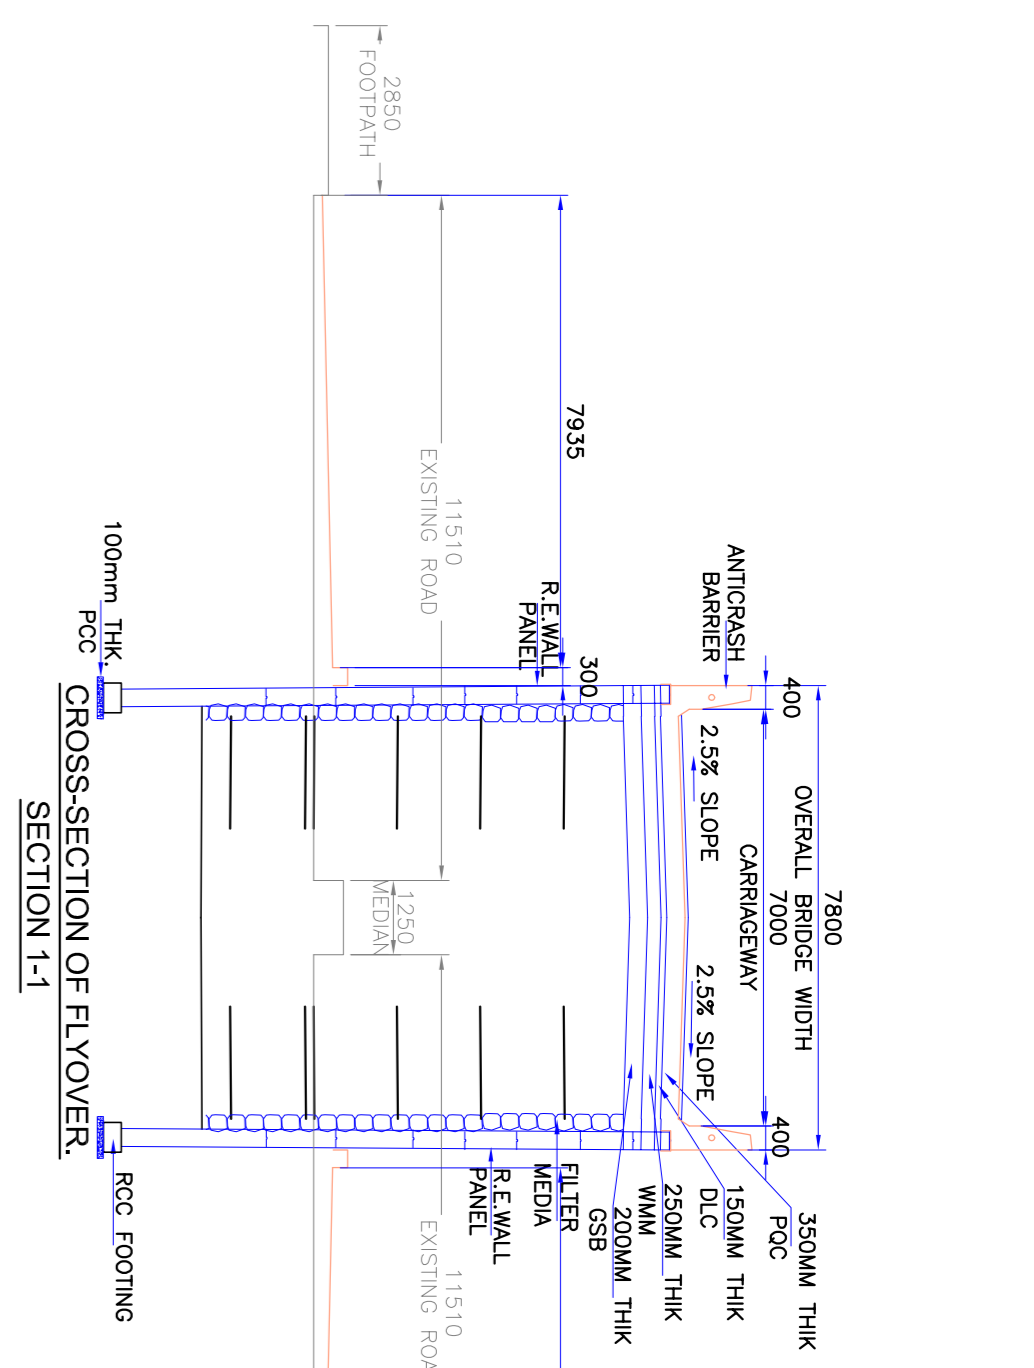

16	15	14	13	12	11	10	9	8	7	6	5	4	3	2	1																									
<p>COMPOSITES COMBINE TECHNOCRATS PVT. LTD. 313/14, Nirmal Lifestyle Corporate Center, L.B.S. Marg, Mulund (W), Mumbai - 400 080. Telephone: 022-25919791 Email: cecpb@gmail.com, compositescombine@gmail.com</p>	
<p>CLIENT MUNICIPAL CORPORATION OF GREATER MUMBAI.</p>	
<p>PROJECT PROPOSED CONSTRUCTION OF FLYOVER FROM JUHU VERSOVA ROAD UP TO C.D. BARFIWALLA AT JVPD ANDHERI WEST.</p>	
<p>TITLE GENERAL ARRANGEMENT DRAWING OF FLYOVER AT JVPD ANDHERI WEST (SHEET 2 OF 2)</p>	
<p>DRG NO. PROJECT NO. REV. SCALE 364-JUHU-FL-Y-001 364 3 N.T.S.</p>	
<p>REVISIONS</p> <table border="1"> <tr> <th>NO.</th> <th>DESCRIPTION</th> <th>DATE</th> <th>CHKD BY</th> <th>APPD BY</th> </tr> <tr> <td>3</td> <td>REVISED AS PER DISCUSSION AT CHIEF ENGINEERS OFFICE.</td> <td>M.A.I.</td> <td>17.11.2021</td> <td></td> </tr> <tr> <td>2</td> <td>REVISED AS PER DISCUSSION AT CHIEF ENGINEERS OFFICE.</td> <td>U.F.K.</td> <td>P.Y.A.</td> <td>M.A.I.</td> </tr> <tr> <td>1</td> <td>REVISED AS PER DISCUSSION HOLD AT CHIEF ENGINEER'S OFFICE.</td> <td>M.K.R.</td> <td>M.A.I.</td> <td>17.08.2021</td> </tr> <tr> <td>0</td> <td>FOR APPROVAL.</td> <td>M.K.R.</td> <td>M.A.I.</td> <td>26.07.2021</td> </tr> </table>																NO.	DESCRIPTION	DATE	CHKD BY	APPD BY	3	REVISED AS PER DISCUSSION AT CHIEF ENGINEERS OFFICE.	M.A.I.	17.11.2021		2	REVISED AS PER DISCUSSION AT CHIEF ENGINEERS OFFICE.	U.F.K.	P.Y.A.	M.A.I.	1	REVISED AS PER DISCUSSION HOLD AT CHIEF ENGINEER'S OFFICE.	M.K.R.	M.A.I.	17.08.2021	0	FOR APPROVAL.	M.K.R.	M.A.I.	26.07.2021
NO.	DESCRIPTION	DATE	CHKD BY	APPD BY																																				
3	REVISED AS PER DISCUSSION AT CHIEF ENGINEERS OFFICE.	M.A.I.	17.11.2021																																					
2	REVISED AS PER DISCUSSION AT CHIEF ENGINEERS OFFICE.	U.F.K.	P.Y.A.	M.A.I.																																				
1	REVISED AS PER DISCUSSION HOLD AT CHIEF ENGINEER'S OFFICE.	M.K.R.	M.A.I.	17.08.2021																																				
0	FOR APPROVAL.	M.K.R.	M.A.I.	26.07.2021																																				