


ROAD NO. ⑤, TPS III

— N —>  
(Not to scale)

RAILWAY BOUNDARY






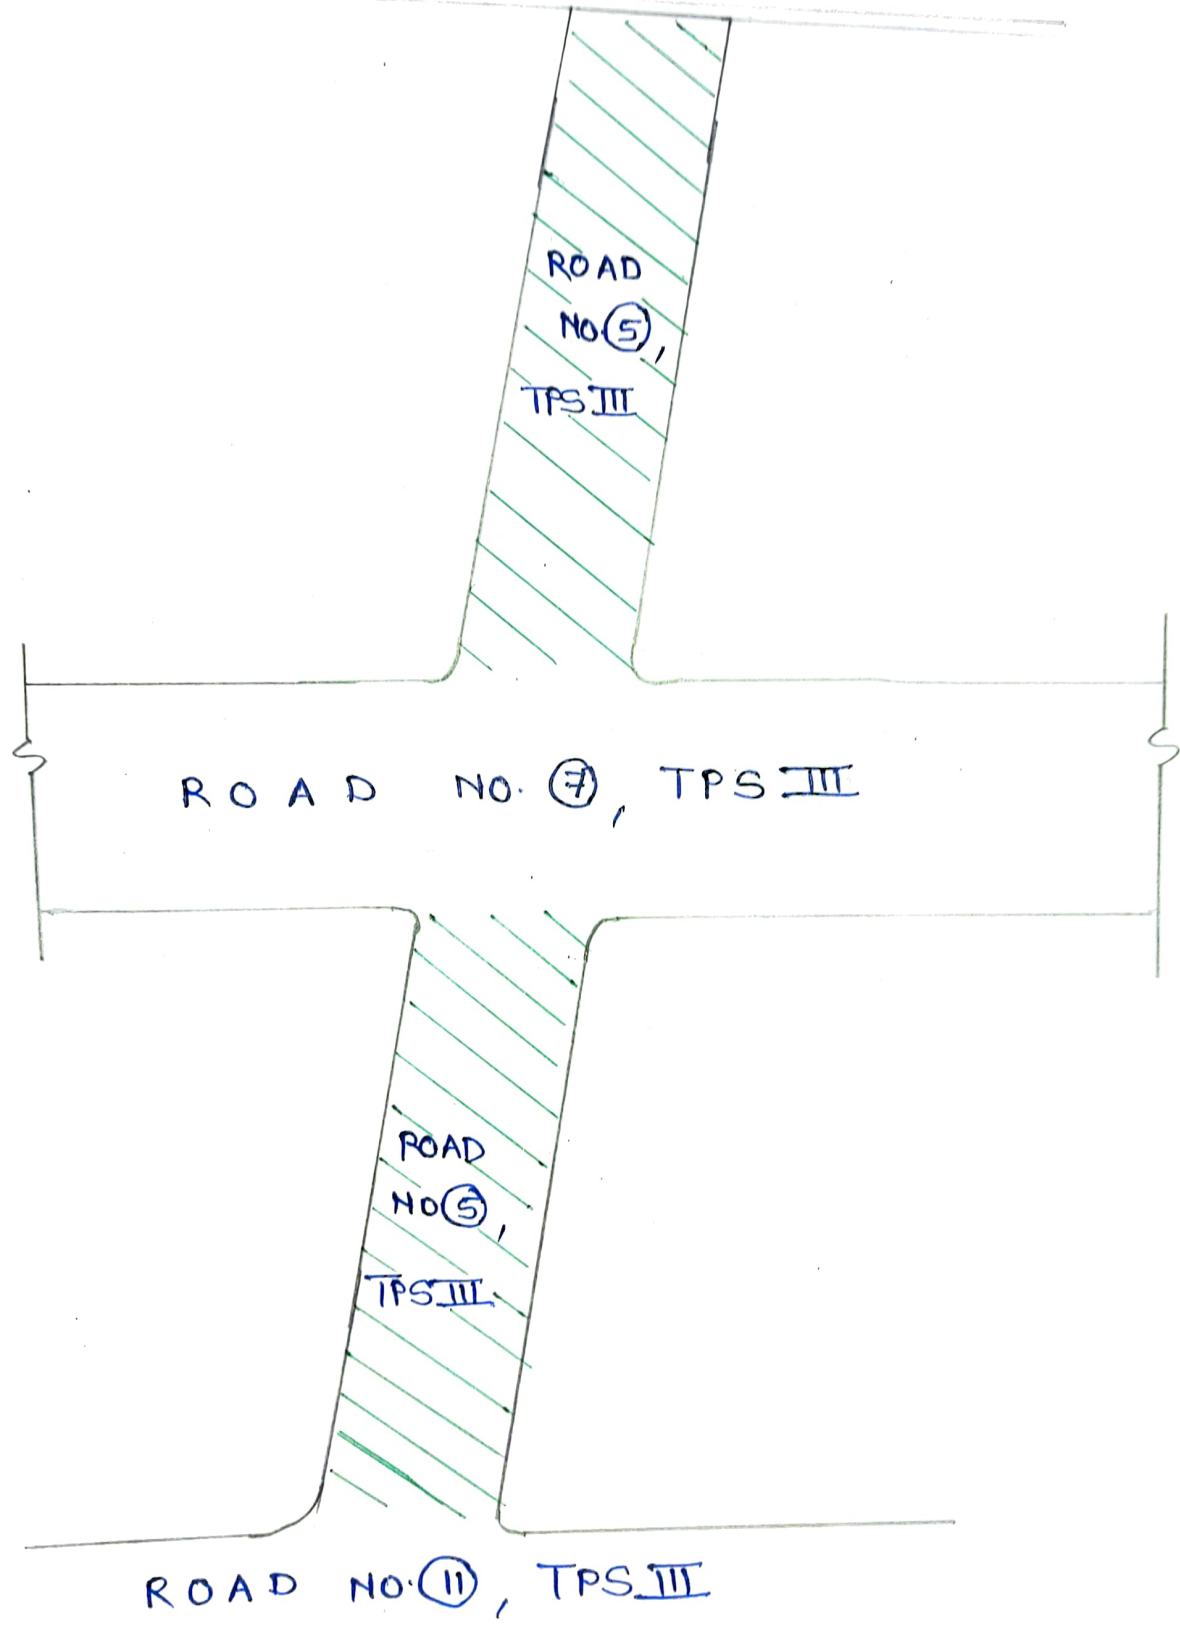

(Not to scale)

ROAD NO. (12), TPS III

N  
E  
H  
R  
U  
R  
O  
A  
D

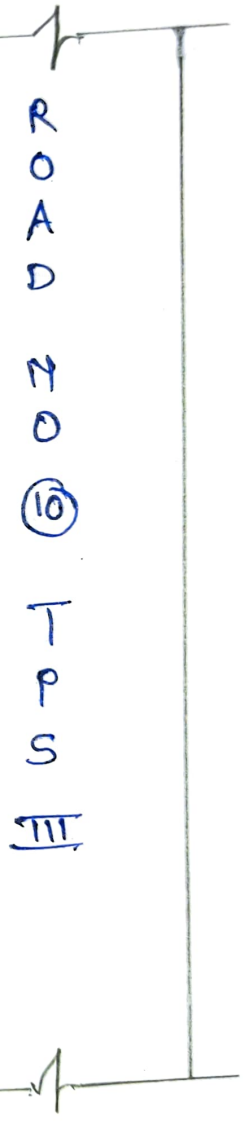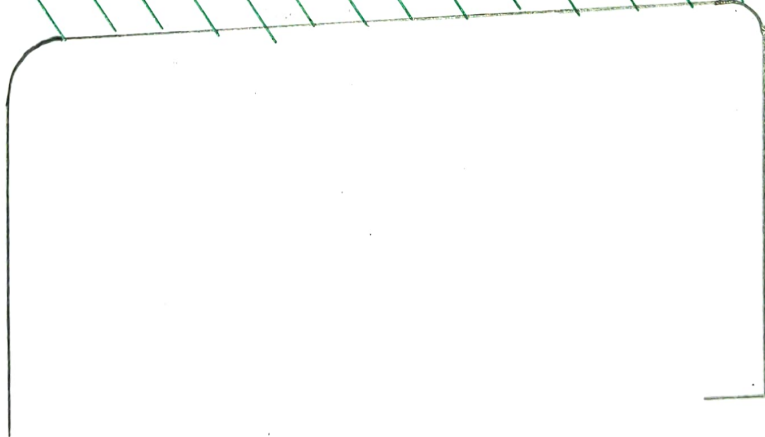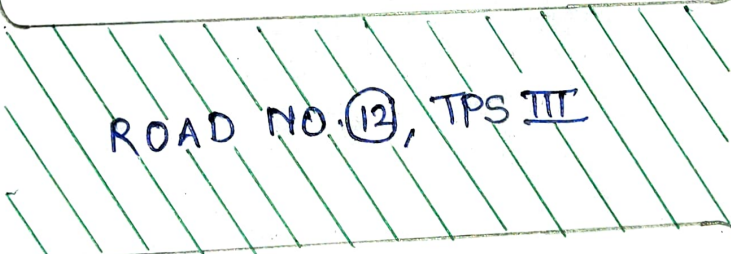

SAKHALE MARG



(Not to scale)

KHERVADI ROAD

Plot No.  
150

S  
A  
K  
H  
A  
L  
E

M


A  
R  
G

Plot No  
116

Plot No  
99

CULVERT

CULVERT

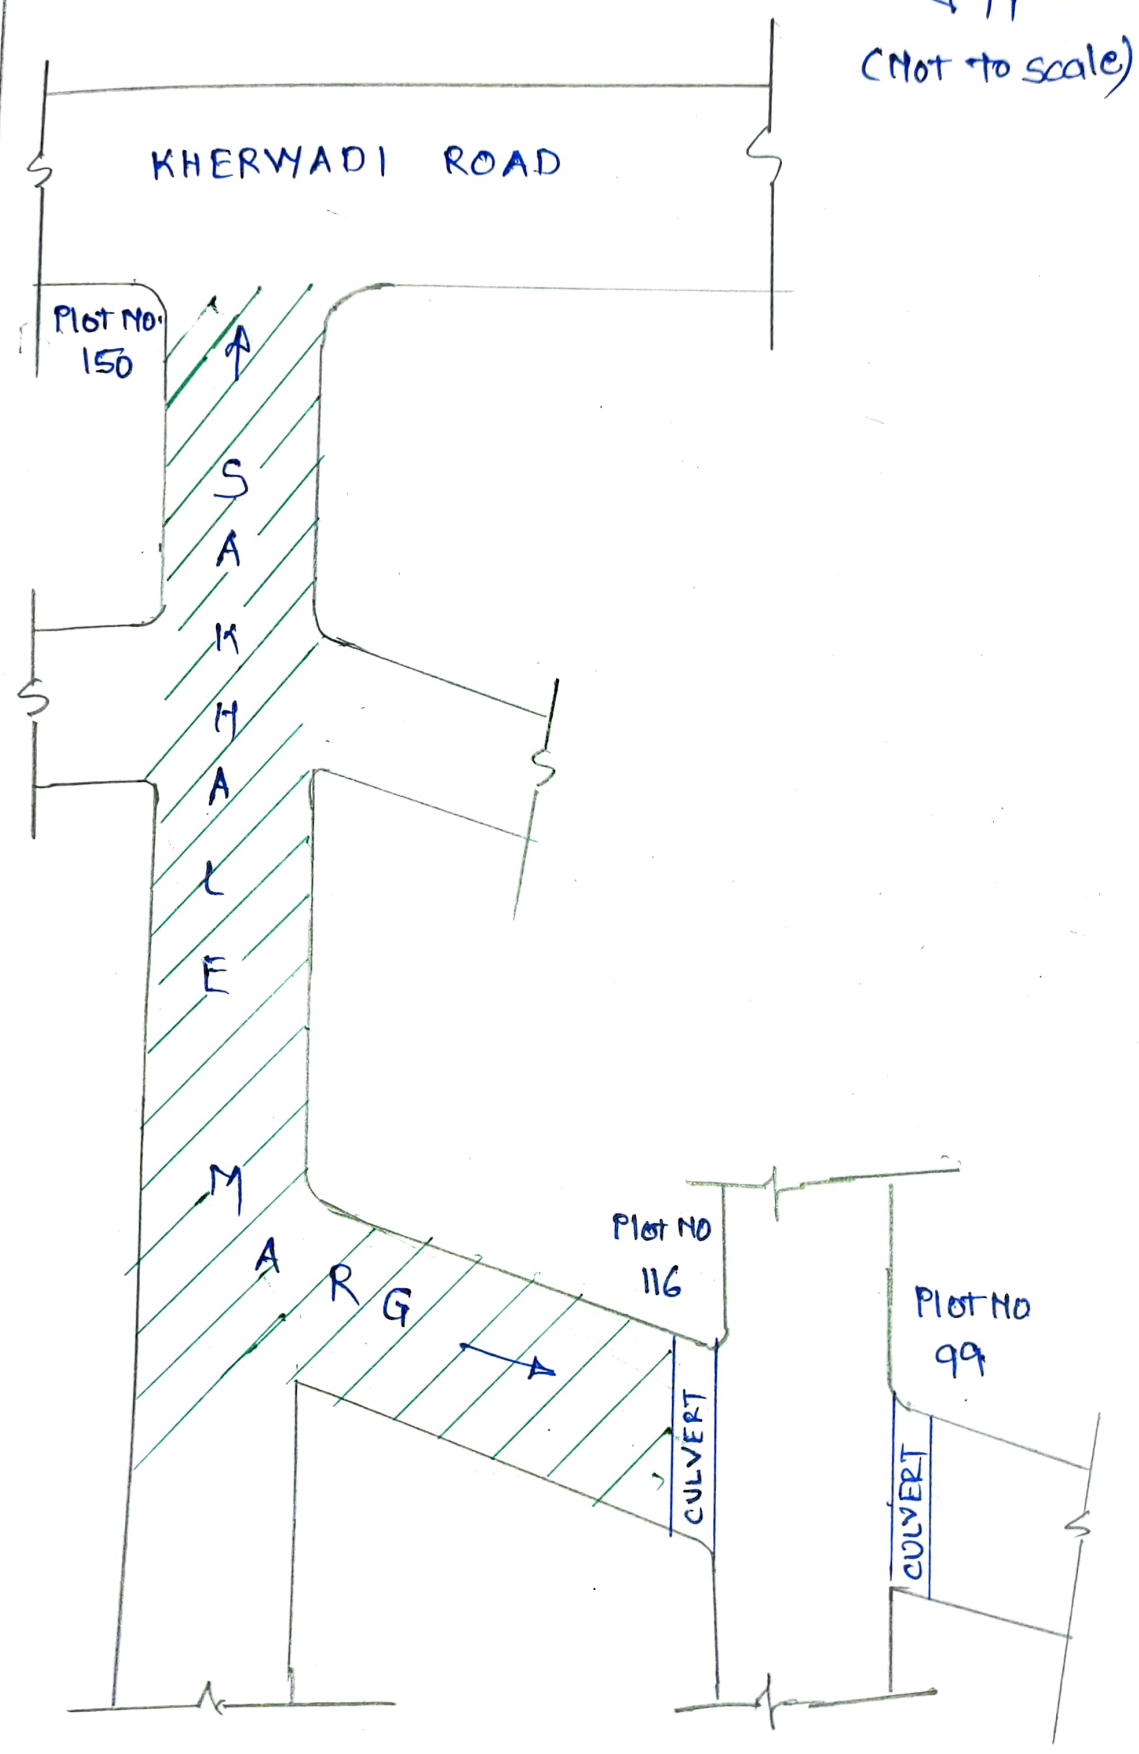

SHITLADEVI MARG.



(Not to Scale)

KHERWADI  
ROAD

SHITLA DEVI


MARG

Kherwadi  
Municipal  
School

CHILDREN  
COMPLEX ROAD


Name of Road: D' Monte street Part 'A'

D' Monte street to Bohra Masjid

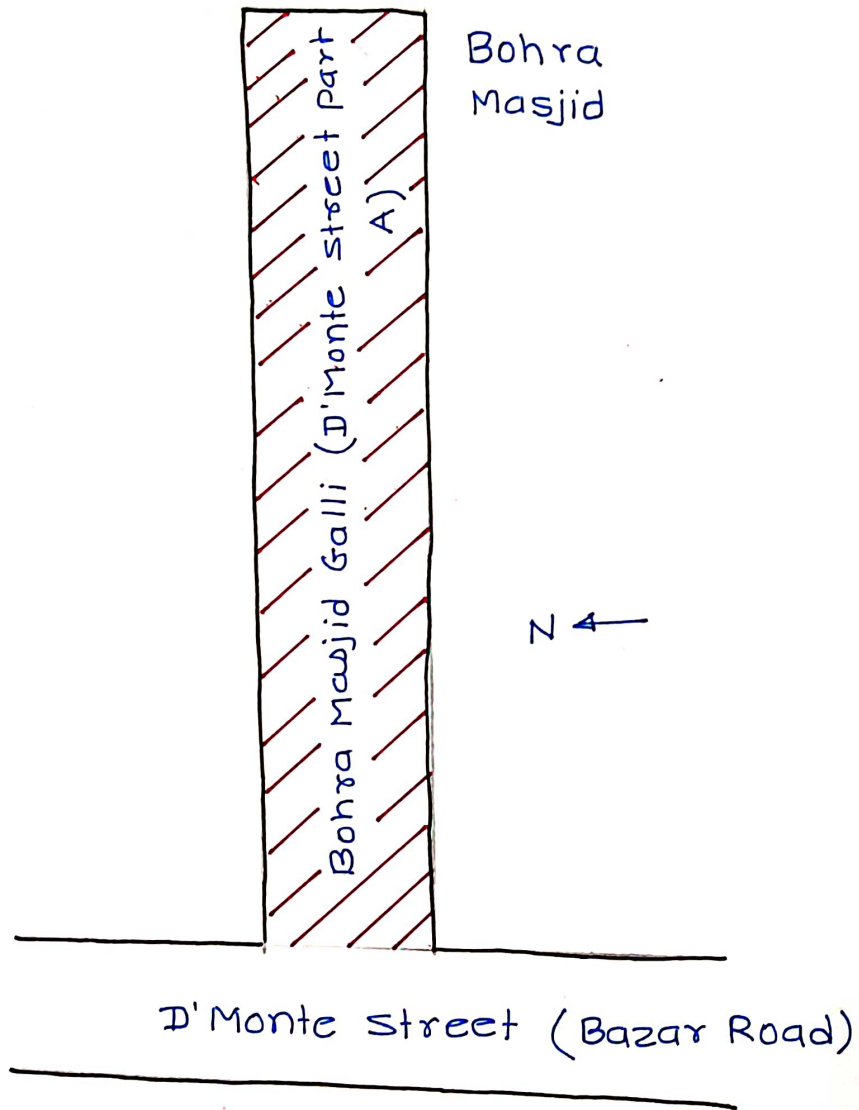


H/W-31

Name of ROAD - 21<sup>st</sup> ROAD (from - Maru Aai Road to CD ROAD)

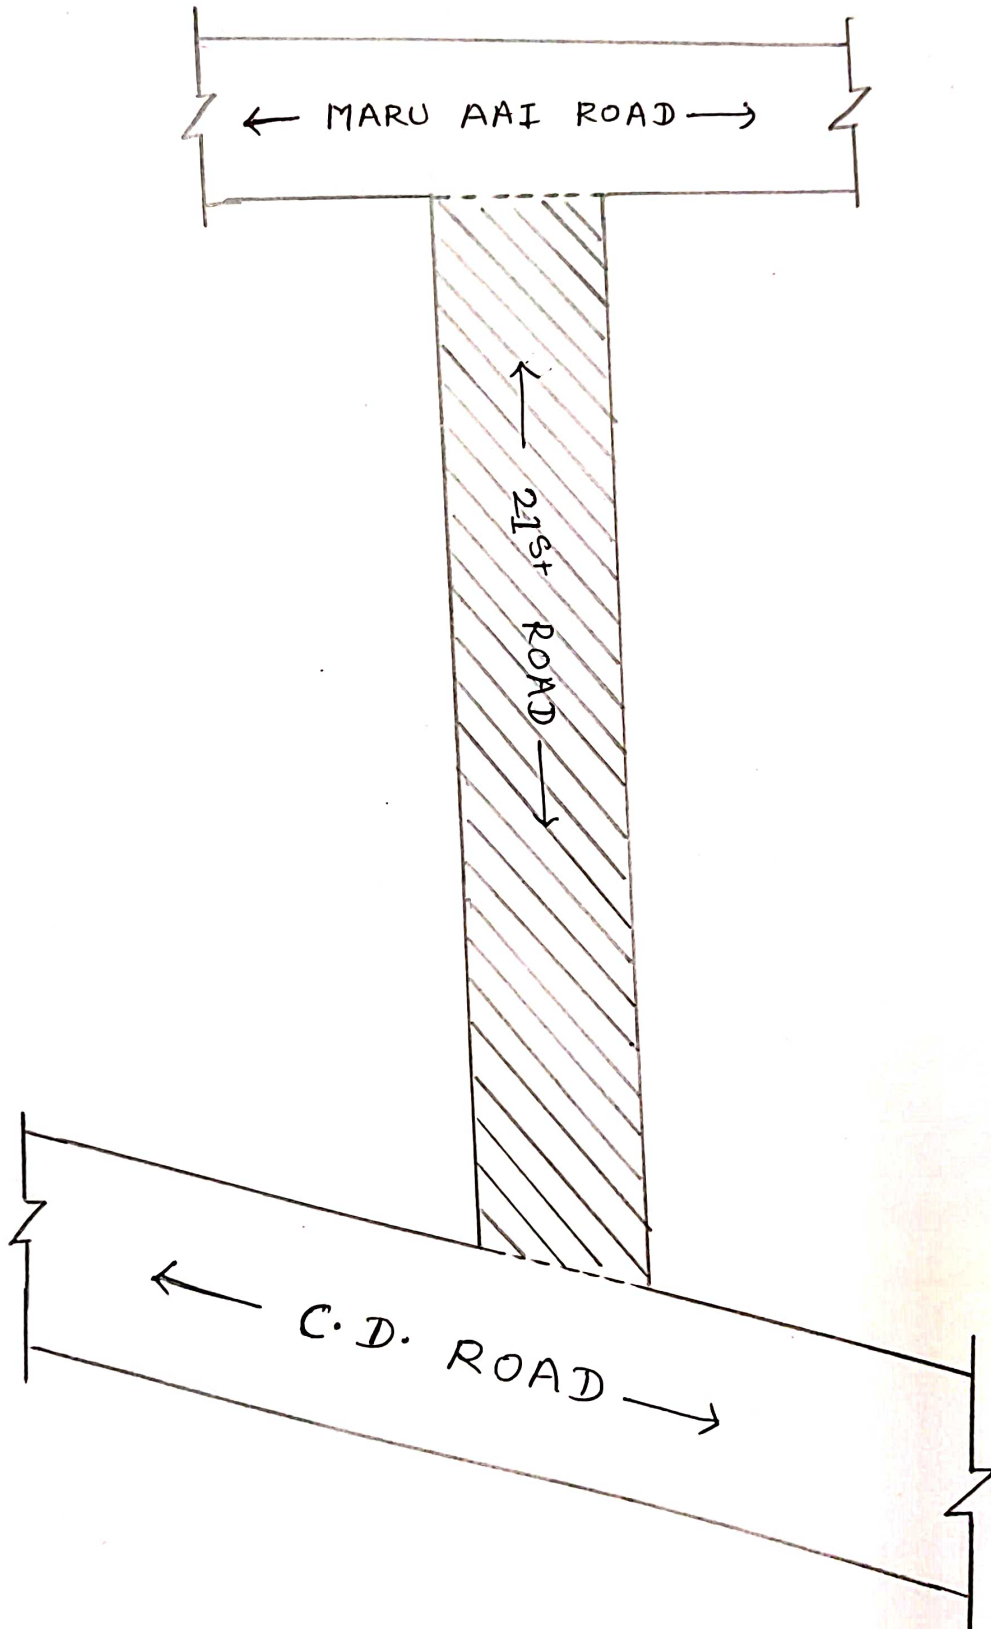


Name-: PETITE COMPOUND ROAD

From-: Wateefield Road to Martin Rd.

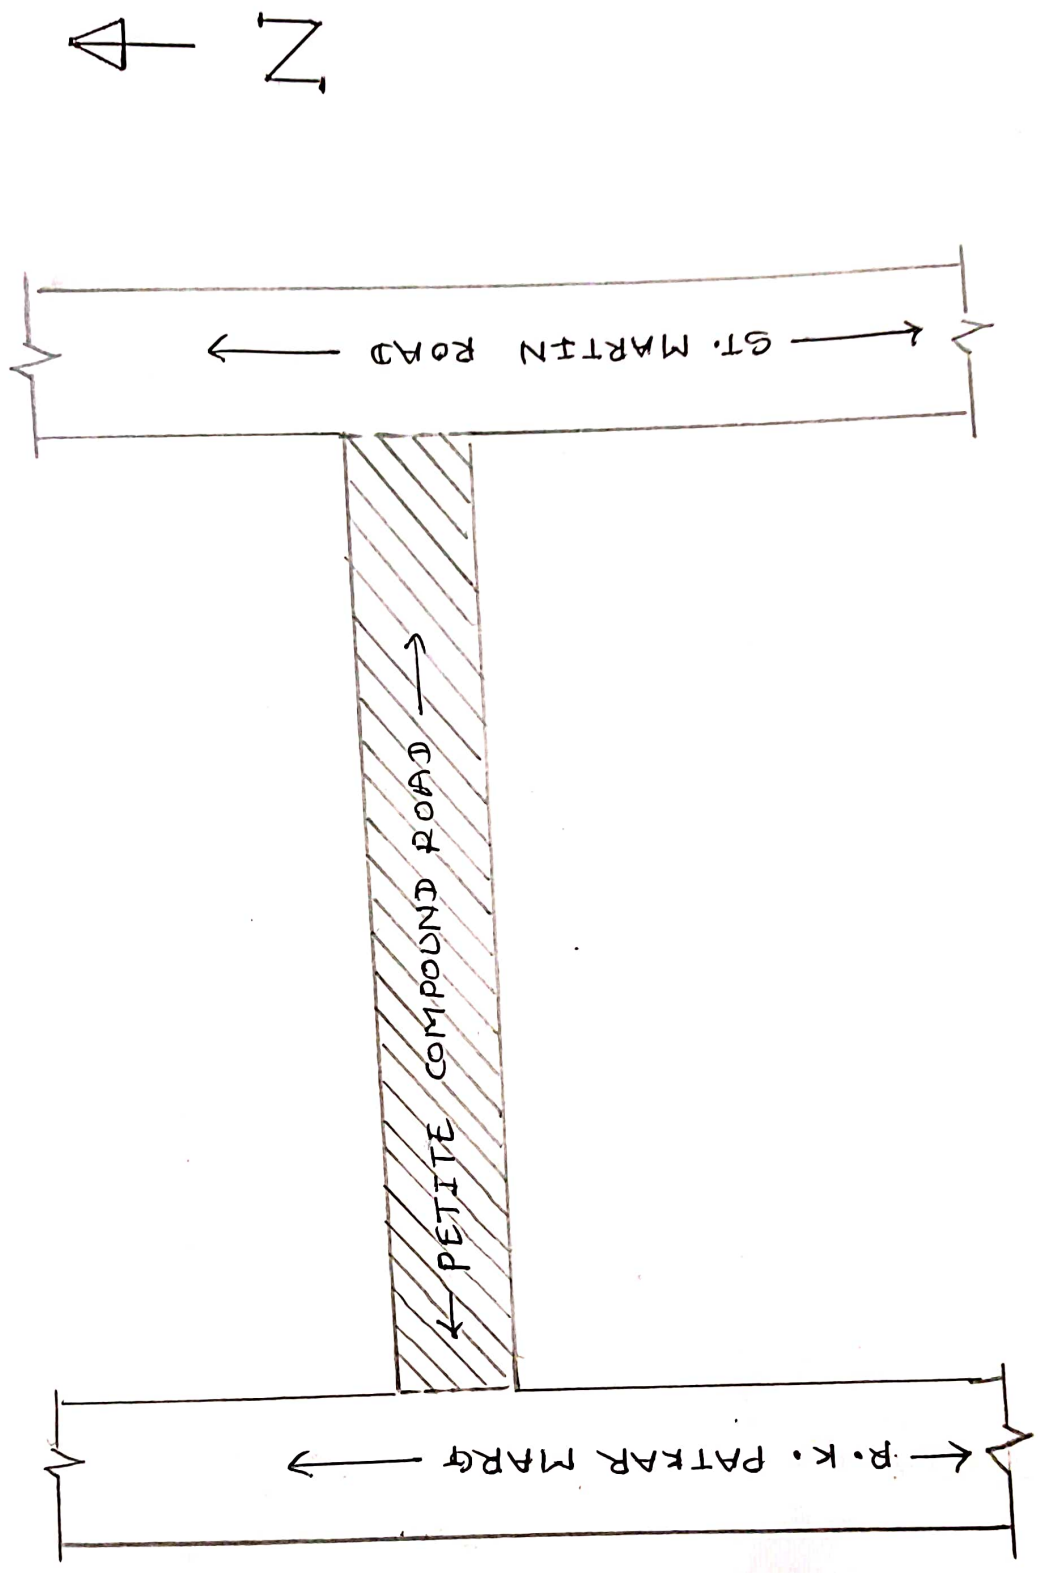


Name - 38<sup>th</sup> ROAD  
(30<sup>th</sup> ROAD to TURNER Rd)

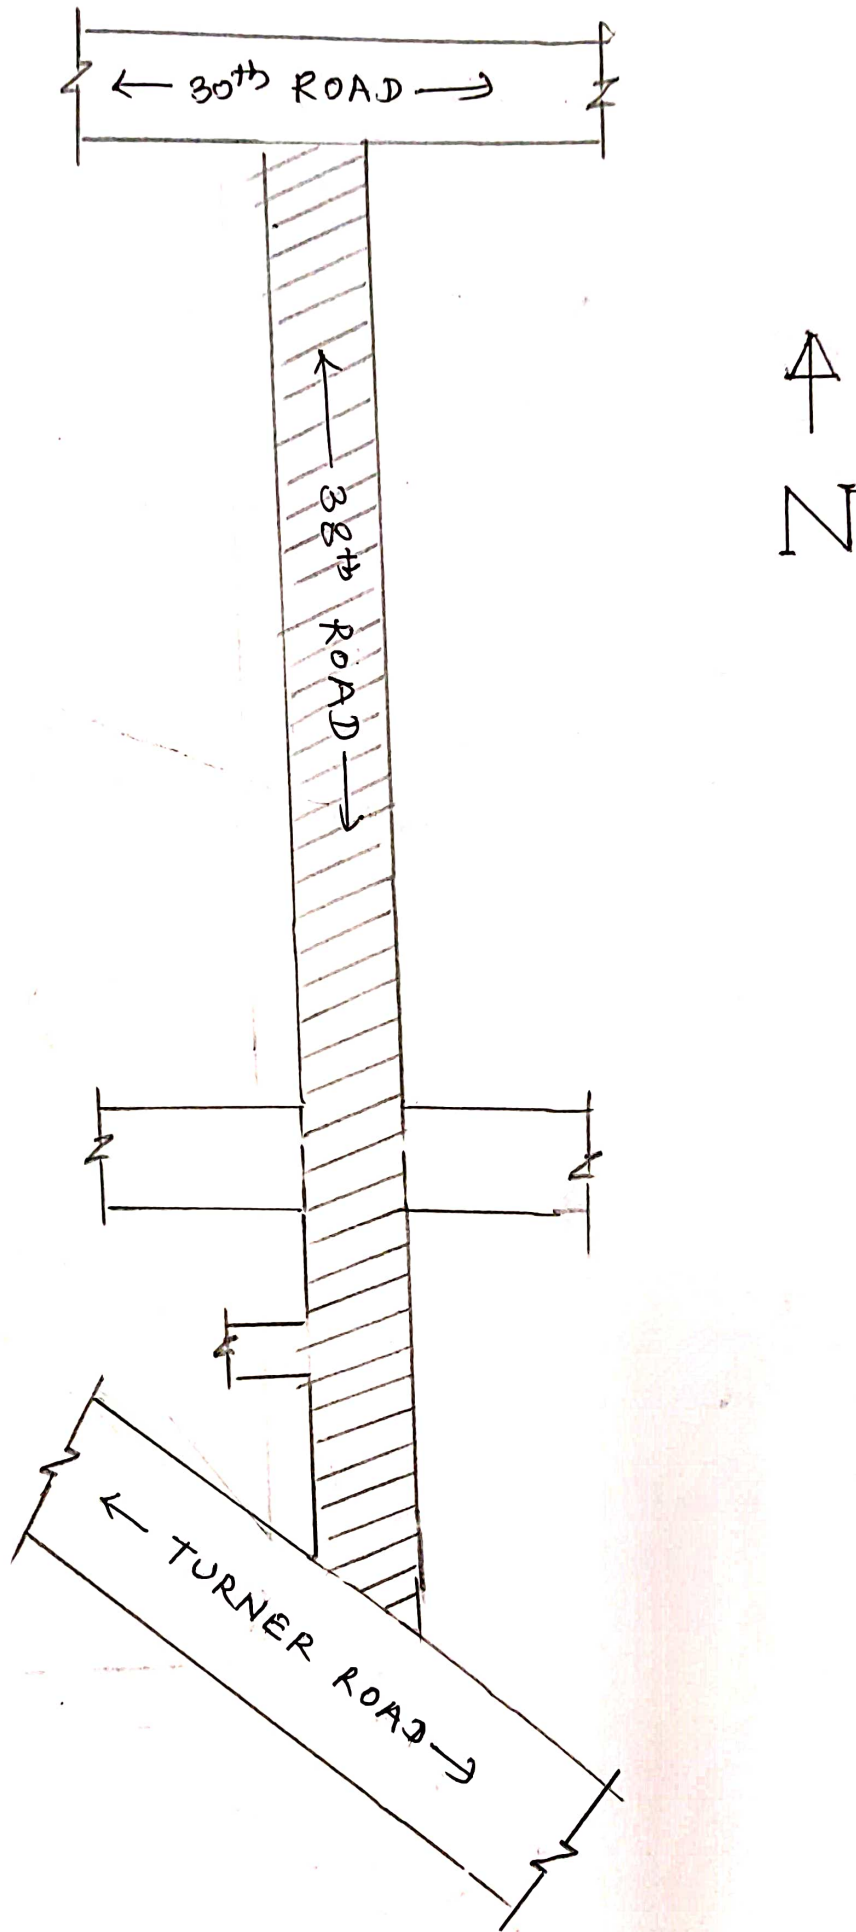




Name of Road :- Dattatraya Road  
(Navjivan Society Road)


From Linking Road to Juhu Road

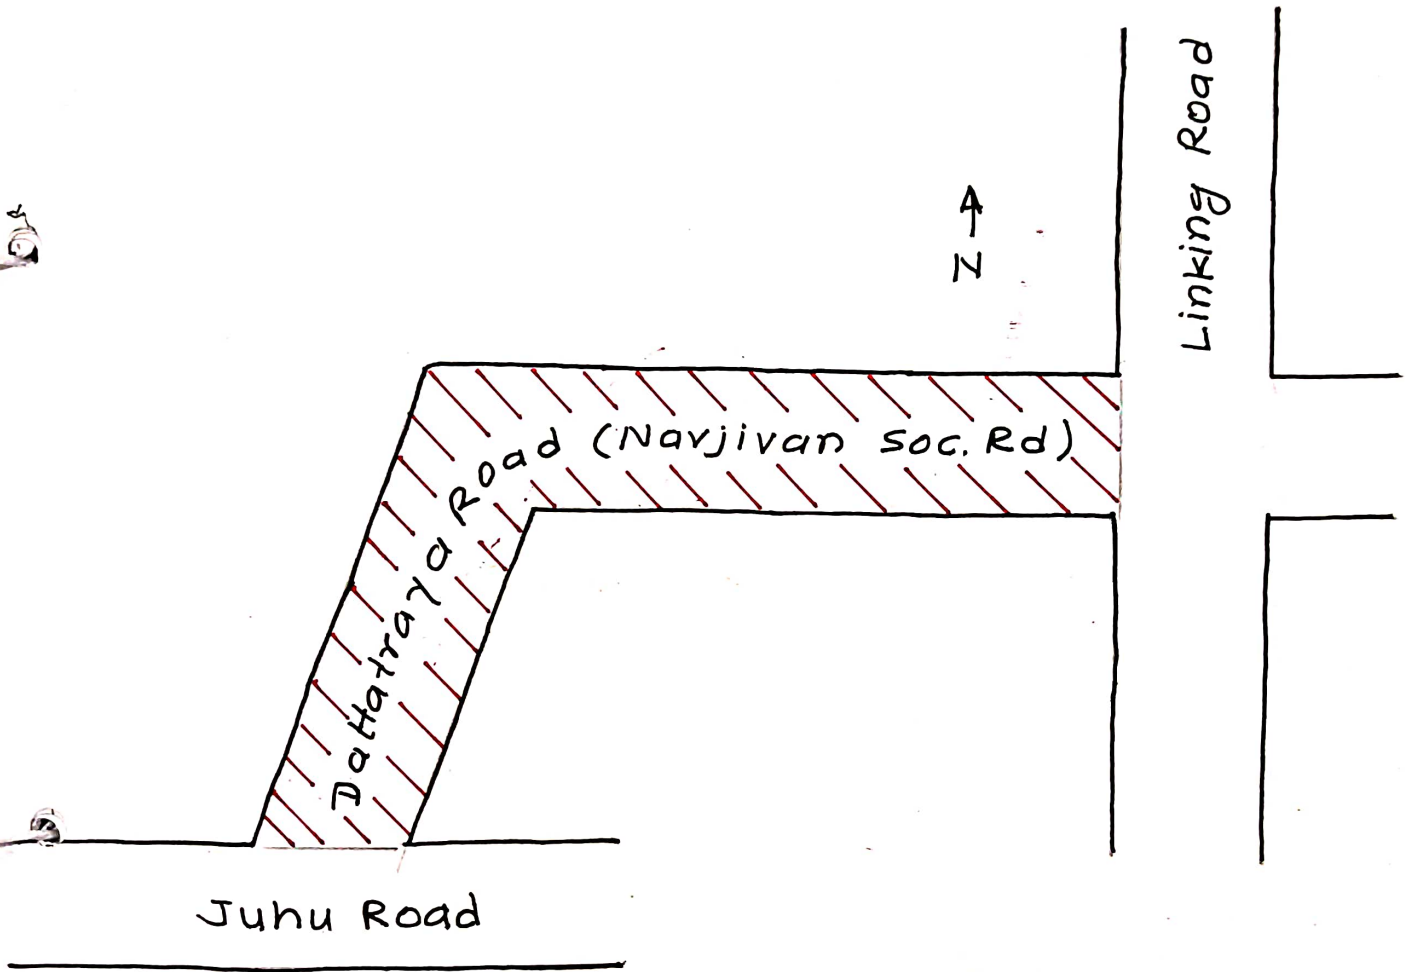

SR. No-60

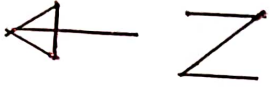



NAME - CHINCHPOKLI ROAD

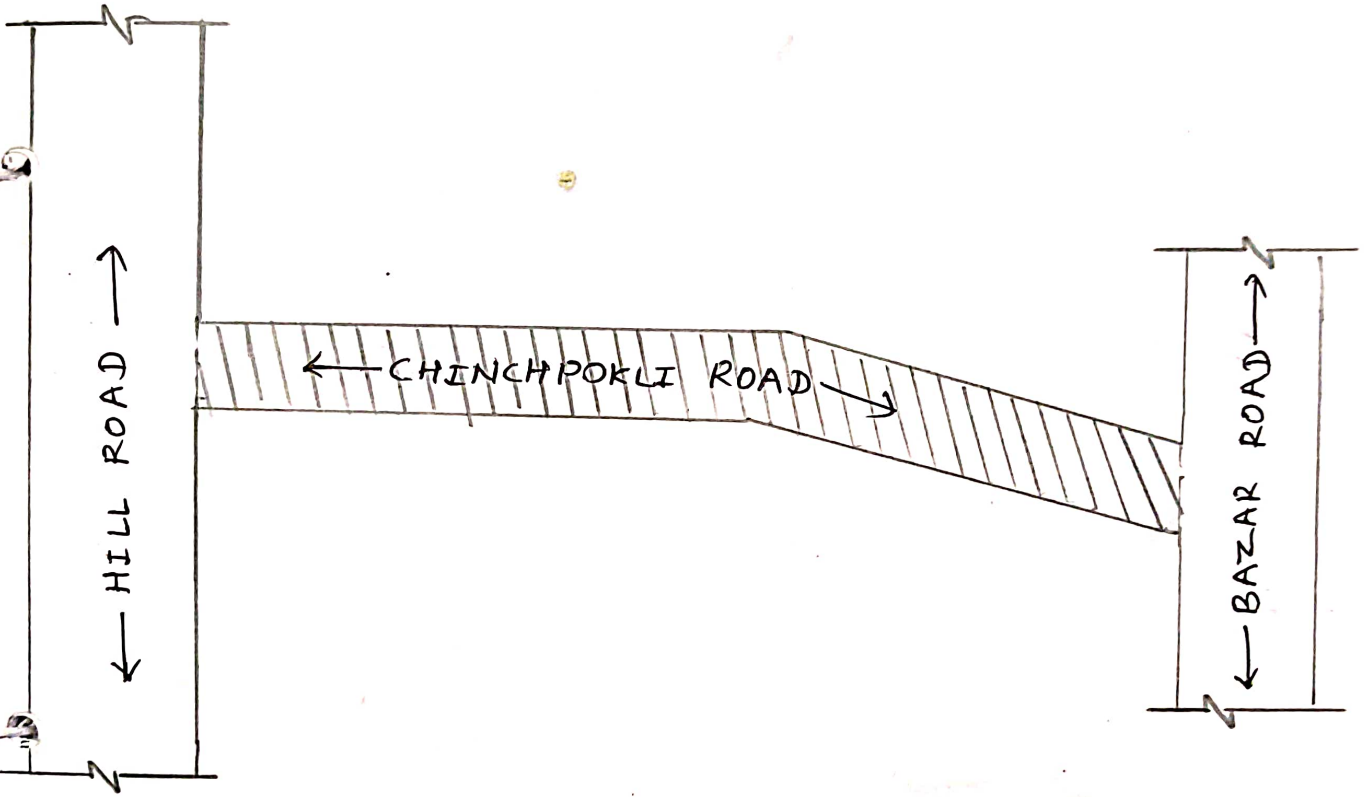

Name: CHINCHPOKLI ROAD

NAME - S.G. JOSHI MARG

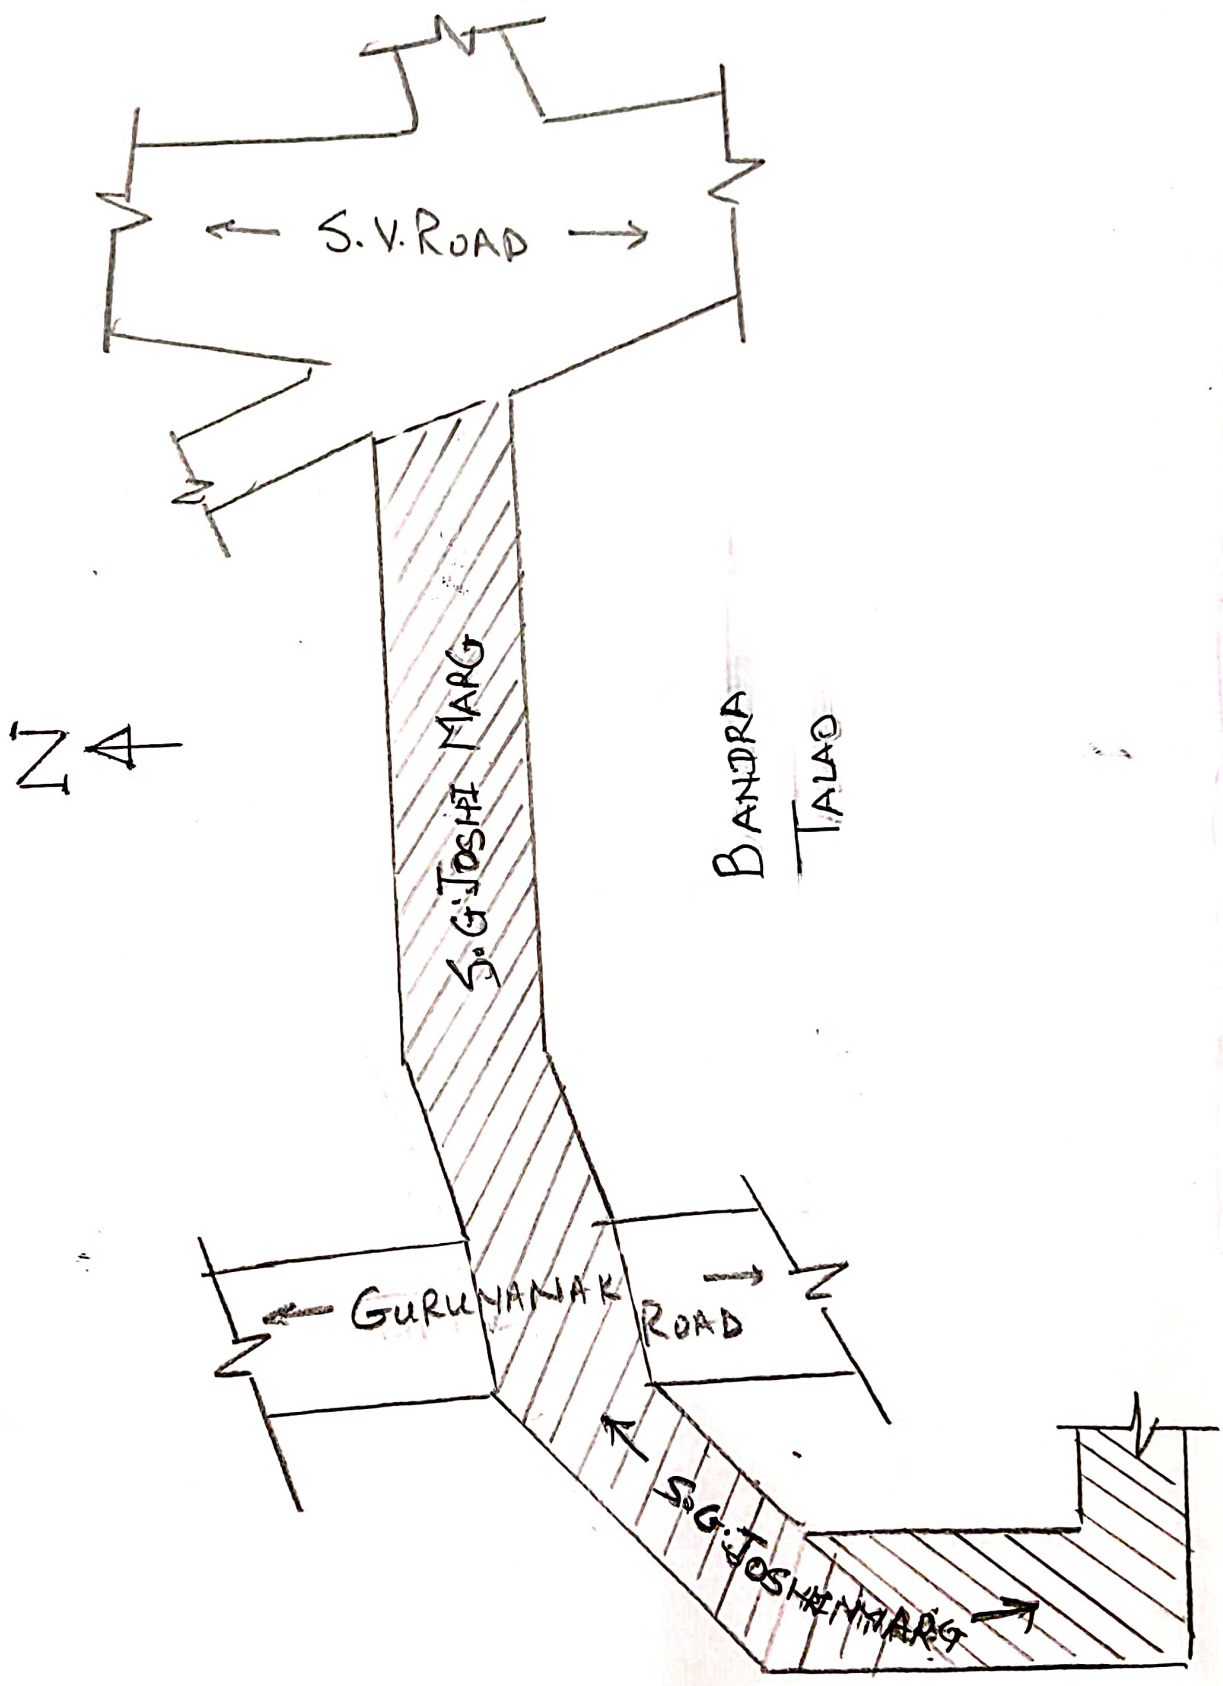

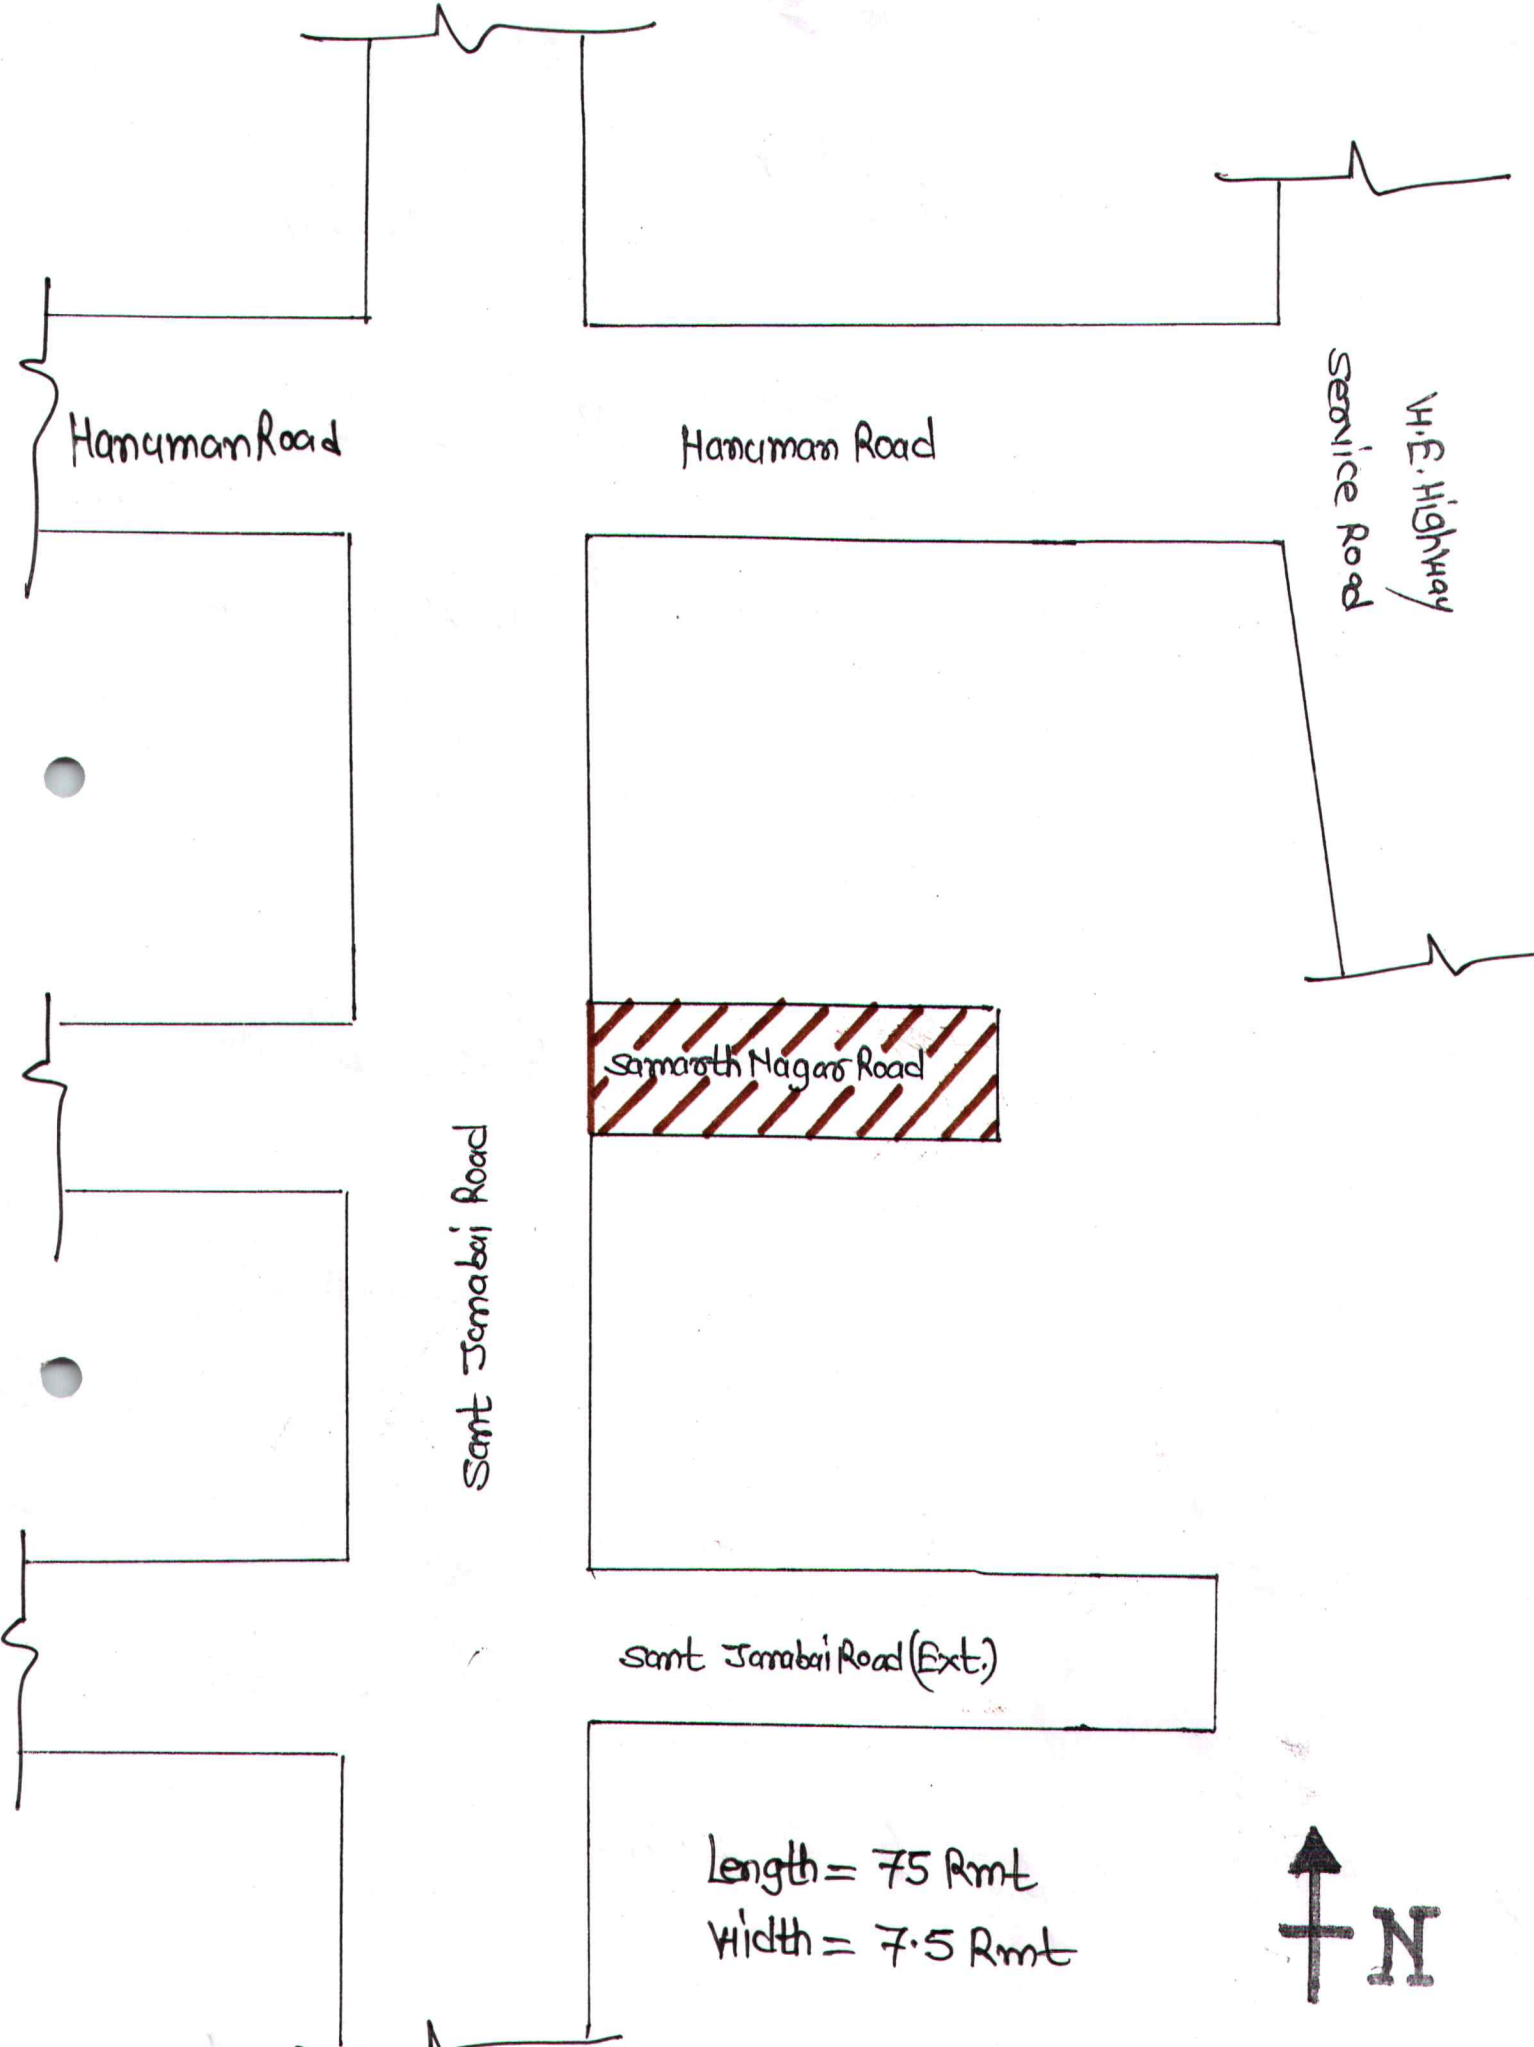

Hanuman Road

Hanuman Road

Service Road  
W.E. Highway

Samarth Nagar Road

Sant Janabai Road

Sant Janabai Road (Ext.)


Length = 75 Rmt

Width = 7.5 Rmt




①

Samarth Nagar Road, Vileparde (E)

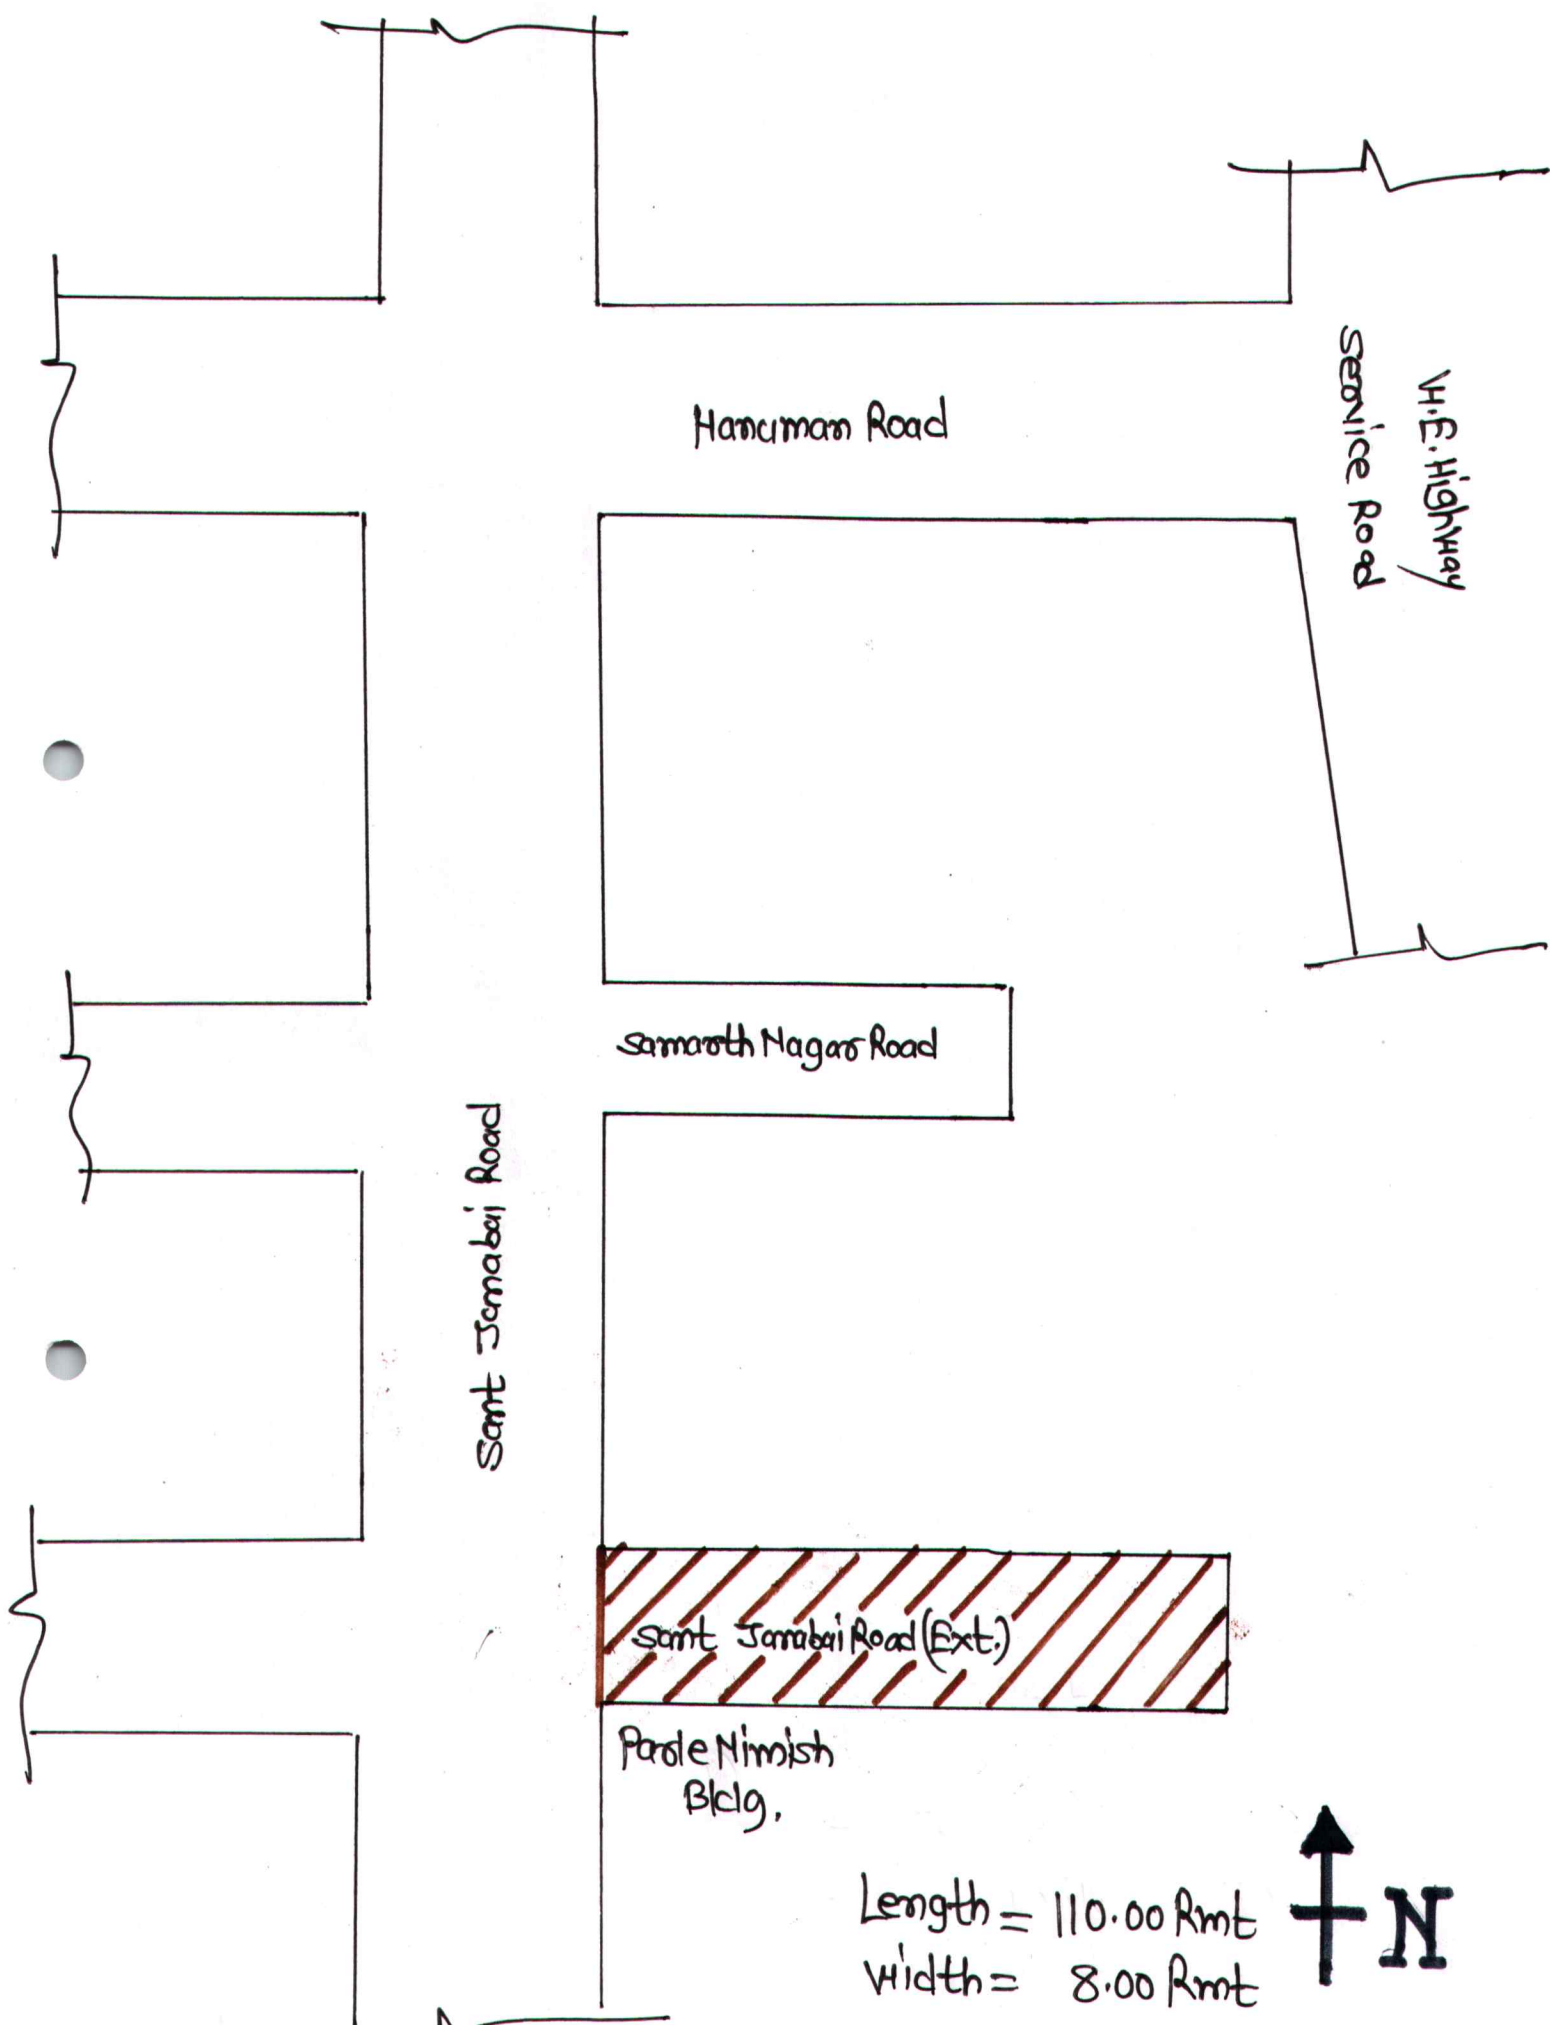


② Sant Janabai Road (Ext.)

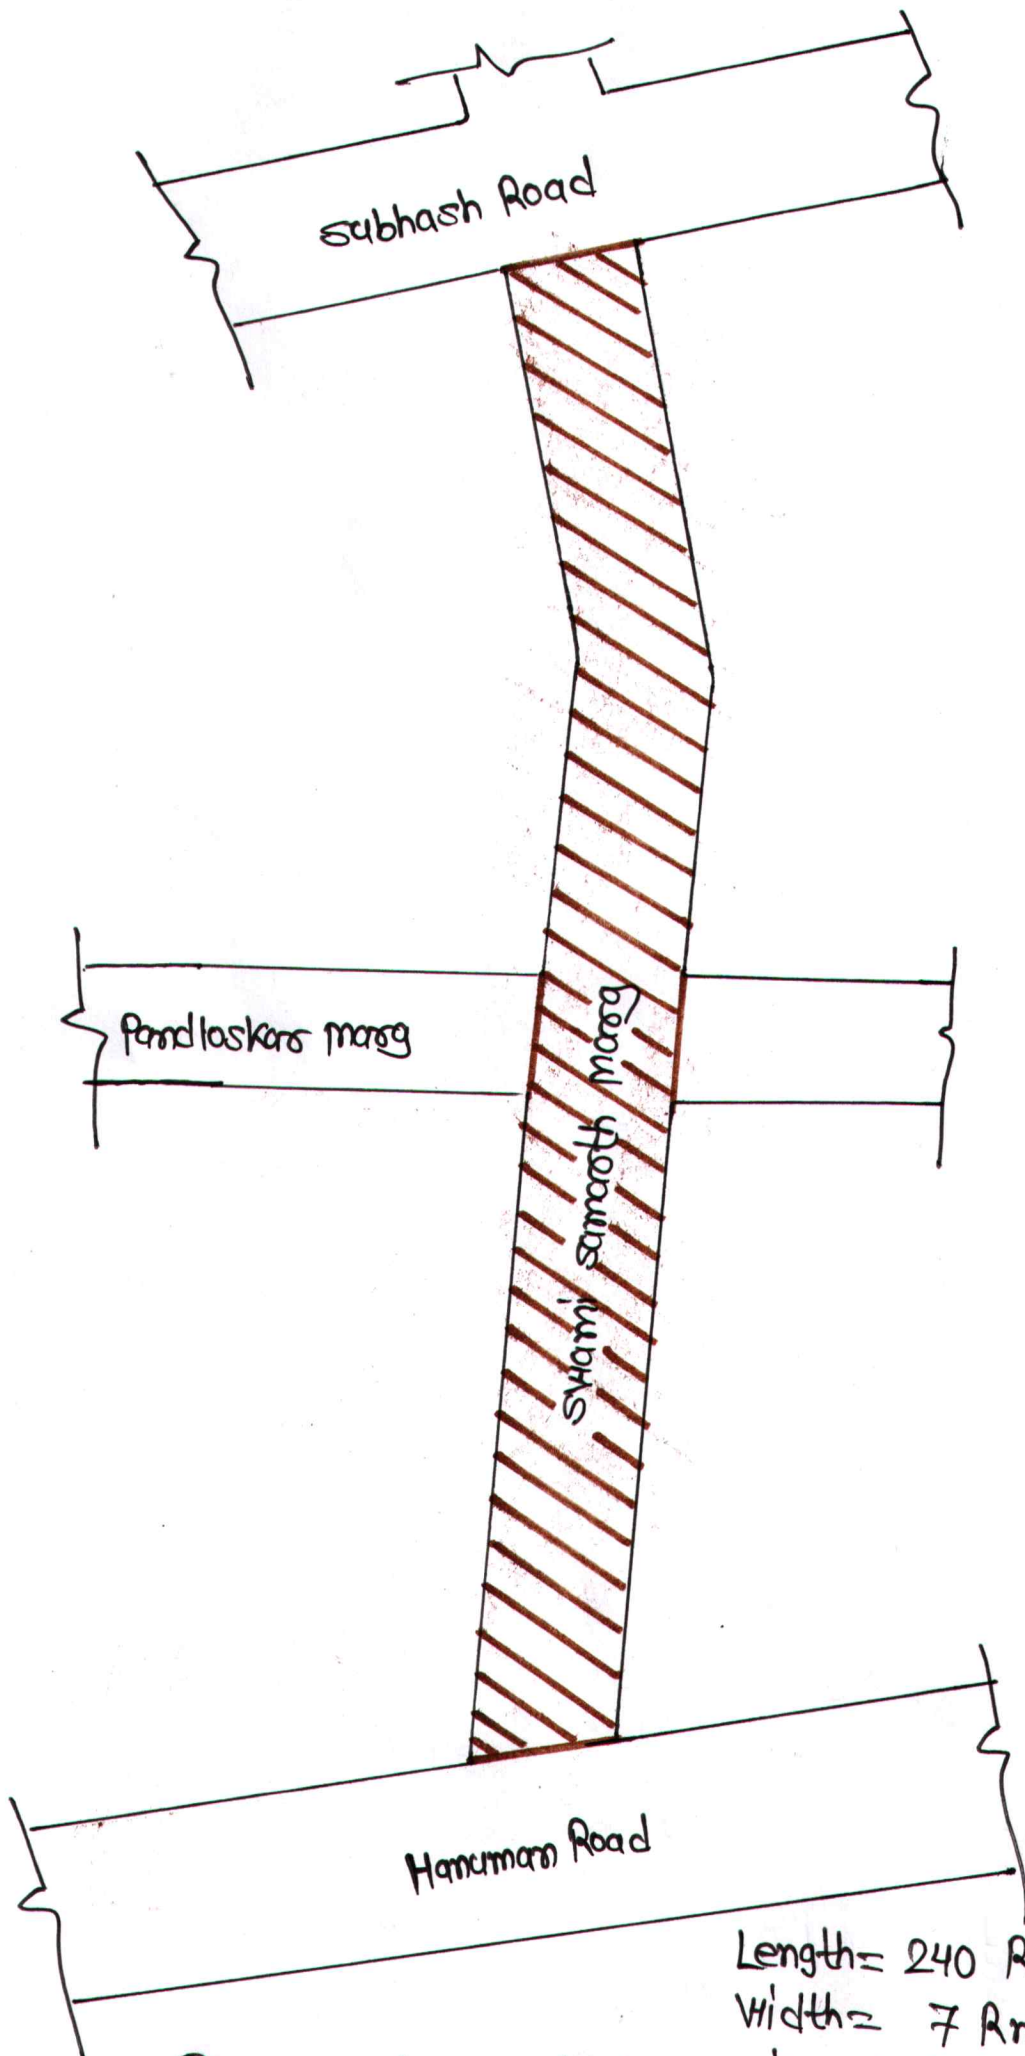

③ Swami Samarth Marg, Vileparle (E)





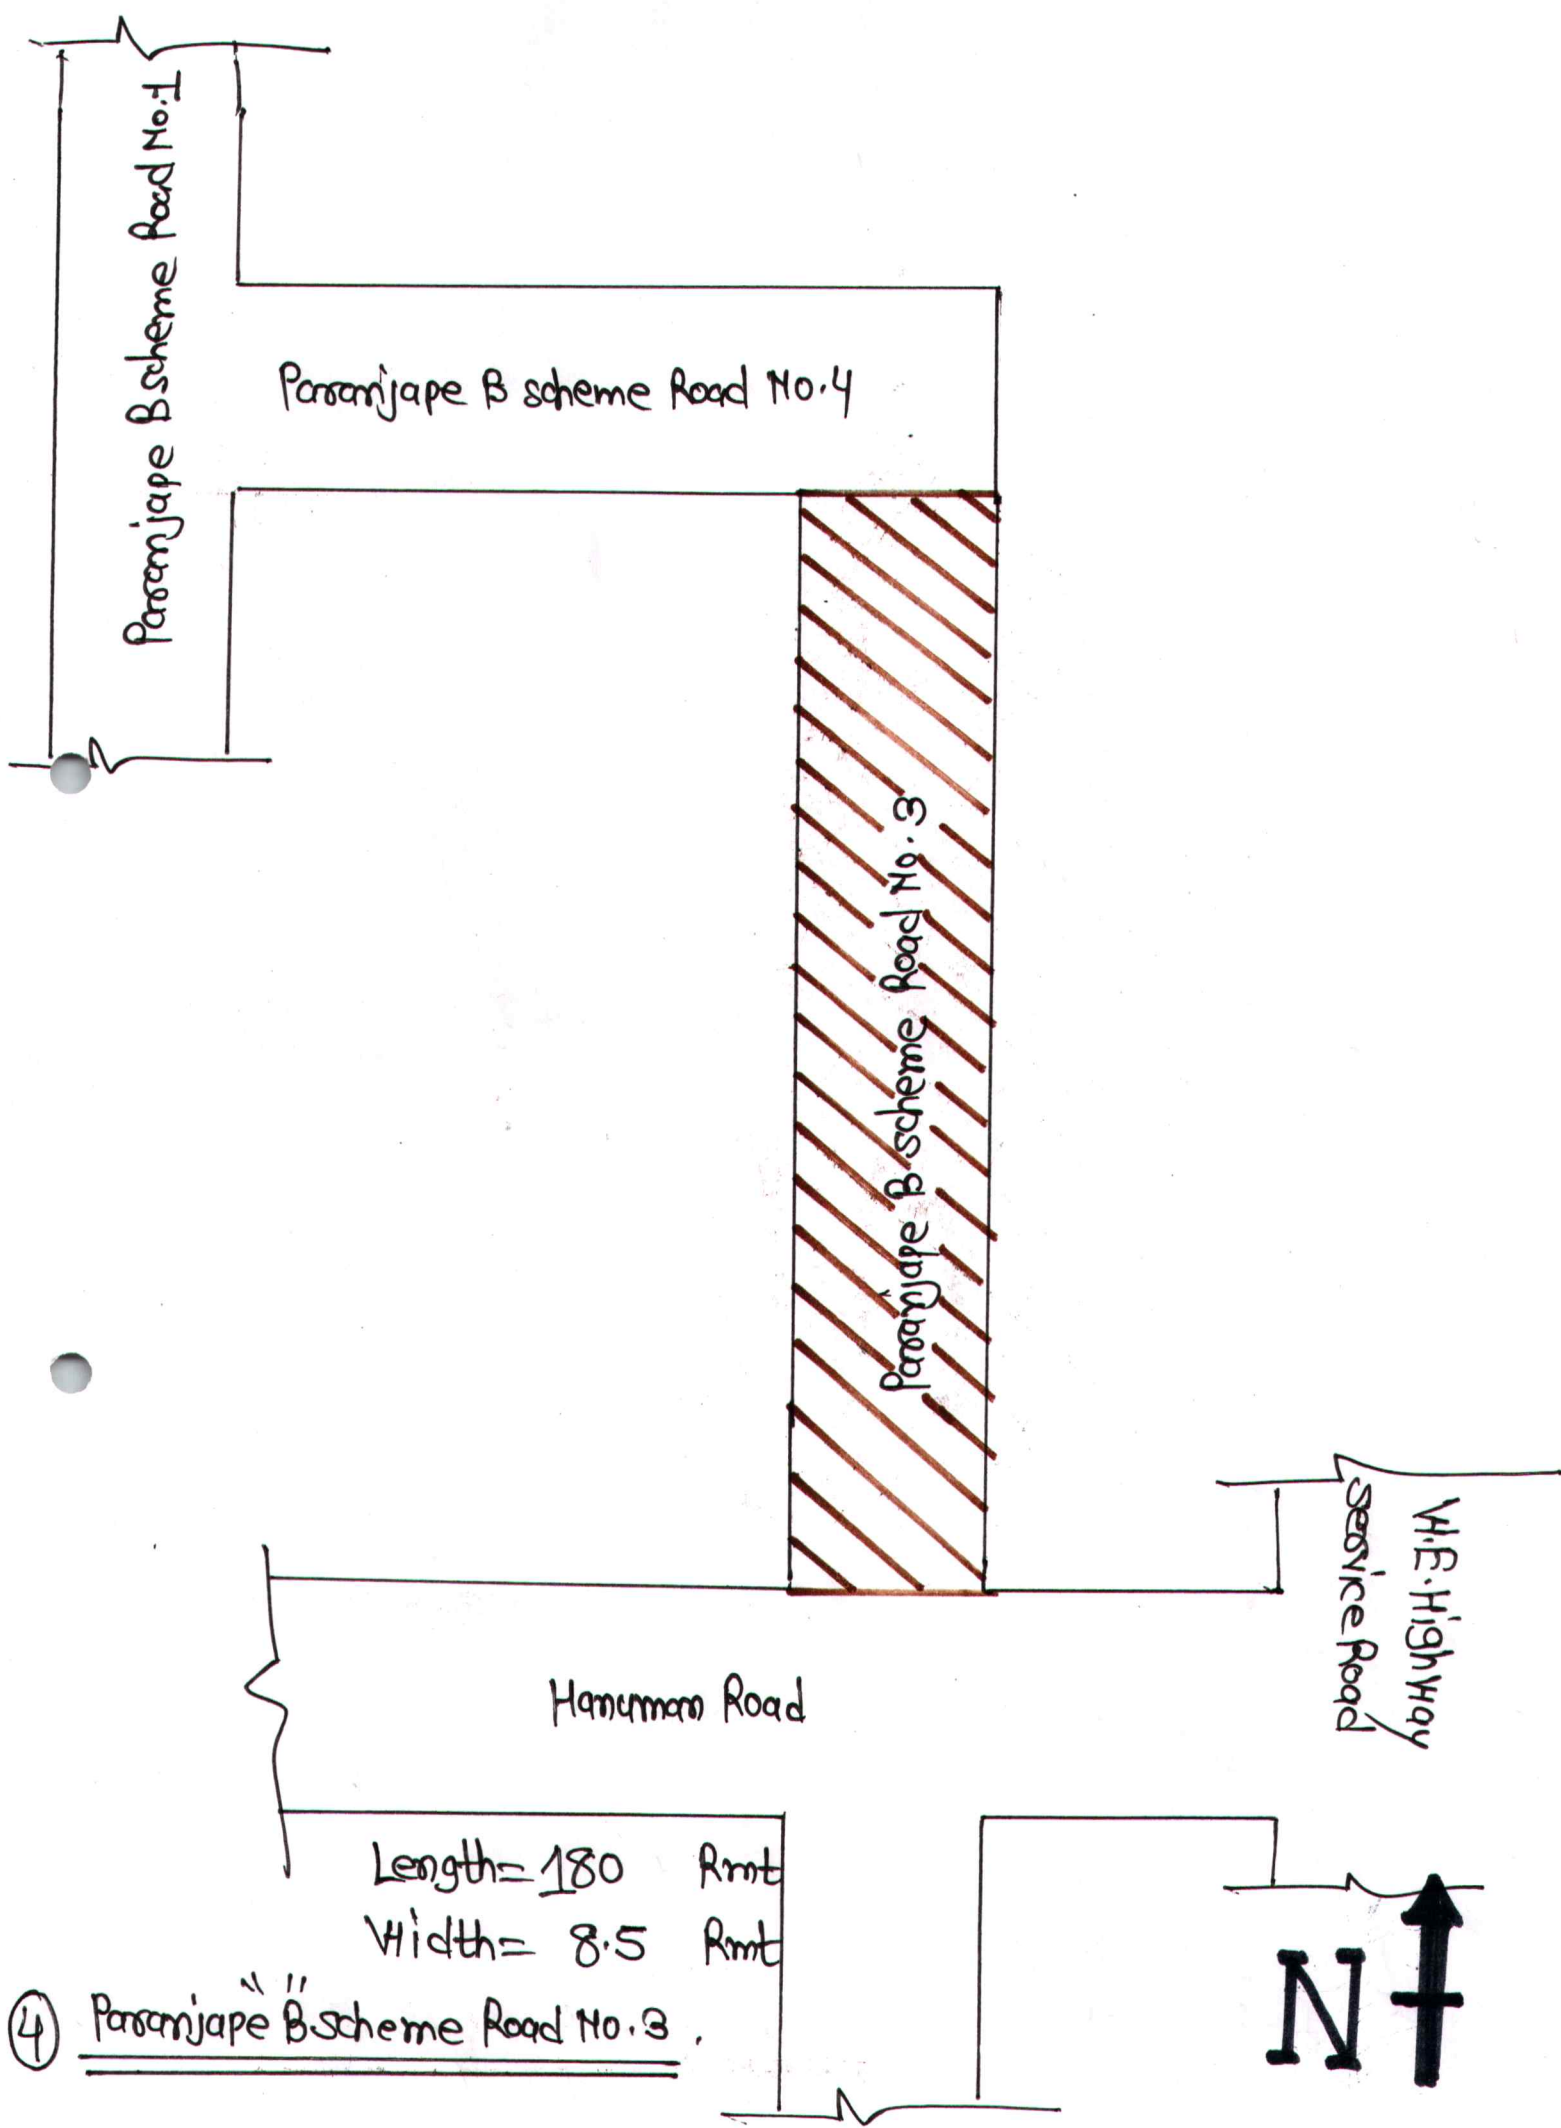

Length = 180 Rmt

Width = 8.5 Rmt

④ Paranjape B scheme Road No. 3

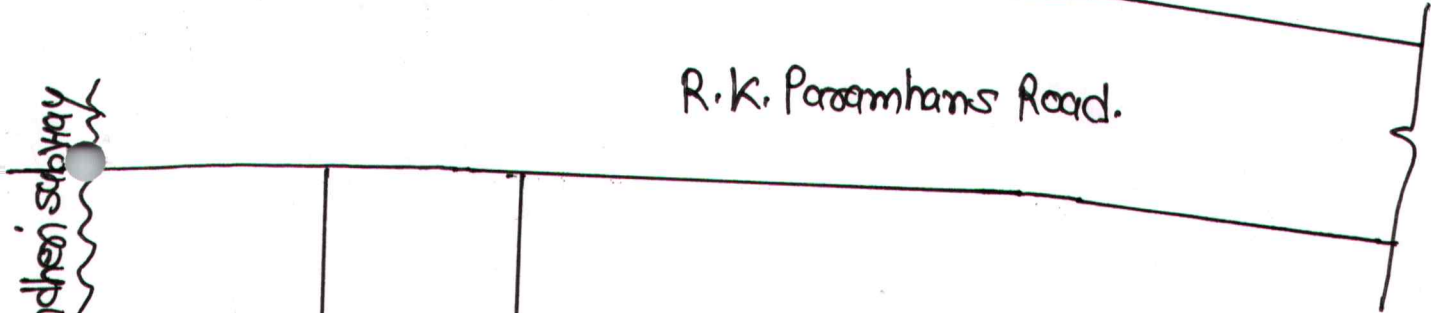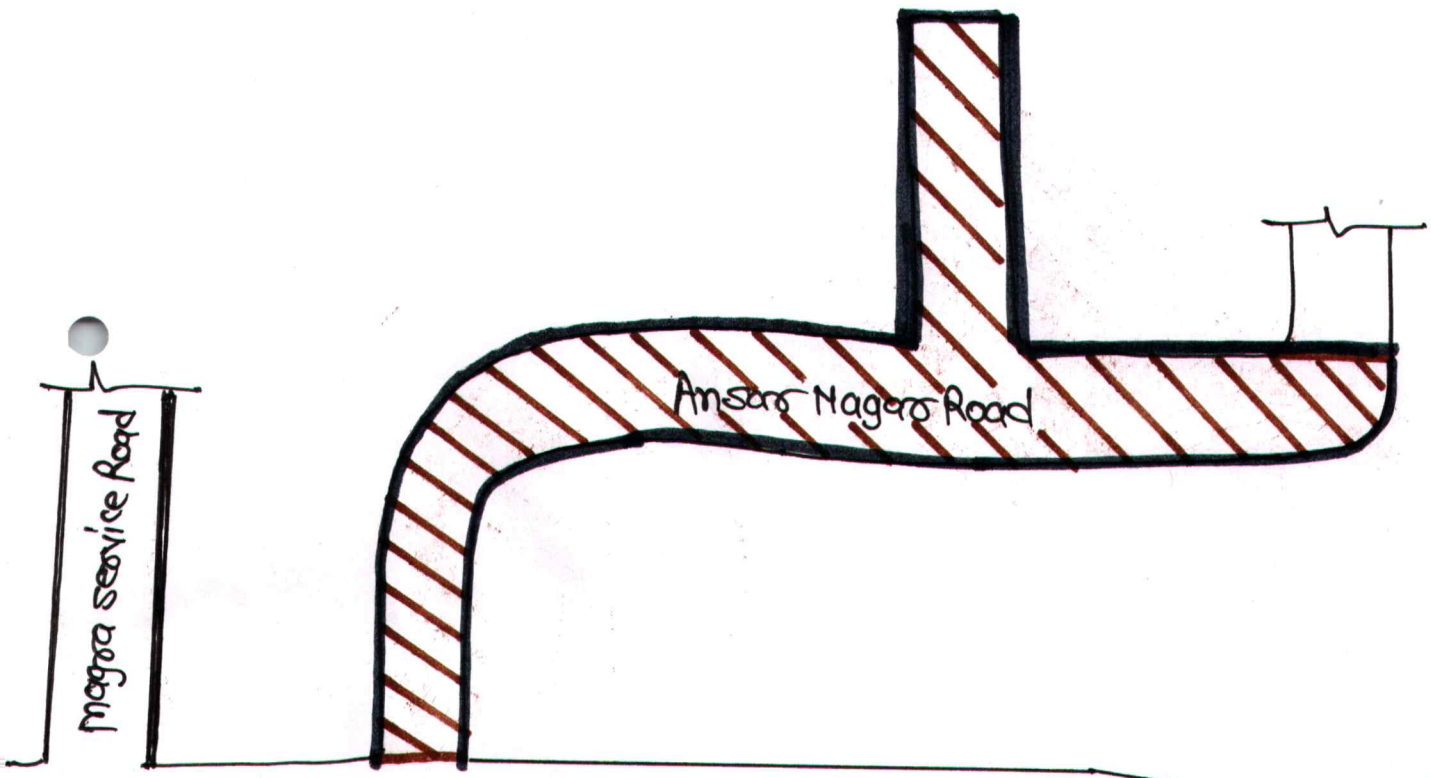


Length = 260 Amt

Width = 8 Amt

⑥ Ansari Nagari Road





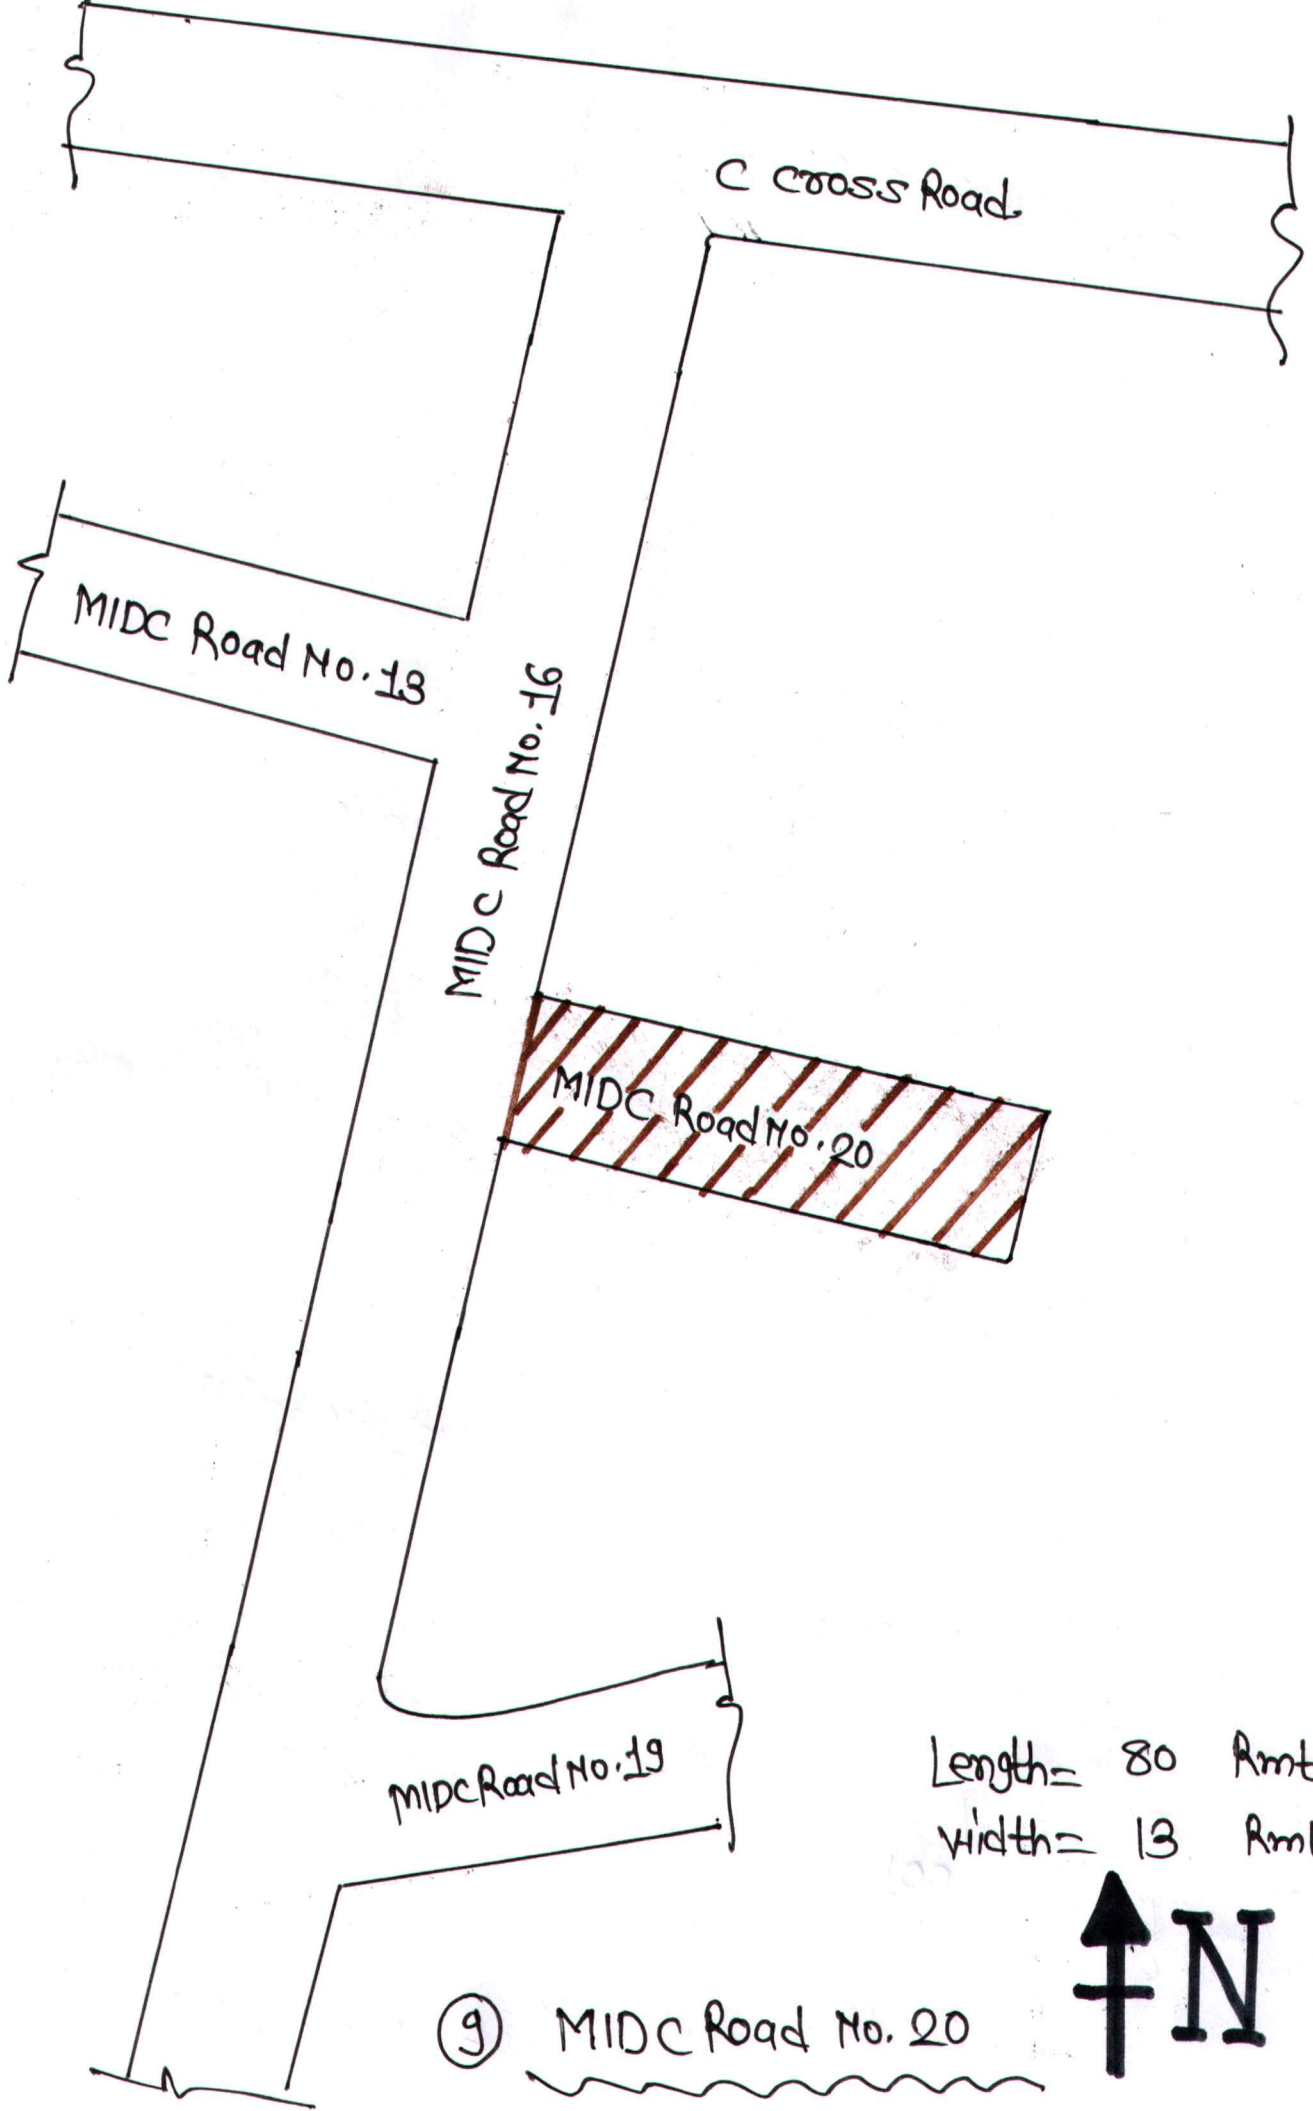

C cross road

MIDC Road No. 13

MIDC Road No. 16

MIDC Road No. 20


MIDC Road No. 19


Length = 80 Amt

width = 13 Amt



⑨ MIDC Road No. 20

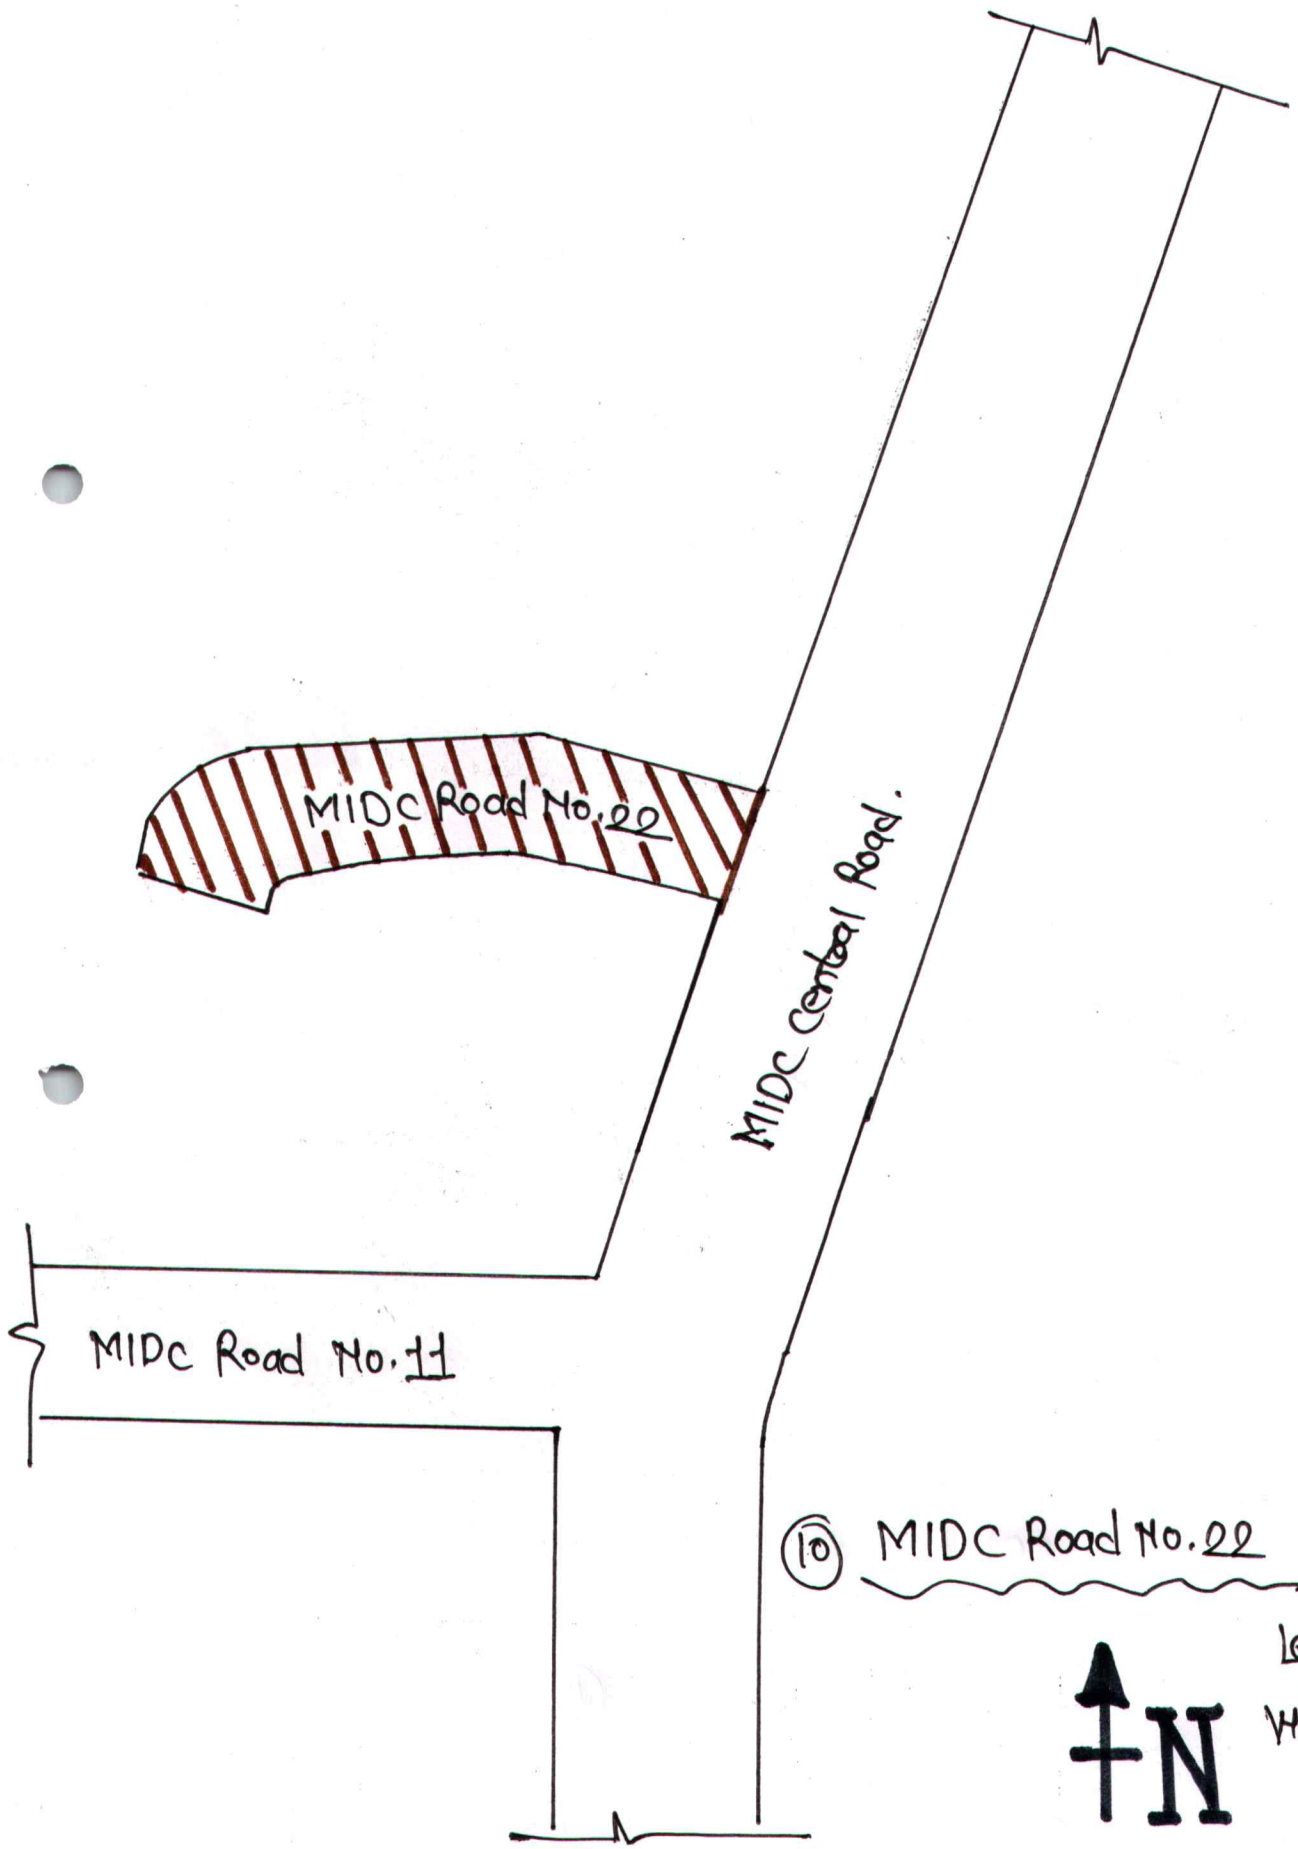

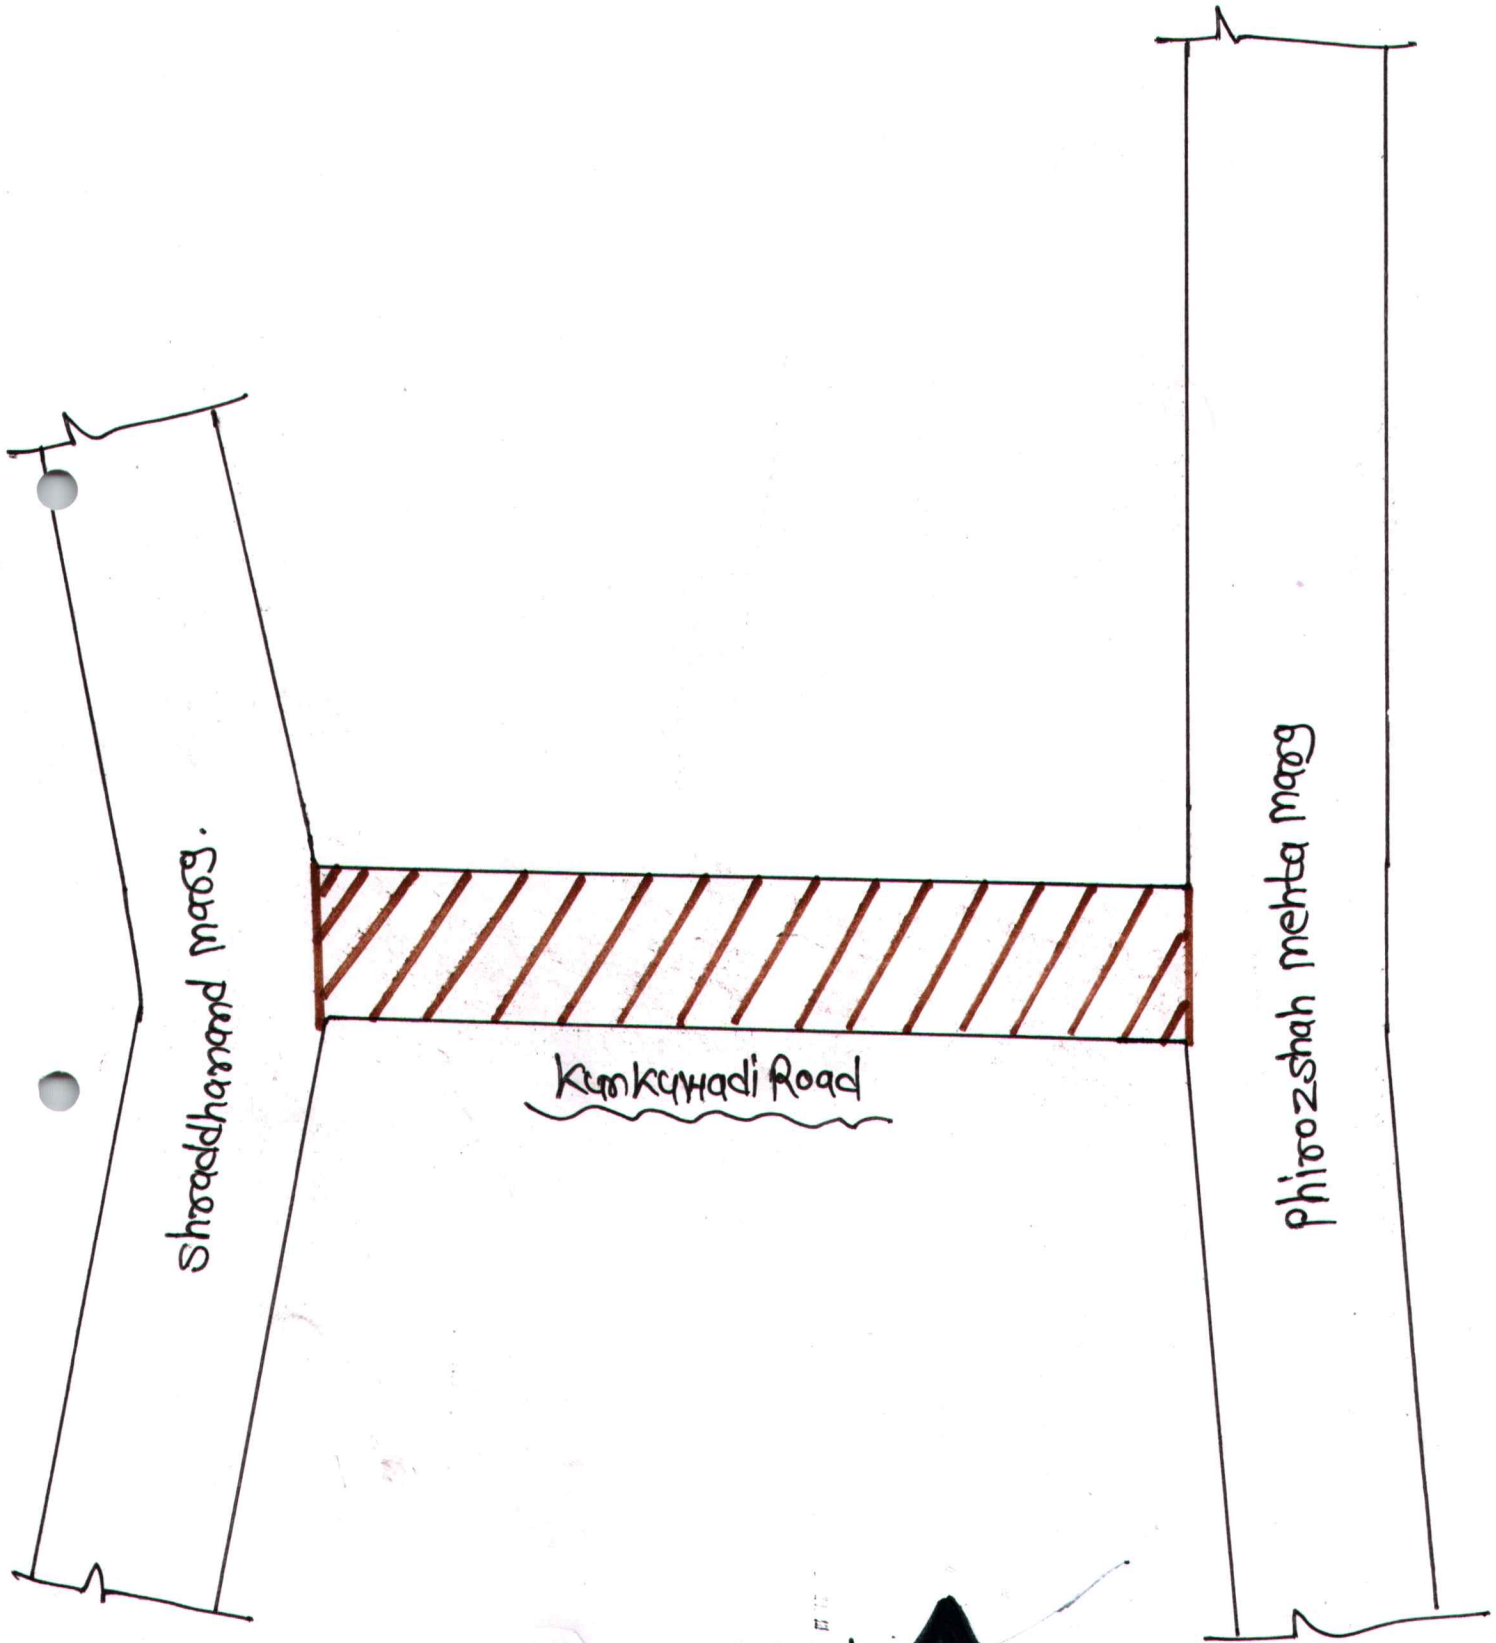

Shroddhanand Marg.

Kankarwadi Road


Phirozshah Mehta Marg

(15)


Kankarwadi Road



Length = 180 Feet  
Width = 8 Feet

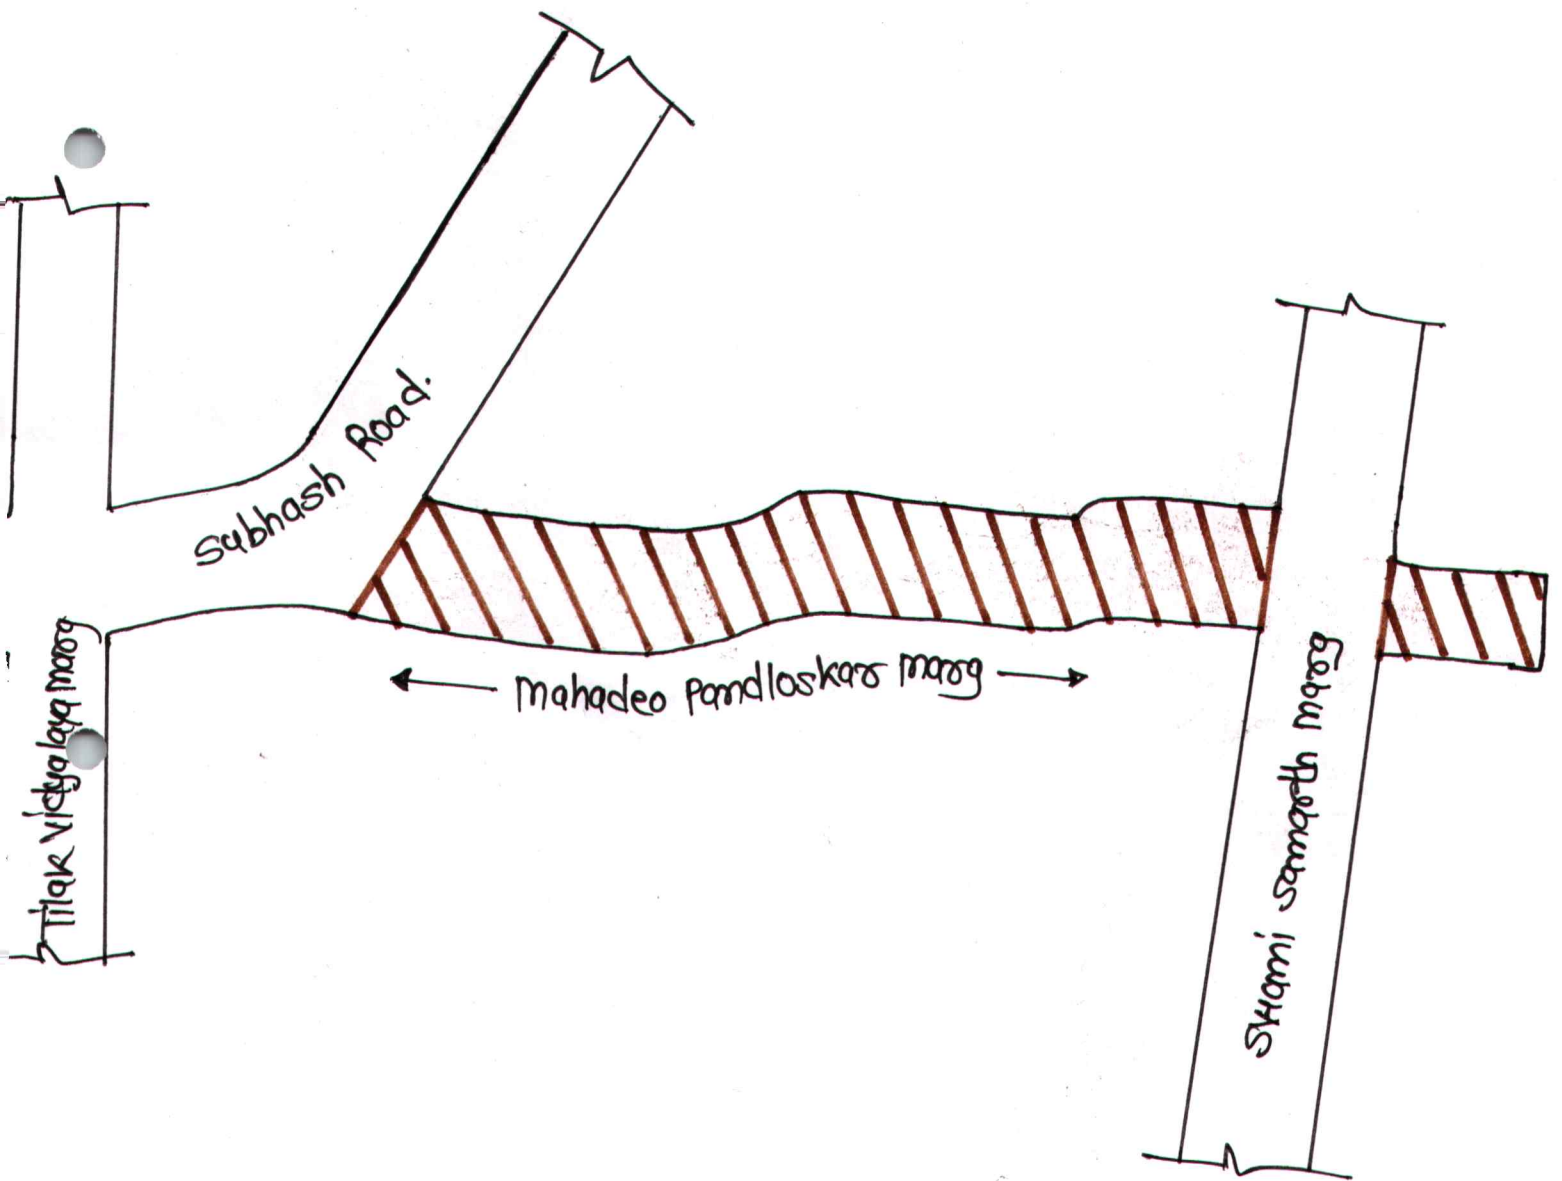


①6 Mahadeo Pandloskar Marg **↑ N**  
 Length = 280 Feet  
 Width = 7 Feet

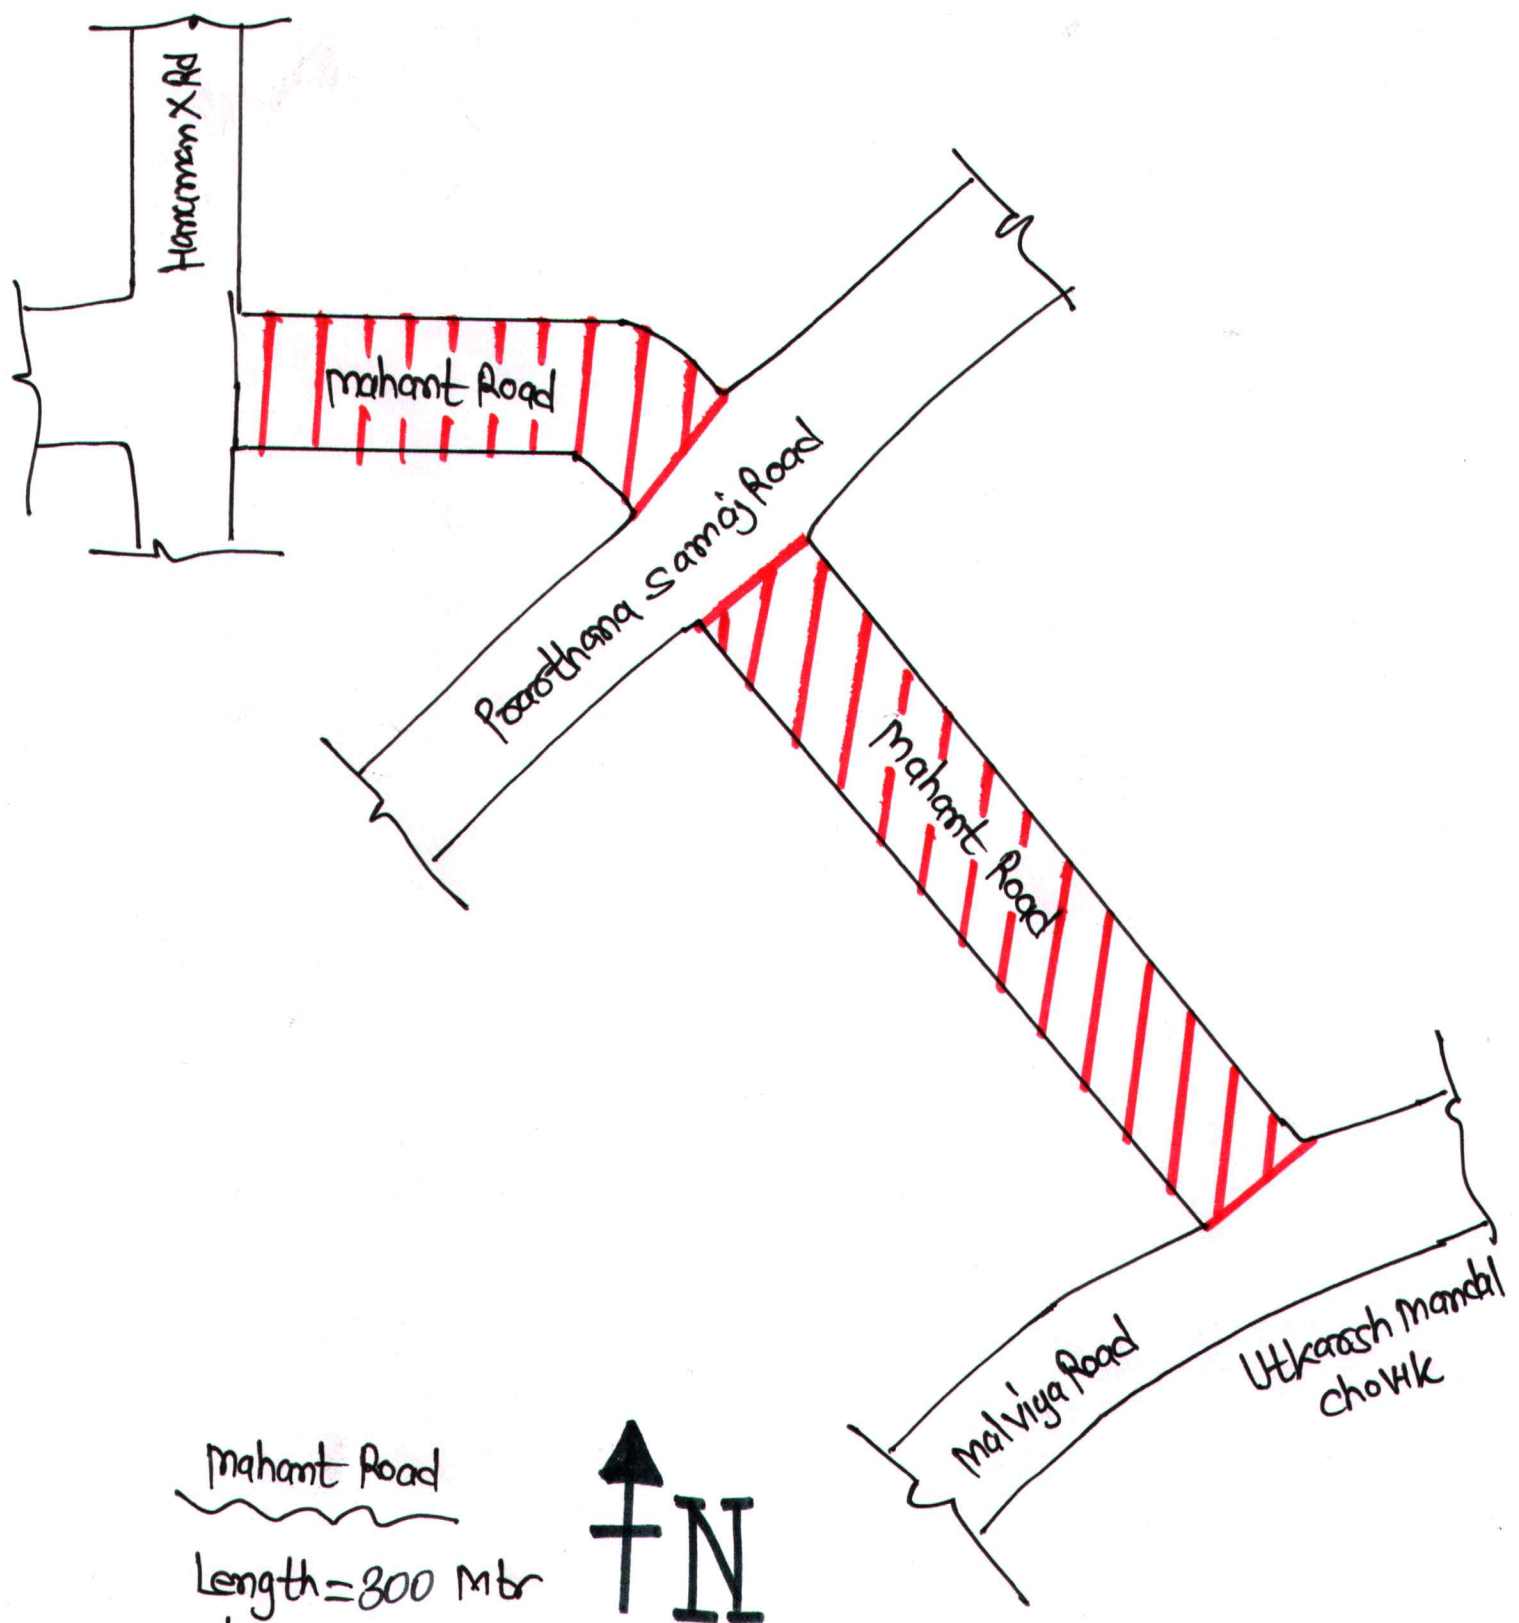

Mahant Road  
 Length = 300 Mtr  
 Width = 12 Mtr.



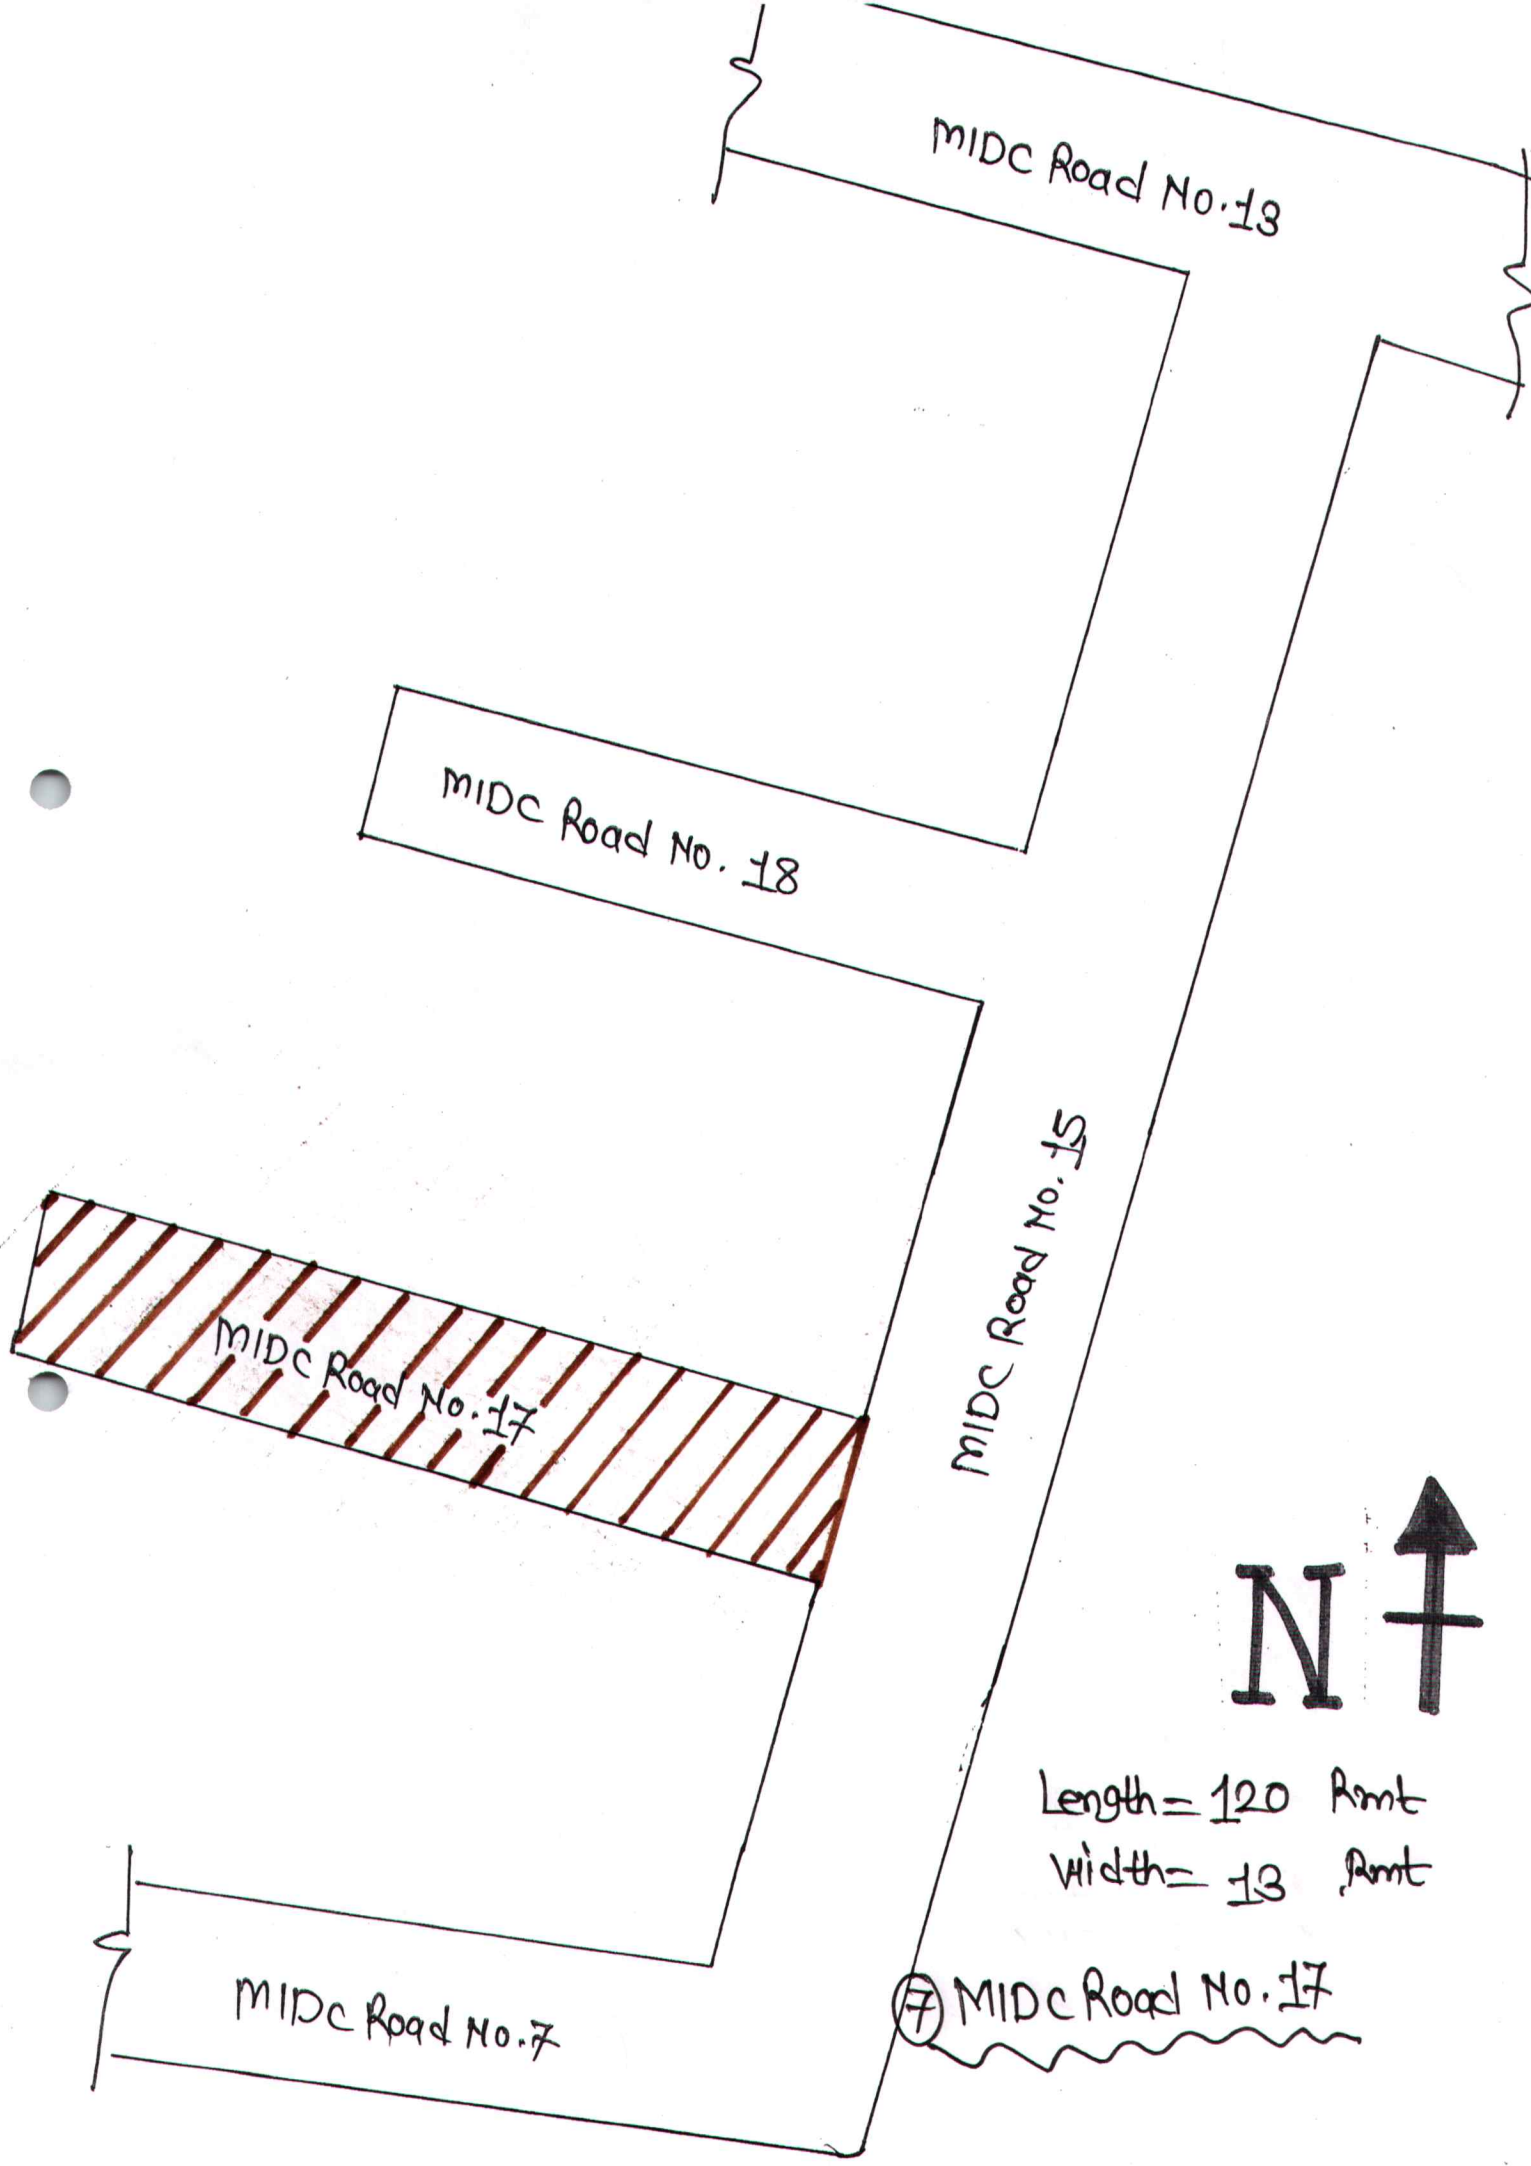


MIDC Road No. 13

MIDC Road No. 18

MIDC Road No. 17


MIDC Road No. 15

MIDC Road No. 7

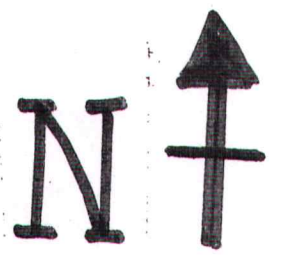

Length = 120 Pmt  
Width = 13 Pmt

⑦ MIDC Road No. 17

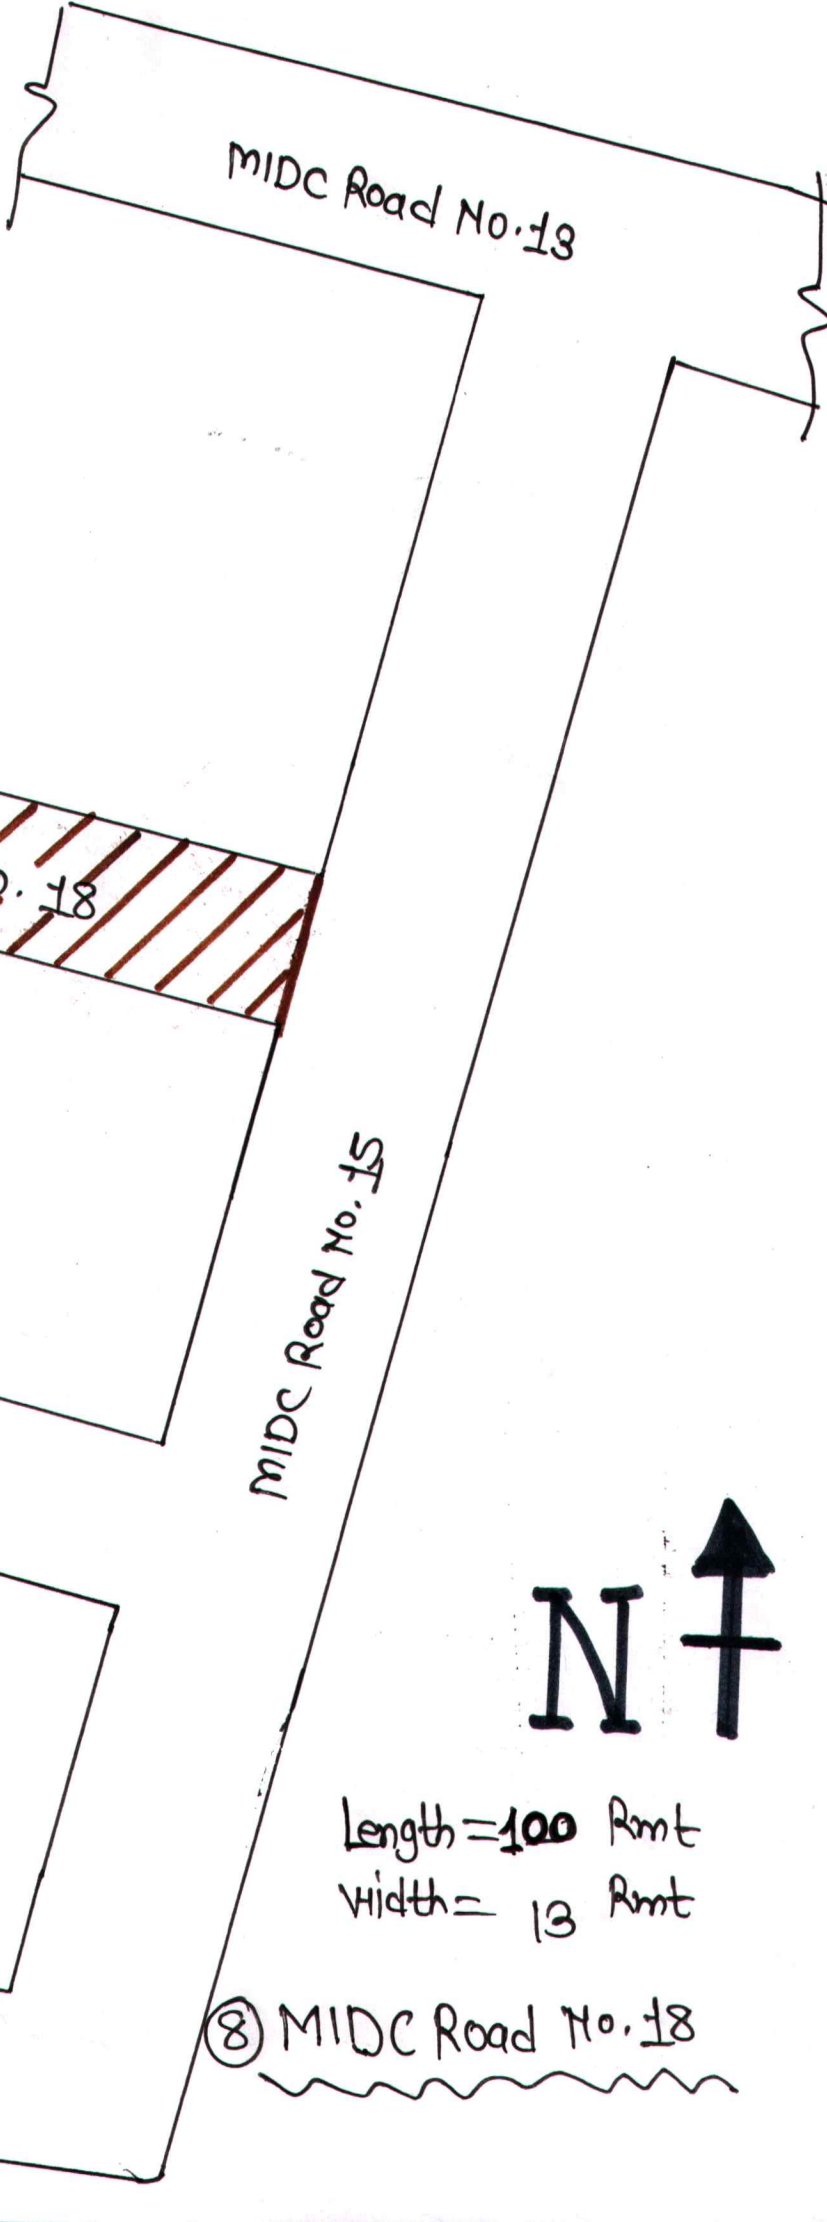

MIDC Road No. 18

MIDC Road No. 18

MIDC Road No. 15

MIDC Road No. 17


MIDC Road No. 7



Length = 100 Rmt  
Width = 13 Rmt

⑧ MIDC Road No. 18

TCS office

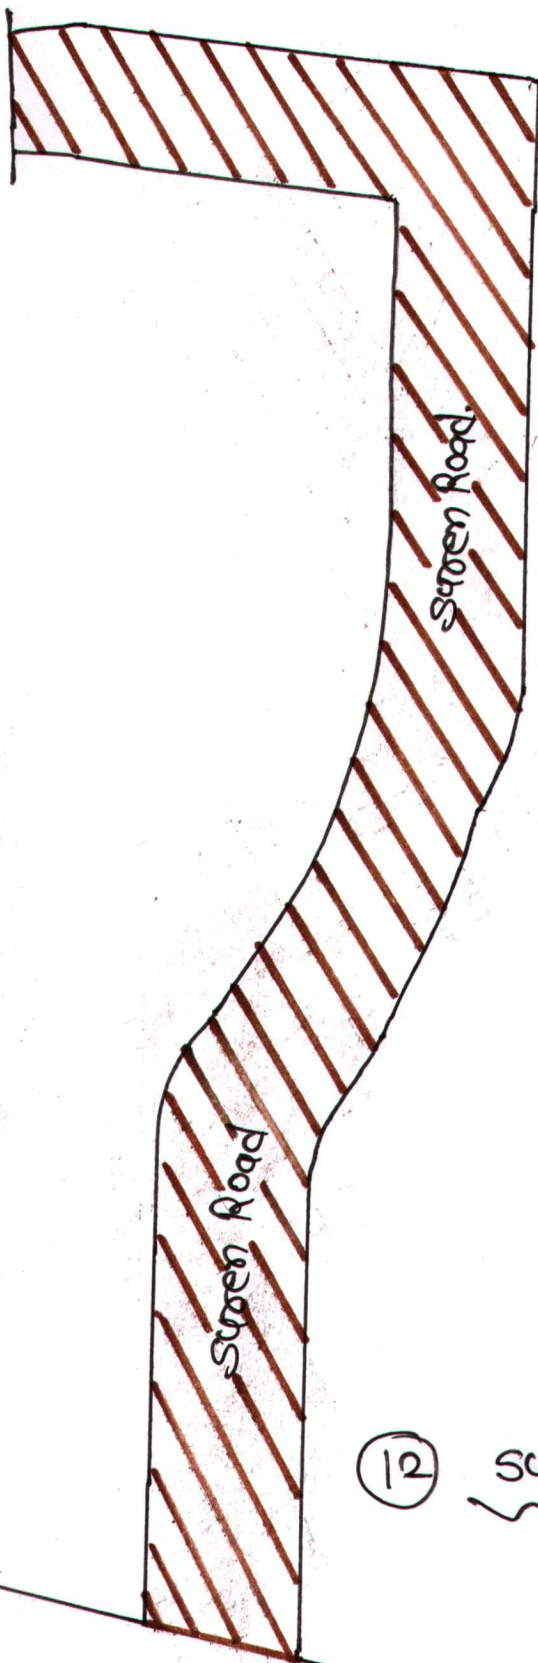

H.E. Highway

(12)

Screen Road




Andheri Ghatkopas Link Road

Length = 500 Feet


Width = 13 Feet




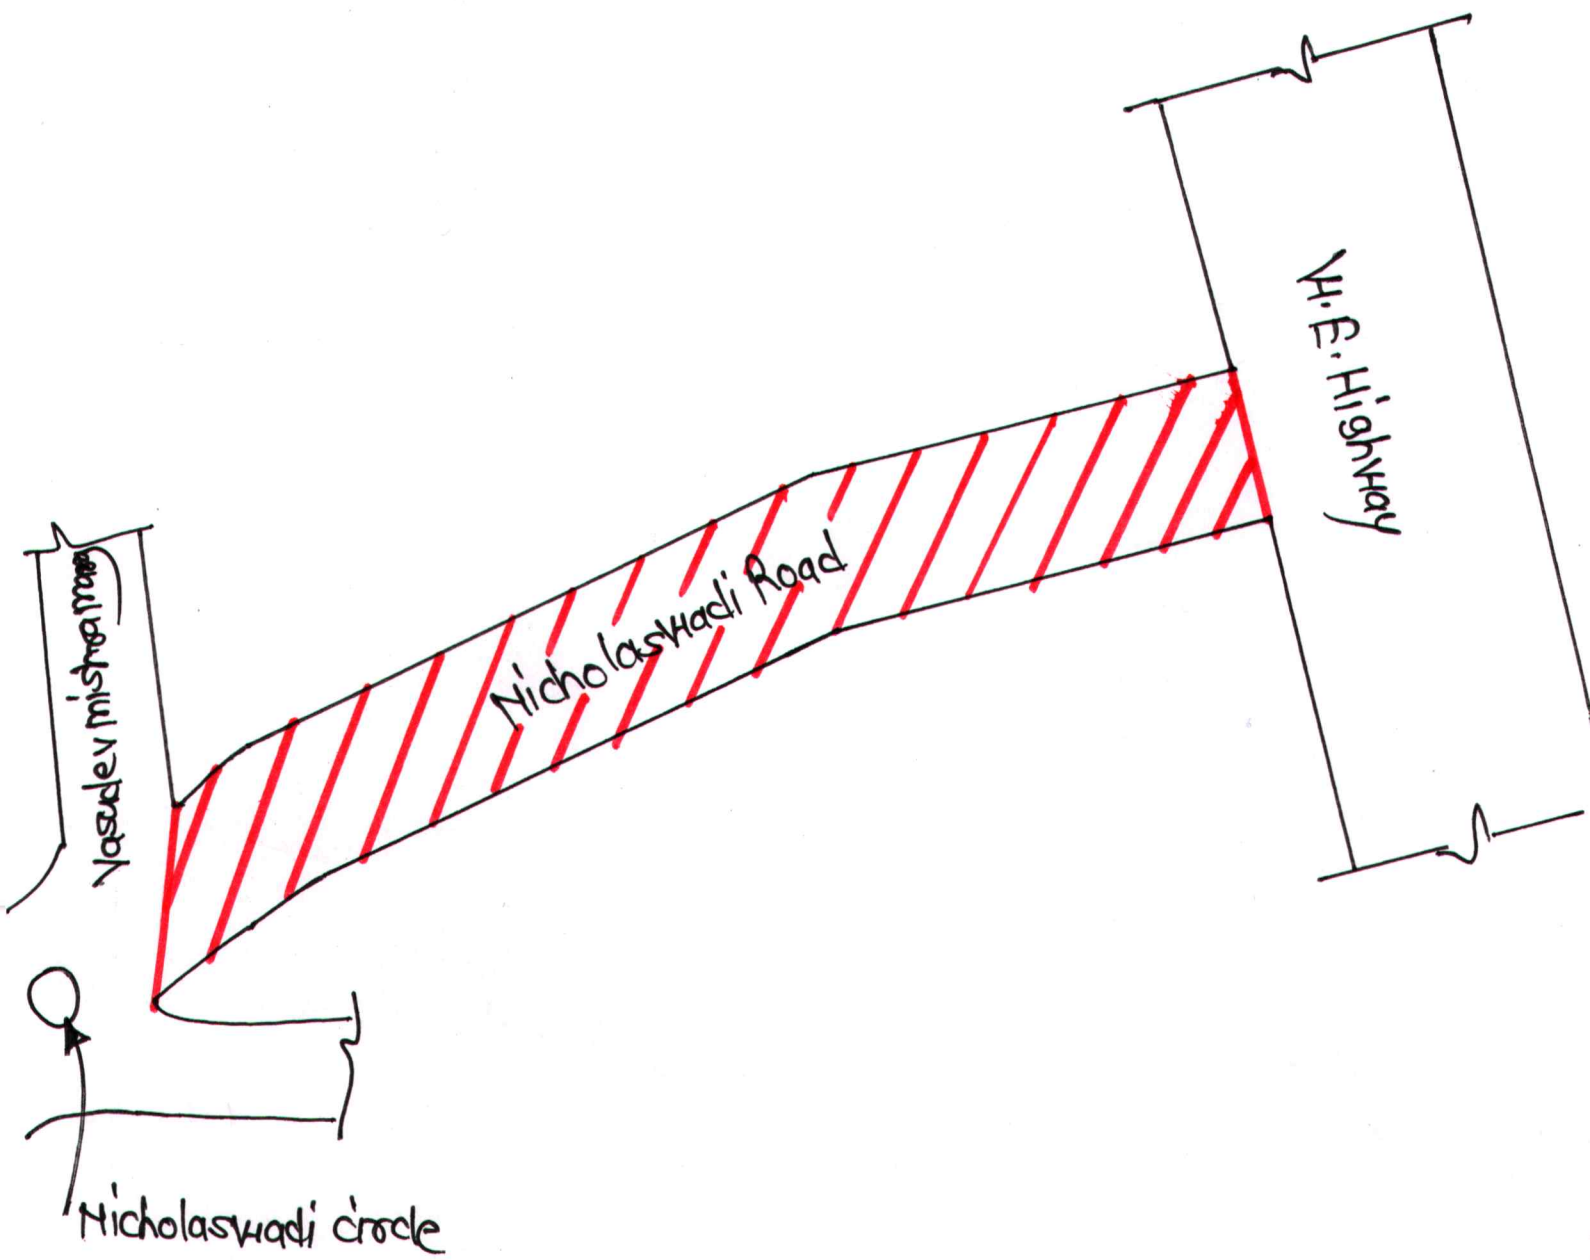

Nicholaswadi Road

Length = 210 Mtr  
Width = 18.30 Mtr

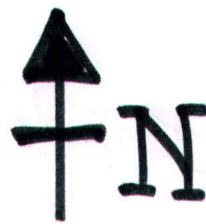

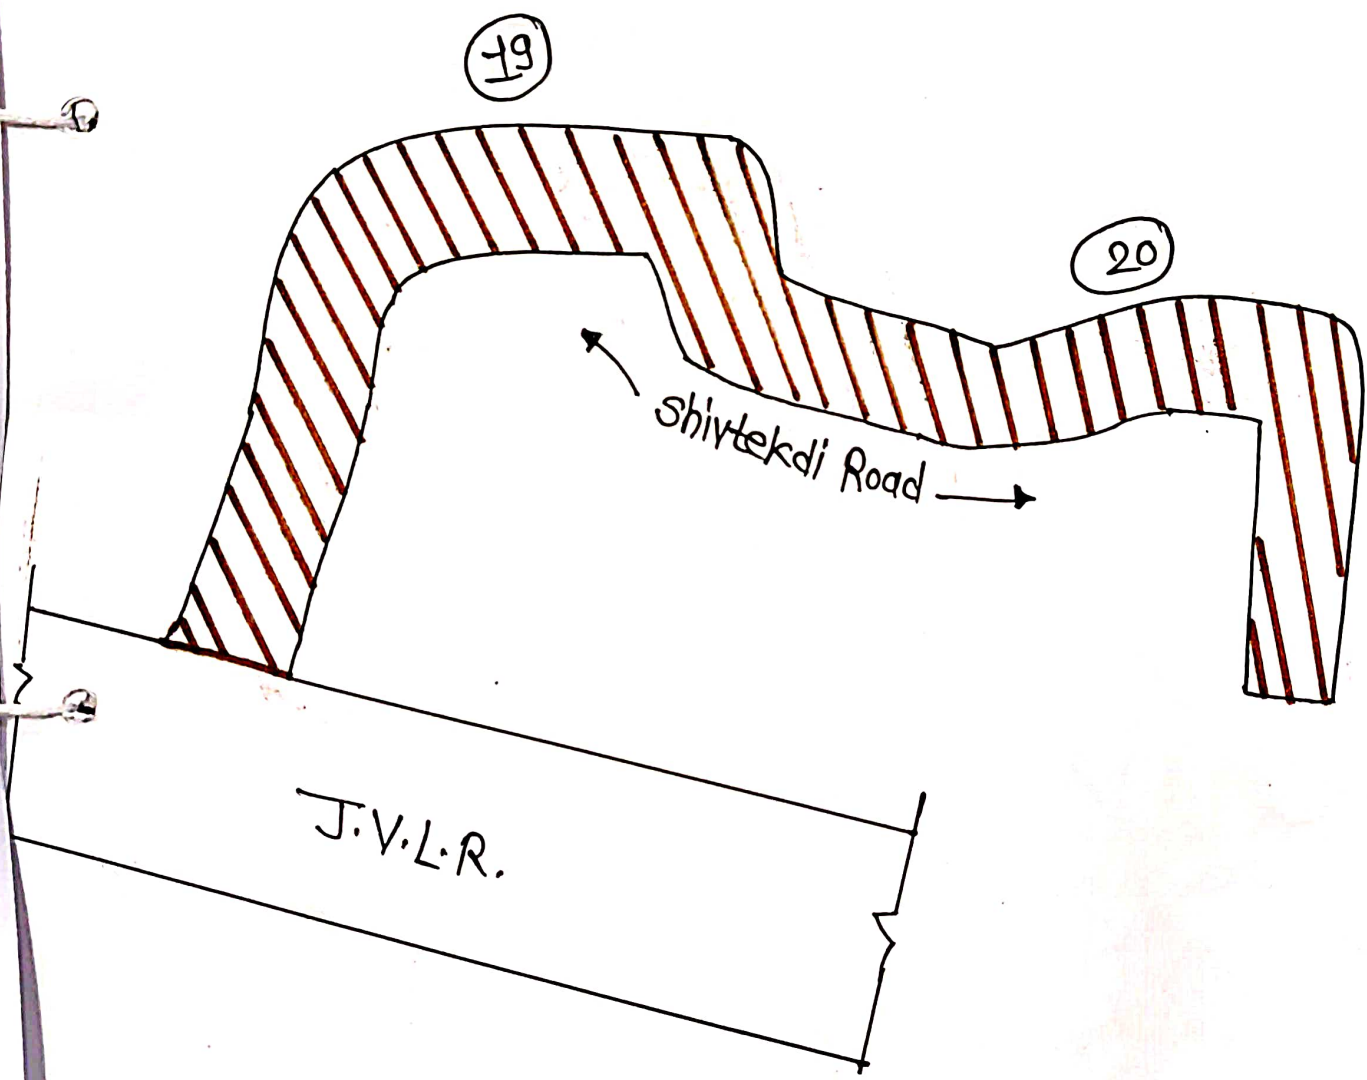

⑩

Shivtekdi Road

Length = 500 Rmt

Width = 11 Rmt

