


BRIHANMUMBAI MUNICIPAL CORPORATION

LOCATION SKETCH

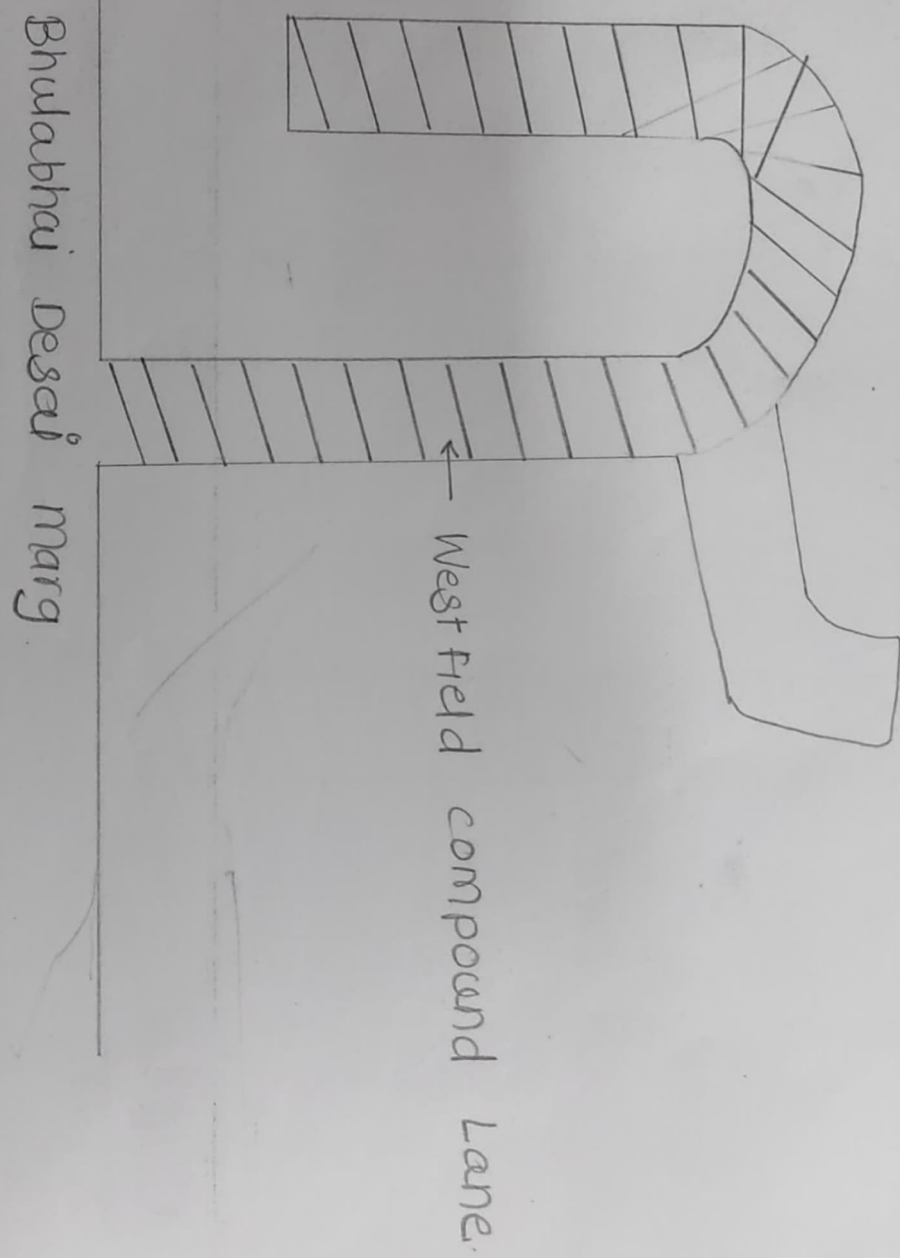

Name of the Road : Improvement of Westfield compound lane
in Resurfacing in Asphalt/Paver block in D Ward in City Div

Drawing No. Dy.Ch.Eng. / /Rds/City Div.

[Signature]
S.E.(Roads) - City - D


[Signature]
Asst Engr. (Roads) - City - D

Note : a) Sketch not to scale

b) Proposed work shown in */////*

BRIHANMUMBAI MUNICIPAL CORPORATION

LOCATION SKETCH

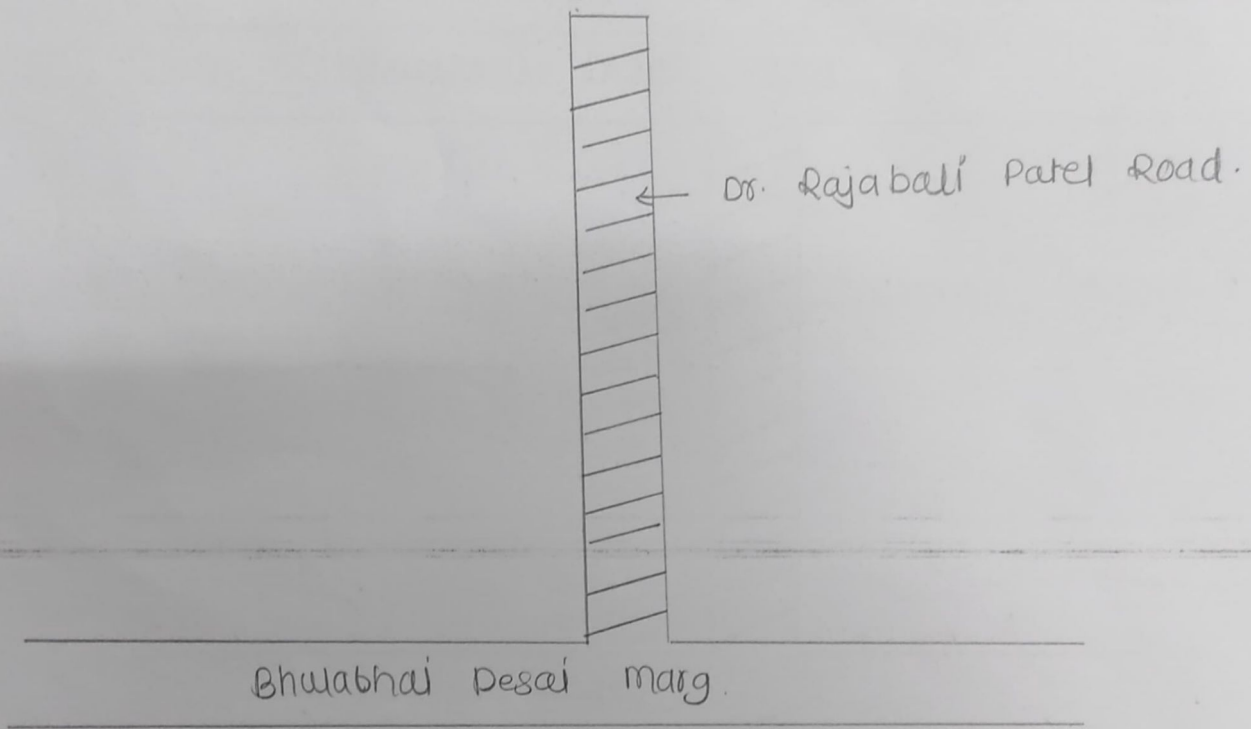

Note : a) Sketch not to scale
 b) Proposed work shown in //

Name of the Road : Improvement of Dr. Rajabali Patel Road.
 in Resurfacing in Asphalt/Paver block in D Ward in City Div

Drawing No. Dy.Ch.Eng./ / /Rds/City Dtd.

Bhoom
Rajin
 S.E.(Roads) - City - D

Prate
 Asst Engr. (Roads) -City - D

BRIHANMUMBAI MUNICIPAL CORPORATION

LOCATION SKETCH

Bhuyabhai Desai Road.

Navroji Gramadia Road.

Peddar Road.

Note : a) Sketch not to scale
b) Proposed work shown in //

Name of the Road : Improvement of Navroji Gramadia Road
in Resurfacing in Asphalt/Paver block in D Ward in City Div


Drawing No. Dy.Ch.Eng./ /Rds/City Div.

[Signature]
E.(Roads) - City - D

[Signature]
Asst Engr. (Roads) - City - D

BRIHANMUMBAI MUNICIPAL CORPORATION

LOCATION SKETCH

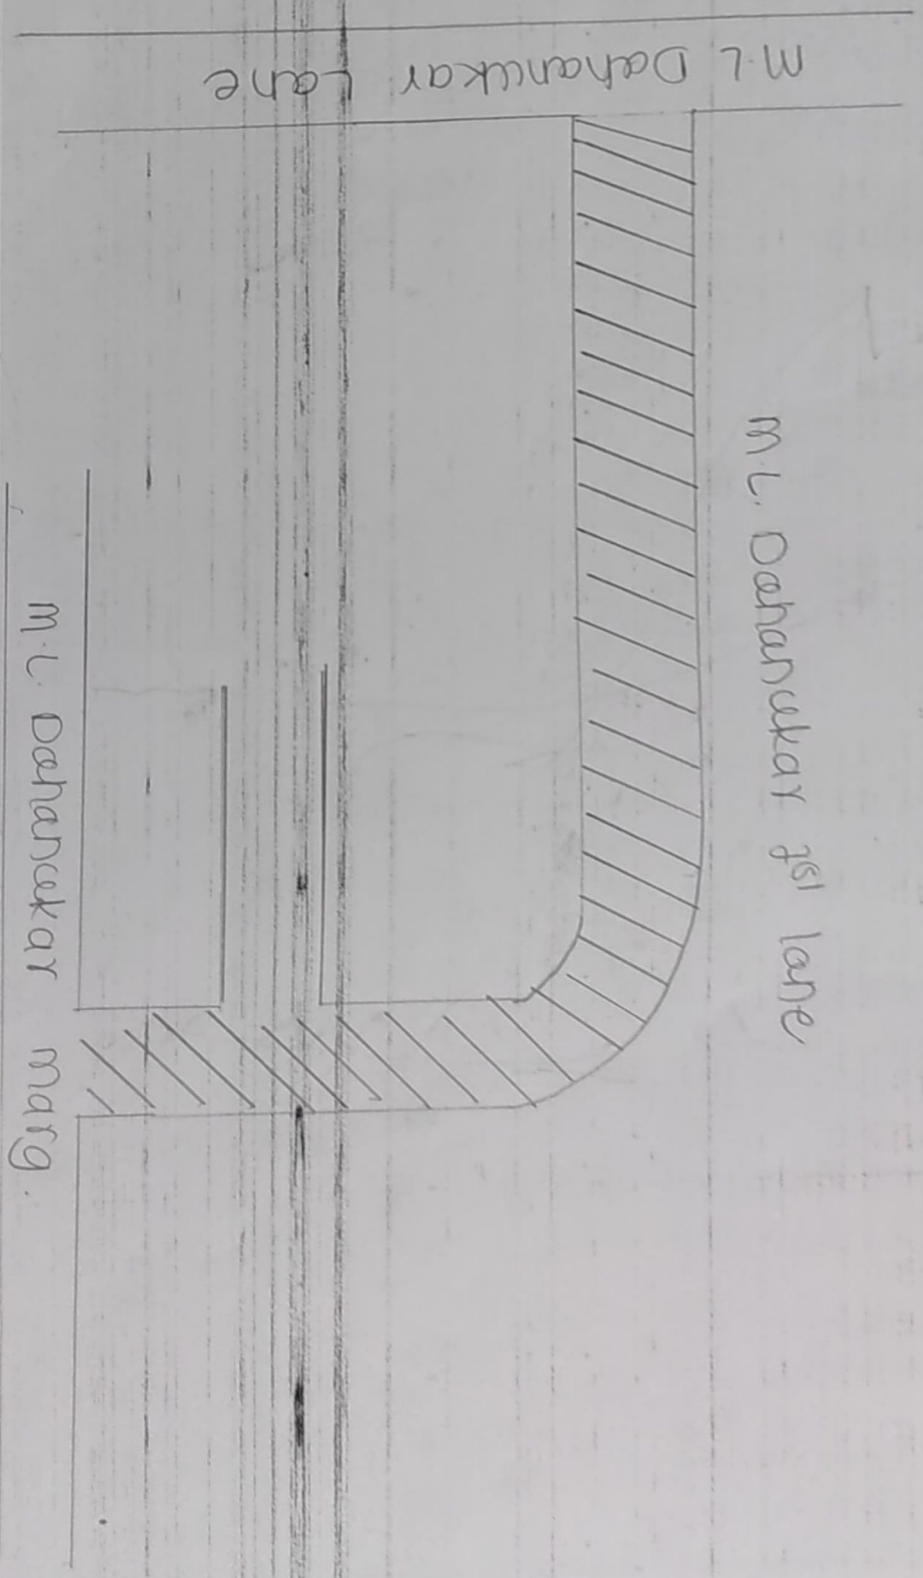

Name of the Road : Improvement of M.L. Dehanekar road lane 1
in Resurfacing in Asphalt/Paver block in D Ward in City Div

Drawing No. Dy. Ch. Eng. / / Rds/City Div.

Note : a) Sketch not to scale

b) Proposed work shown in


//////

S.E. (Roads) - City - D
[Signature]

[Signature]
Asst Engr. (Roads) - City - D

BRIHANMUMBAI MUNICIPAL CORPORATION

LOCATION SKETCH

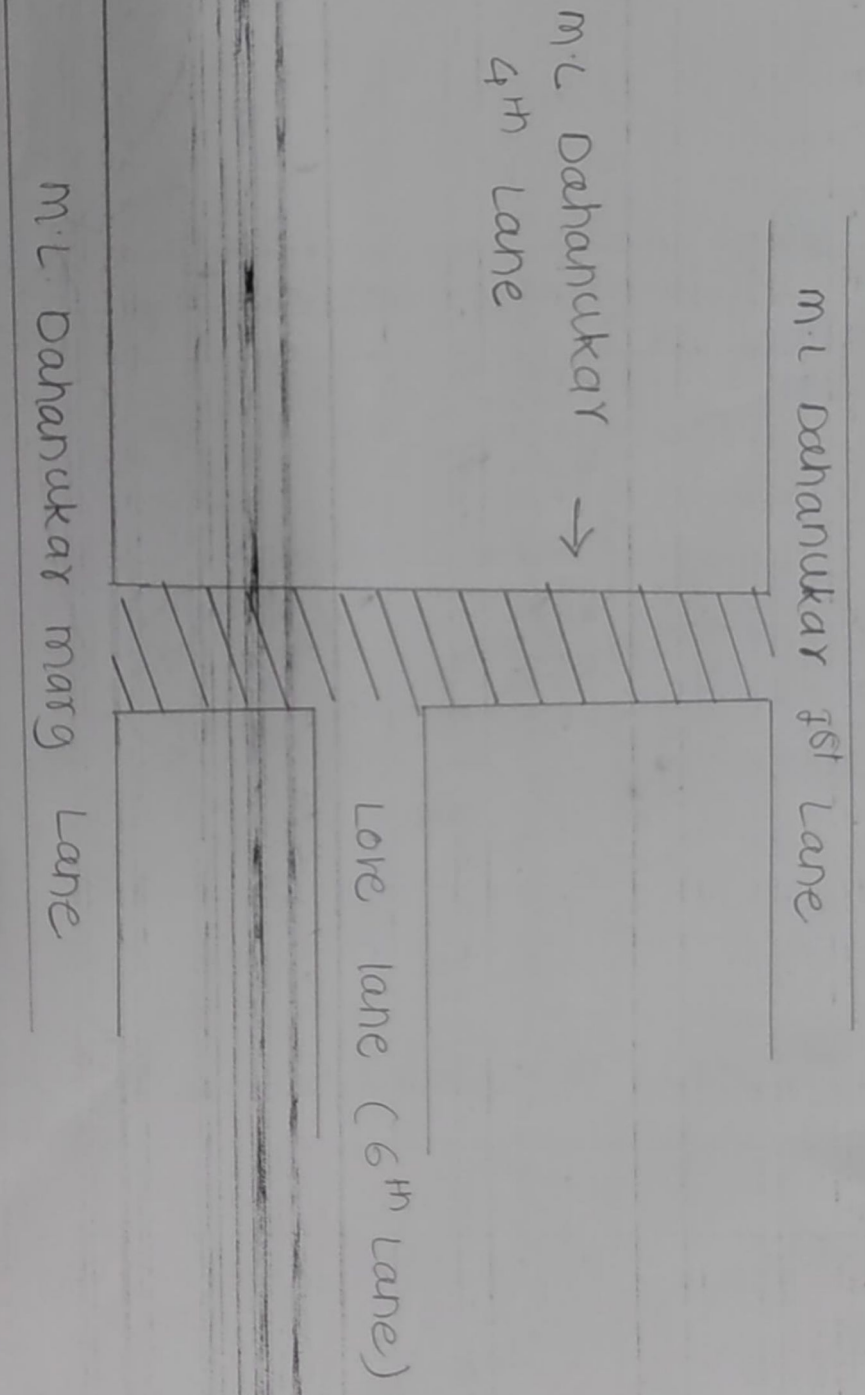

Name of the Road : Improvement of M.L. Dahanuकर Lane 4th
in Resurfacing in Asphalt/Paver block in D Ward in City Div Lane

Drawing No. Dy.Ch.Eng./ / Rds/City Div.

S.E.(Roads) - City - D

Asst Engr. (Roads) - City - D


Note : a) Sketch not to scale

b) Proposed work shown in

//////

BRIHANMUMBAI MUNICIPAL CORPORATION

LOCATION SKETCH

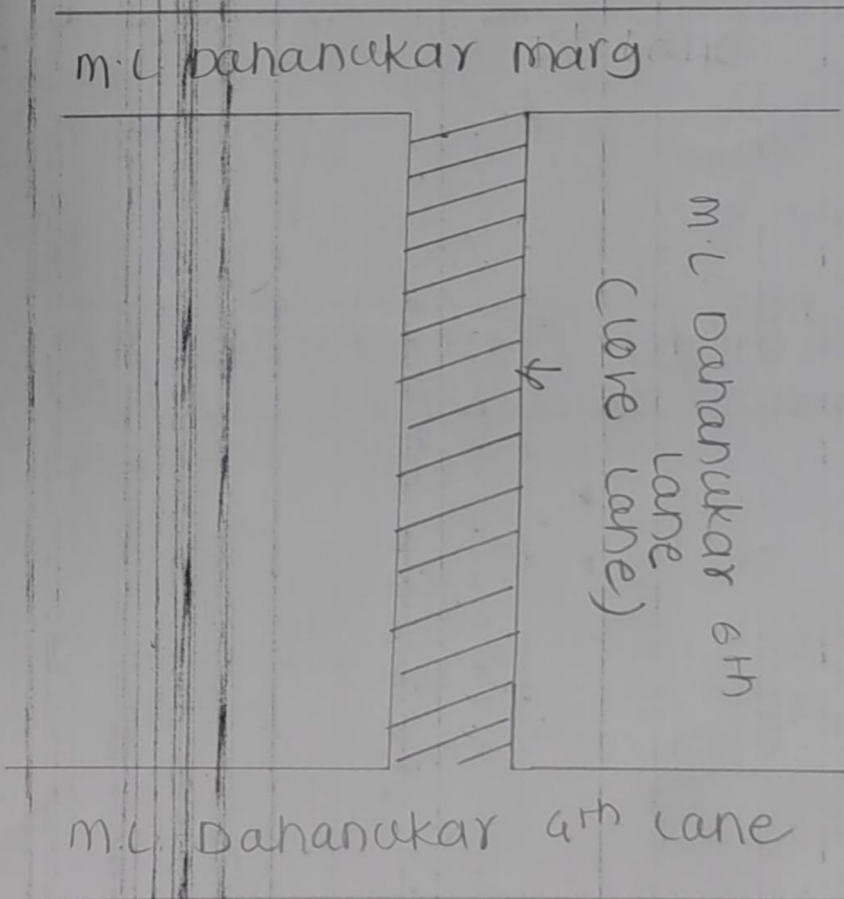

Name of the Road : Improvement of M.L. Dahanukar 6th Lane
in Resurfacing in Asphalt/Paver block in D Ward in City Div

Drawing No. Dy.Ch.Eng./ / Rds/City Div.


[Signature]
S.E.(Roads) - City - D

[Signature]
Asst Engr. (Roads) - City - D

Note : a) Sketch not to scale

b) Proposed work shown in // // // //

BRIHANMUMBAI MUNICIPAL CORPORATION
LOCATION SKETCH

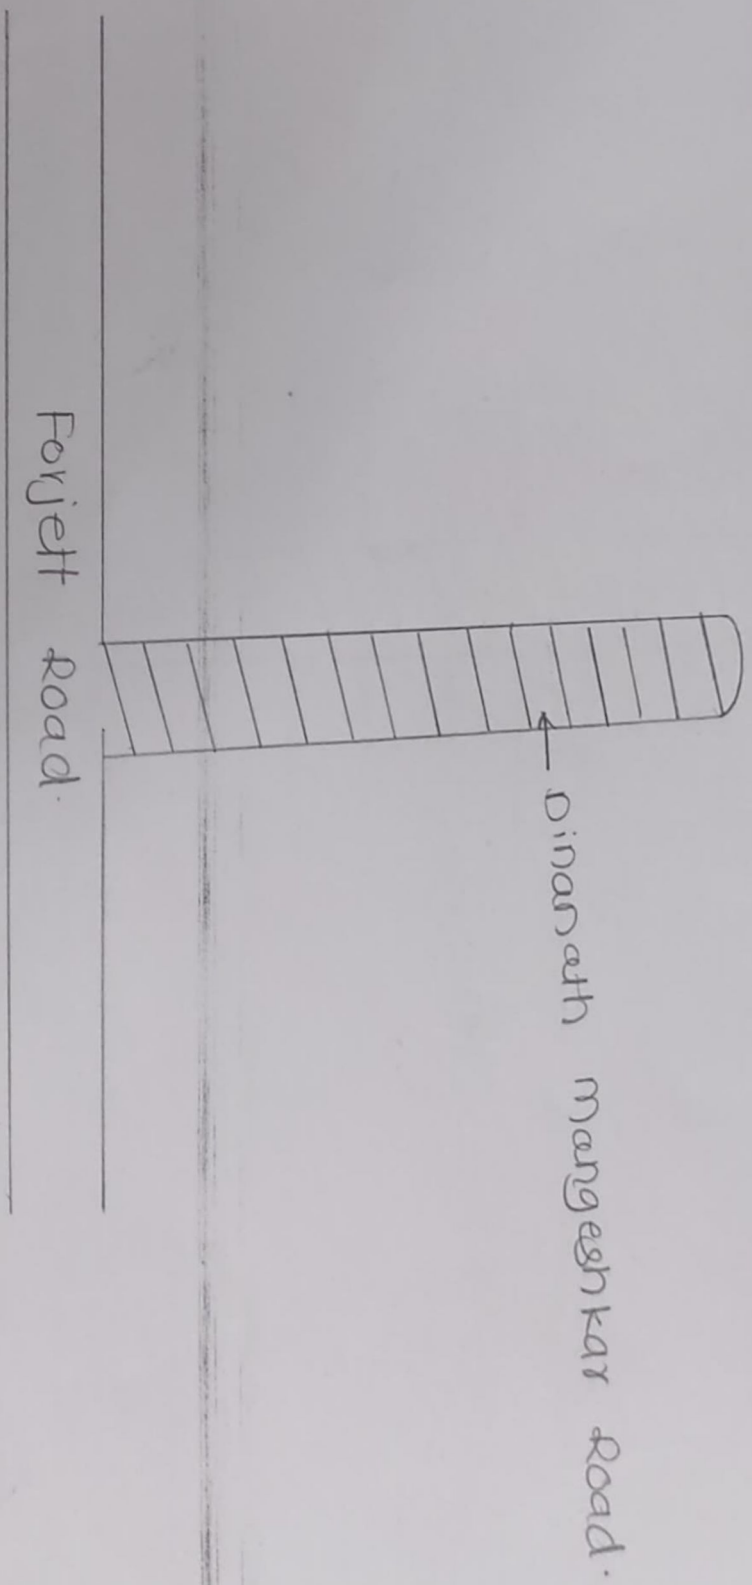

Name of the Road : Improvement of Dinanath Mangeshkar Road,
in Resurfacing in Asphalt/Paver block in D Ward in City Div

Drawing No. Dy.Ch.Eng./ / /Rds/City Dtd.

Co. C. C. S. E. (Roads) - City - D
[Signature]
[Signature]


[Signature]
Asst Engr. (Roads) - City - D

Note : a) Sketch not to scale
b) Proposed work shown in

//////

BRIHANMUMBAI MUNICIPAL CORPORATION

LOCATION SKETCH

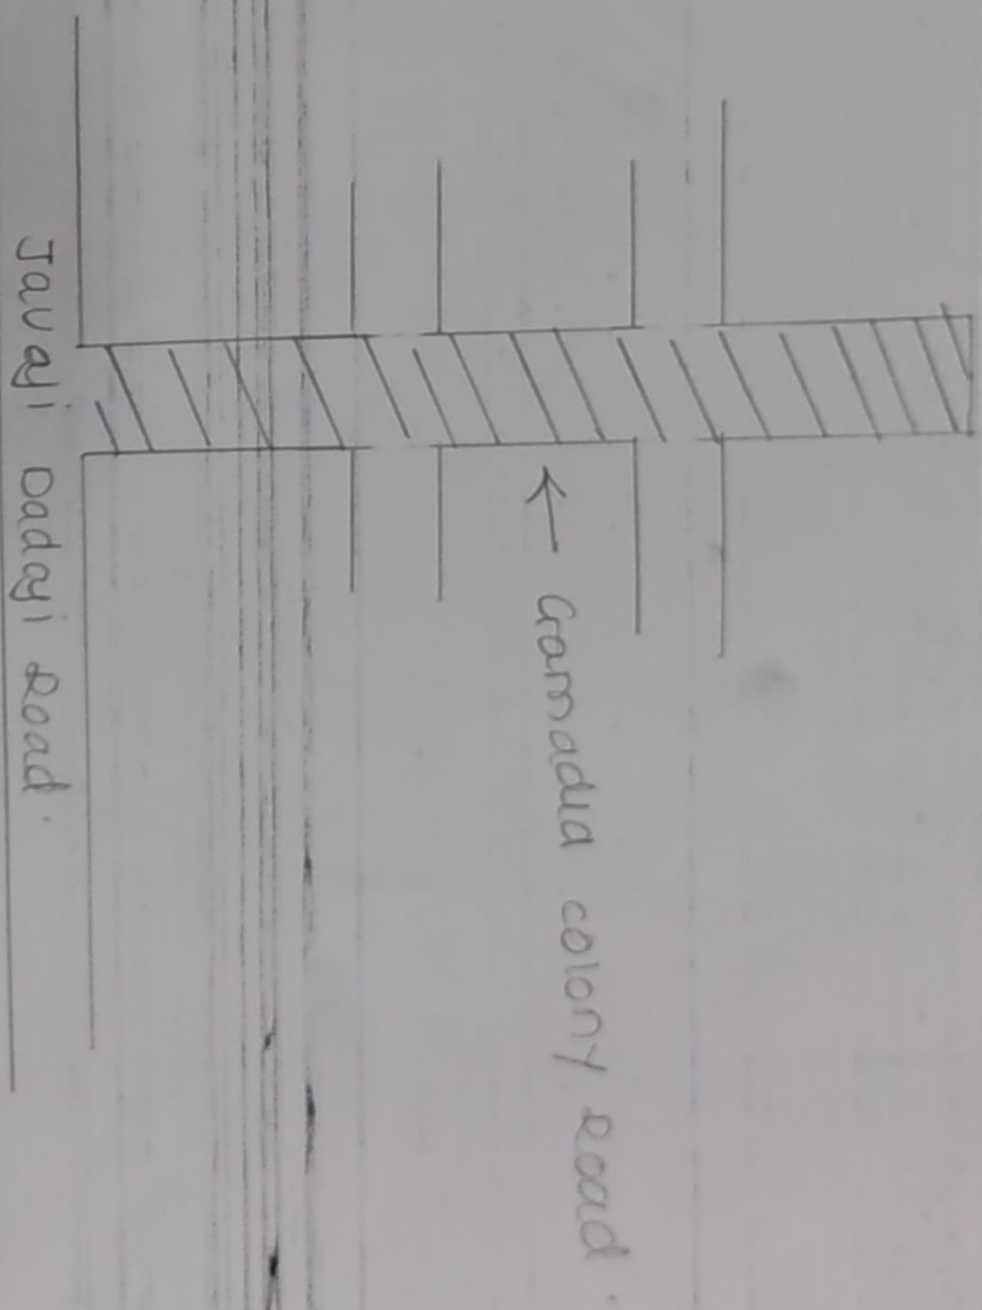

Name of the Road : Improvement of Ganpada colony Road
in Resurfacing in Asphalt/Paver block in D Ward in City Div


Drawing No. Dy.Ch.Eng./ 1 /Rds/City Div.

[Signature]
S.E. (Roads) - City - D

[Signature]
Asst Engr. (Roads) - City - D

Note : a) Sketch not to scale
b) Proposed work shown in //////

BRIHANMUMBAI MUNICIPAL CORPORATION
LOCATION SKETCH

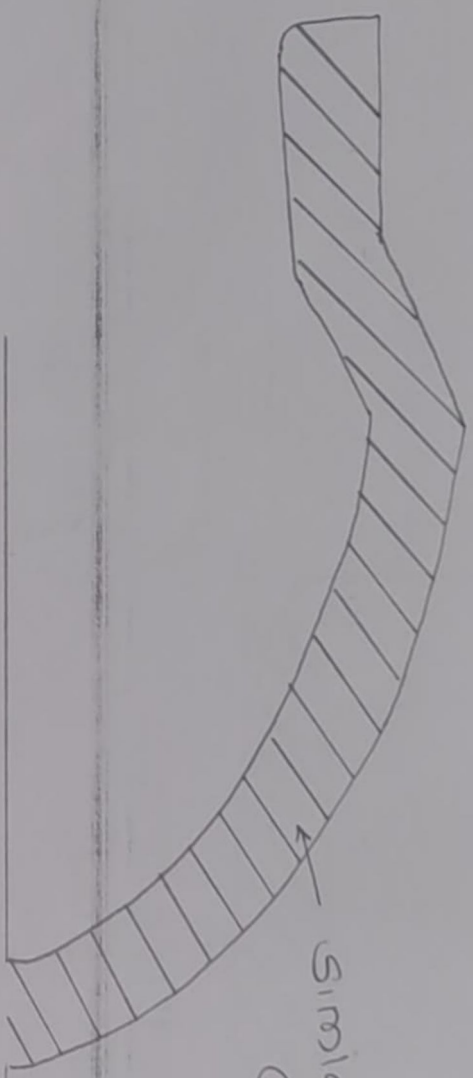

Simia House Lane
 (C godrej lane)

L.D. Ruparel Marg.

Name of the Road : Improvement of Simia House Lane
 in Resurfacing in Asphalt/Paver block in D Ward in City Div

Drawing No. Dy.Ch.Eng./ / /Rds/City Dtd.

[Signature]
 S.E.(Roads) - City - D


[Signature]
 Asst Engr. (Roads) - City - D

Note : a) Sketch not to scale

b) Proposed work shown in /////

BRIHANMUMBAI MUNICIPAL CORPORATION

LOCATION SKETCH

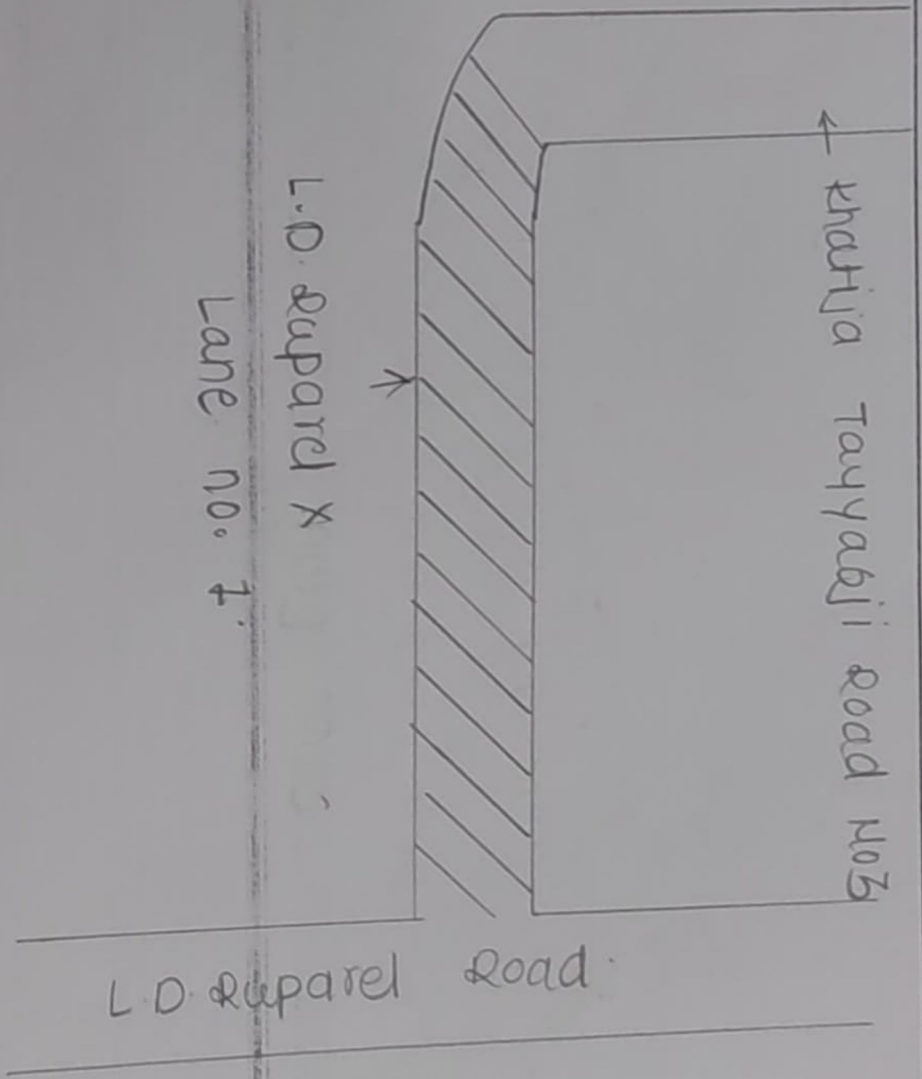

Name of the Road : Improvement of L.D. Ruparel X Lane No. 4
in Resurfacing in Asphalt/Paver block in D Ward in City Div

Drawing No. Dy.Ch.Eng./ / /Rds/City Div.

[Signature]
S.E.(Roads) - City - D


[Signature]
Asst Engr. (Roads) - City - D

Note : a) Sketch not to scale

b) Proposed work shown in



BRIHANMUMBAI MUNICIPAL CORPORATION
LOCATION SKETCH

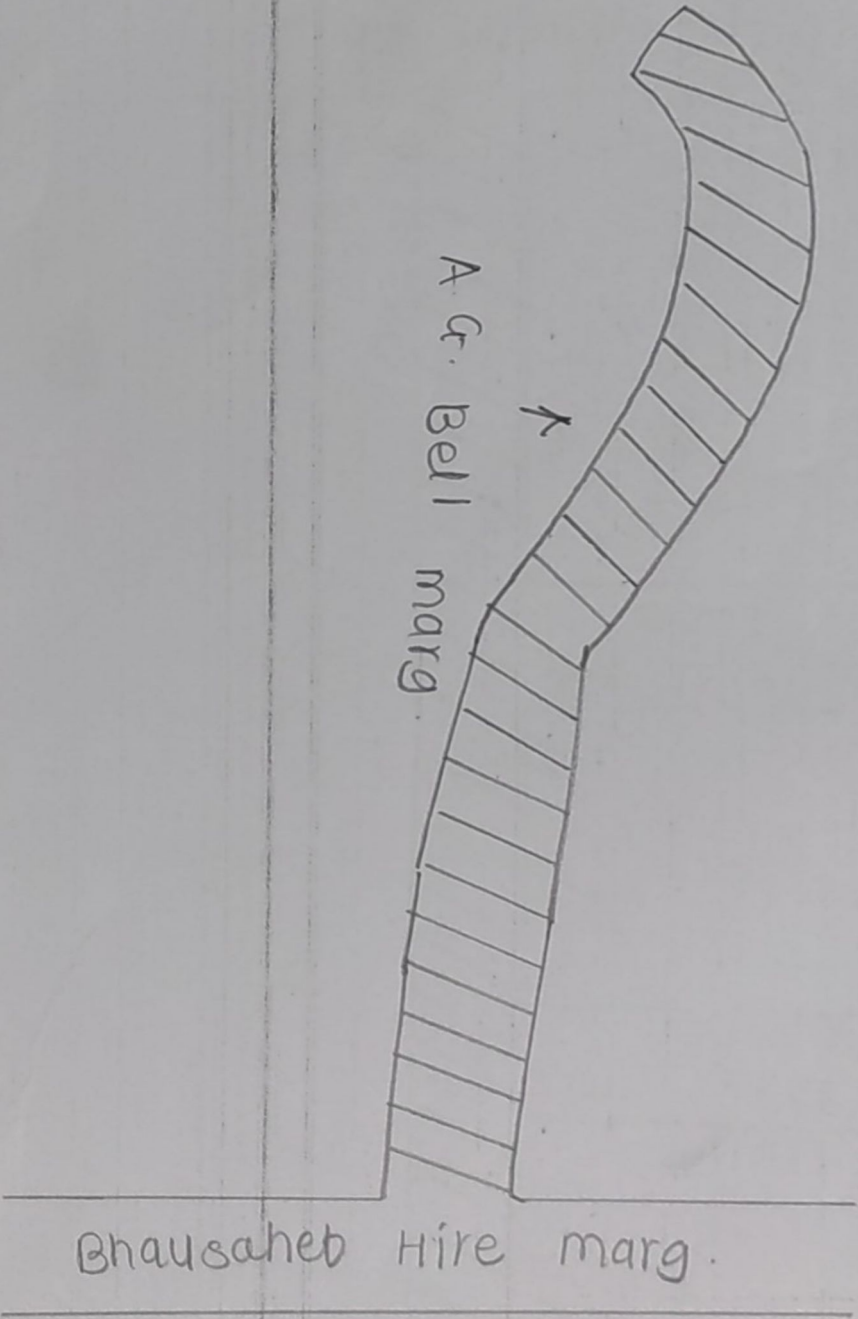

Name of the Road : Improvement of A.G. Bell marg.
in Resurfacing in Asphalt/Paver block in D Ward in City Div

Drawing No. Dy.Ch.Eng./ / /Rds/City Dtd.


[Signature]
S.E.(Roads) - City - D

[Signature]
Asst Engr. (Roads) - City - D

Note : a) Sketch not to scale

b) Proposed work shown in // // // //

BRIHANMUMBAI MUNICIPAL CORPORATION
LOCATION SKETCH

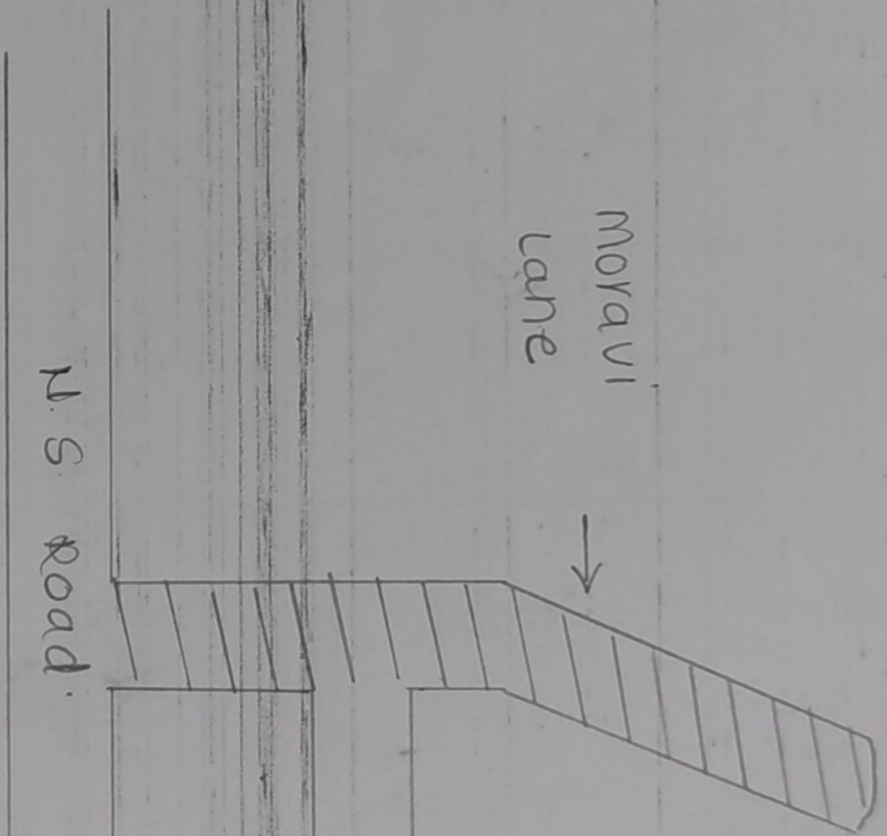

Name of the Road : Improvement of Moravi Lane
in Resurfacing in Asphalt/Paver block in D Ward in City Div

Drawing No. Dy.Ch.Eng./ / Rds/City Dtd.


S.E.(Roads) - City - D
[Signature]

Asst Engr. (Roads) - City - D
[Signature]

Note : a) Sketch not to scale

b) Proposed work shown in /////

BRIHANMUMBAI MUNICIPAL CORPORATION
LOCATION SKETCH

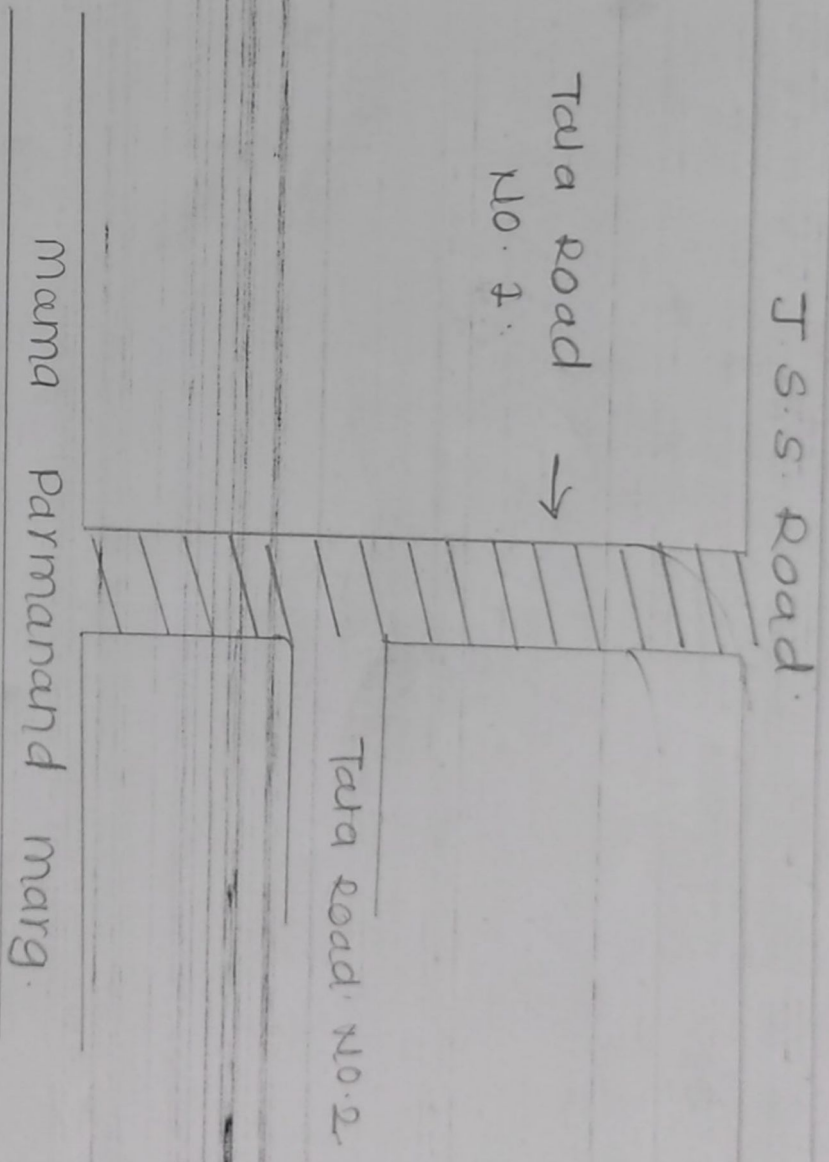

Name of the Road : Improvement of Tala Road No. 2
in Resurfacing in Asphalt/Paver block in D Ward in City Div

Drawing No. Dy. Ch. Eng. / / Rds/City Dtd.


Mohd. S. K. Khatiwade
S.E. (Roads) - City - D

Thrale
Asst Engr. (Roads) - City - D

Note : a) Sketch not to scale

b) Proposed work shown in //////

BRIHANMUMBAI MUNICIPAL CORPORATION
LOCATION SKETCH

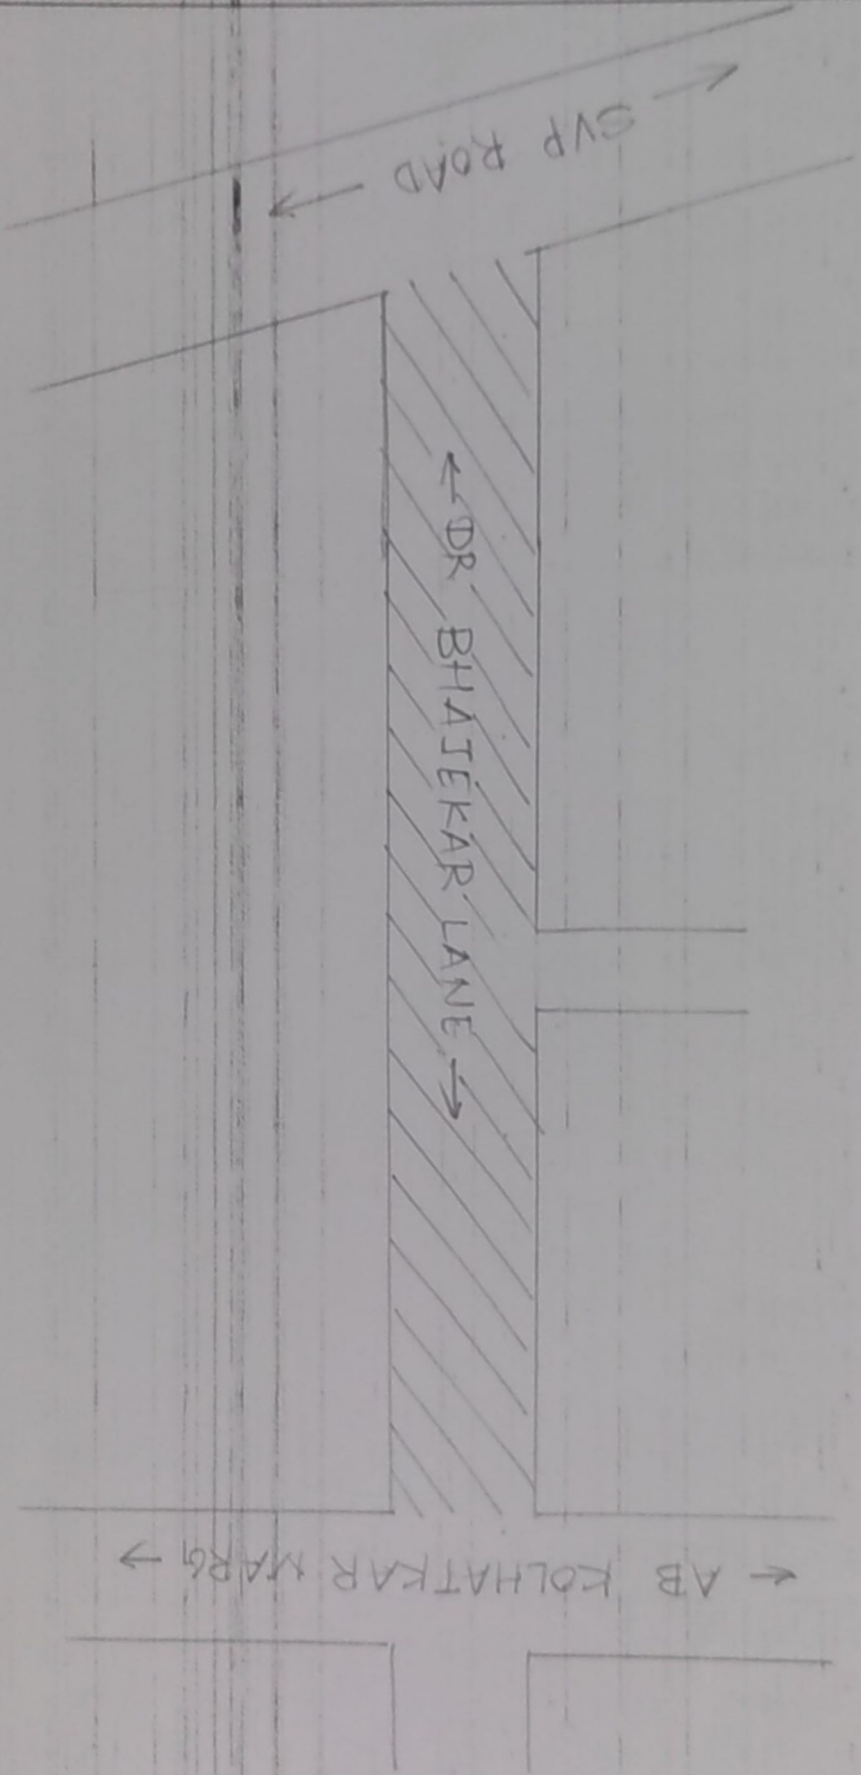

Name of the Road : Improvement of DR. BHAJEKAR LANE
in Resurfacing in Asphalt/Paver block in D Ward in City Div

Drawing No. Dy. Ch. Eng. / / Rds/City Dtd.

M. S. Kulkarni
S.E. (Roads) - City - D


M. S. Kulkarni
Asst Engr. (Roads) - City - D

Note : a) Sketch not to scale

b) Proposed work shown in

//////

BRIHANMUMBAI MUNICIPAL CORPORATION
LOCATION SKETCH

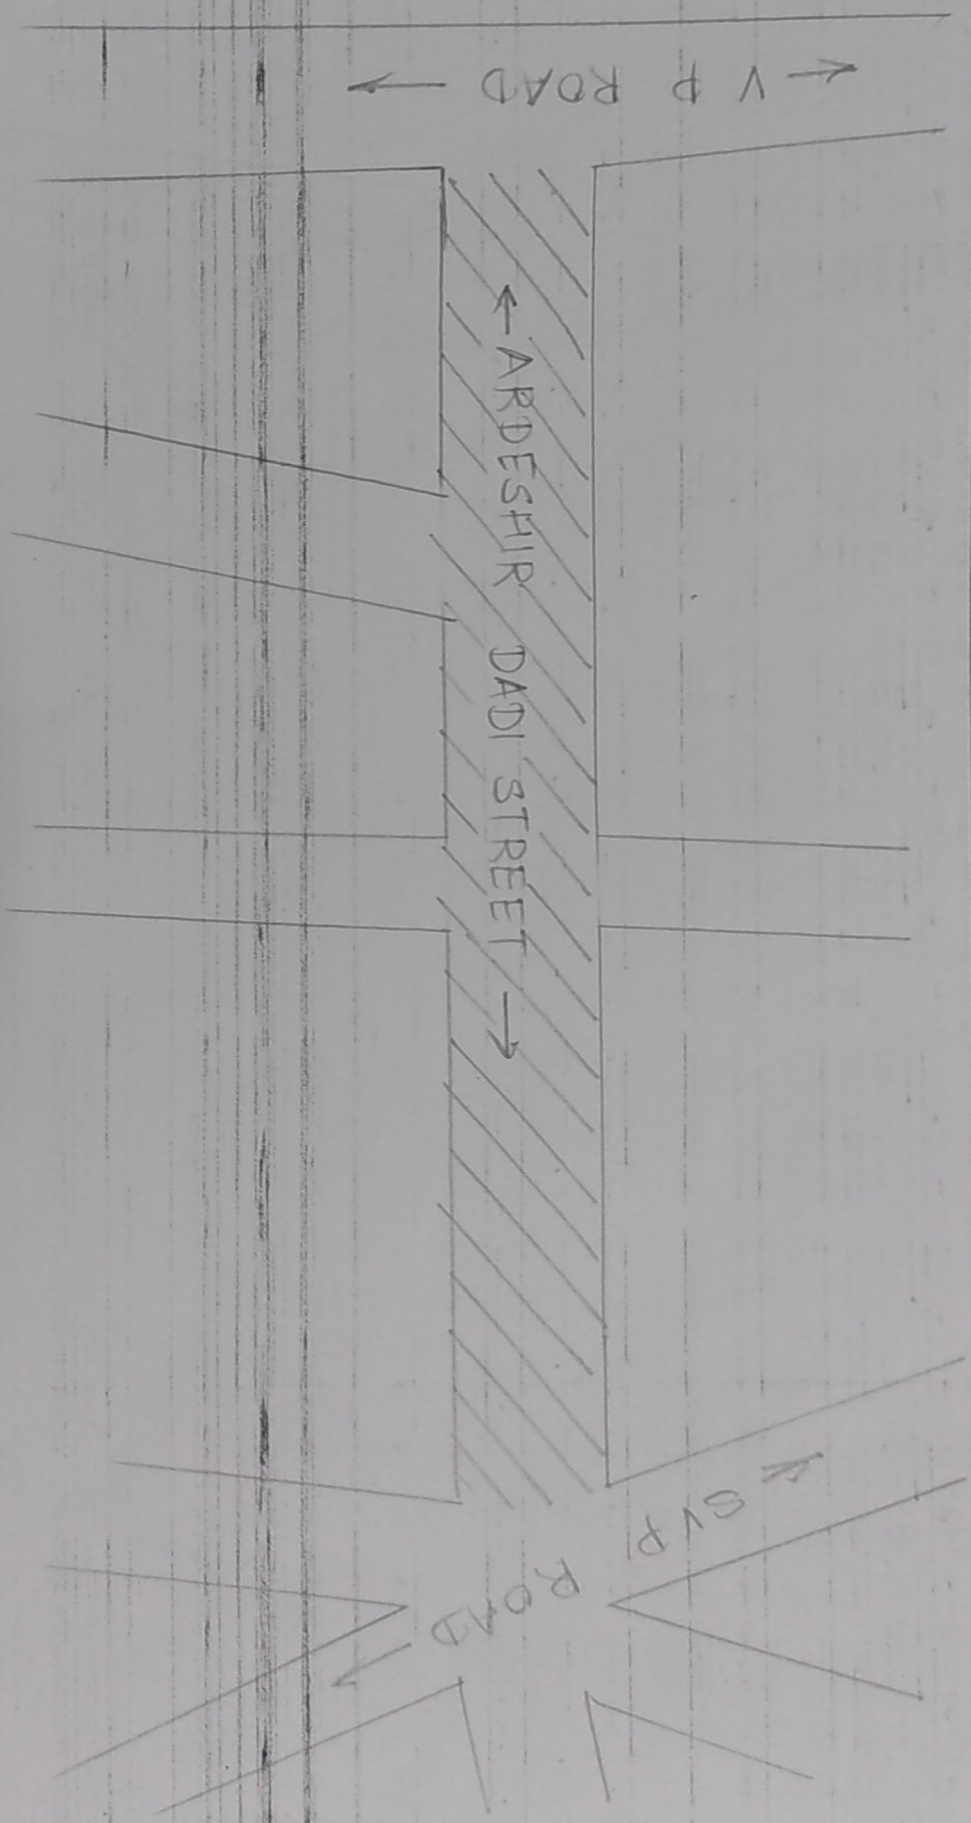

Name of the Road : Improvement of Ardesher Dadi street
in Resurfacing in Asphalt/Paver block in D Ward in City Div

Drawing No. Dy.Ch.Eng./ / /Rds/City Dtd.


<p>S.E. (Roads) - City - D</p> <p><i>[Signature]</i></p>	<p>Asst Engr. (Roads) - City - D</p> <p><i>[Signature]</i></p>
--	--

Note : a) Sketch not to scale

b) Proposed work shown in // // // //

BRIHANMUMBAI MUNICIPAL CORPORATION

LOCATION SKETCH

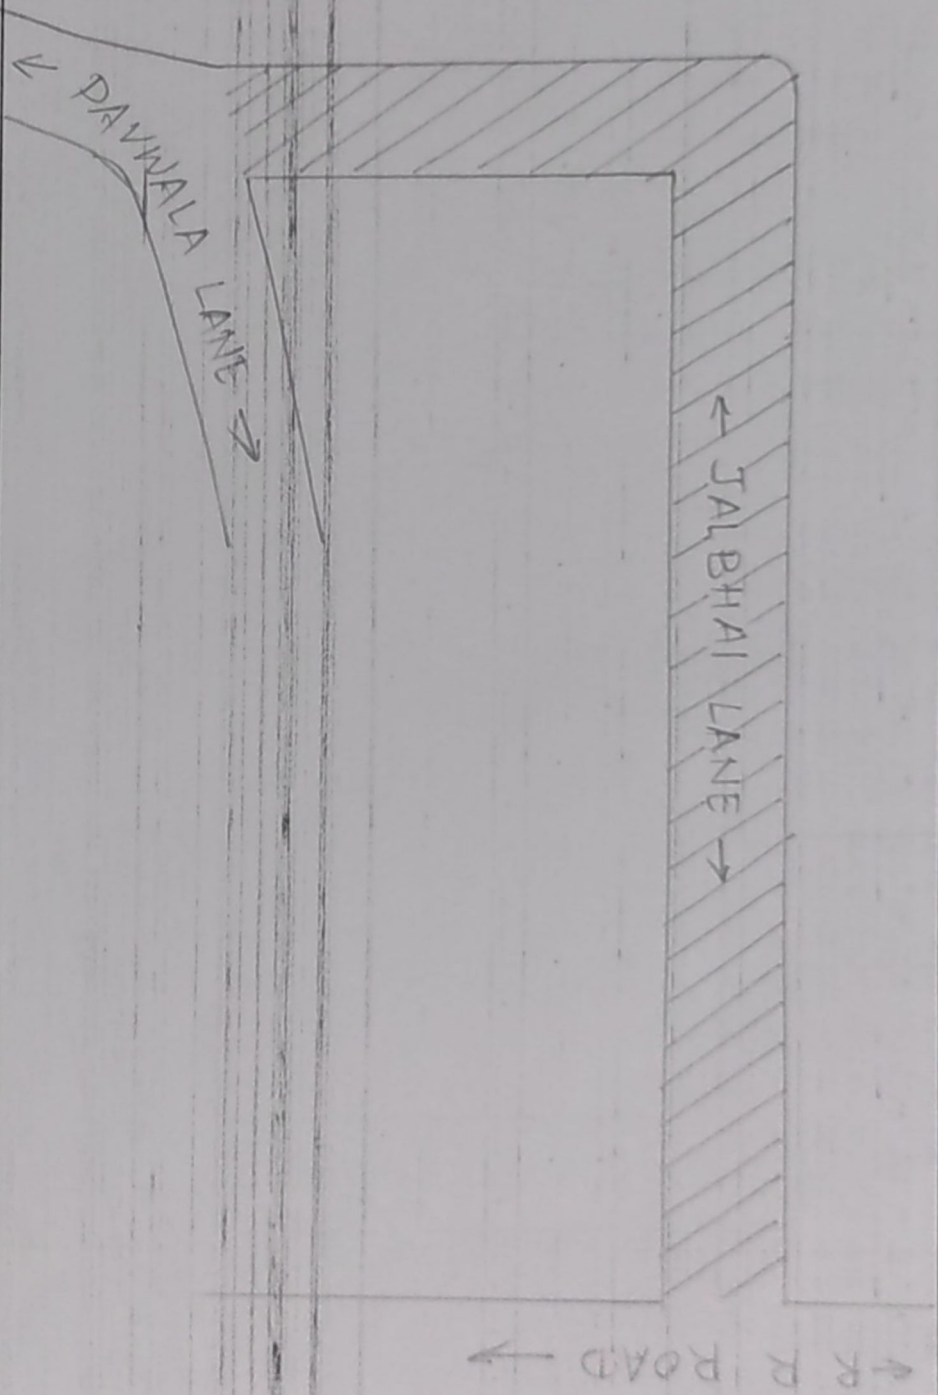

Name of the Road : Improvement of Jalbhai Lane
in Resurfacing in Asphalt/Paver block in D Ward in City Div

Drawing No. Dy.Ch.Eng./ / Rds/City Dtd.


[Signature]
S.E. (Roads) - City - D

[Signature]
Asst Engr. (Roads) - City - D

Note : a) Sketch not to scale

b) Proposed work shown in */////*

BRIHANMUMBAI MUNICIPAL CORPORATION
LOCATION SKETCH

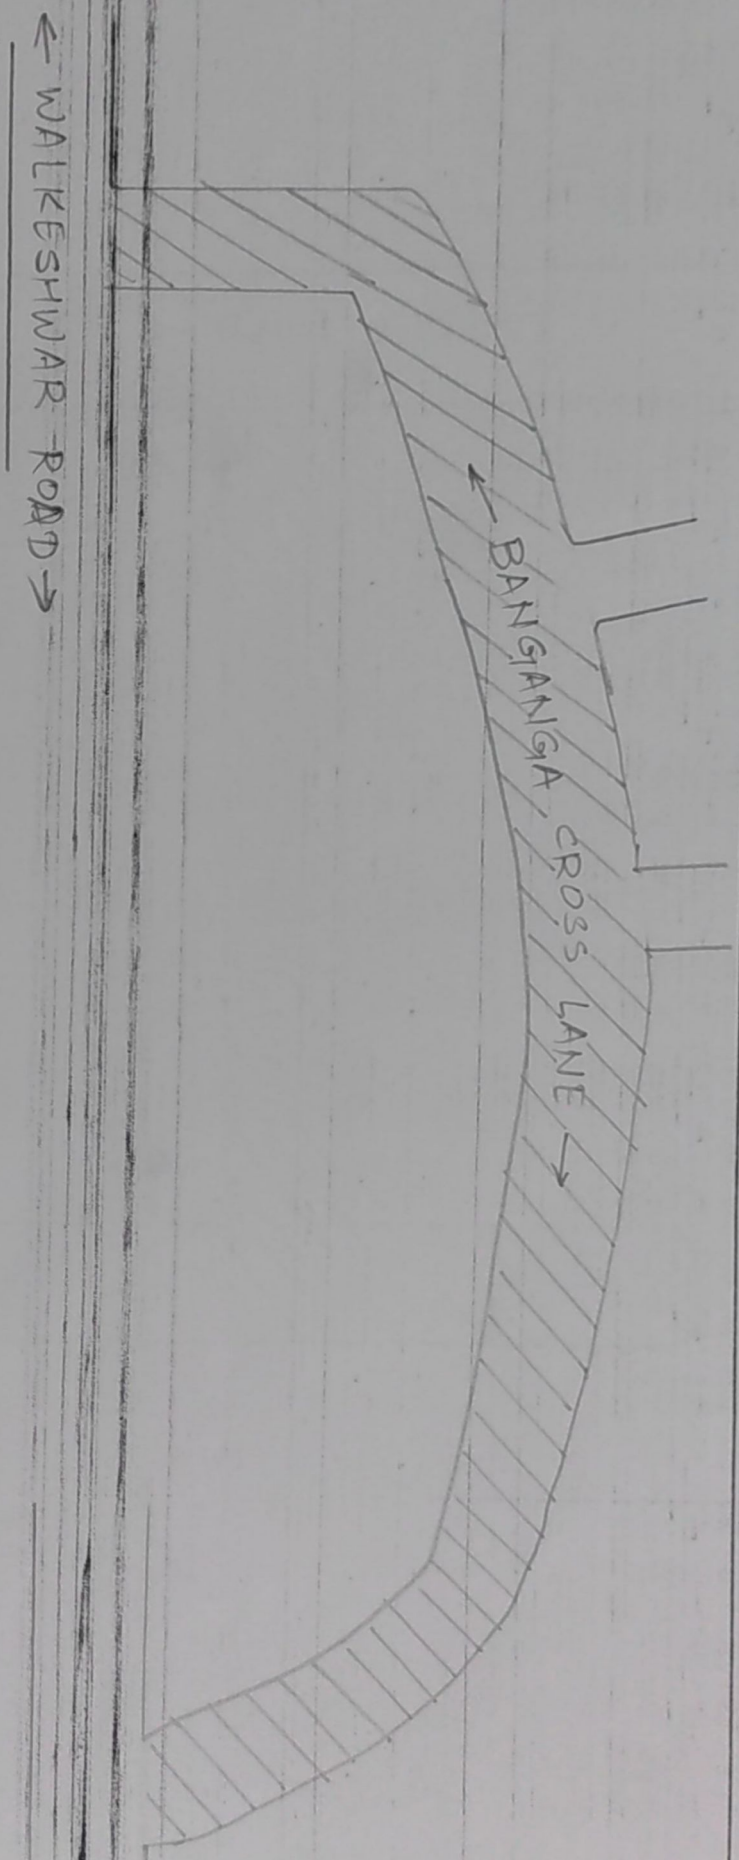

Name of the Road : Improvement of Banganga cross lane
in Resurfacing in Asphalt/Paver block in D Ward in City Div


Drawing No. Dy.Ch.Eng./ / /Rds/City Dtd.

<p><i>S.E. (Roads) - City - D</i></p> <p><i>S.E. (Roads) - City - D</i></p>	<p><i>Asst Engr. (Roads) - City - D</i></p>
---	---

Note : a) Sketch not to scale

b) Proposed work shown in //////

BRIHANMUMBAI MUNICIPAL CORPORATION
LOCATION SKETCH

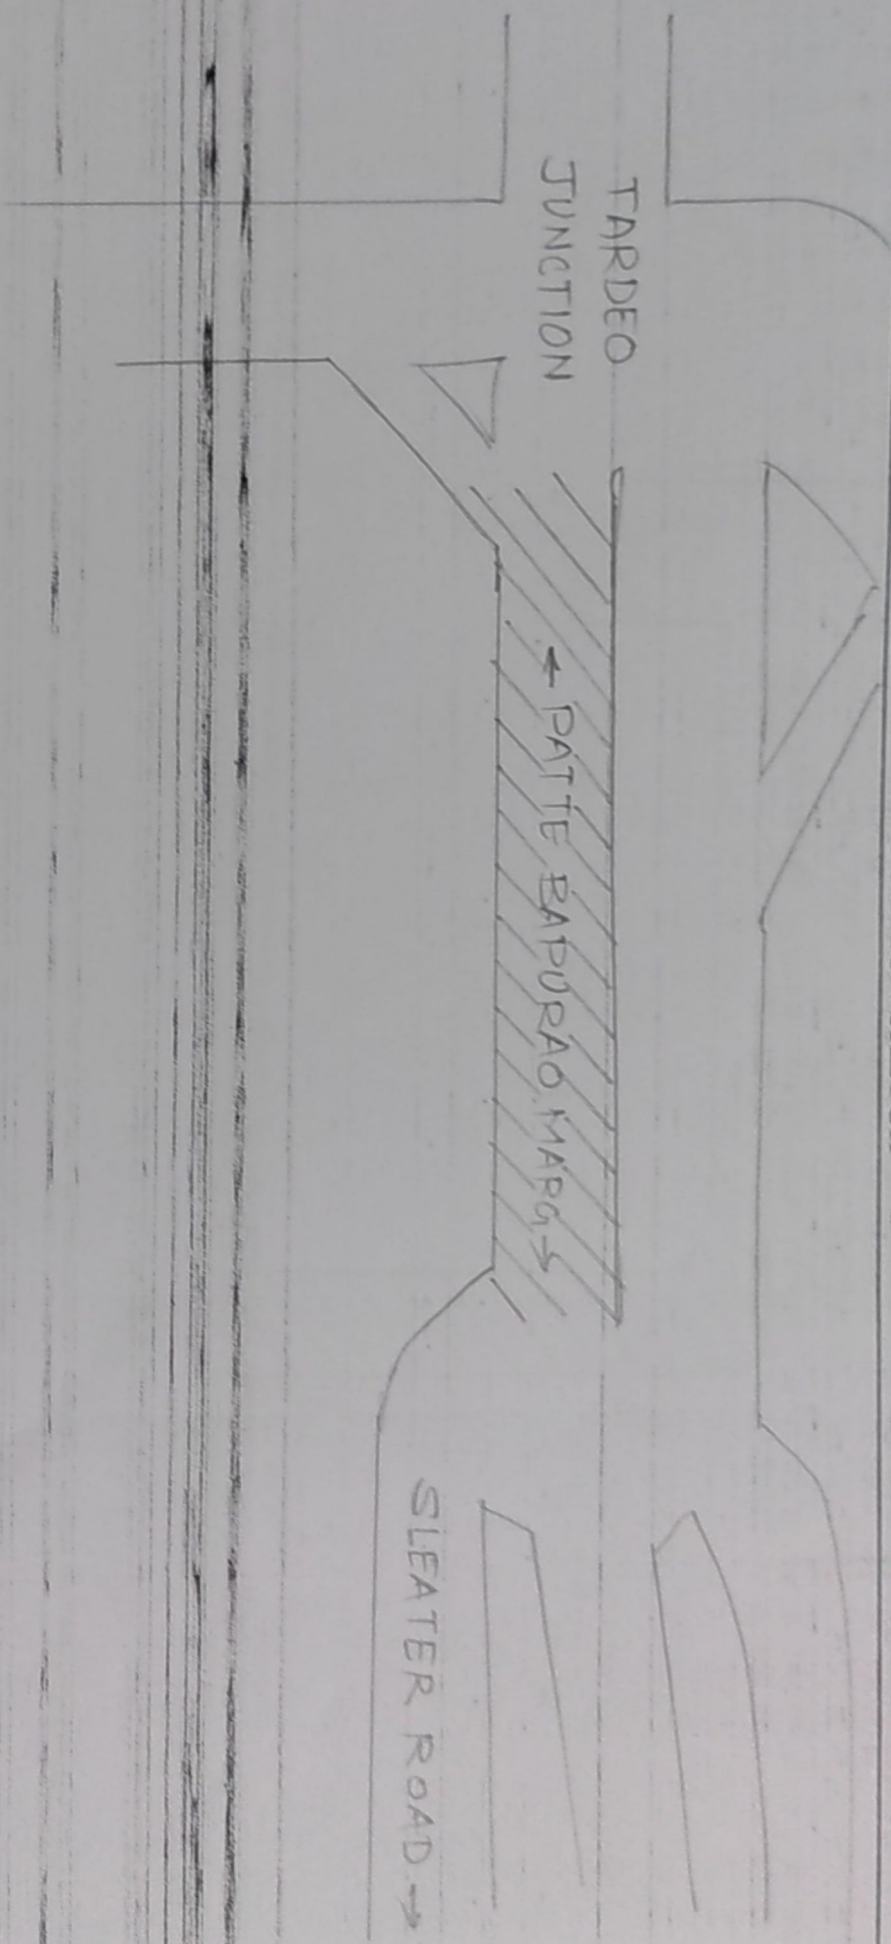

Name of the Road : Improvement of Patte Bapurao Marg
in Resurfacing in Asphalt/Paver block in D Ward in City Div

Drawing No. Dy.Ch.Eng./ / /Rds/City Dtd.

Harshad R
S.E. (Roads) - City - D


Trak
Asst Engr. (Roads) - City - D

Note : a) Sketch not to scale

b) Proposed work shown in *//////*

BRIHANMUMBAI MUNICIPAL CORPORATION

LOCATION SKETCH

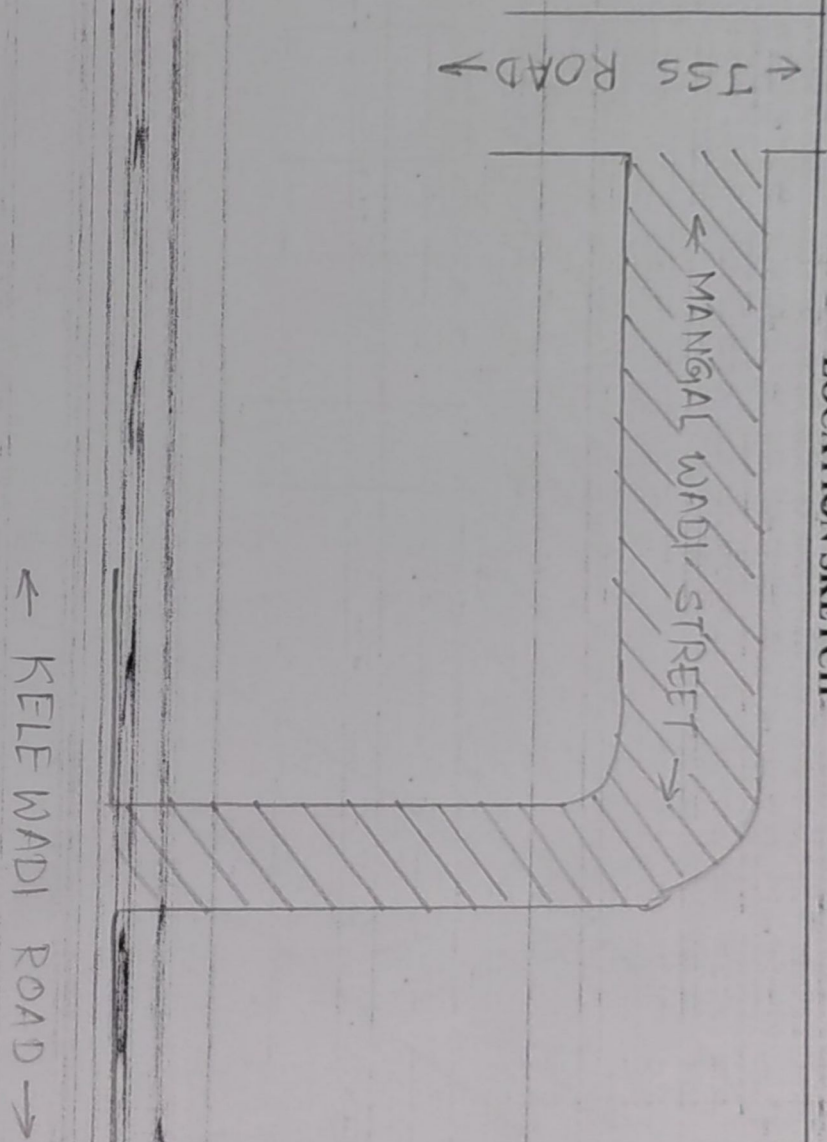

Name of the Road : Improvement of Mangal Wadi Street
in Resurfacing in Asphalt/Paver block in D Ward in City Div

Drawing No. Dy.Ch.Eng./ / Rds/City Dtd.

Note : a) Sketch not to scale


b) Proposed work shown in // // // //

Mangal Wadi
S.E. (Roads) - City - D

Asst Engr
Asst Engr. (Roads) - City - D

BRIHANMUMBAI MUNICIPAL CORPORATION

LOCATION SKETCH

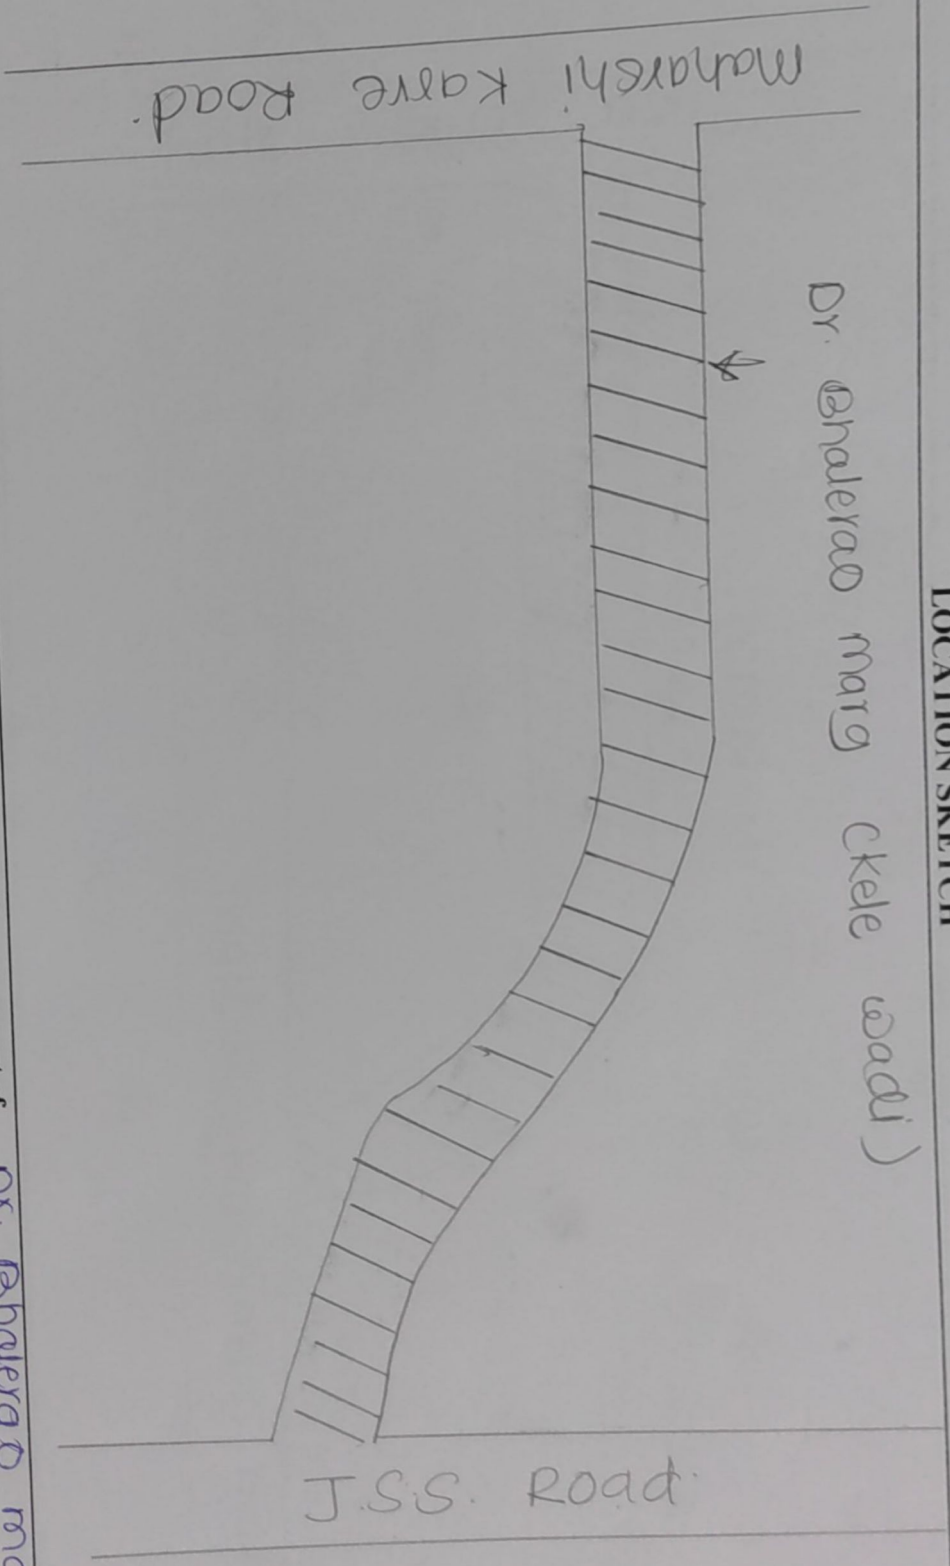

Name of the Road : Improvement of Dr. Bhalerao marg (Kele wadi)
in Resurfacing in Asphalt/Paver block in D Ward in City Div

Drawing No. Dy.Ch.Eng./ / Rds/City Div.

[Signature]
S.E. (Roads) - City - D

[Signature]
Asst Engr. (Roads) - City - D


Note : a) Sketch not to scale

b) Proposed work shown in

//////

BRIHANMUMBAI MUNICIPAL CORPORATION

LOCATION SKETCH

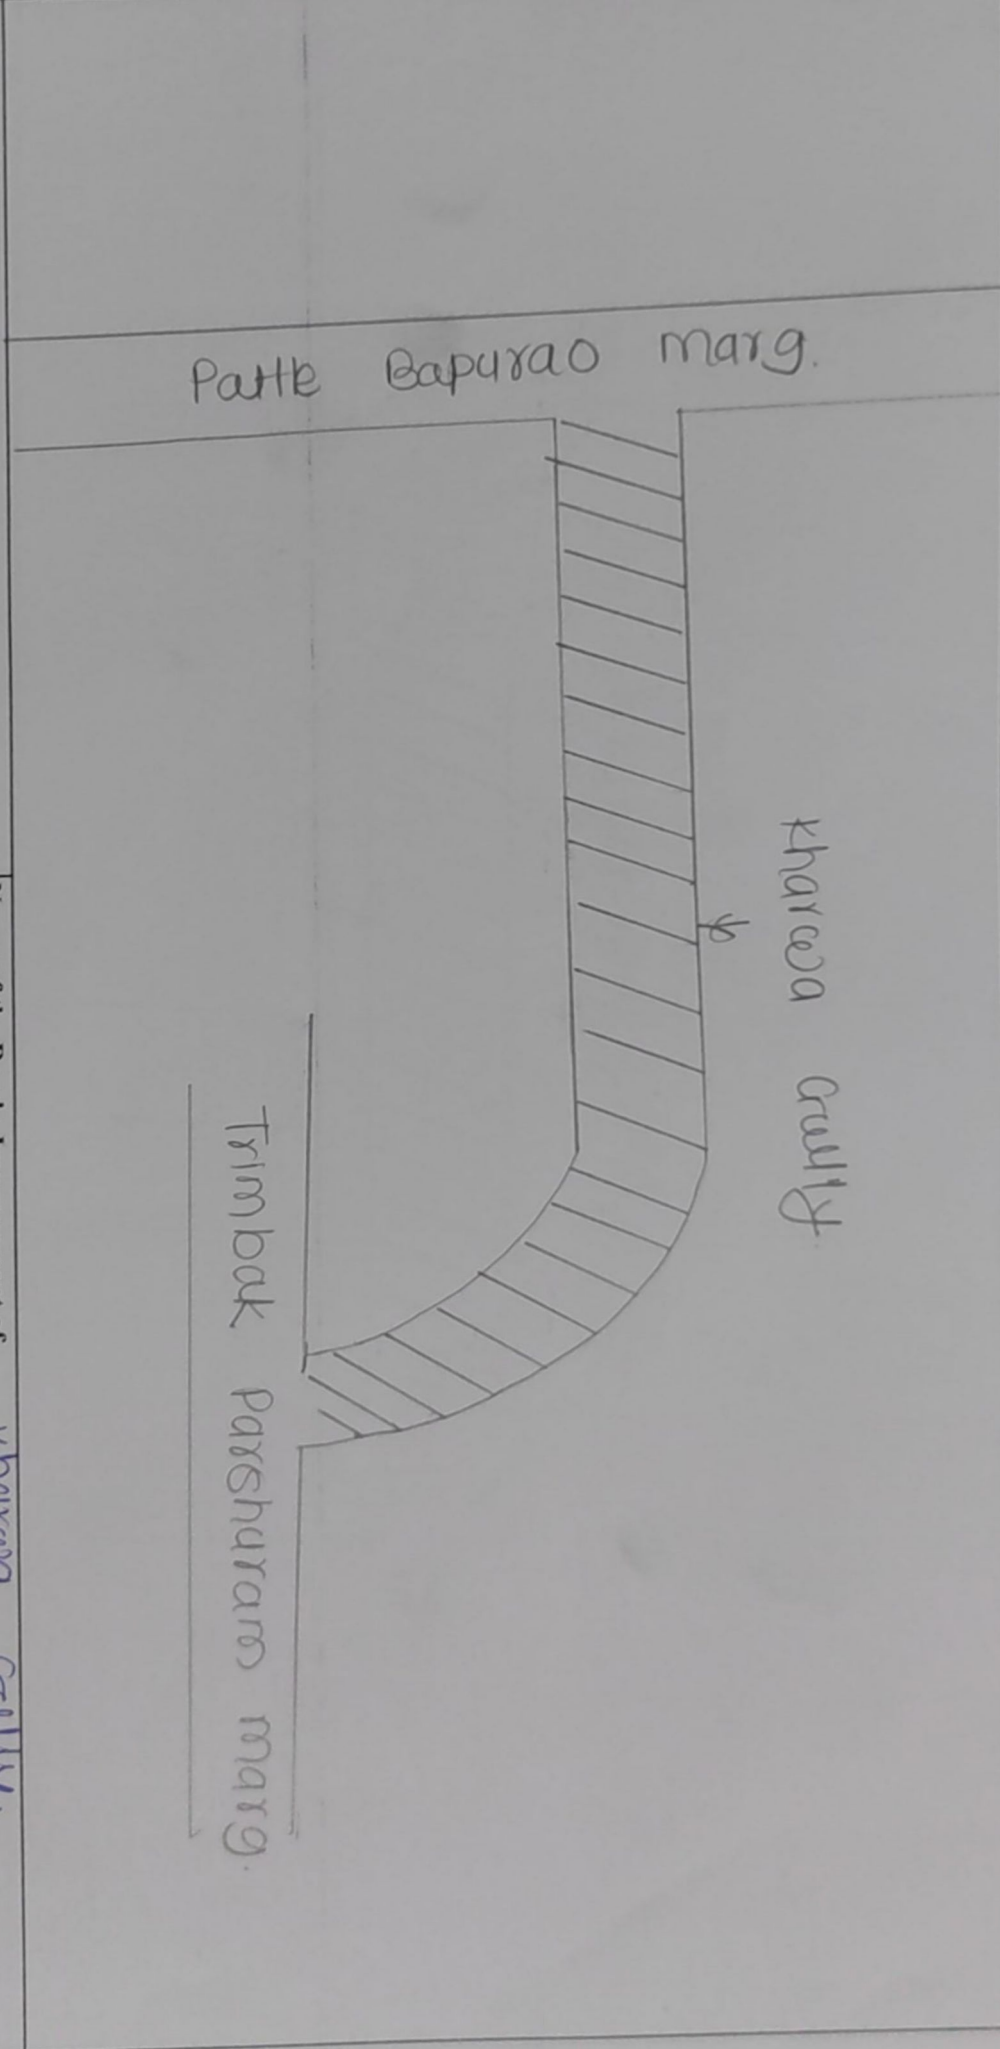

Name of the Road : Improvement of Kharera Gully
in Resurfacing in Asphalt/Paver block in D Ward in City Div

Drawing No. Dy.Ch.Eng./ / /Rds/City Dtd.

Note : a) Sketch not to scale


b) Proposed work shown in //////

S.E. (Roads) - City - D

Asst Engr. (Roads) - City - D

BRIHANMUMBAI MUNICIPAL CORPORATION
LOCATION SKETCH

42

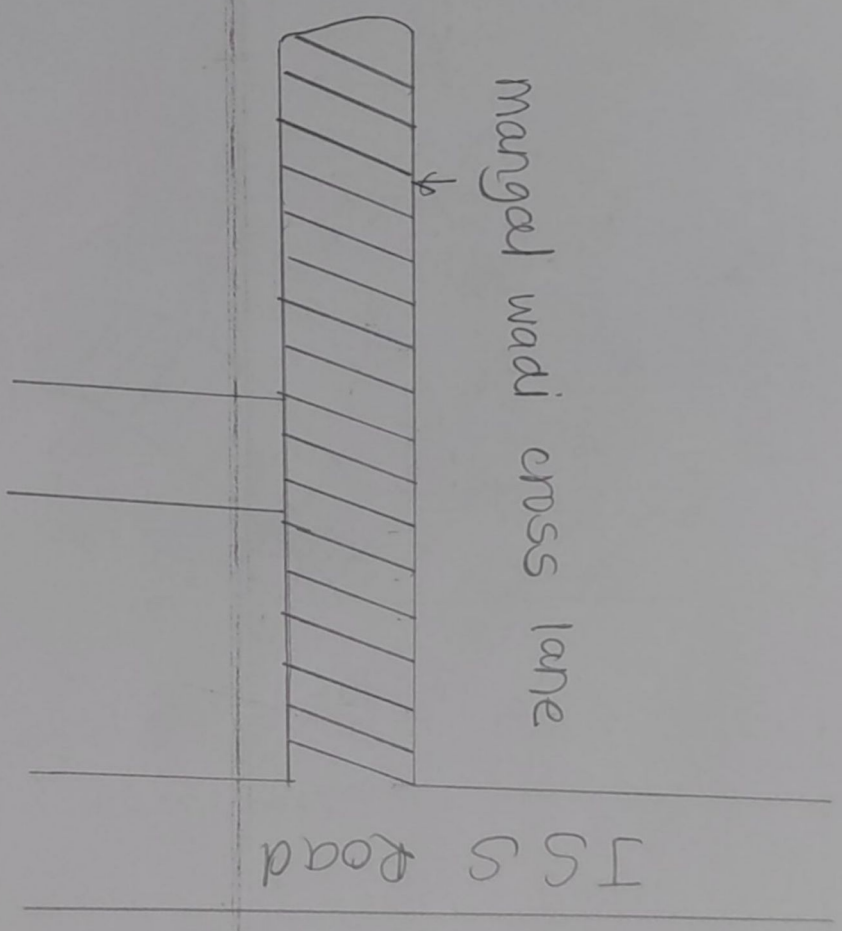

Name of the Road : Improvement of Mangal wadi cross lane
in Resurfacing in Asphalt/Paver block in D Ward in City Div

Drawing No. Dy.Ch.Eng./ / Rds/City Dtd.

Note : a) Sketch not to scale
b) Proposed work shown in


//////

S. E. (Roads)
S.E. (Roads) - City - D

Asst Engr.
Asst Engr. (Roads) - City - D

BRIHANMUMBAI MUNICIPAL CORPORATION

LOCATION SKETCH

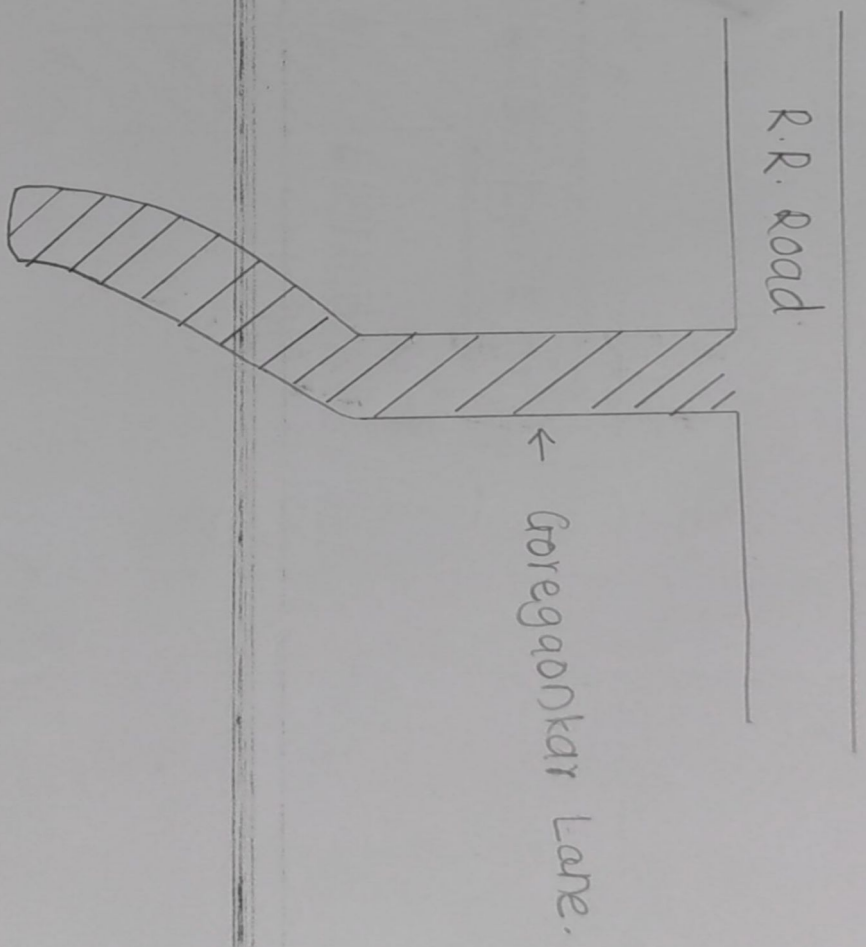

Name of the Road : Improvement of Goregaonkar Lane
in Resurfacing in Asphalt/Paver block in D Ward in City Div

Drawing No. Dy. Ch. Eng. / / Rds/City Div.


Note : a) Sketch not to scale

b) Proposed work shown in //////

Harish K
S.E. (Roads) - City - D

Pratik
Asst Engr. (Roads) - City - D

BRIHANMUMBAI MUNICIPAL CORPORATION
LOCATION SKETCH

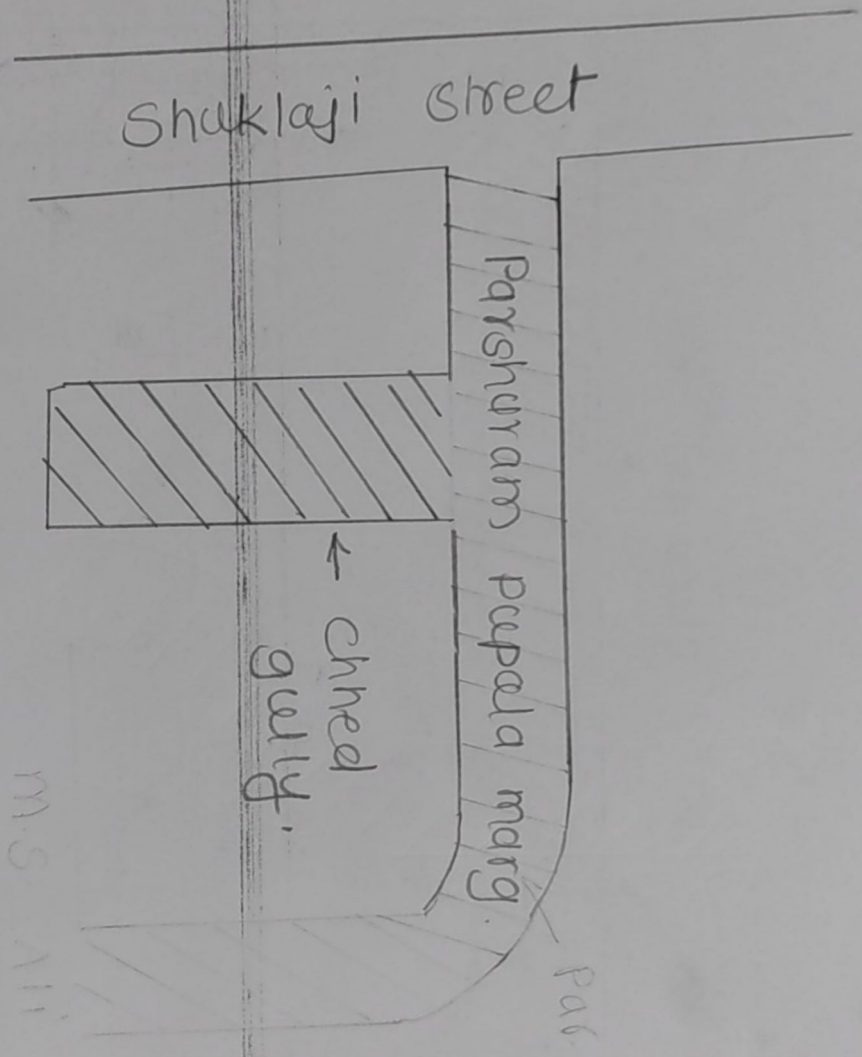

Name of the Road : Improvement of Parshuram Papala Marg
in Resurfacing in Asphalt/Paver block in D Ward in City Div
(chhed gully)

Drawing No. Dy.Ch.Eng./ / Rds/City Div.


Note : a) Sketech not to scale
b) Proposed work shown in

//////

[Signature]
S.E. (Roads) - City - D

[Signature]
Asst Engr. (Roads) - City - D

BRIHANMUMBAI MUNICIPAL CORPORATION
LOCATION SKETCH

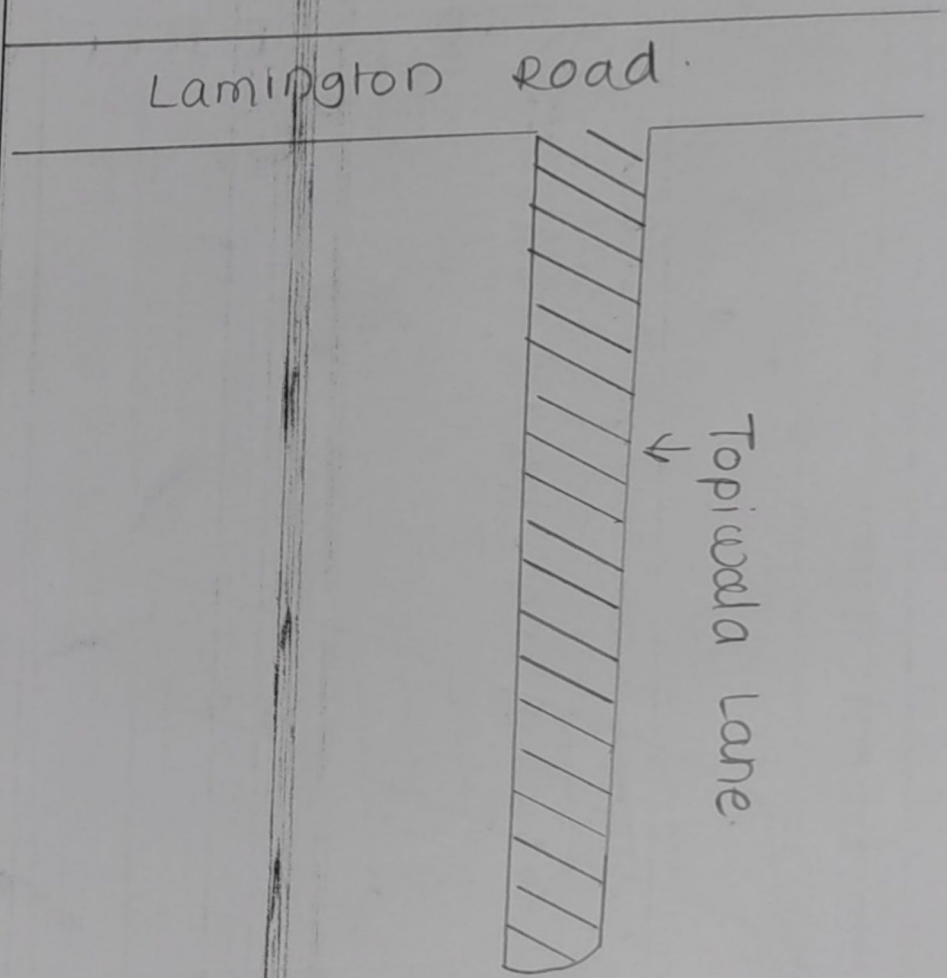

Note : a) Sketch not to scale

b) Proposed work shown in // // // //

Name of the Road : Improvement of
in Resurfacing in Asphalt/Paver block in D Ward in City Div
Topiwada **celly**


Drawing No. Dy.Ch.Eng./ / /Rds/City Divd.

[Signature]
S.E. (Roads) - City - D

[Signature]
Asst Engr. (Roads) - City - D

BRIHANMUMBAI MUNICIPAL CORPORATION

LOCATION SKETCH

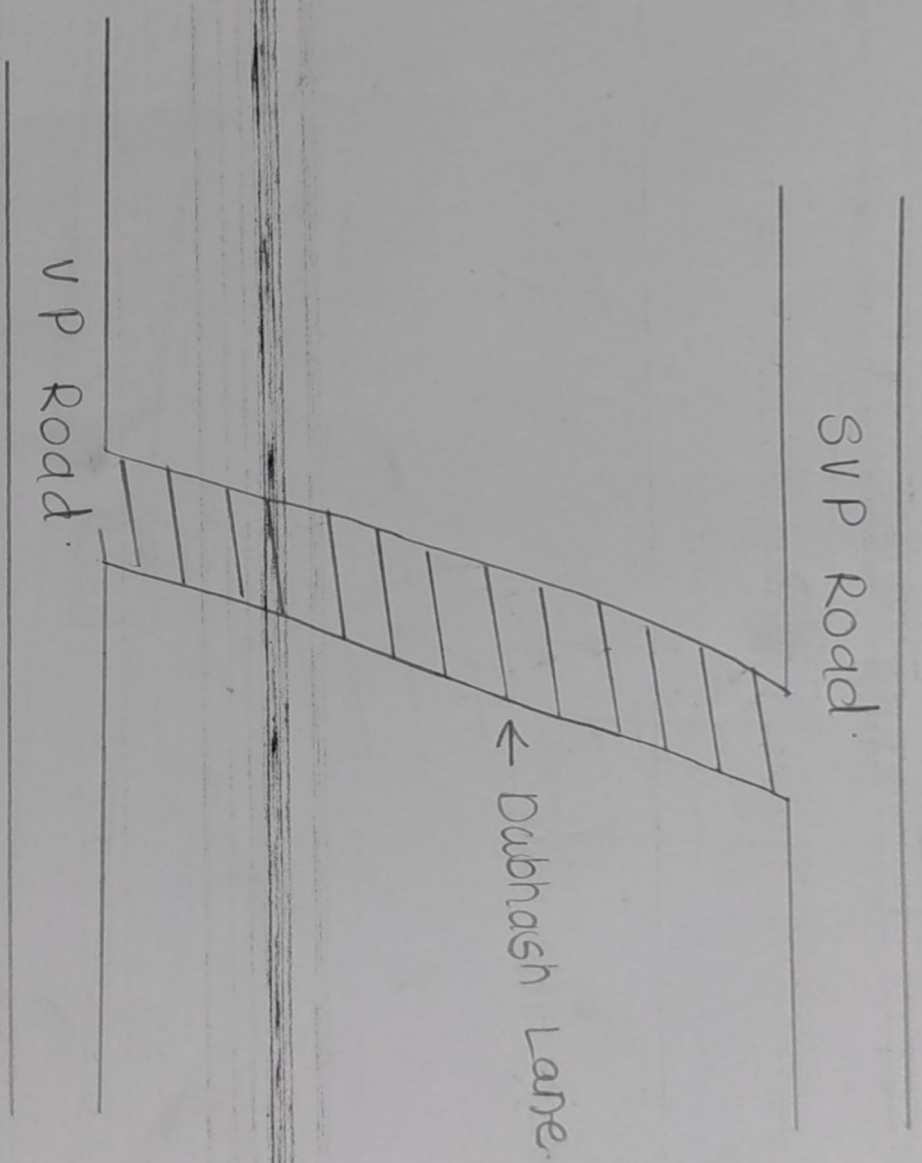

Name of the Road : Improvement of Dubhash Lane
in Resurfacing in Asphalt/Paver block in D Ward in City Div

Drawing No. Dy.Ch.Eng./ / /Rds/City Div.

Note : a) Sketch not to scale

b) Proposed work shown in


//////

S.T. (Roads)
S.T. (Roads) - City - D

Brake
Asst Engr. (Roads) - City - D

BRIHANMUMBAI MUNICIPAL CORPORATION

LOCATION SKETCH

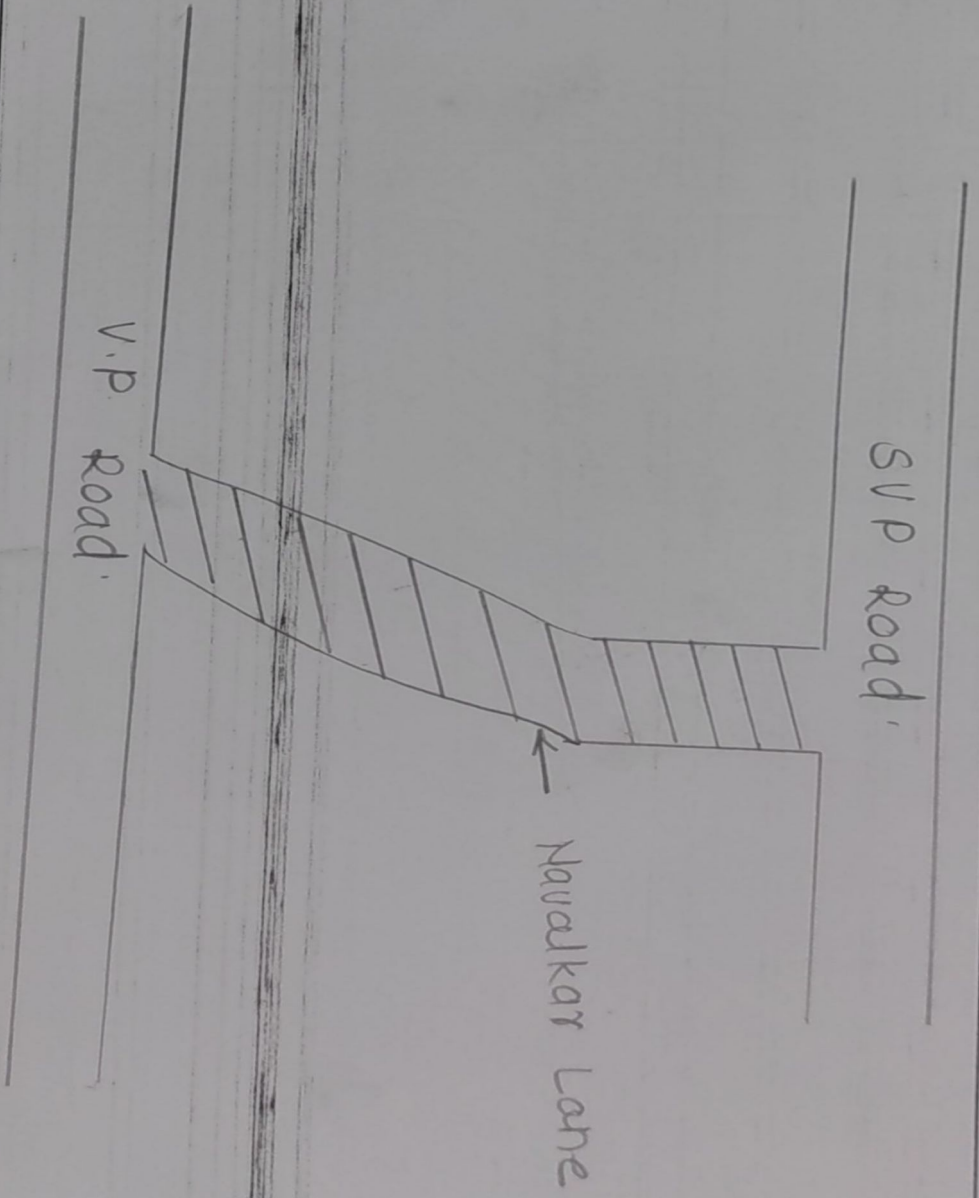

Name of the Road : Improvement of
in Resurfacing in Asphalt/Paver block in D Ward in City Div

Navalkar Lane

Drawing No. Dy. Ch. Eng. / / Rds/City Div.

b) Proposed work shown in

//////


Note : a) Sketch not to scale

S. E. (Roads) - City - D
Shayeshi H

Asst Engr. (Roads) - City - D
Prate

BRIHANMUMBAI MUNICIPAL CORPORATION

LOCATION SKETCH

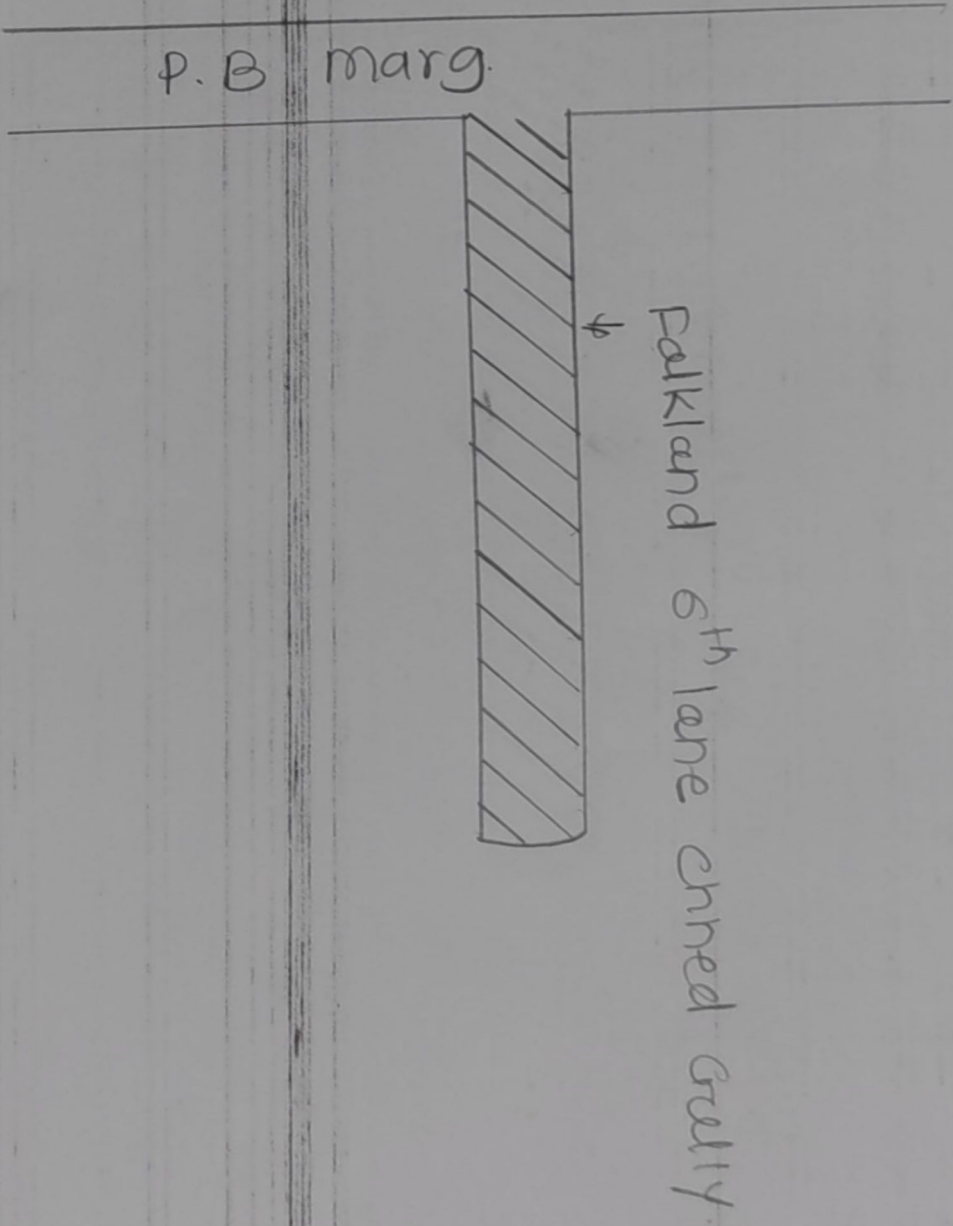

Name of the Road : Improvement of Falkland 6th Lane chned
in Resurfacing in Asphalt/Paver block in D Ward in City Div gully.

Drawing No. Dy.Ch.Eng./ / /Rds/City Div.


Shreyas
S.E. (Roads) - City - D

Prate
Asst Engr. (Roads) - City - D

Note : a) Sketch not to scale

b) Proposed work shown in // // // //

BRIHANMUMBAI MUNICIPAL CORPORATION
LOCATION SKETCH

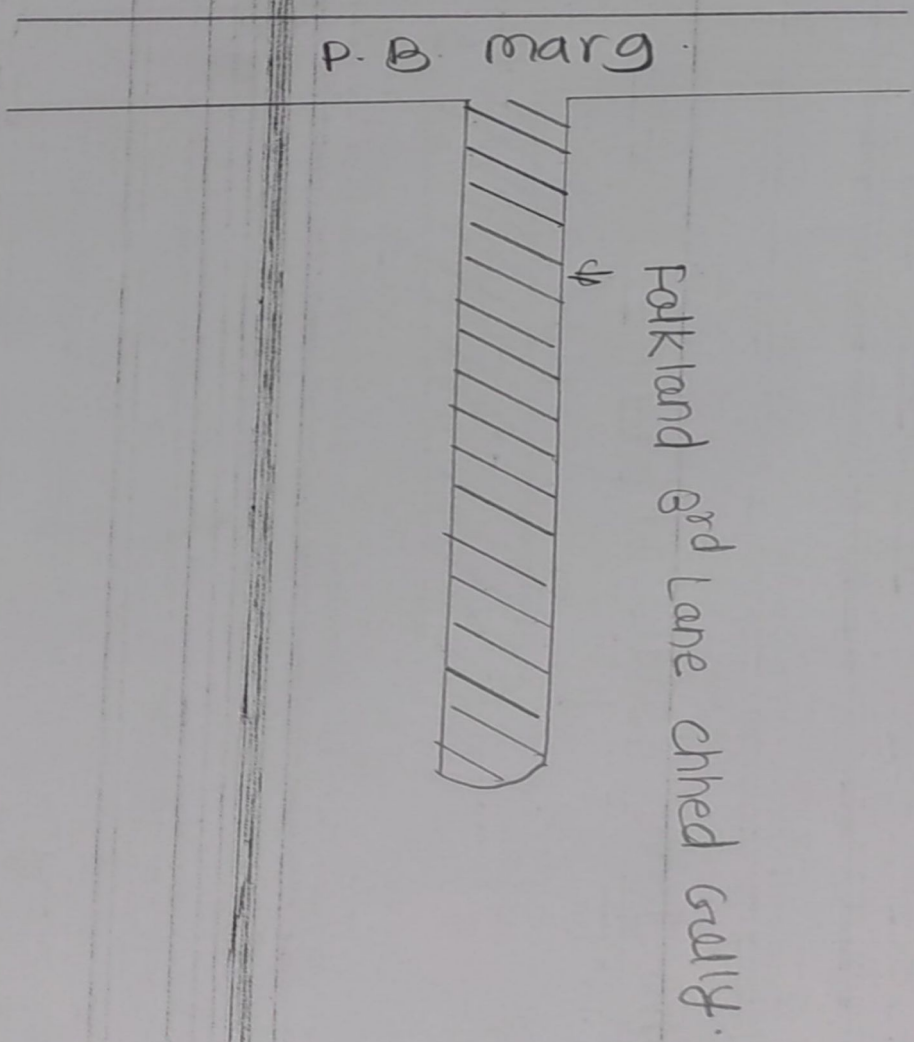

Name of the Road : Improvement of Folkland 3rd lane chhed gully
in Resurfacing in Asphalt/Paver block in D Ward in City Div

Drawing No. Dy. Ch. Engr. / Rds/City Div.


Handwritten Signature
S.E. (Roads) - City - D

Handwritten Signature
Asst Engr. (Roads) - City - D

Note : a) Sketch not to scale

b) Proposed work shown in *//////*

BRIHANMUMBAI MUNICIPAL CORPORATION
LOCATION SKETCH

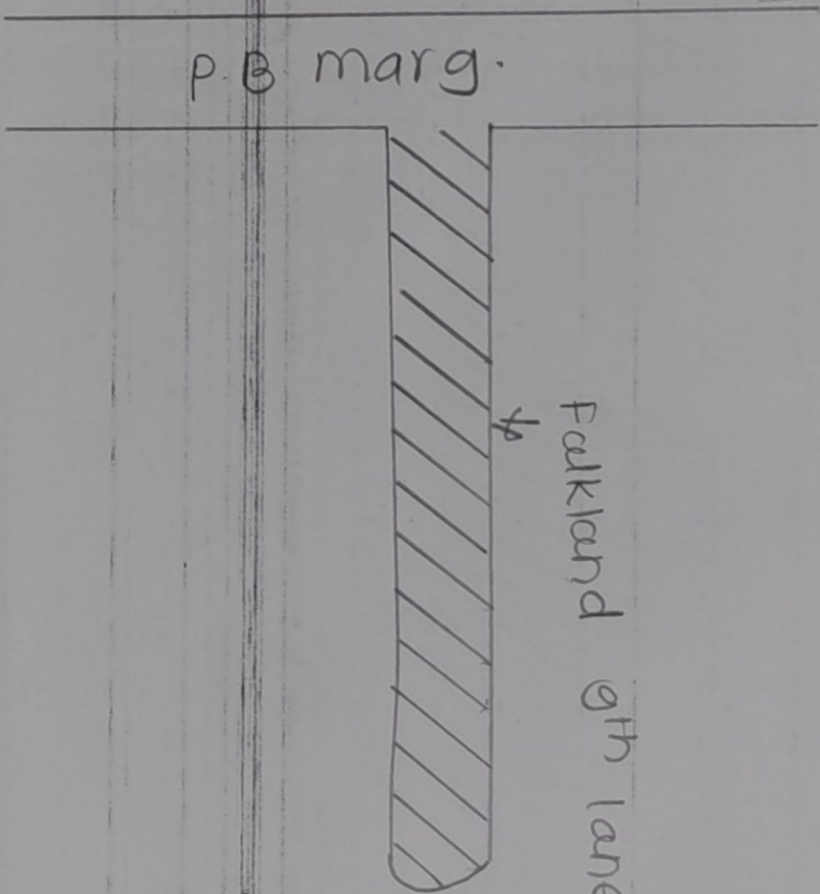

Name of the Road : Improvement of Falkland 9th lane chhed auliy
in Resurfacing in Asphalt/Paver block in D Ward in City Div

Drawing No. Dy.Ch.Eng./ /Rds/City Dtd.

[Signature]
S.E. (Roads) - City - D

[Signature]
Asst Engr. (Roads) - City - D


Note : a) Sketch not to scale

b) Proposed work shown in

//////

BRIHANMUMBAI MUNICIPAL CORPORATION

LOCATION SKETCH

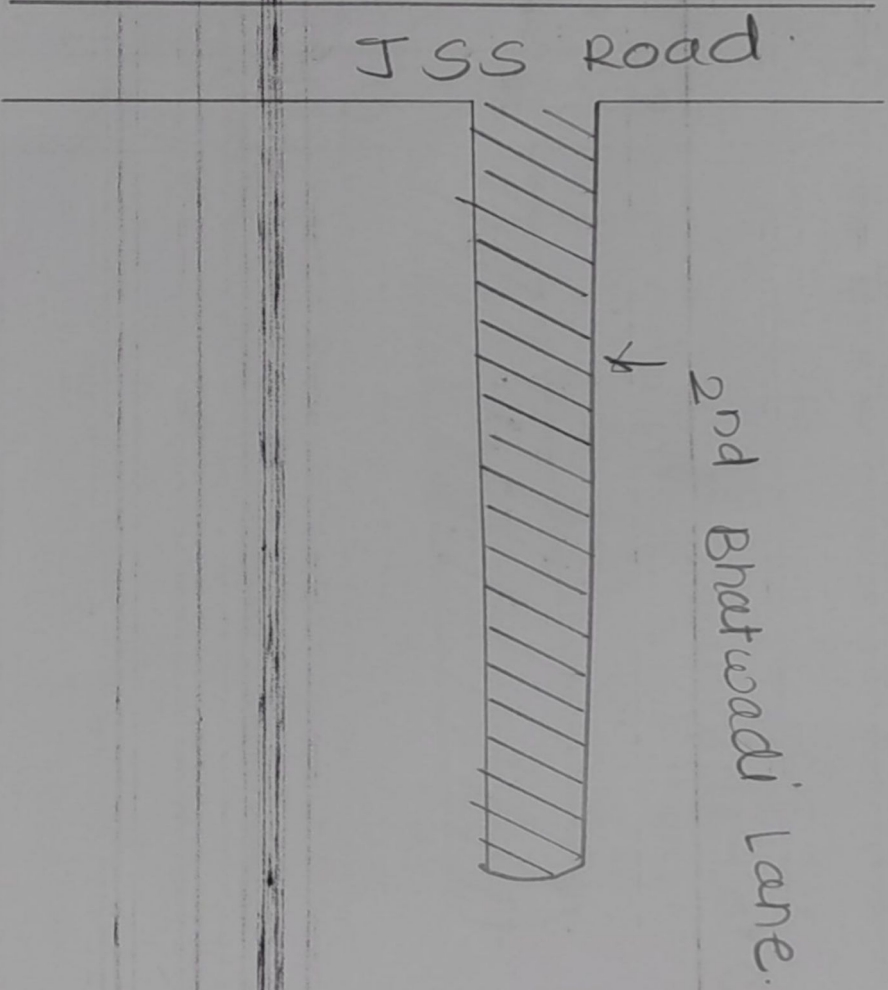


Name of the Road : Improvement of 2nd Bhatwadi Lane
in Resurfacing in Asphalt/Paver block in D Ward in City Div


Drawing No. Dy.Ch.Eng./ /Rds/City Dtd.

Note : a) Sketch not to scale


b) Proposed work shown in

//////

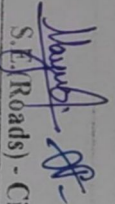
S. E. (Roads) - City - D


Asst Engr. (Roads) - City - D

BRIHANMUMBAI MUNICIPAL CORPORATION
LOCATION SKETCH

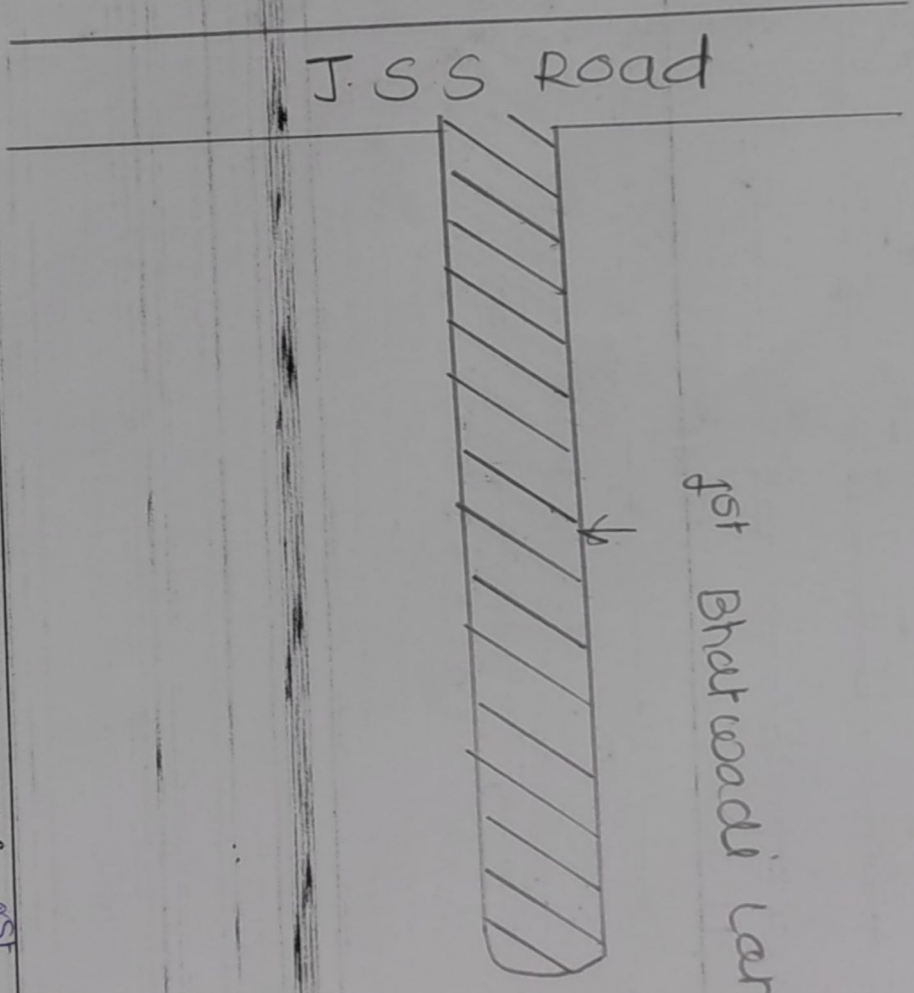

Name of the Road : Improvement of 1st Bhatwadi Lane
in Resurfacing in Asphalt/Paver block in D Ward in City Div

Drawing No. Dy.Ch.Eng./ / /Rds/City Dtd.

S.E.(Roads) - City - D
[Signature]

Asst Engr. (Roads) - City - D
[Signature]

Note : a) Sketch not to scale

b) Proposed work shown in


//////

Note

b))

BRIHANMUMBAI MUNICIPAL CORPORATION

LOCATION SKETCH

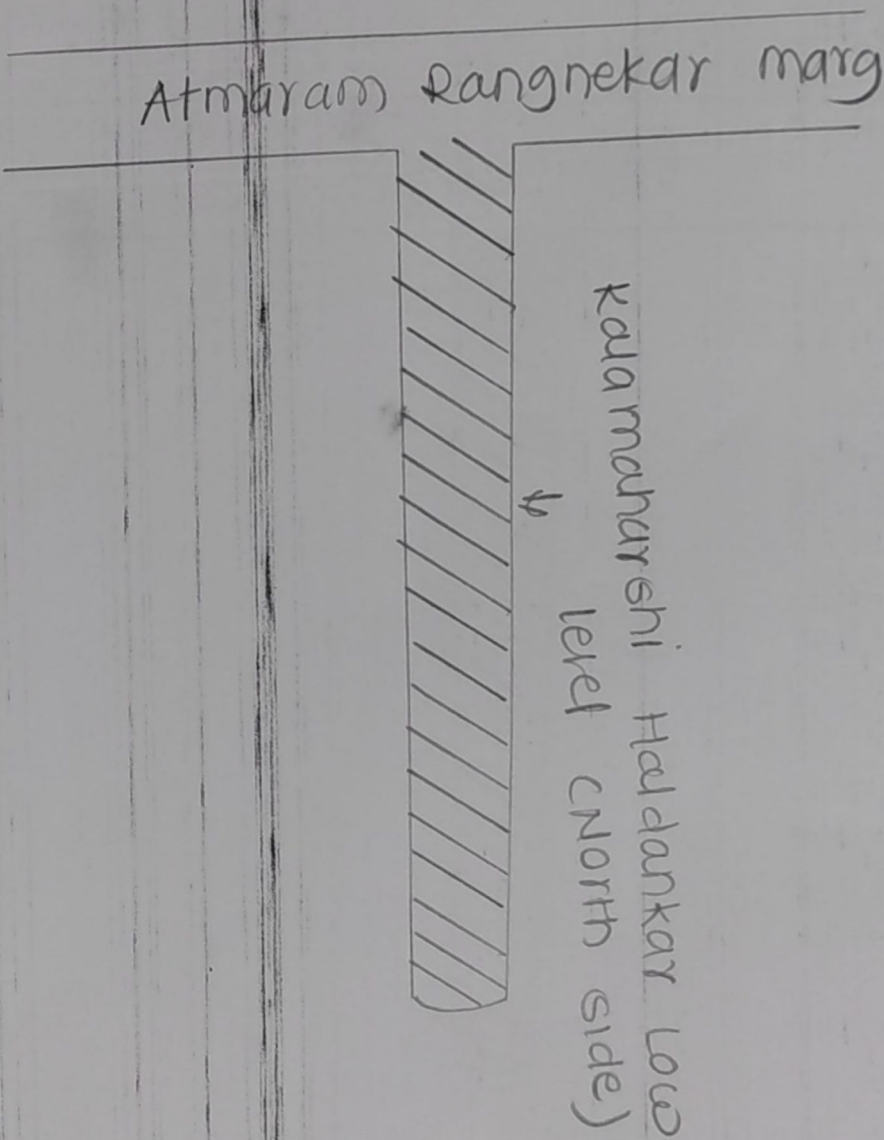

Name of the Road : Improvement of Kalamaharshi Haddankar low level (North side)
in Resurfacing in Asphalt/Paver block in D Ward in City Div

Drawing No. Dy.Ch.Eng./ / Rds/City Dtd.

[Signature]
S.E. (Roads) - City - D

[Signature]
Asst Engr. (Roads) - City - D


Note : a) Sketch not to scale

b) Proposed work shown in


//////

BRIHANMUMBAI MUNICIPAL CORPORATION
LOCATION SKETCH

55

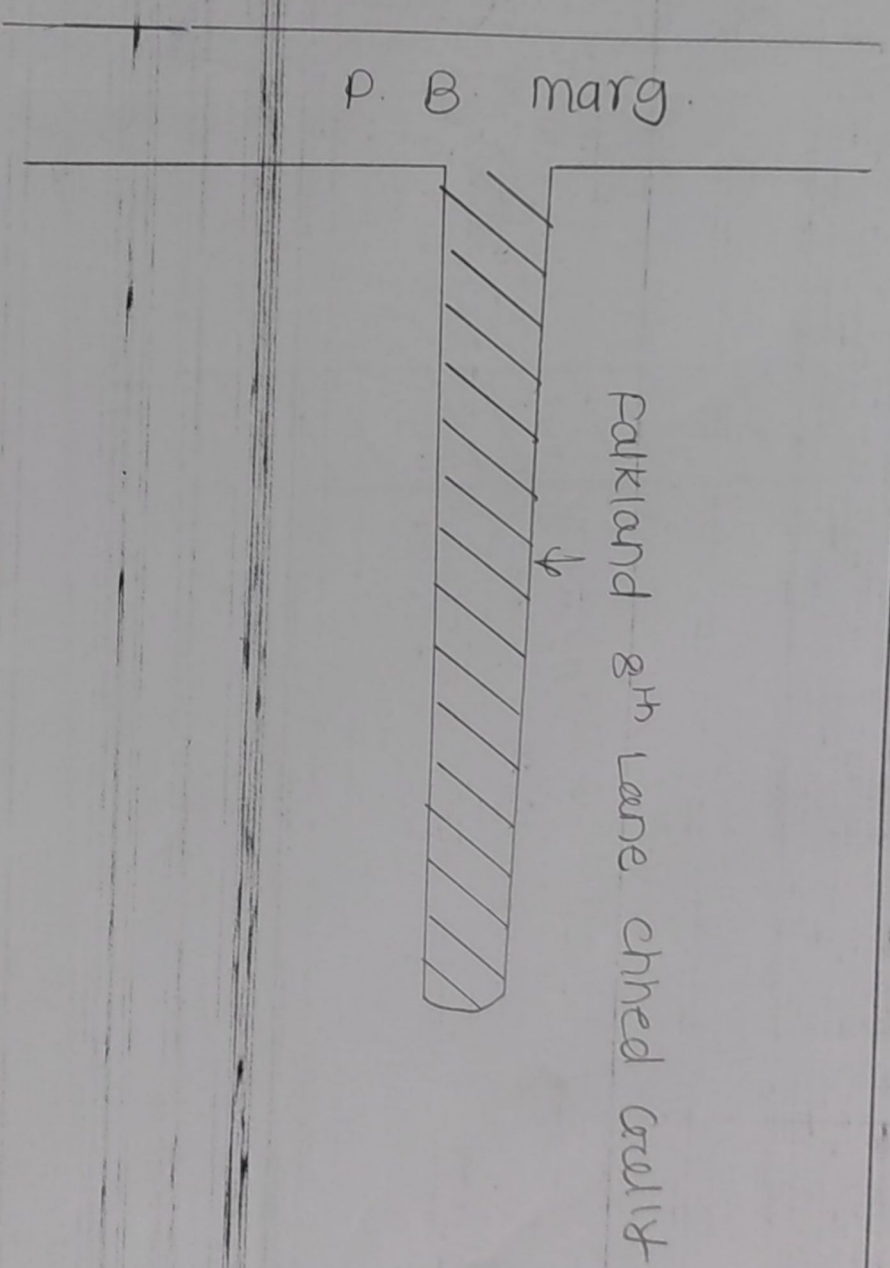



Note : a) Sketch not to scale

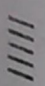b) Proposed work shown in 

Name of the Road : Improvement of Patkland 8th lane chhed
in Resurfacing in Asphalt/Paver block in D Ward in City Div
Gully.


Drawing No. Dy.Ch.Eng./ / Rds/City Dtd.

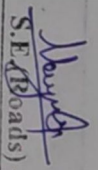
S.E. (Roads) - City - D


Asst Engr. (Roads) - City - D

BRIHANMUMBAI MUNICIPAL CORPORATION
LOCATION SKETCH

56

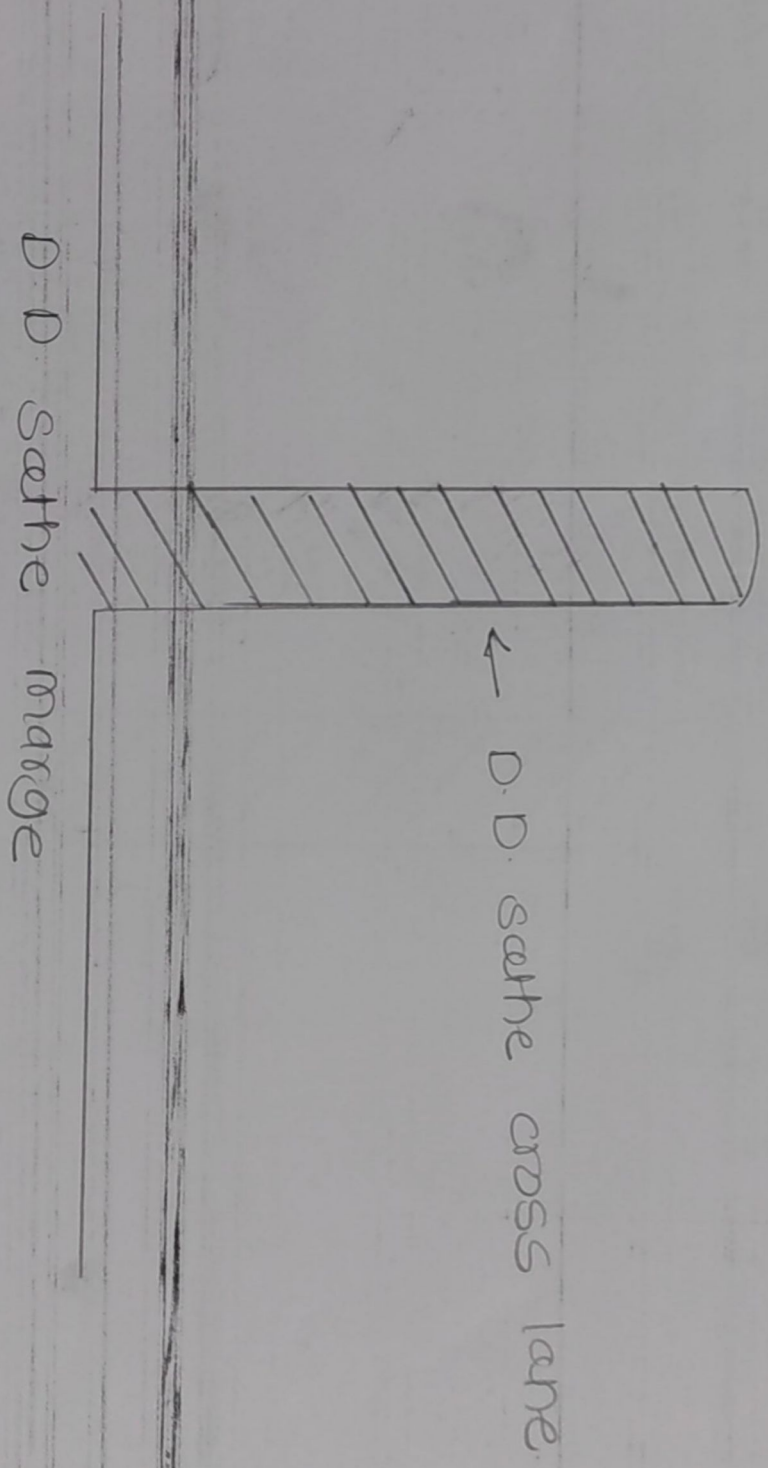

Name of the Road : Improvement of D.D. sathre - X lane
in Resurfacing in Asphalt/Paver block in D Ward in City Div

Drawing No. Dy.Ch.Eng./ / Rds/City Dtd.

Note : a) Sketch not to scale

b) Proposed work shown in //////


[Signature]
S.E. (Rads) - City - D

[Signature]
Asst Engr. (Roads) - City - D

BRIHANMUMBAI MUNICIPAL CORPORATION

LOCATION SKETCH

Ferere bridge Nana Chowk.

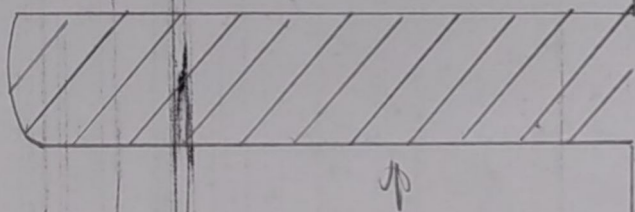

Lokkavi Sawant lane

Name of the Road : Improvement of Lokkavi Sawant lane
in Resurfacing in Asphalt/Paver block in D Ward in City Div

Drawing No. Dy.Ch.Eng./ / Rds/City Dtd.

S.T. Boards - City - D

Asst Engr. (Roads) - City - D


Note : a) Sketch not to scale

b) Proposed work shown in

//////

BRIHANMUMBAI MUNICIPAL CORPORATION
LOCATION SKETCH

59

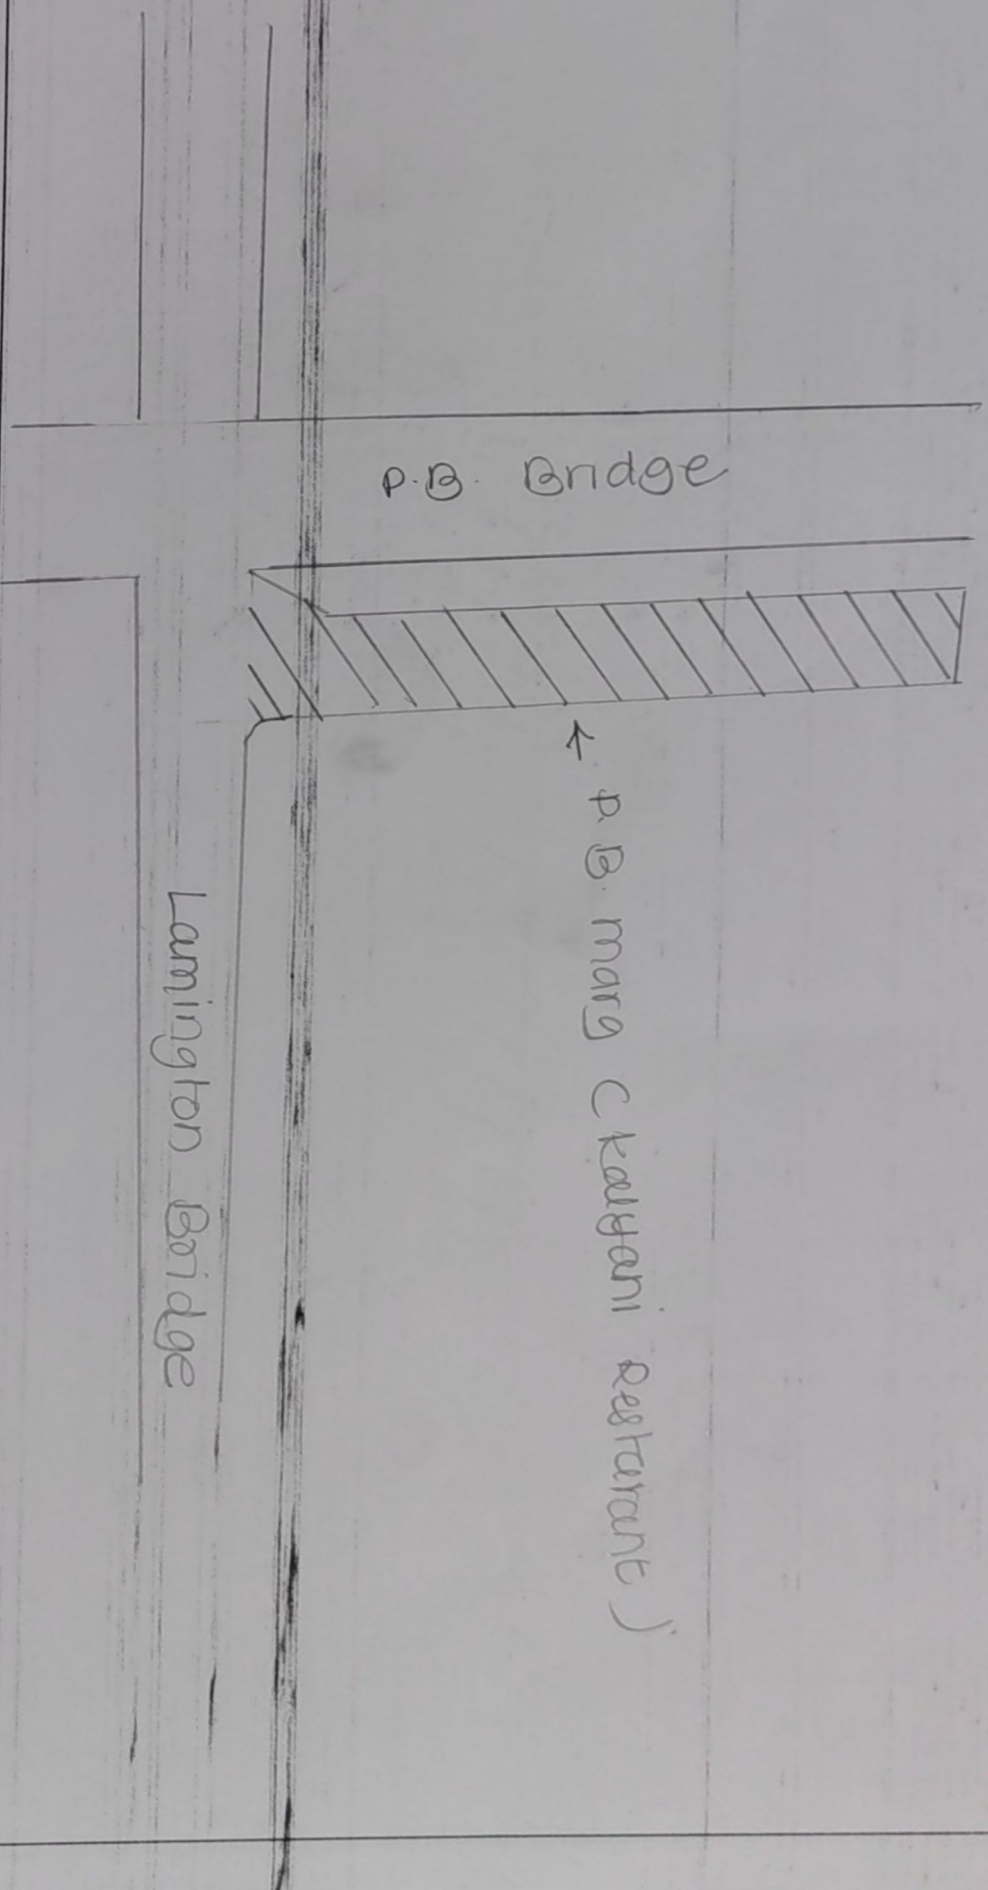

Name of the Road : Improvement of P.B. marg (Kalyani Restaurant)
in Resurfacing in Asphalt/Paver block in D Ward in City Div

Drawing No. Dy.Ch.Eng./ /Rds/City Div.


Note : a) Sketch not to scale

b) Proposed work shown in // // // //

S.E. (Rds) - City - D
[Signature]

Asst Engr. (Roads) - City - D
[Signature]

BRIHANMUMBAI MUNICIPAL CORPORATION
LOCATION SKETCH

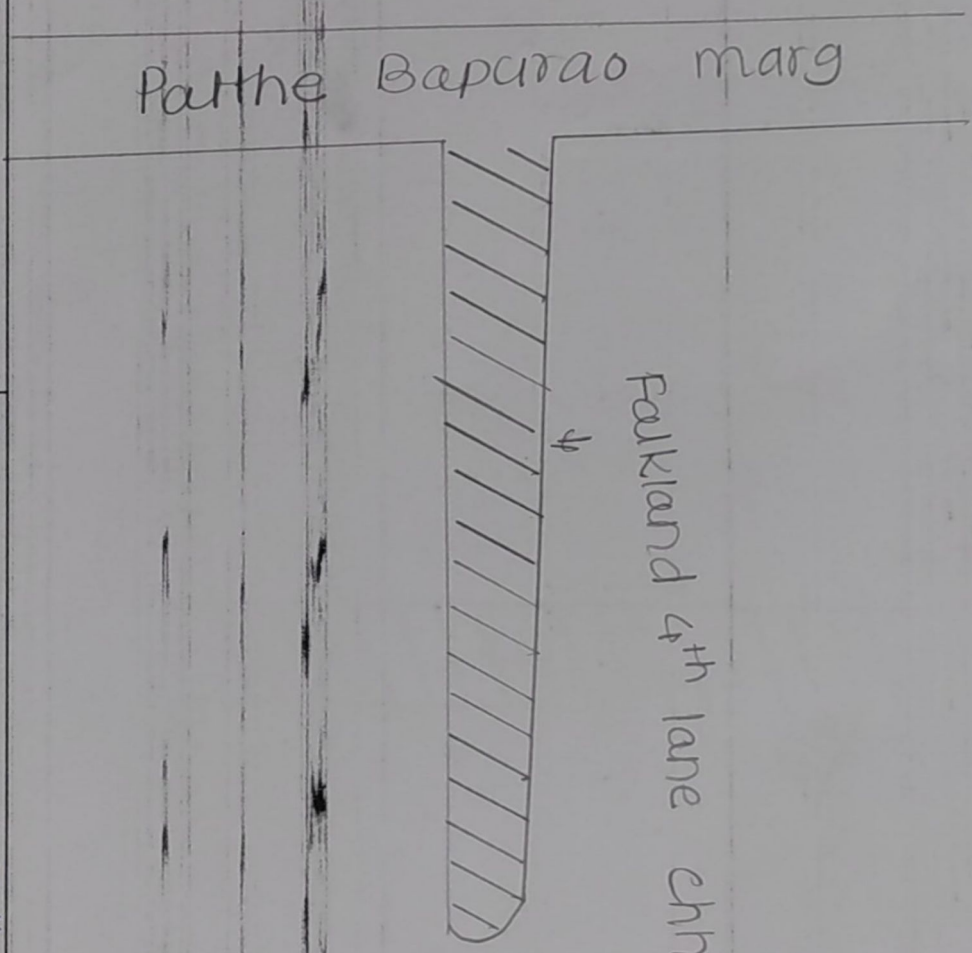

Name of the Road : Improvement of Falkland 4th lane chhed cully
 in Resurfacing in Asphalt/Paver block in D Ward in City Div

Drawing No. Dy.Ch.Eng./ / Rds/City Dtd.

Note : a) Sketch not to scale


b) Proposed work shown in // // // //

S. E. (Roads) - City - D

Asst Engr. (Roads) - City - D

BRIHANMUMBAI MUNICIPAL CORPORATION

LOCATION SKETCH

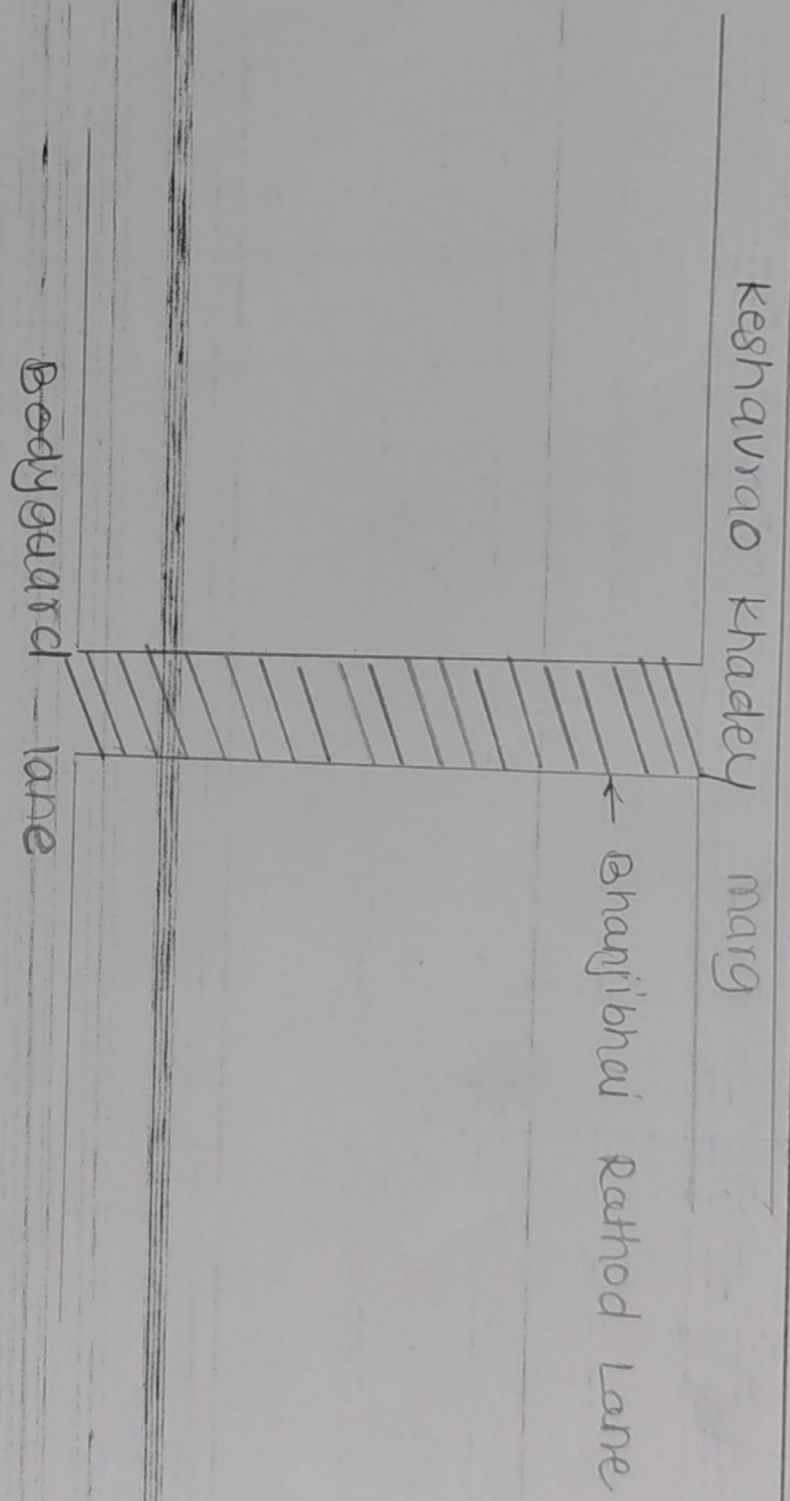

Name of the Road : Improvement of Bhanji Bhai Rathod lane
in Resurfacing in Asphalt/Paver block in D Ward in City Div

Drawing No. Dy.Ch.Eng./ / /Rds/City Div.


Note : a) Sketch not to scale

b) Proposed work shown in // // // //

Hansraj
S.E. (Roads) - City - D

Trate
Asst Engr. (Roads) - City - D

BRIHANMUMBAI MUNICIPAL CORPORATION
LOCATION SKETCH

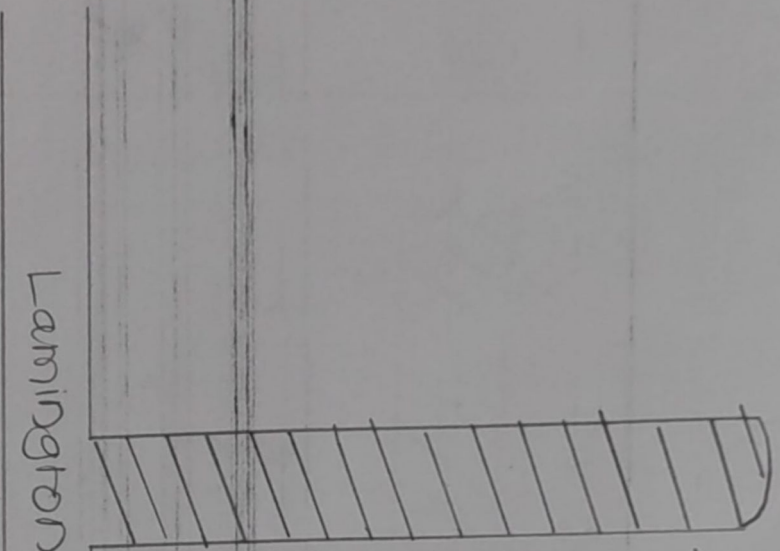

Lamington Road

← Chunnam Lane

Name of the Road : Improvement of Chunnam Lane
in Resurfacing in Asphalt/Paver block in D Ward in City Div

Drawing No. Dy.Ch.Eng./ / Rds/City Div.

[Signature]
S.T.(Roads) - City - D

[Signature]
Asst Engr. (Roads) - City - D


Note : a) Sketch not to scale

b) Proposed work shown in

//////

BRIHANMUMBAI MUNICIPAL CORPORATION

LOCATION SKETCH

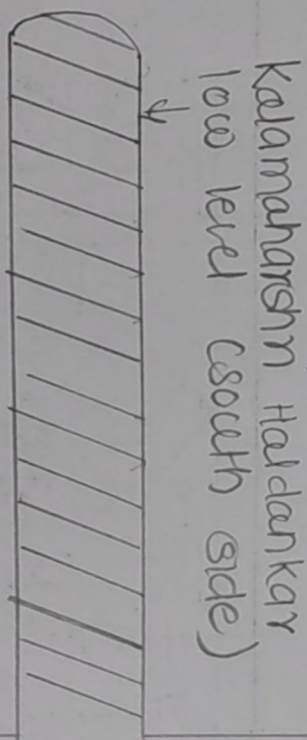

Atmaranb Langnekar marg.

Name of the Road : Improvement of Kalamaharshni Haldankar low level (south side) in Resurfacing in Asphalt/Paver block in D Ward in City Div

Drawing No. Dy.Ch.Eng./ / Rds/City Div.

Harsh
S.E (Roads) - City - D

TRAK
Asst Engr. (Roads) - City - D

Note : a) Sketch not to scale


b) Proposed work shown in

//////

N
b

BRIHANMUMBAI MUNICIPAL CORPORATION

LOCATION SKETCH

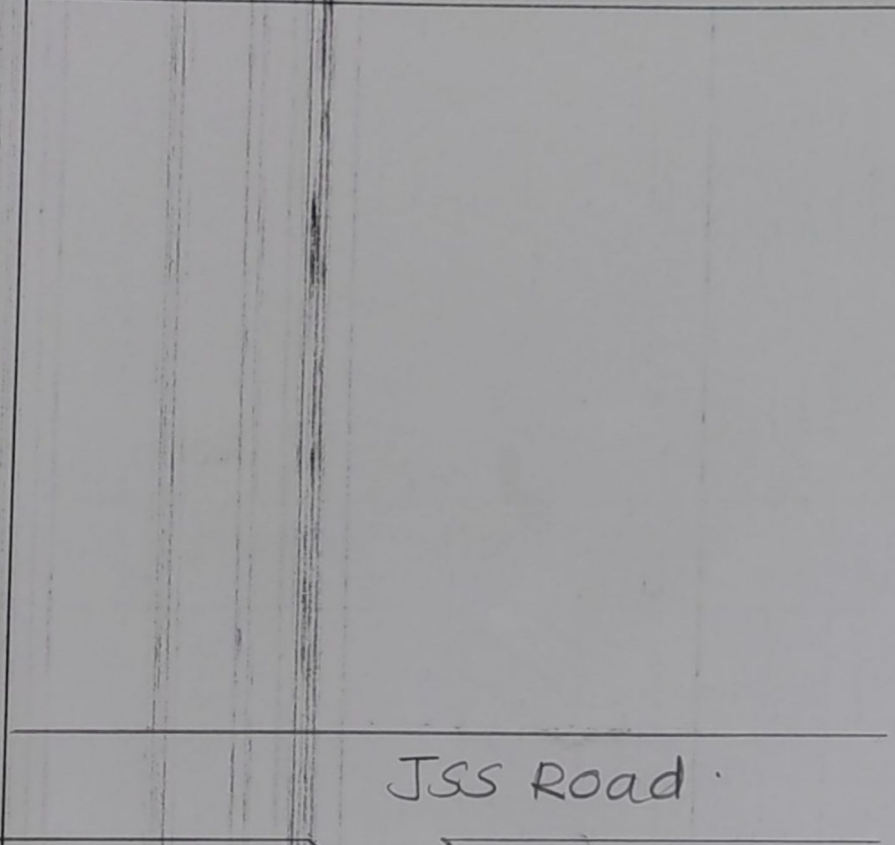

Note : a) Sketch not to scale
b) Proposed work shown in

//////

Name of the Road : Improvement of
in Resurfacing in Asphalt/Paver block in D Ward in City Div Badam Gully.


Drawing No. Dy.Ch.Eng./ / Rds/City Dtd.

Signature
S.E. (Roads) - City - D

Signature
Asst Engr. (Roads) - City - D

BRIHANMUMBAI MUNICIPAL CORPORATION

LOCATION SKETCH

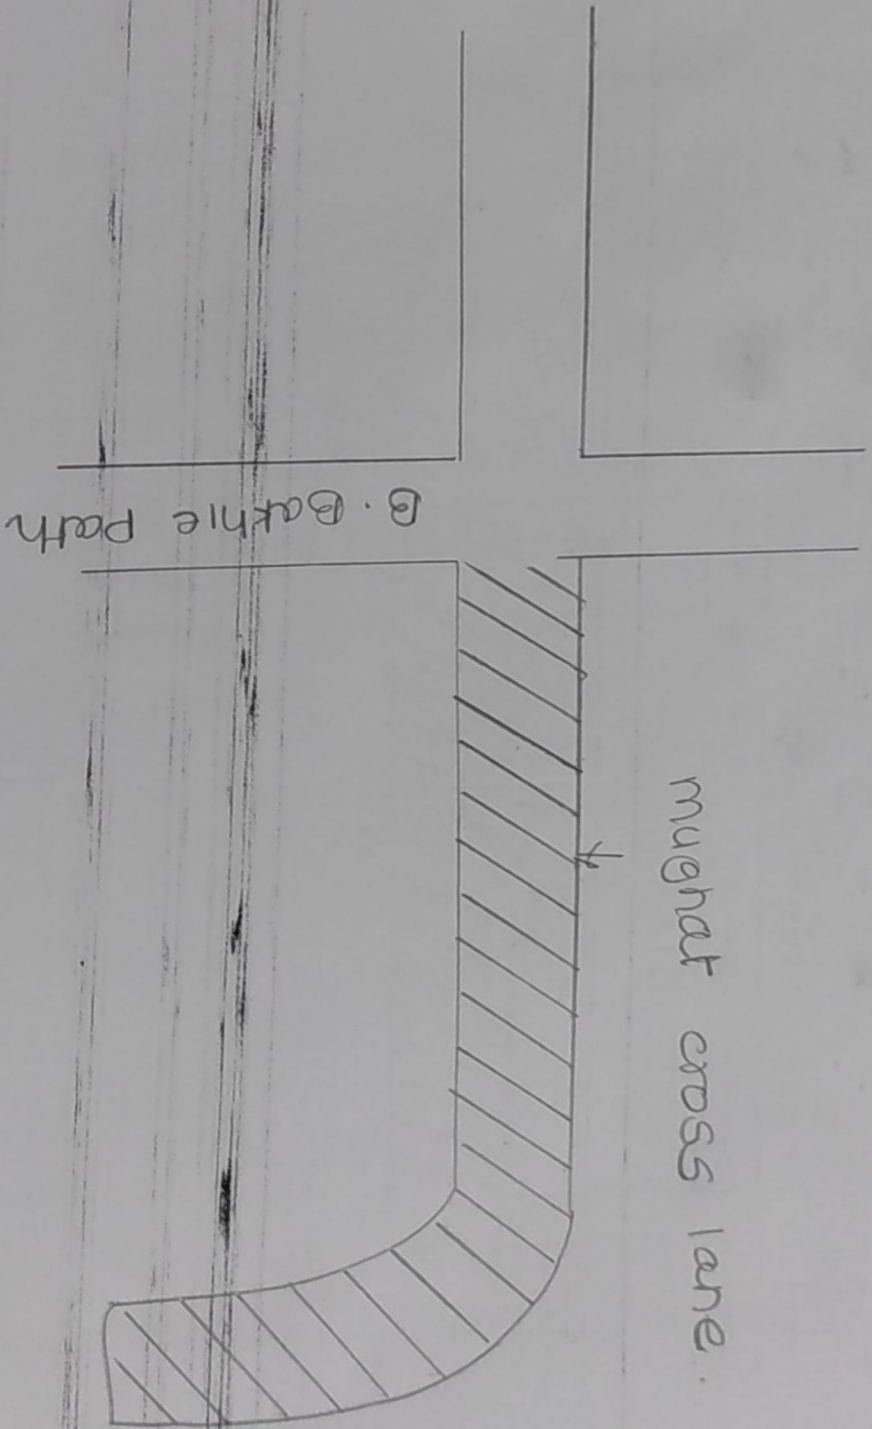

Name of the Road : Improvement of
in Resurfacing in Asphalt/Paver block in D Ward in City Div mughat cross lane

Drawing No. Dy. Ch. Eng. / / Rds/City Dtd.


Note : a) Sketch not to scale
b) Proposed work shown in //////

Harshad
S.E. (Roads) - City - D

Pratik
Asst Engr. (Roads) - City - D

BRIHANMUMBAI MUNICIPAL CORPORATION

LOCATION SKETCH

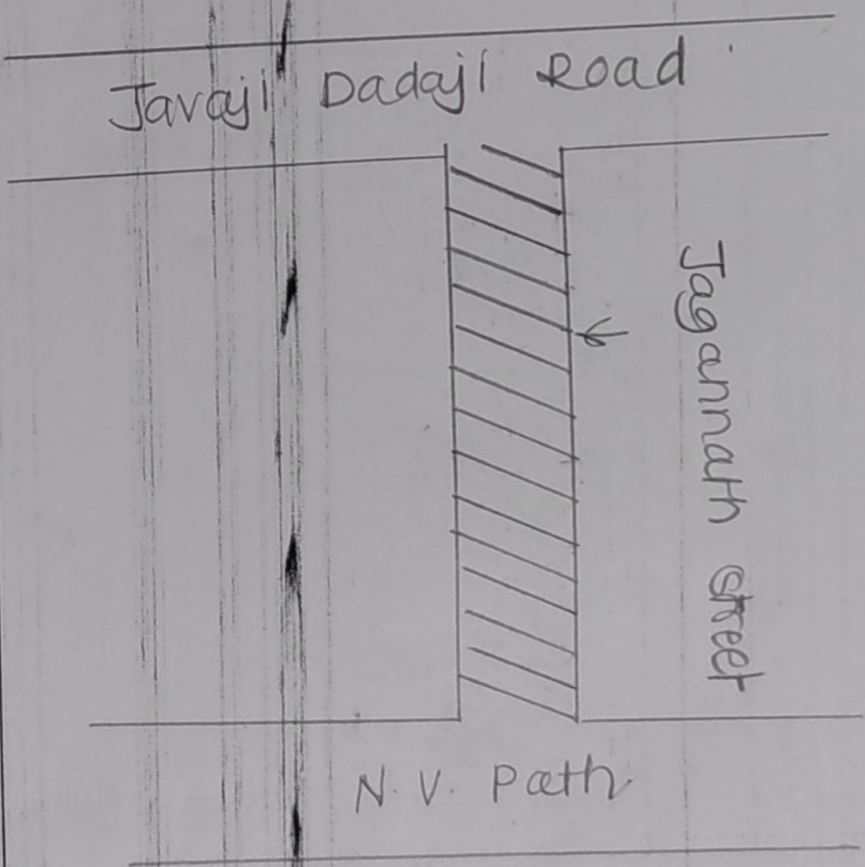

Name of the Road : Improvement of Jagannath Street
in Resurfacing in Asphalt/Paver block in D Ward in City Div

Drawing No. Dy.Ch.Eng./ / Rds/City Div.

Note : a) Sketch not to scale
b) Proposed work shown in




Harpreet
S.T.(Rdads) - City - D

Prave
Asst Engr. (Roads) - City - D

BRIHANMUMBAI MUNICIPAL CORPORATION

LOCATION SKETCH

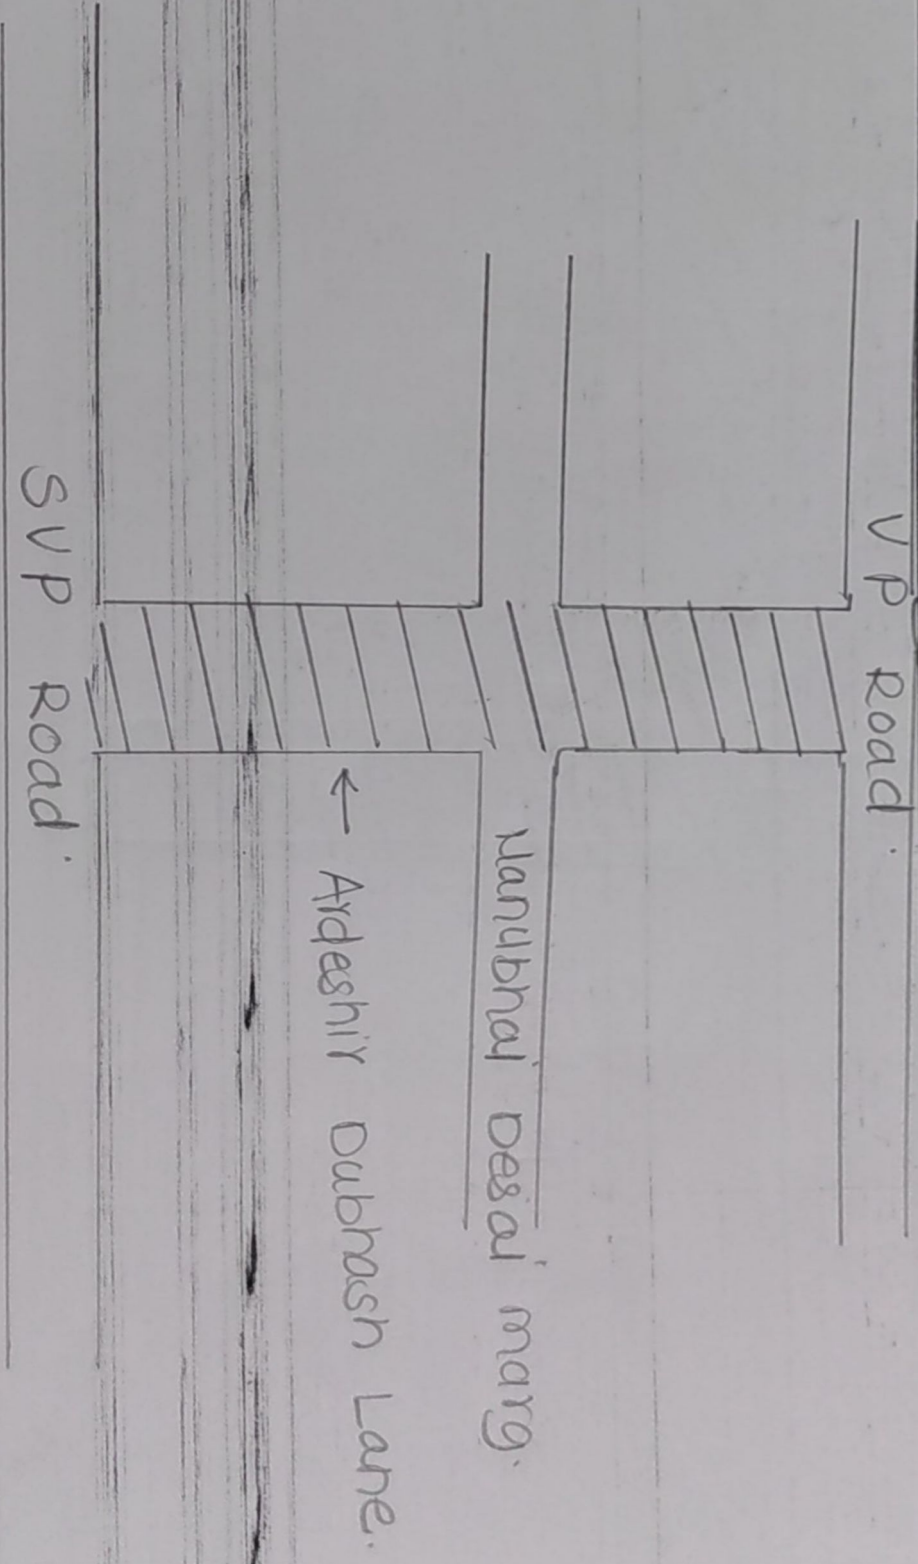

Name of the Road : Improvement of Ardeshir Dubhash Lane
in Resurfacing in Asphalt/Paver block in D Ward in City Div

Drawing No. Dy.Ch.Eng./ / Rds/City Dtd.

[Signature]
S.E.(Roads) - City - D

[Signature]
Asst Engr. (Roads) - City - D

Note : a) Sketch not to scale

b) Proposed work shown in */////*

BRIHANMUMBAI MUNICIPAL CORPORATION

LOCATION SKETCH

M.S. Ali Road

← M.P. Agyari lane.

Jamreshahi Petli lane

Name of the Road : Improvement of Mahila Patel Agyari lane
in Resurfacing in Asphalt/Paver block in D Ward in City Div

Drawing No. Dy.Ch.Eng./ / Rds/City Dtd.

Note : a) Sketch not to scale

b) Proposed work shown in

//////


S.E.(Roads) - City - D

Asst Engr. (Roads) - City - D

Shake

BRIHANMUMBAI MUNICIPAL CORPORATION

LOCATION SKETCH

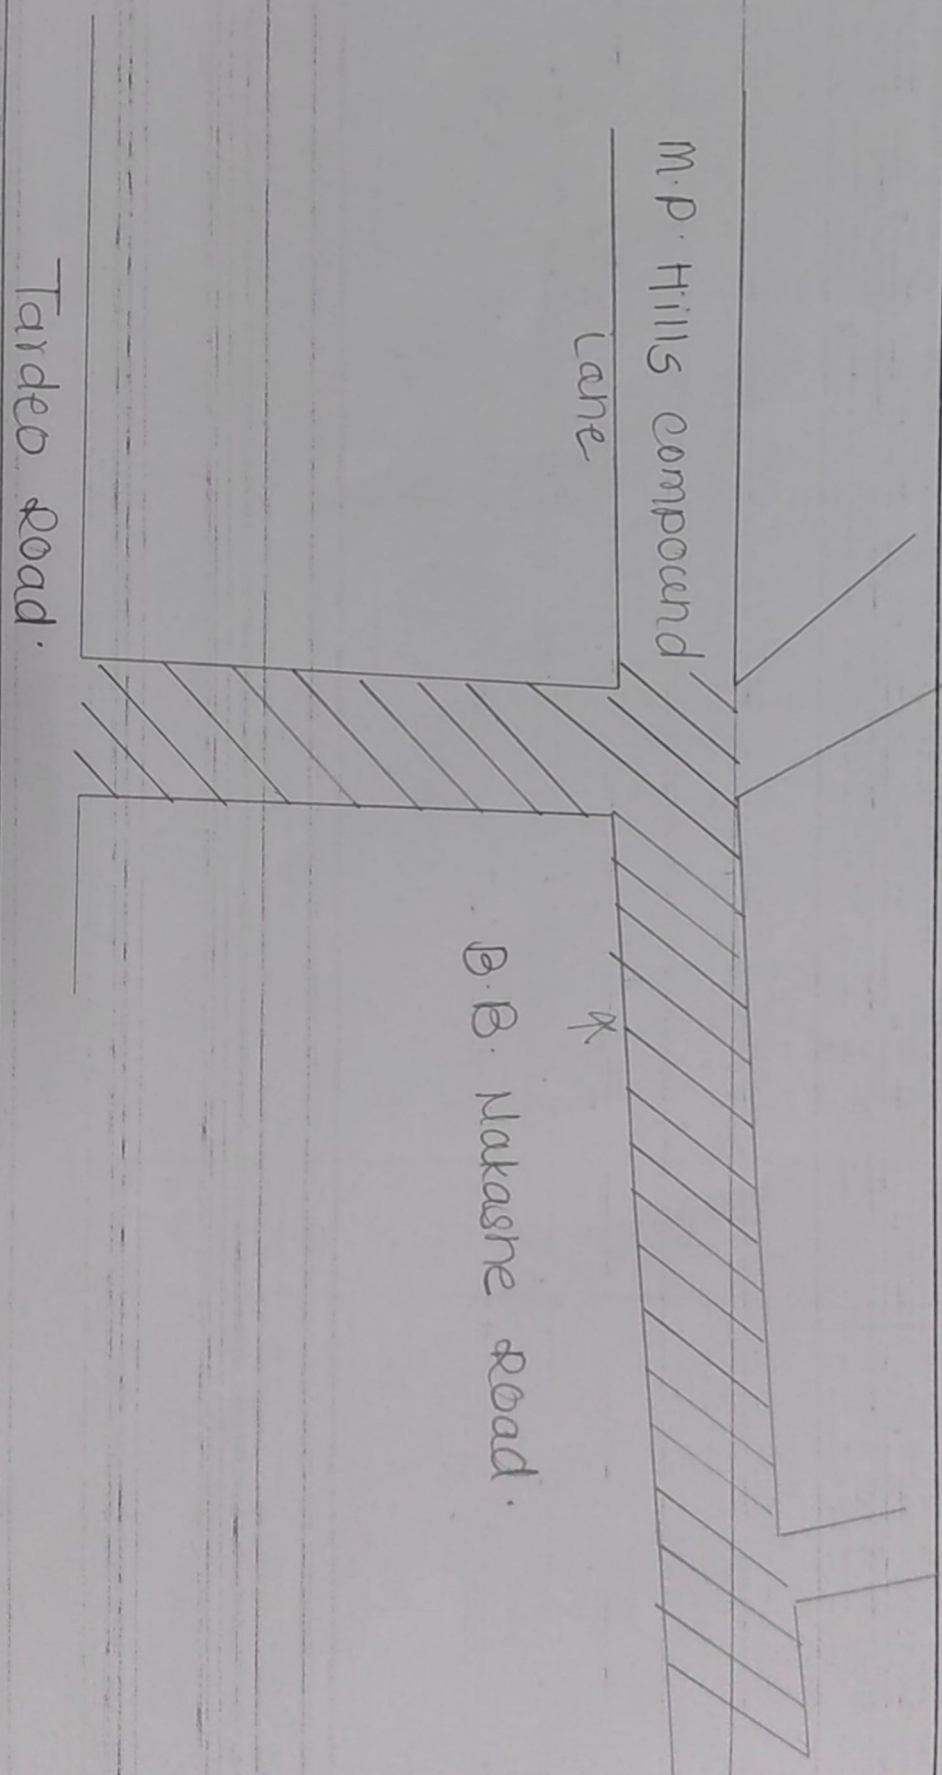

Name of the Road : Improvement of B.B. Nakshe Road
in Resurfacing in Asphalt/Paver block in D Ward in City Div

Drawing No. Dy.Ch.Eng./ / Rds/City Dtd.

Note : a) Sketch not to scale

b) Proposed work shown in


//////

S.E. (Roads) - City - D
[Signature]

Asst Engr. (Roads) - City - D
[Signature]

BRIHANMUMBAI MUNICIPAL CORPORATION

LOCATION SKETCH

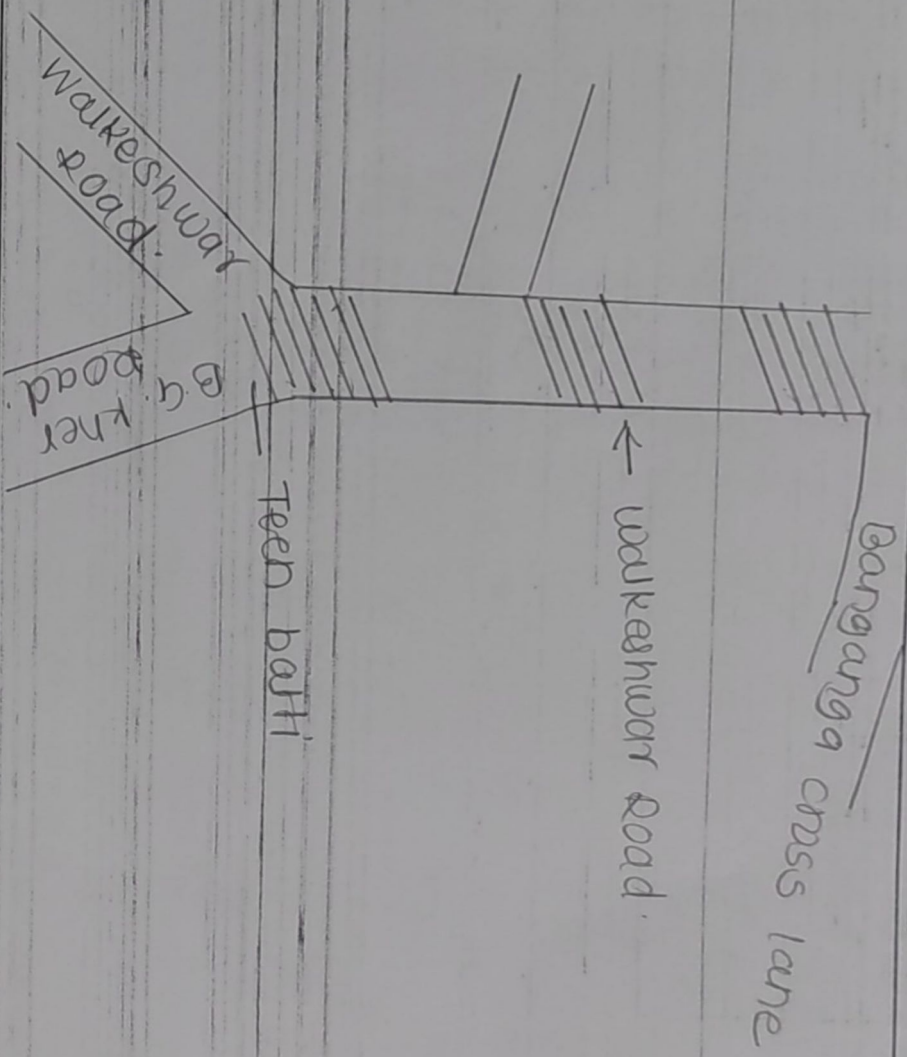

Name of the Road : Improvement of Walakeshwar Road
in Resurfacing in Asphalt/Paver block in D Ward in City Div

Drawing No. Dy.Ch.Eng./ /Rds/City Div.

S.E. (Roads) - City - D

Asst Engr. (Roads) - City - D


Note : a) Sketch not to scale

b) Proposed work shown in

//////

BRIHANMUMBAI MUNICIPAL CORPORATION

LOCATION SKETCH

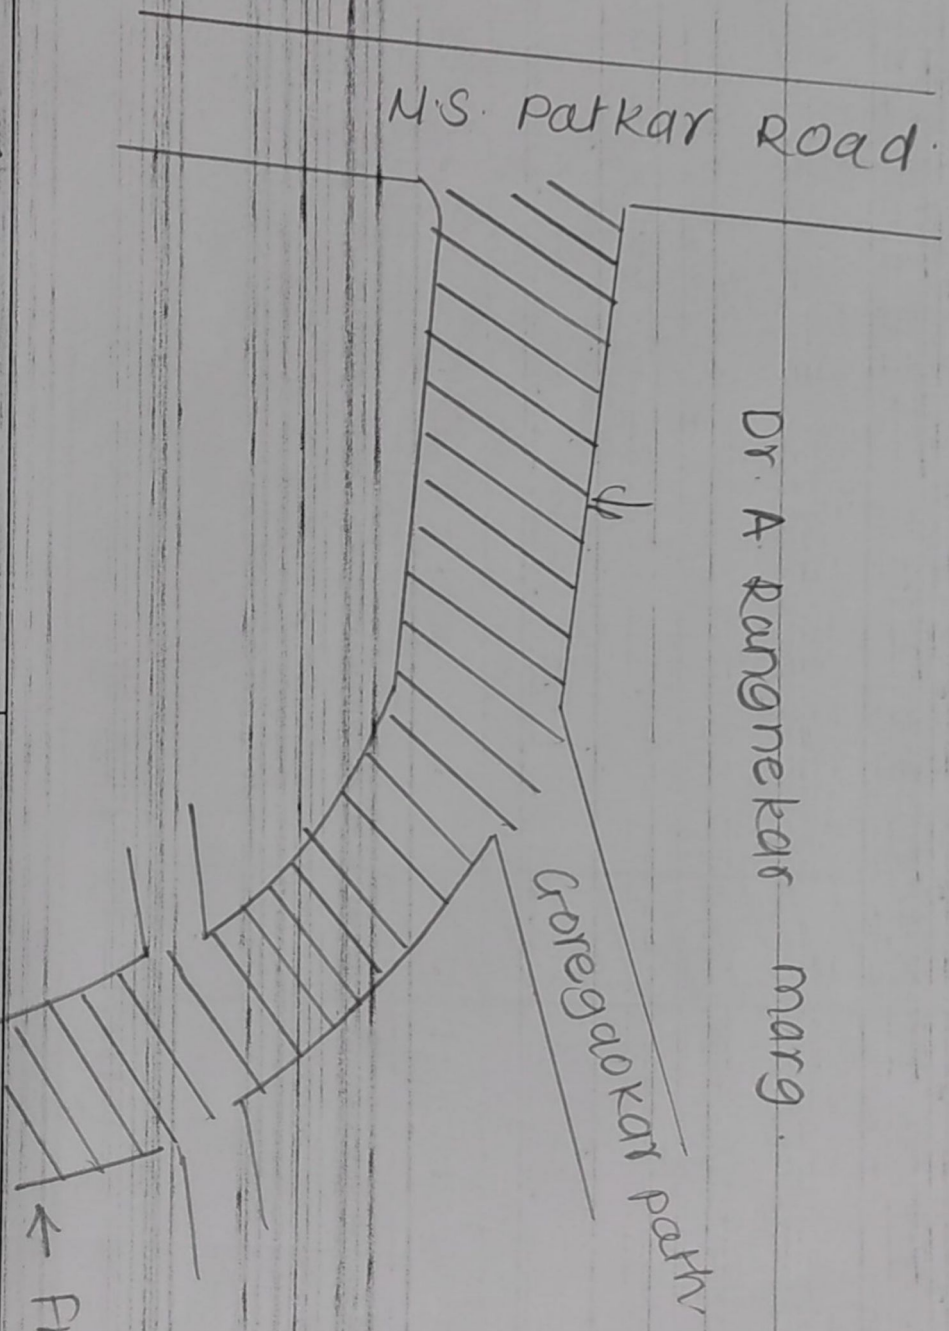

Name of the Road : Improvement of Dr. Athmaram Rangnekar
in Resurfacing in Asphalt/Paver block in D Ward in City Div RD.

Drawing No. Dy.Ch.Eng./ / Rds/City Dtd.

Note : a) Sketch not to scale

b) Proposed work shown in



S.F. (Roads) - City - D

Asst Engr. (Roads) - City - D