


Location Sketch : Work-1

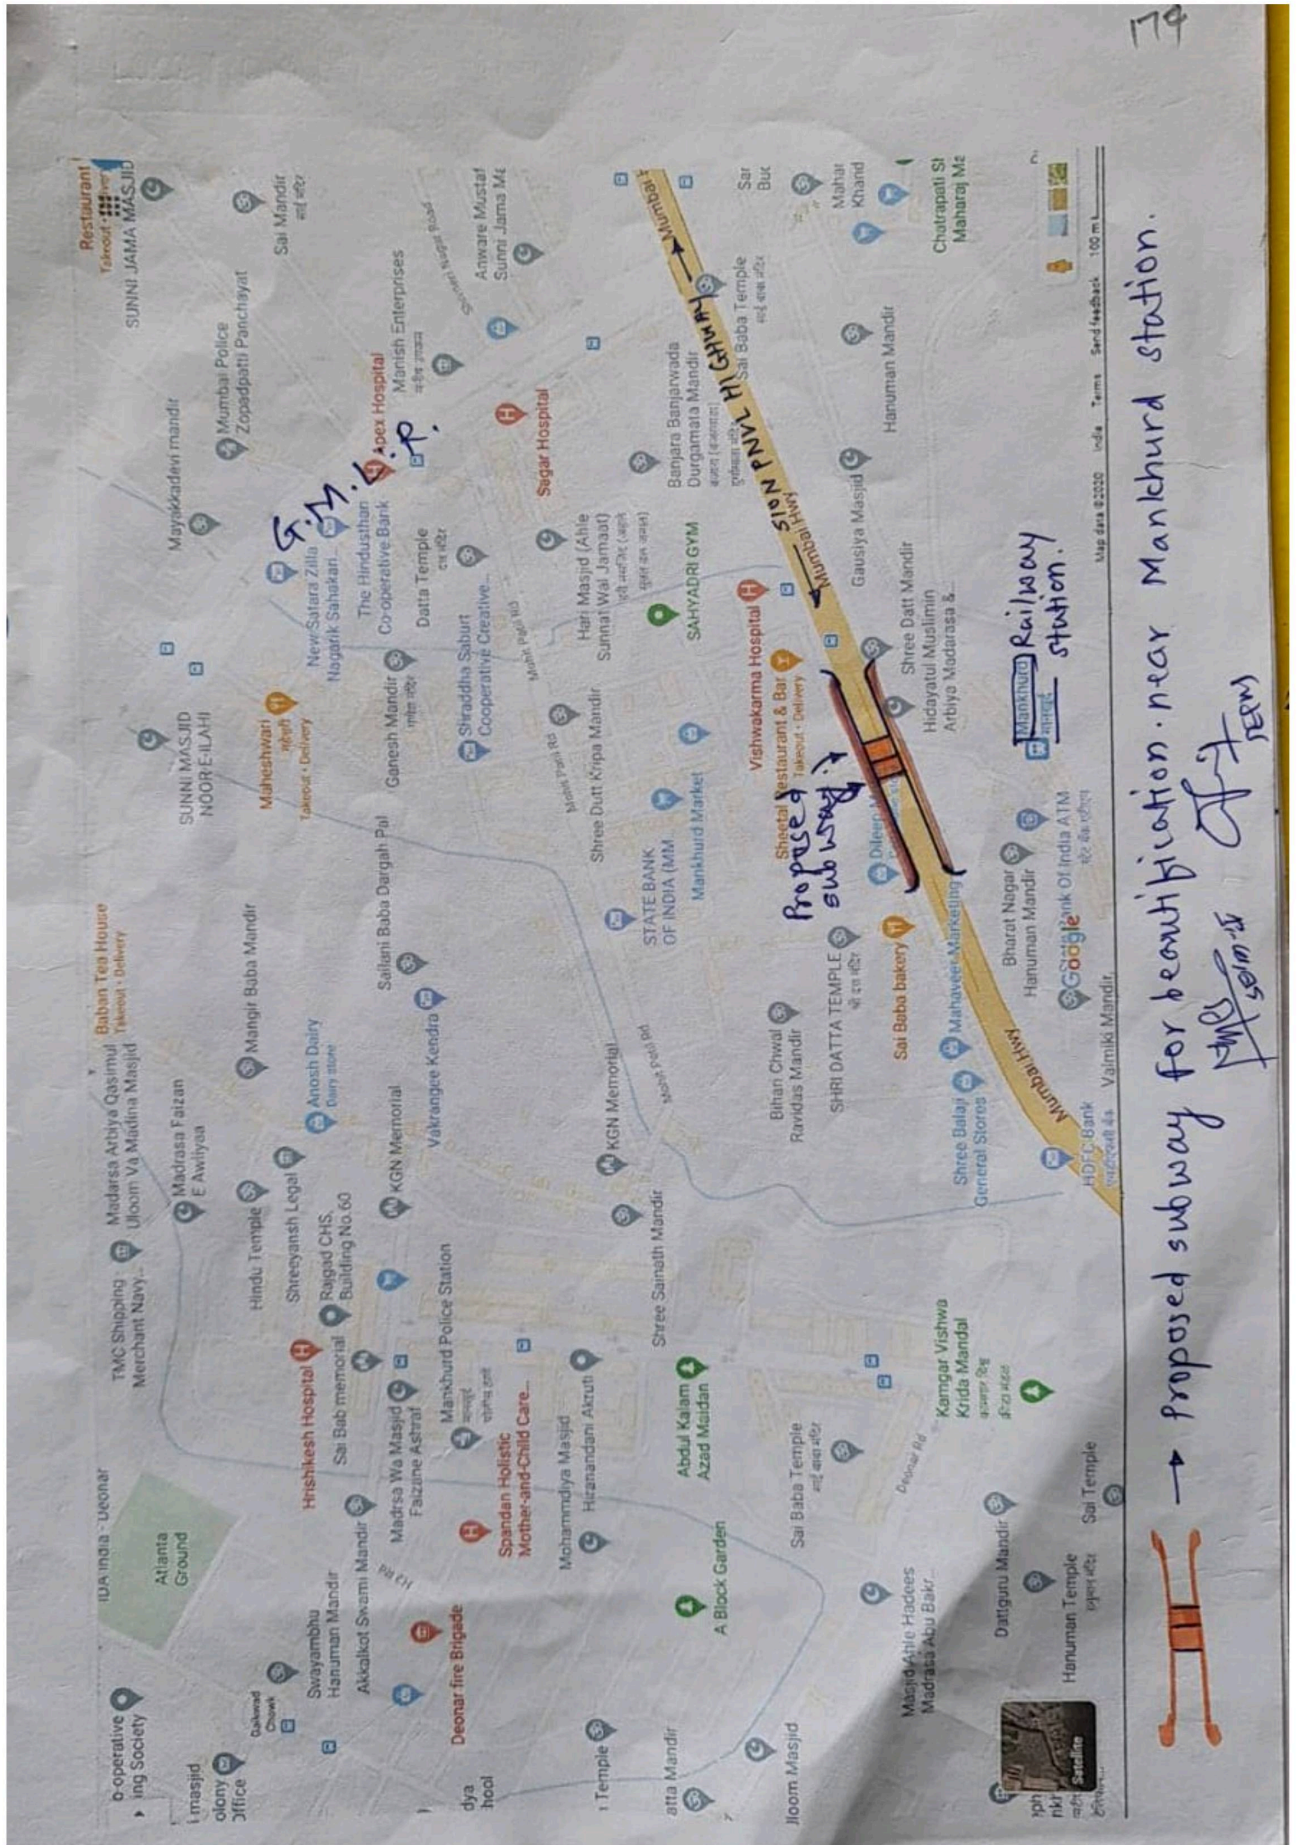

Location Sketch : Work-2



MUNICIPAL CORPORATION OF GREATER MUMBAI			
(Sketch/Drawing)			
<p>Block diagram (Sketch/Plan with detailed dimensions)</p> <p>Note: The sketch is not to scale and dimensions mentioned are for estimate purpose only</p>	<p>Cross Section 1</p>	<p>North Direction</p>	<p>North Direction</p>
<p>Office of Ward Executive Engineer M/East Ward, M.T. Kadam Marg, Govandi (West) 400043</p>		<p>Name of Work: Beautification of Area borbadevi junction in beat no-144, M/East ward.</p>	
<p>Prepared By J.E. (Beat No. 144)</p>		<p>Checked By</p>	<p>Verified By</p>
<p>Office of Ward Executive Engineer M/East Ward, M.T. Kadam Marg, Govandi (West) 400043</p>		<p>Sub Engr. (Maint)</p>	<p>Asst Engr. (Maint-I)</p>

3

Location Sketch : Work-3

MUNICIPAL CORPORATION OF GREATER MUMBAI

(Sketch/Drawing)

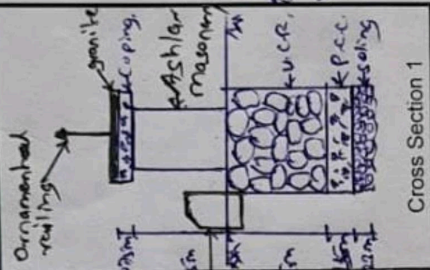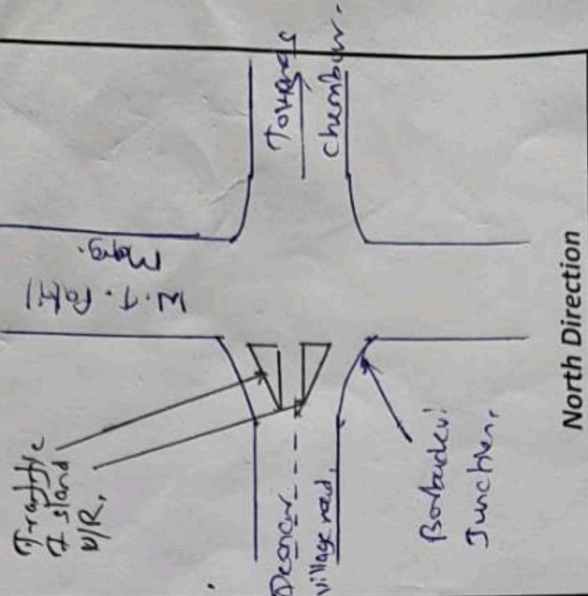

Block diagram (Sketch/Plan with detailed dimensions)

Note: The sketch is not to scale and dimensions mentioned are for estimate purpose only

Office of Ward Executive Engineer M/East Ward,
M.T. Kadam Marg, Govandi (West)
400043

Name of Work: Beautification of Traffic Island at junction of W T Patil Marg & Deonar Village road in beat no--144, M/East ward.

Prepared By

Nata
J.E. (Beat No.144)

Checked By


W. T. Patil
Sub Engr (Maint)

Verified By

[Signature]
Asst Engr. (Maint-I)

(a4)

Location Sketch : Work-4

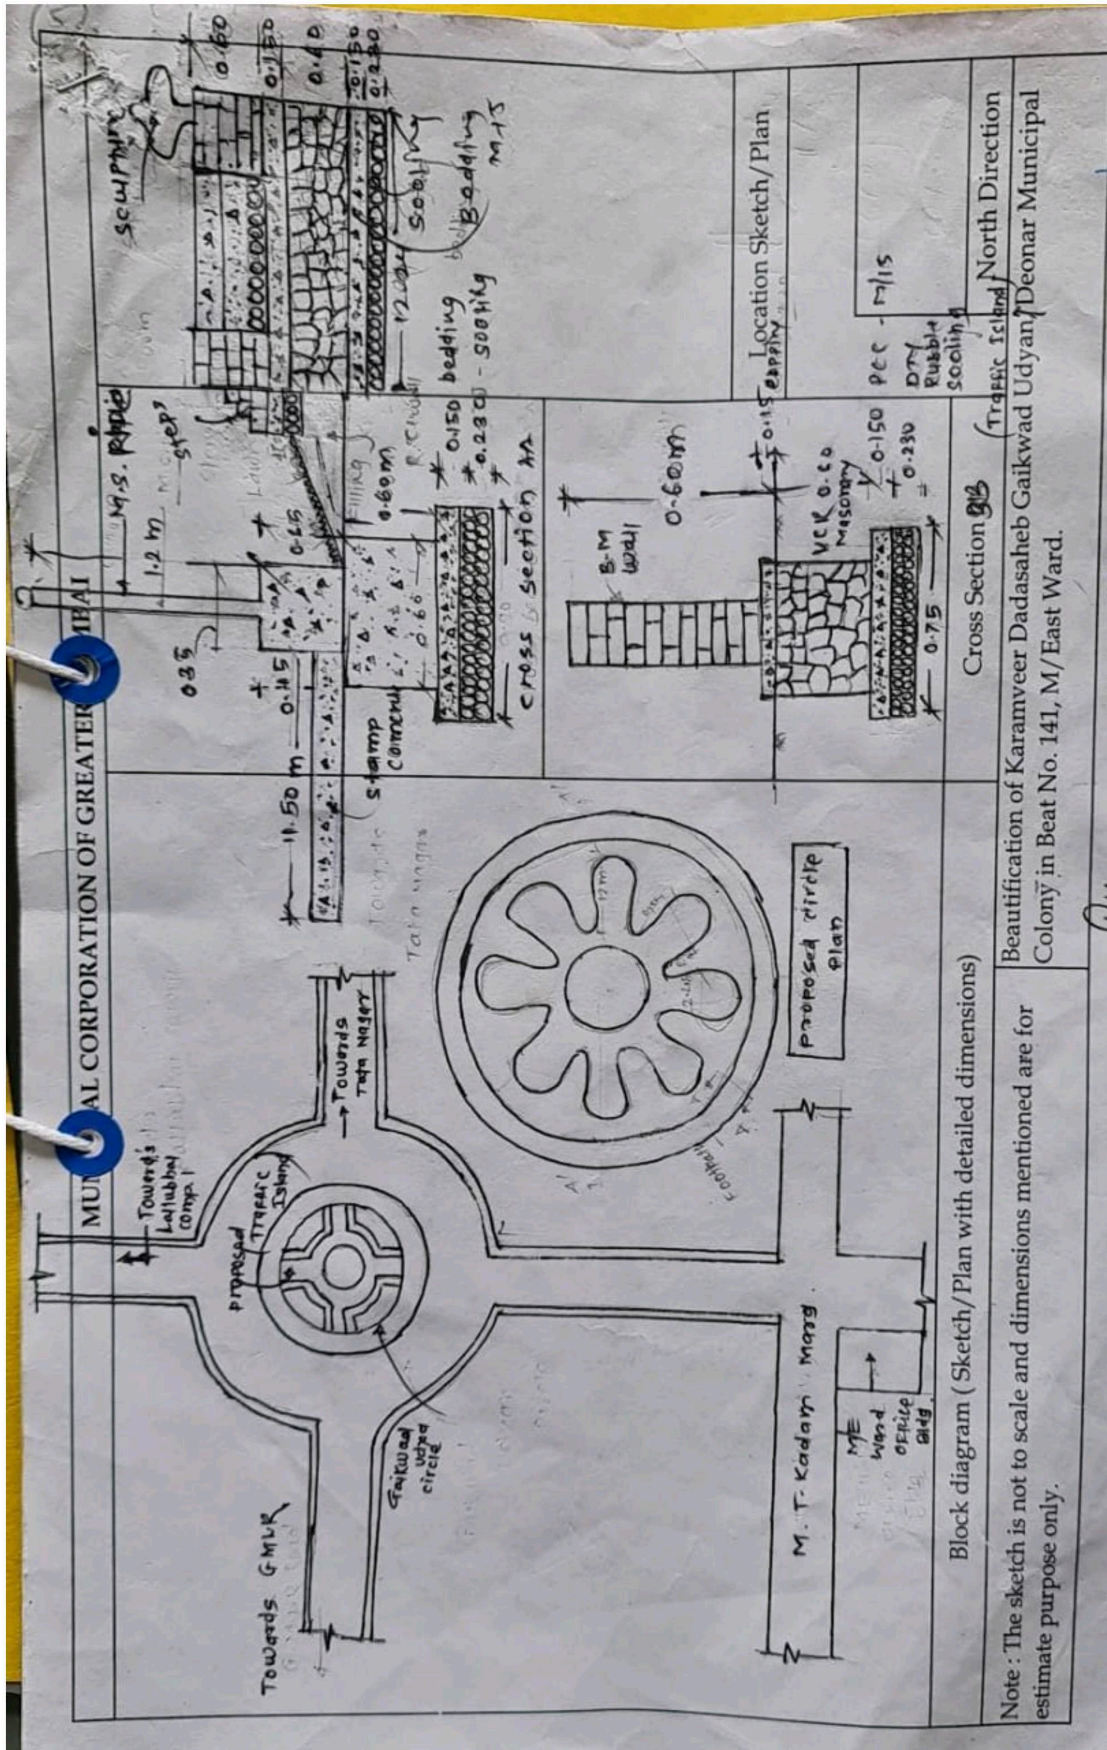

Note : The sketch is not to scale and dimensions mentioned are for estimate purpose only.

Block diagram (Sketch/Plan with detailed dimensions)

Cross Section AA

Location Sketch/Plan

TRAFFIC ISLAND / North Direction

Beautification of Karamveer Dadasaheb Gaikwad Udyan / Deonar Municipal Colony in Beat No. 141, M/East Ward.

Office of Ward Executive Engineer M/E Ward

Prepared By

J.E. (Beat No. 141)

Checked by


S.E.(M) M/E

Verified by

A.E.(M) M/E

Location Sketch : Work-5

6

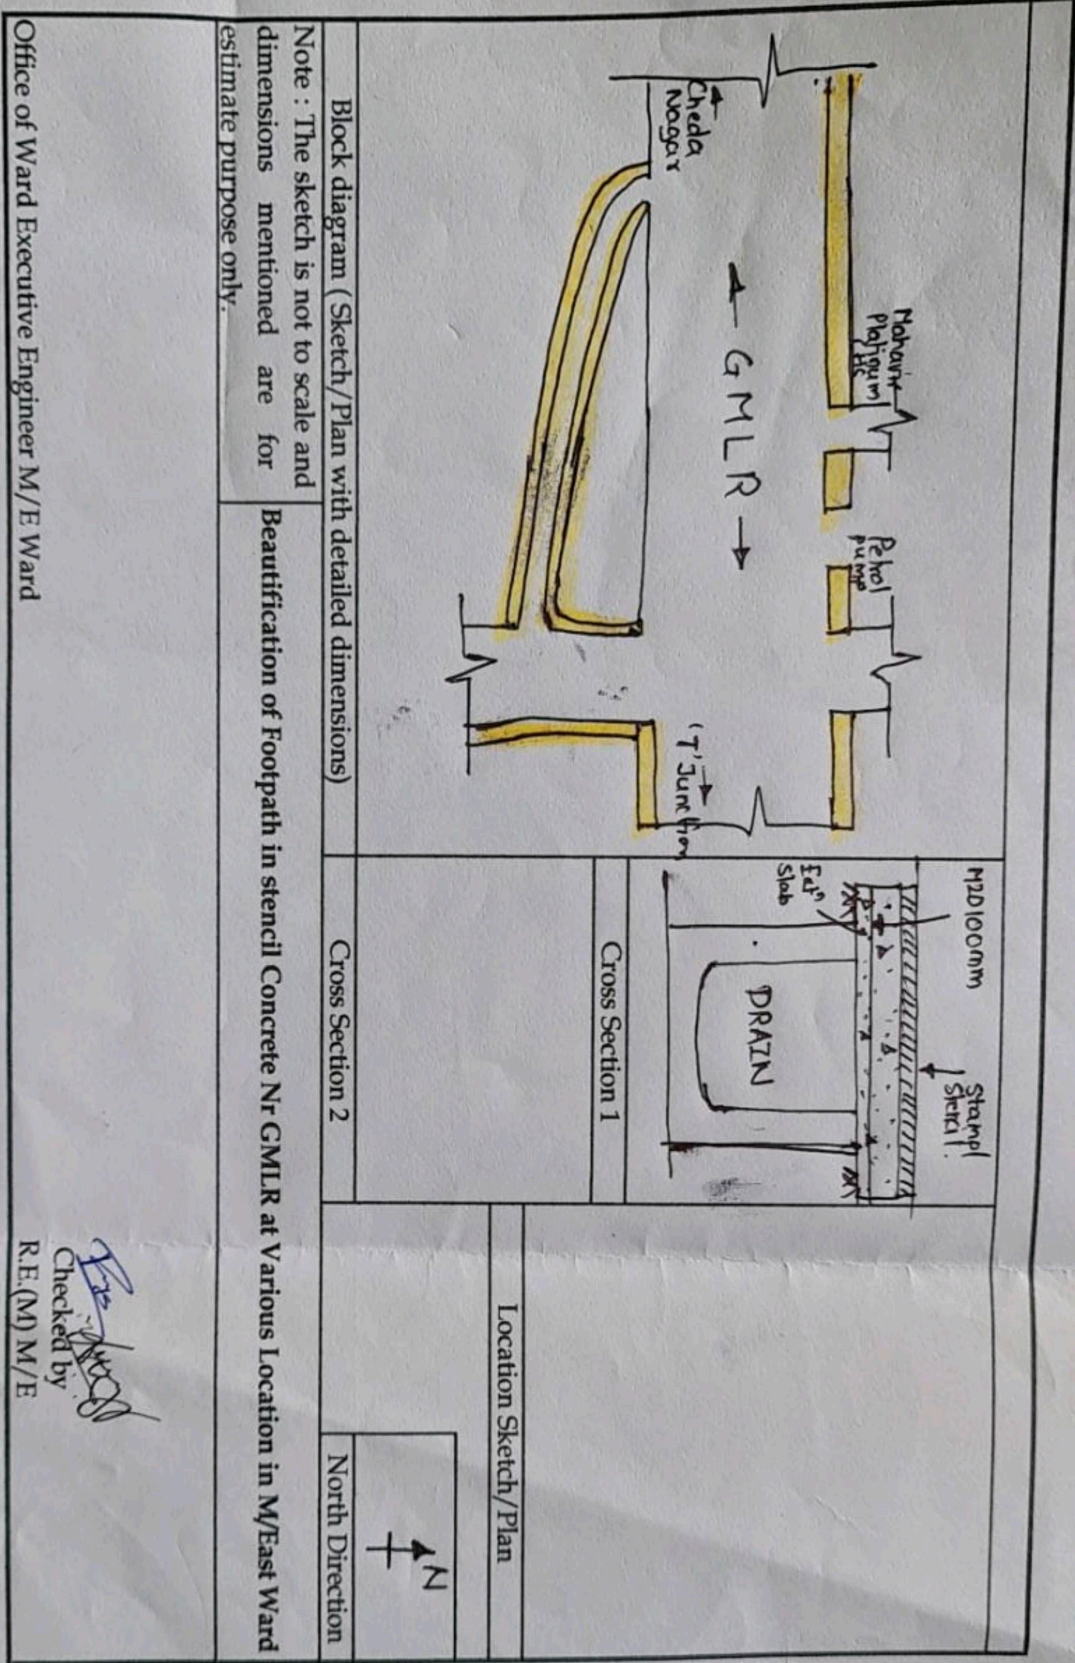

Block diagram (Sketch/Plan with detailed dimensions)
 Note : The sketch is not to scale and dimensions mentioned are for estimate purpose only.


Beautification of Footpath in stencil Concrete Nr GMLR at Various Location in M/East Ward

Office of Ward Executive Engineer M/E Ward

Checked by
 R.E.(M) M/E

Location Sketch : Work-6

7

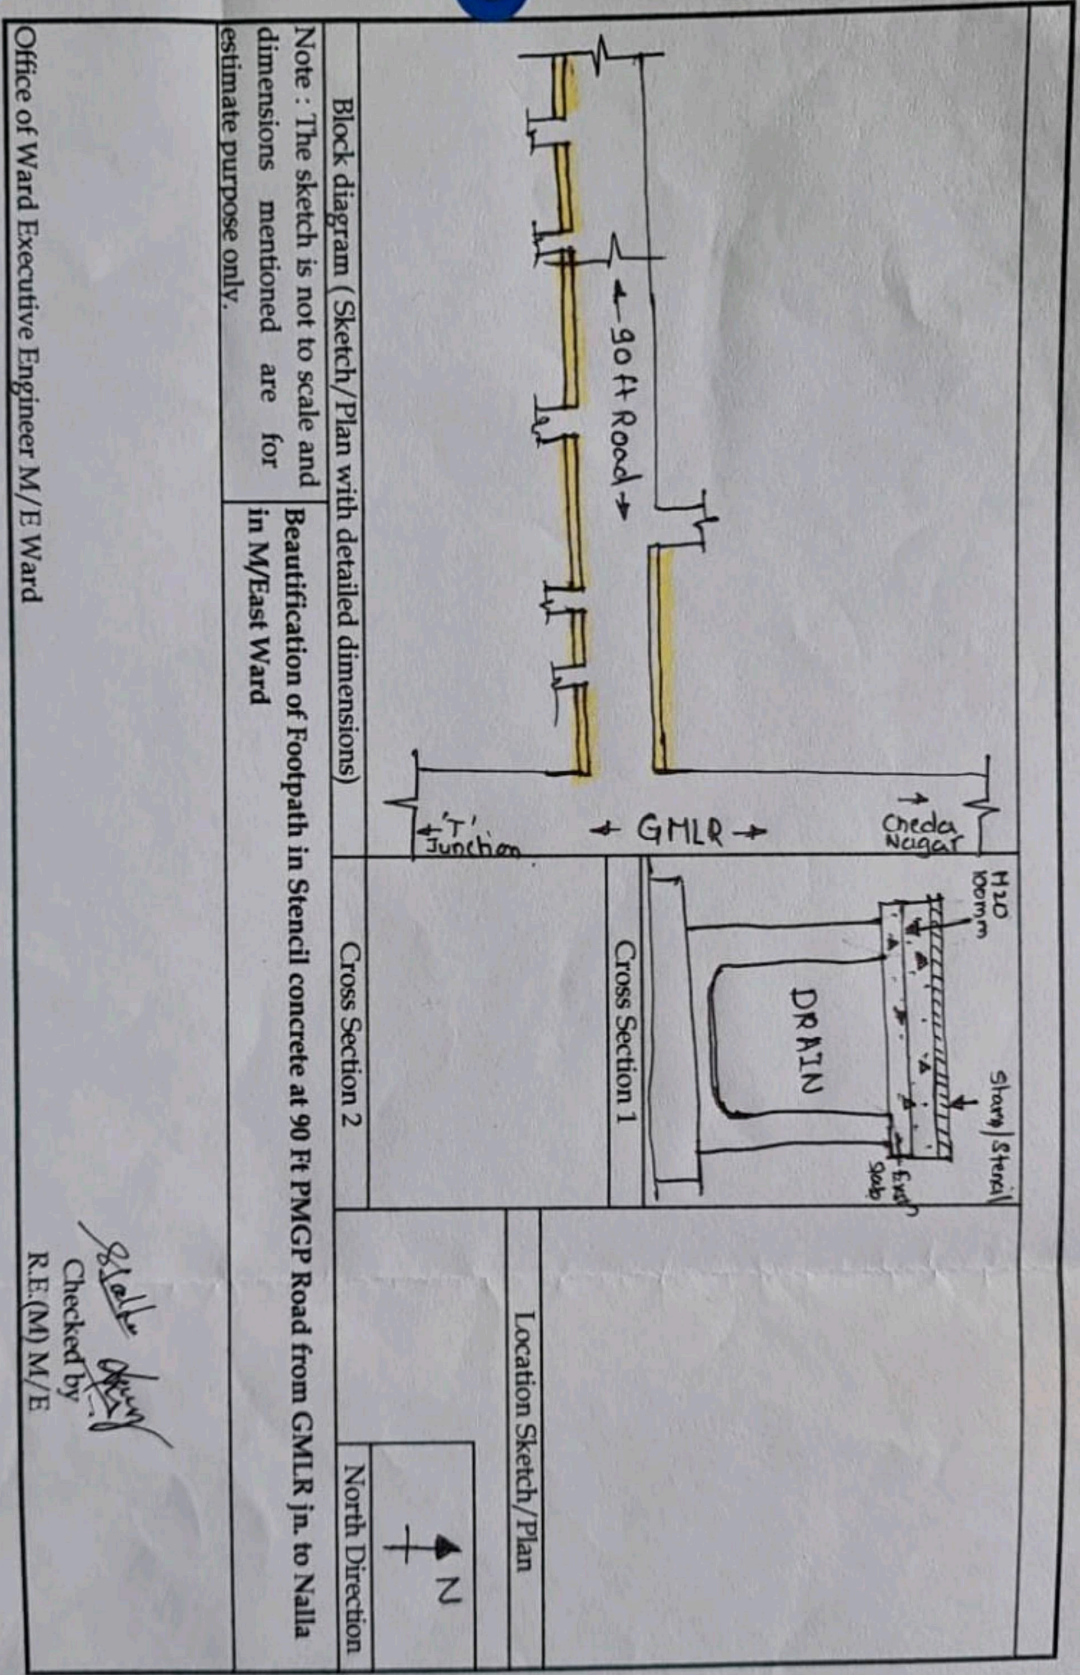

Note : The sketch is not to scale and dimensions mentioned are for estimate purpose only.


Block diagram (Sketch/Plan with detailed dimensions)
Beautification of Footpath in Stencil concrete at 90 Ft PMGP Road from GMLR jn. to Nalla in M/East Ward

Office of Ward Executive Engineer M/E Ward

Sketch by *[Signature]*
Checked by *[Signature]*
R.E.(M) M/E

Location Sketch : Work-7

8

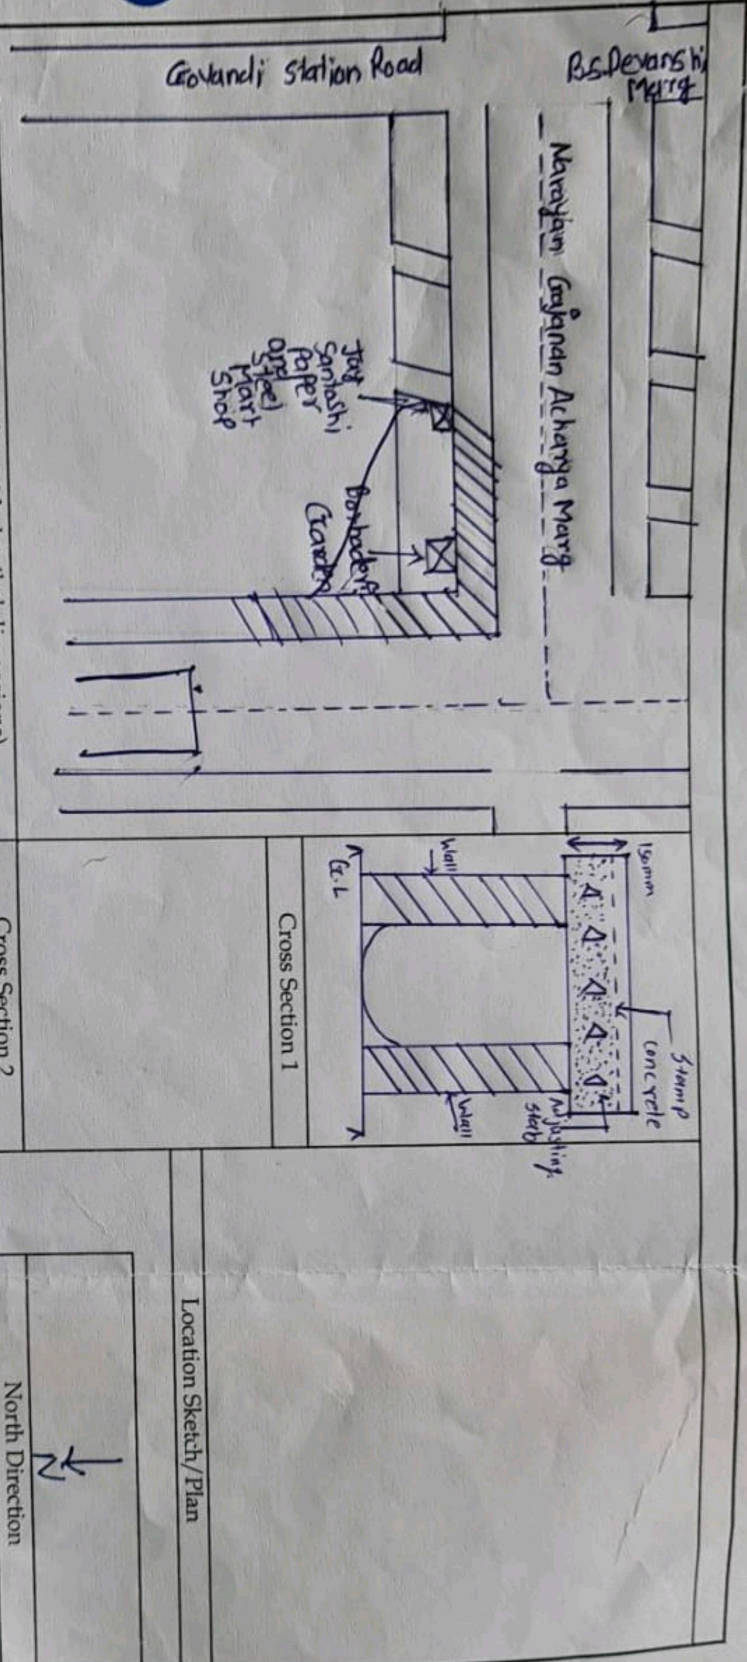

Block diagram (Sketch/Plan with detailed dimensions)

Note : The sketch is not to scale and dimensions mentioned are for estimate purpose only.

Improvement of Footpath from borbadevi Garden to Jai Santoshi Paper and steel mart shop in M/East Ward.


Office of Ward Executive Engineer M/E Ward

Checked By
R.E.(M) M/E

Verified By
A.E.(M) M/E

Location Sketch : Work-8

5

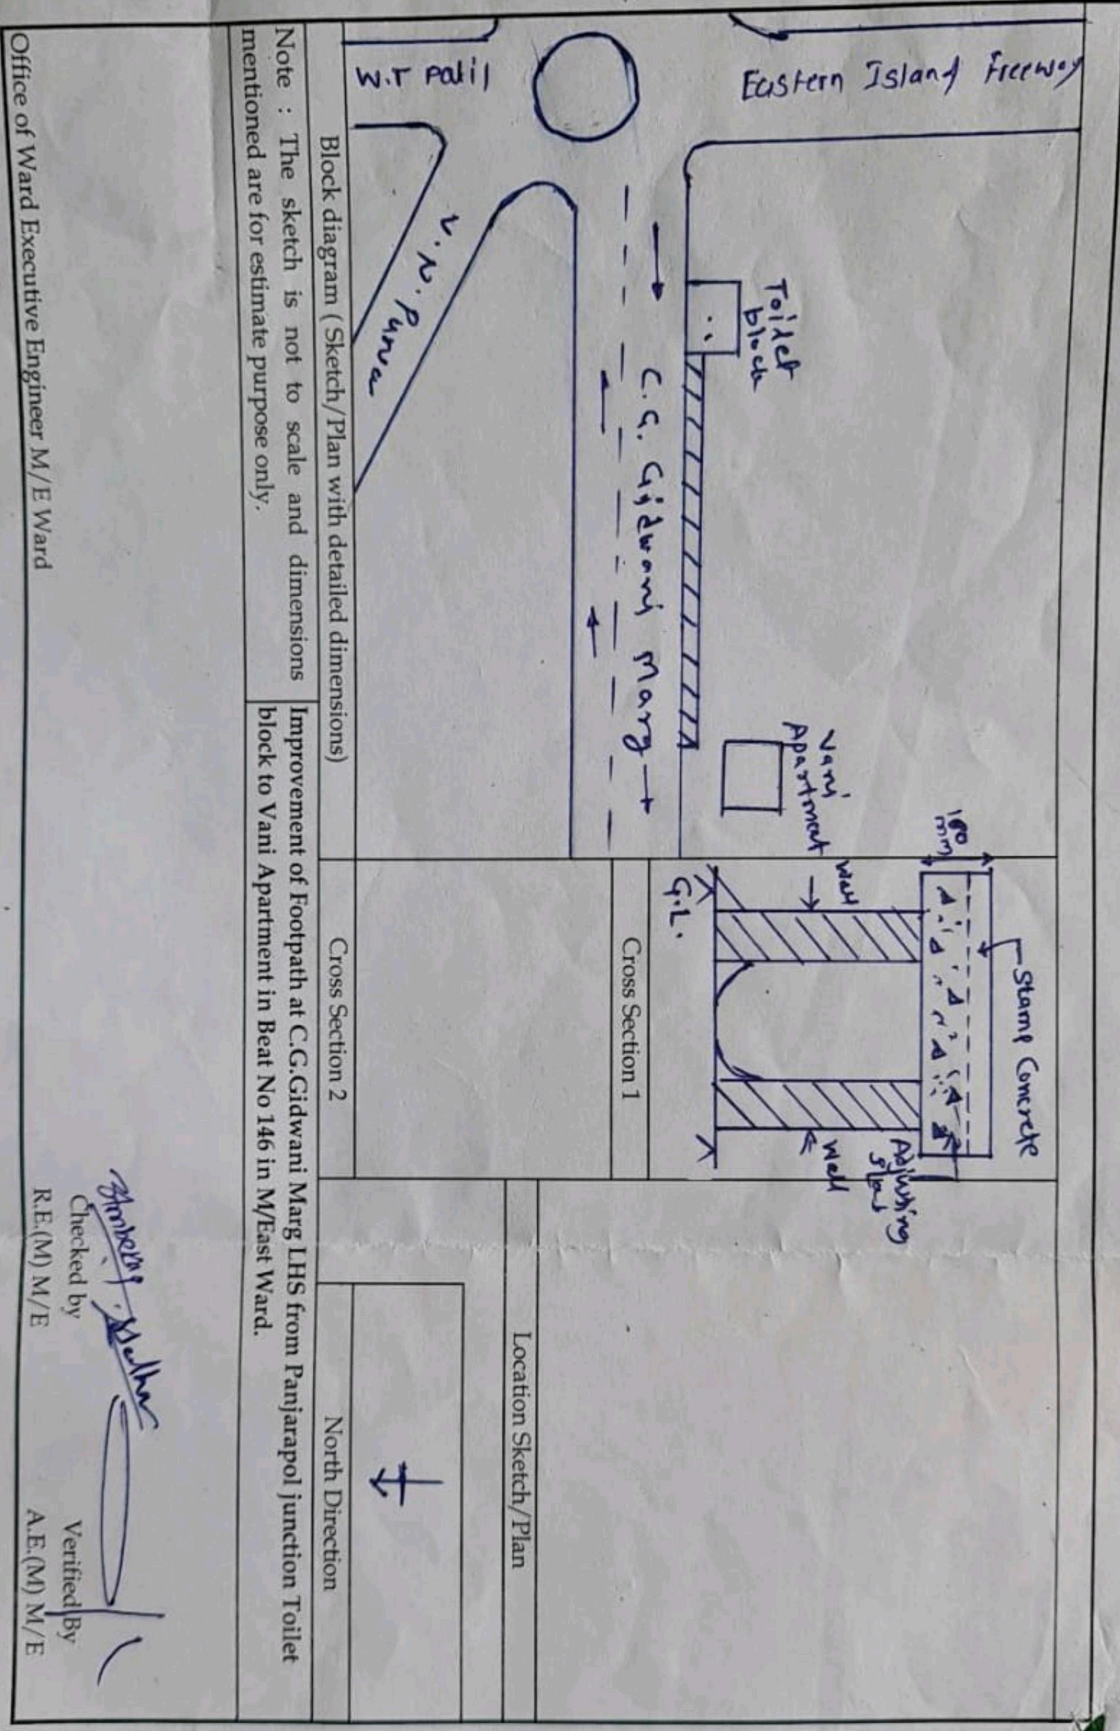


Office of Ward Executive Engineer M/E Ward

Checked by
[Signature]
 R.E.(M) M/E


Verified By
[Signature]
 A.E.(M) M/E

Location Sketch : Work-9

10

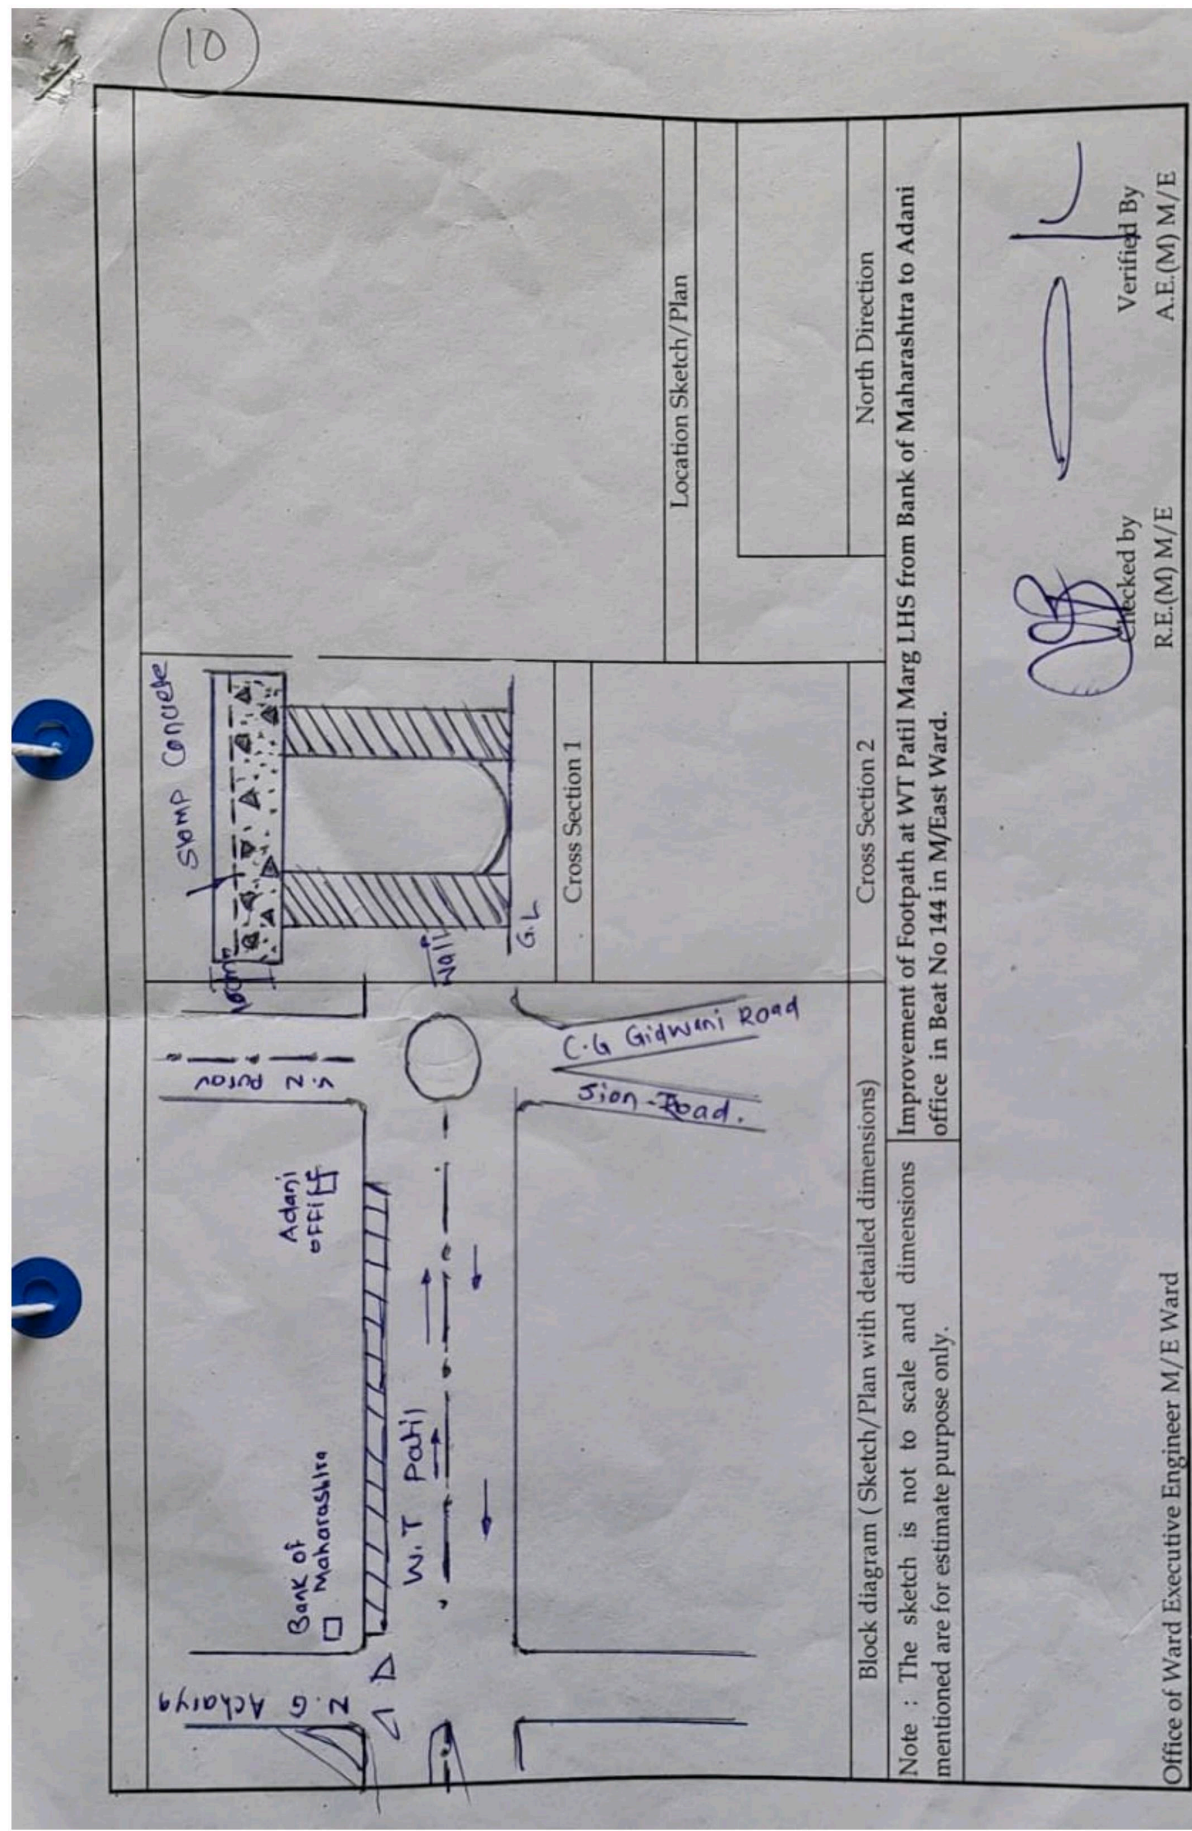


Location Sketch : Work-10

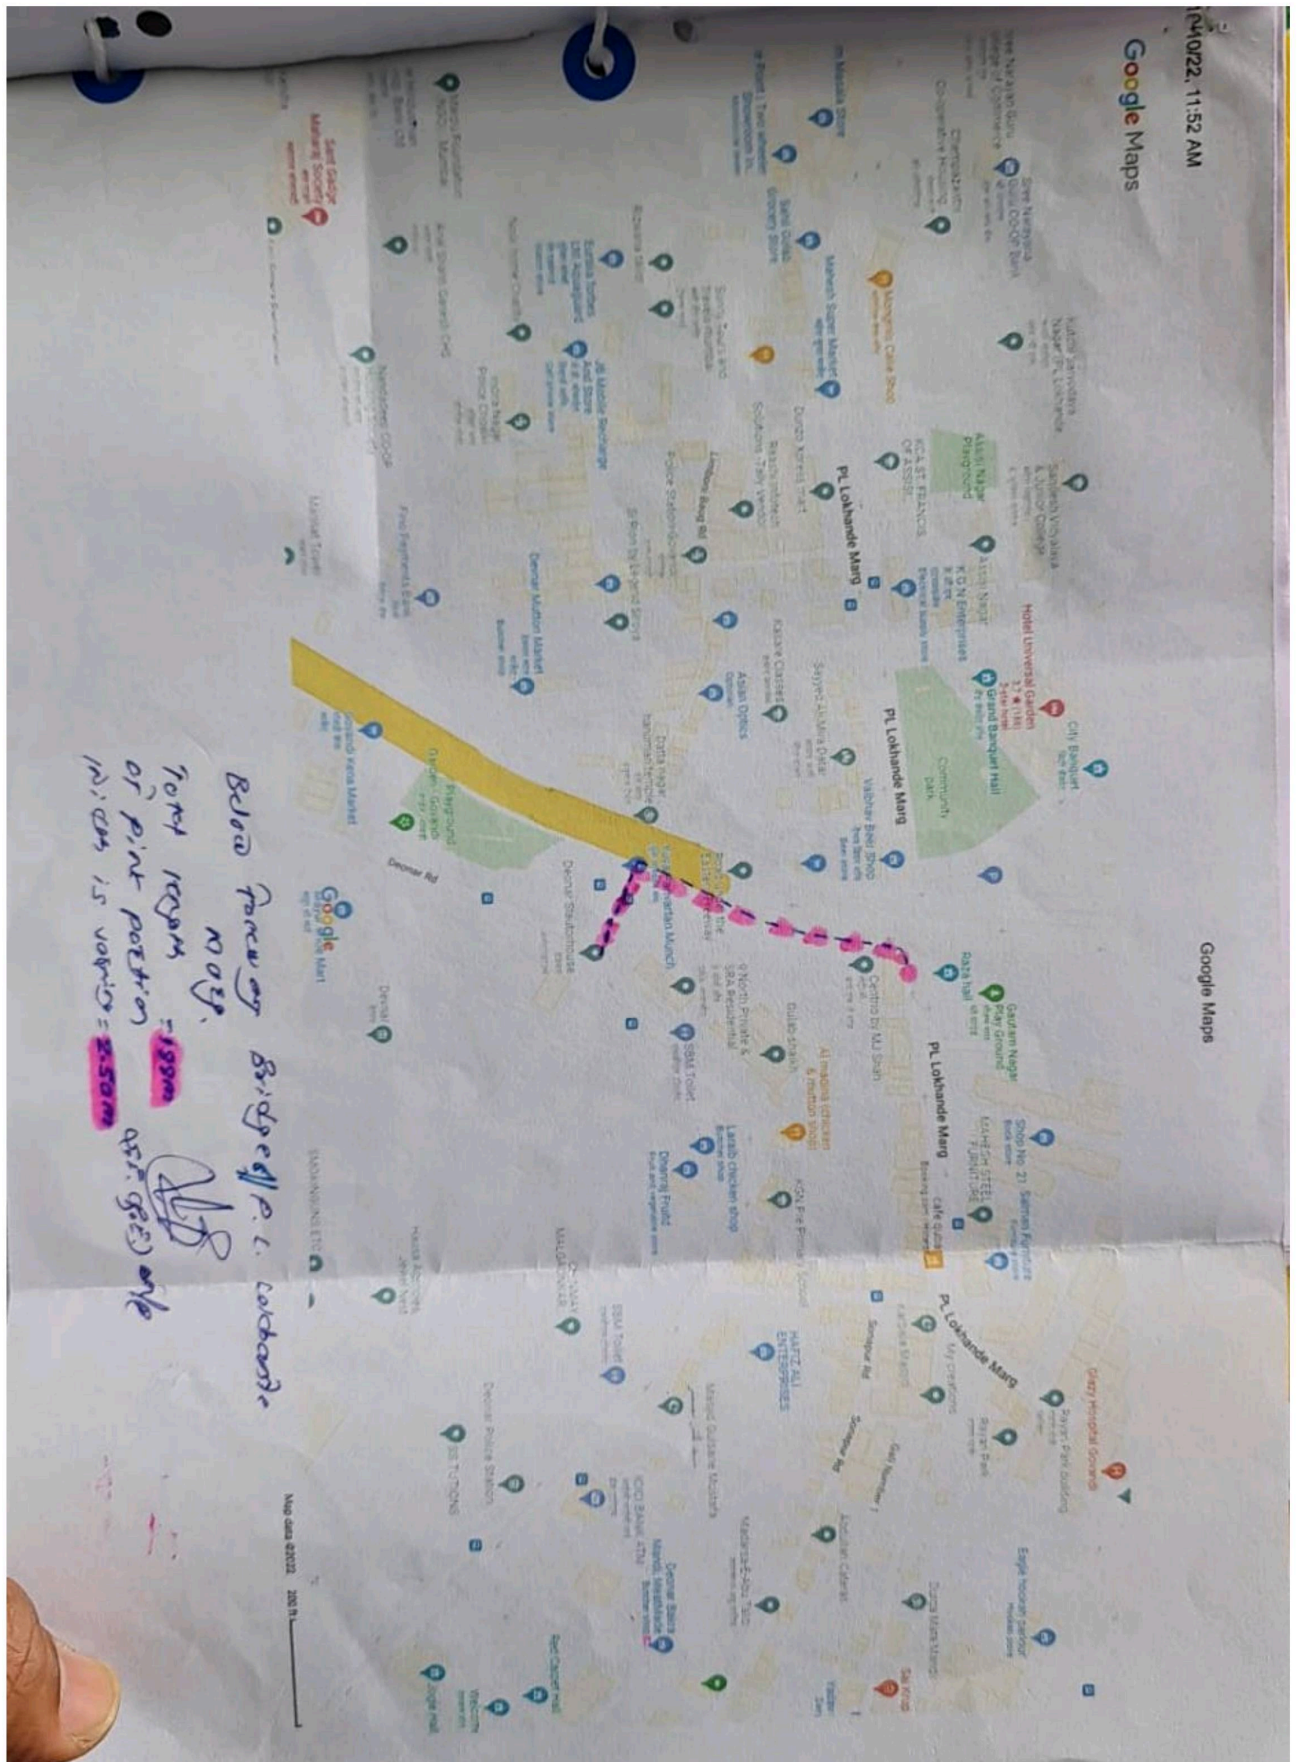

Location Sketch : Work-11

		Location Sketch/Plan
<p>Block diagram (Sketch/Plan with detailed dimensions)</p> <p>Note: The sketch is not to scale and dimensions mentioned are for estimate purpose only.</p>		North Direction
<p>Beautification to Central median dividers at Lallubhai Compound Road and Providing and Applying yellow and Black Road Marking Paint at M.T. Kadam Marg and Lallubhai Copound Road in Beat No. 141, M/East Ward.</p>		Cross Section 2
<p>Office of Ward Executive Engineer M/E Ward</p> <p>Prepared By J.E. (Beat No. 141)</p> <p>Checked by S.E.(M) M/E</p> <p>Verified By A.E.(M) M/E</p>		

Location Sketch : Work-12

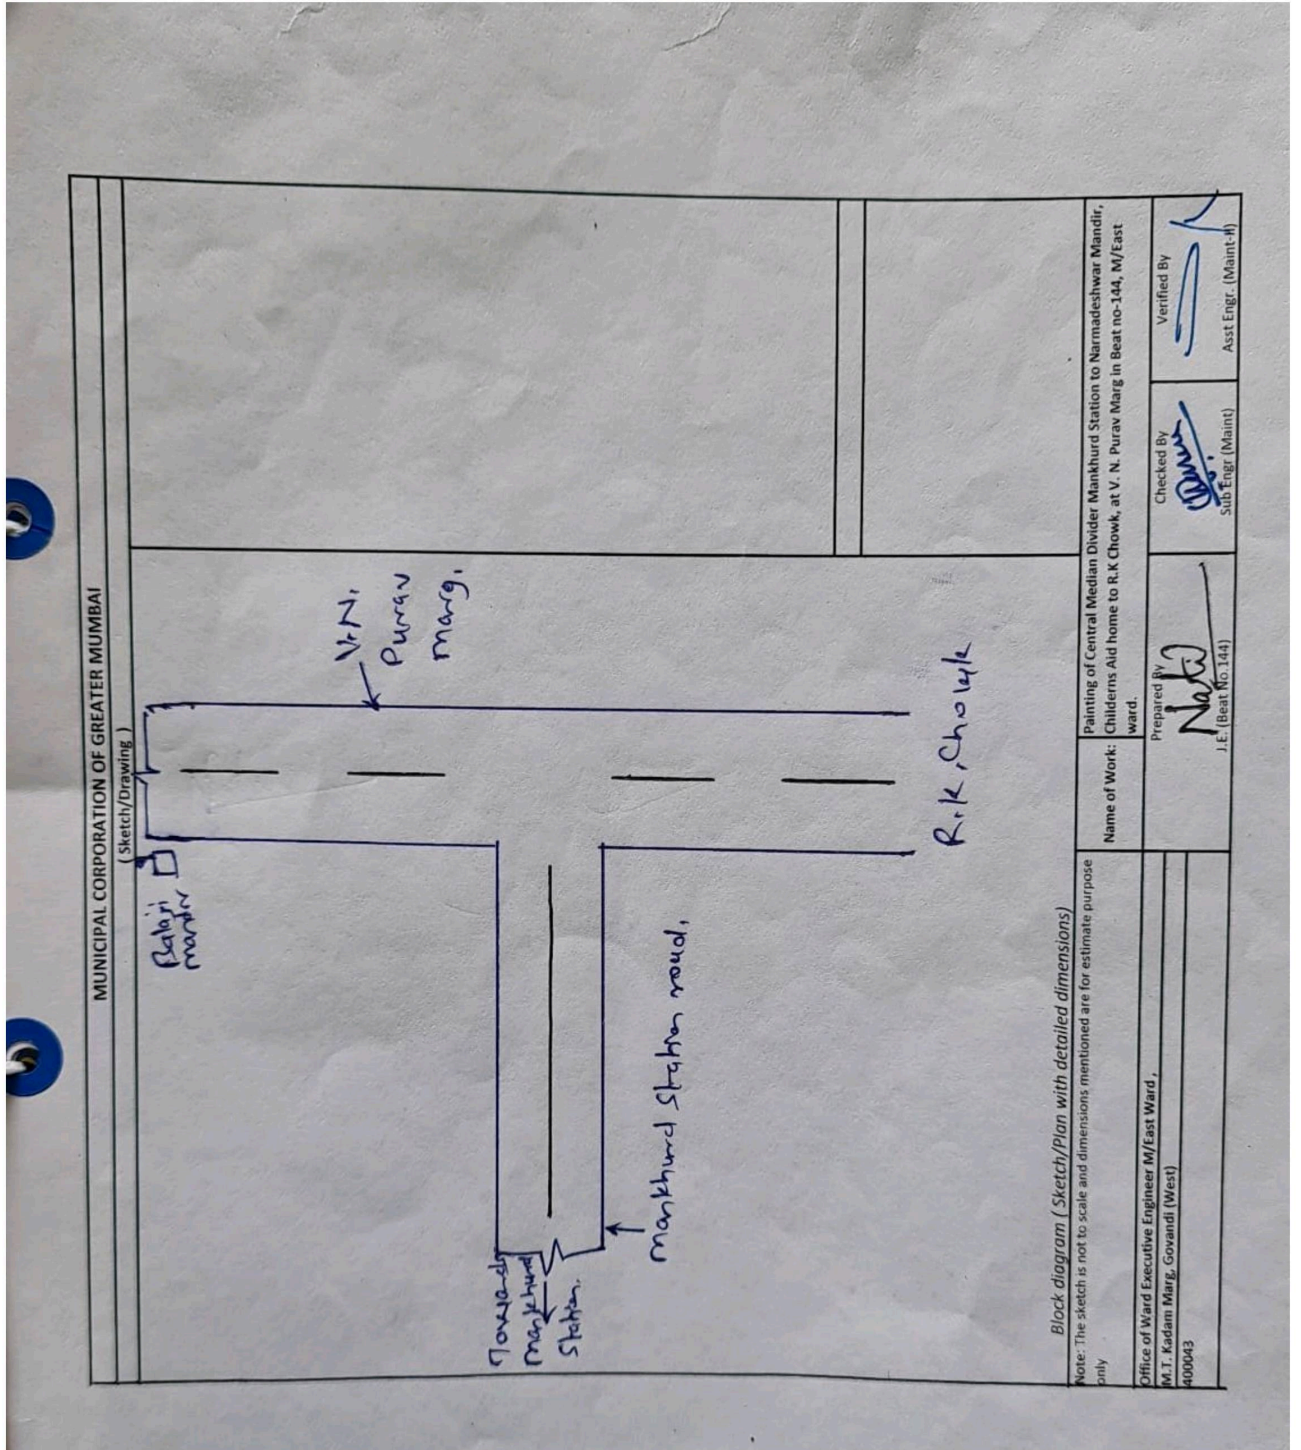


Location Sketch : Work-13

MUNICIPAL CORPORATION OF GREATER MUMBAI


(Sketch/Drawing)

		Cross Section 1	
		Cross Section 2	
Note: The sketch is not to scale and dimensions mentioned are for estimate purpose only		Name of Work: Borbadevi Chowk to Panjarapole junction in beat no-144, M/east ward.	
Block diagram (Sketch/Plan with detailed dimensions)		Prepared By J.E. (Beat No.144) <i>[Signature]</i>	
Office of Ward Executive Engineer M/East Ward, M.T. Kadam Marg, Govandi (West) 400043		Checked By Sub Engr (Maint) <i>[Signature]</i>	
		Verified By Asst Engr. (Maint:-1) <i>[Signature]</i>	


Location Sketch : Work-14

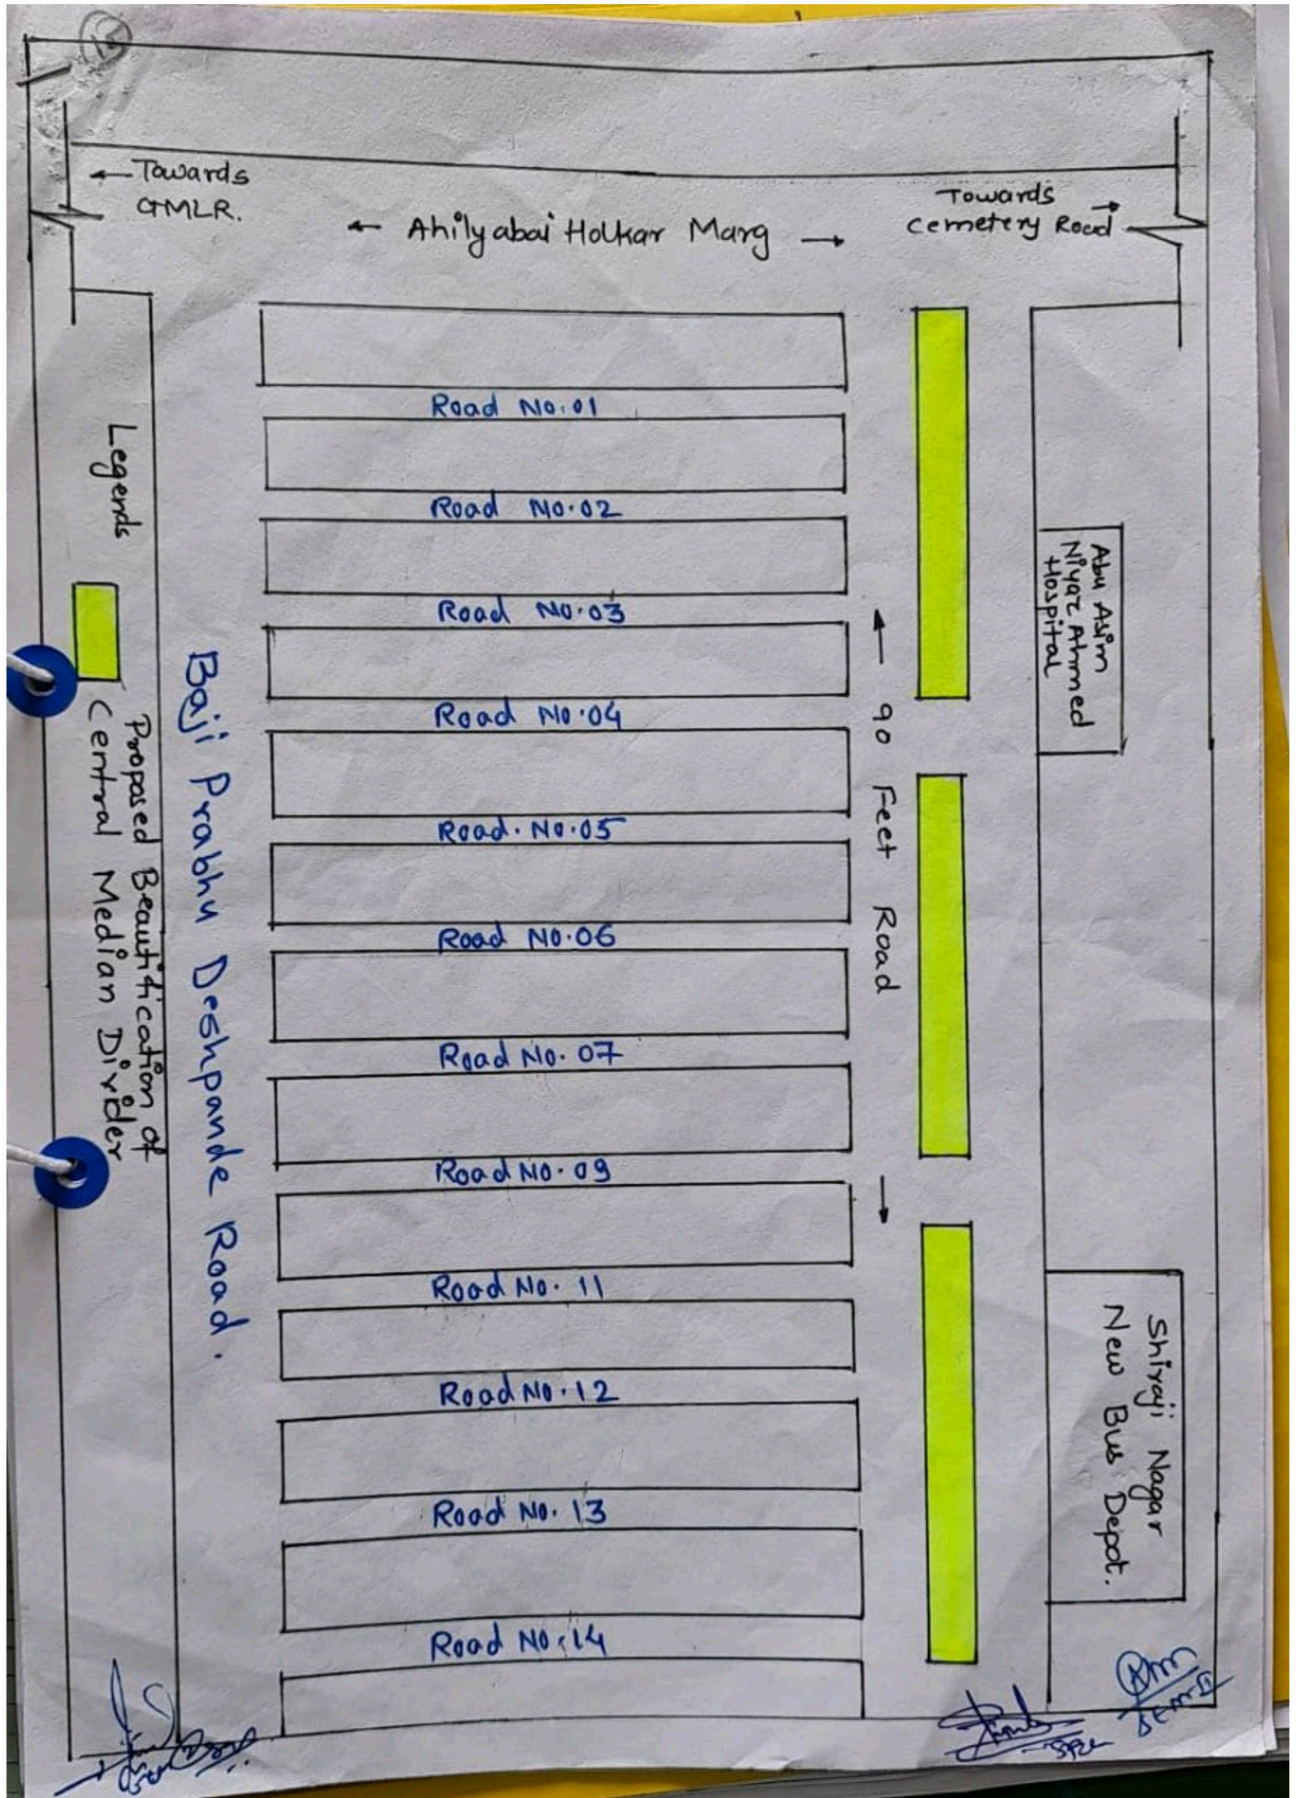

Location Sketch : Work-15

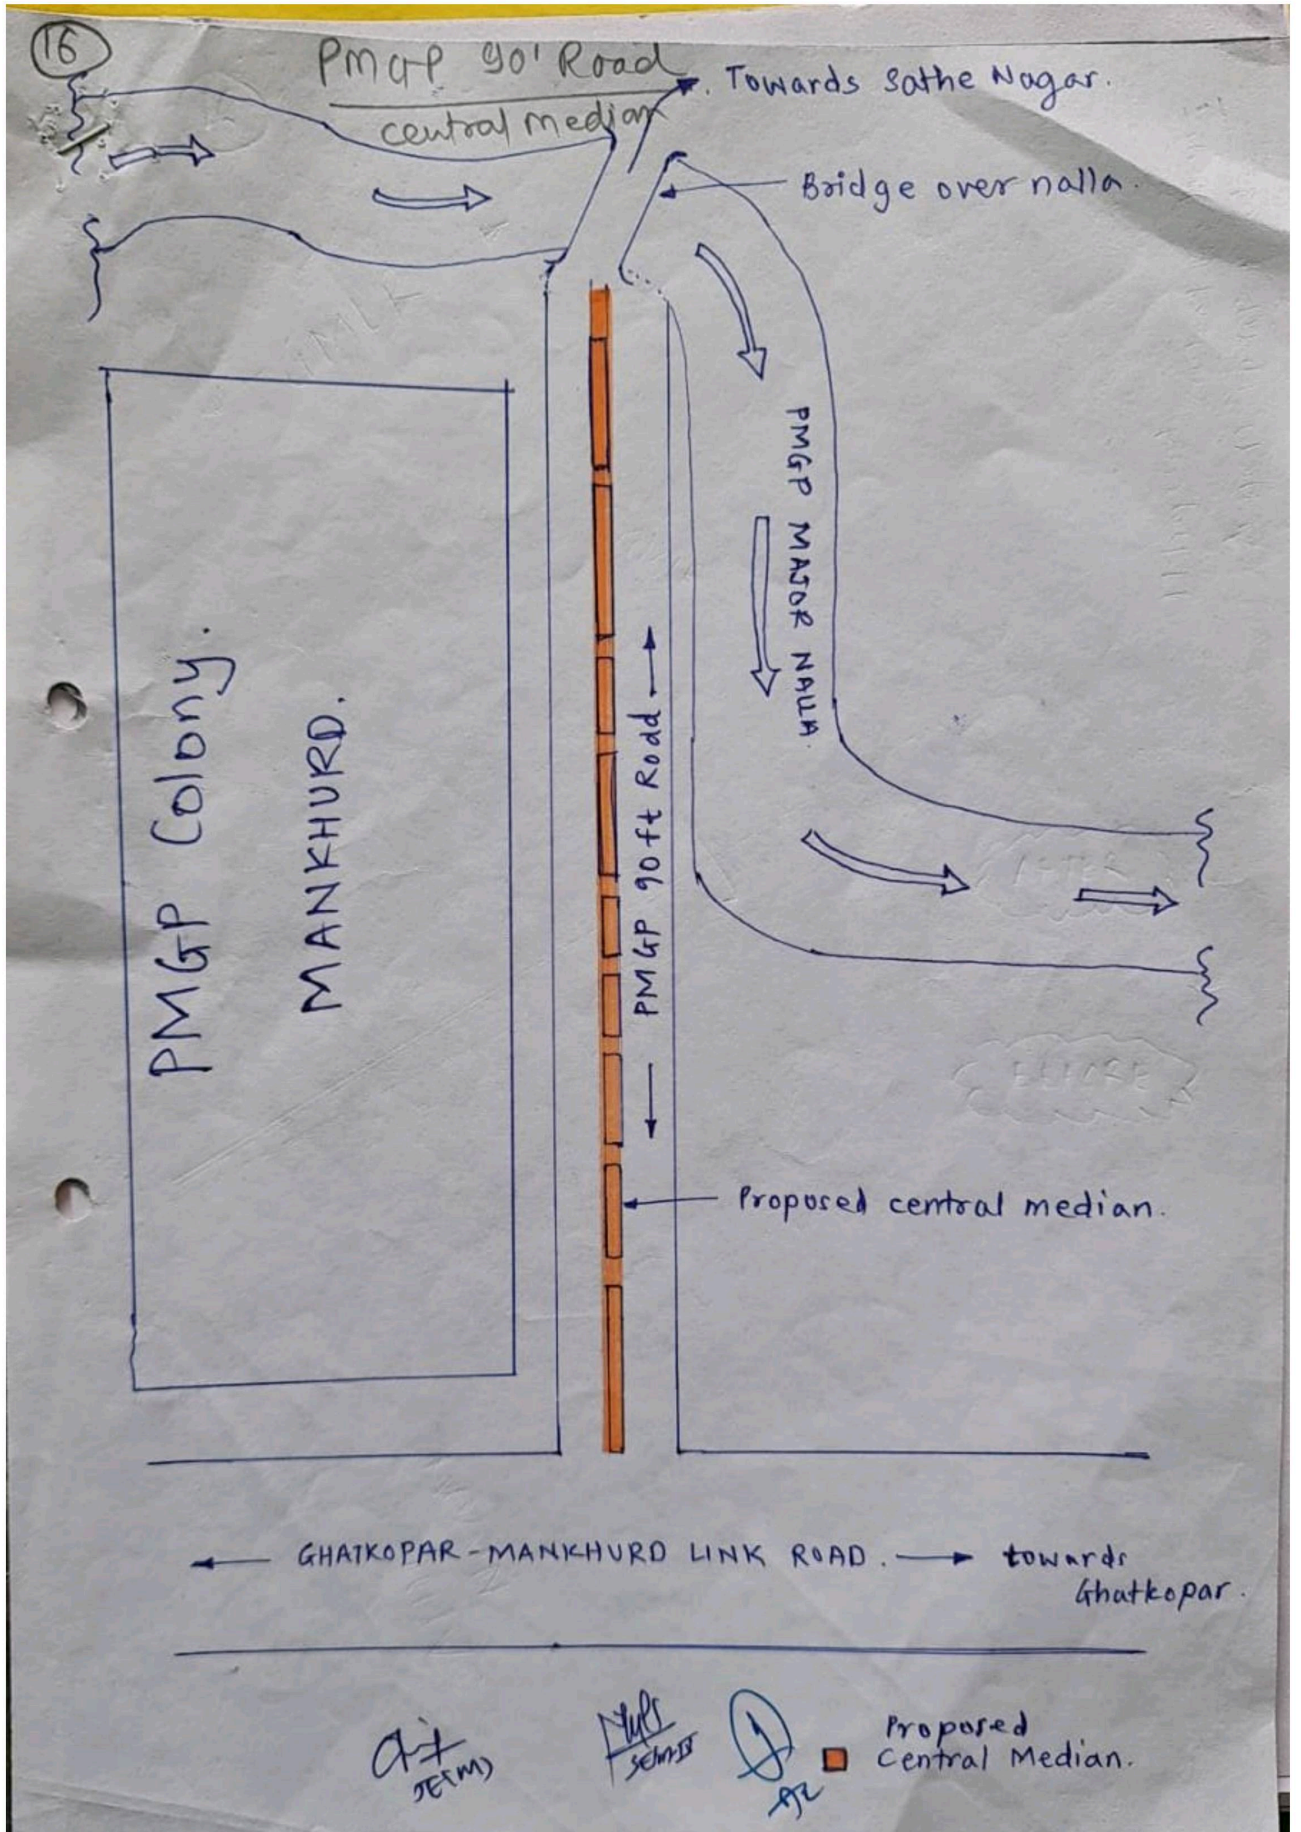


Location Sketch : Work-16

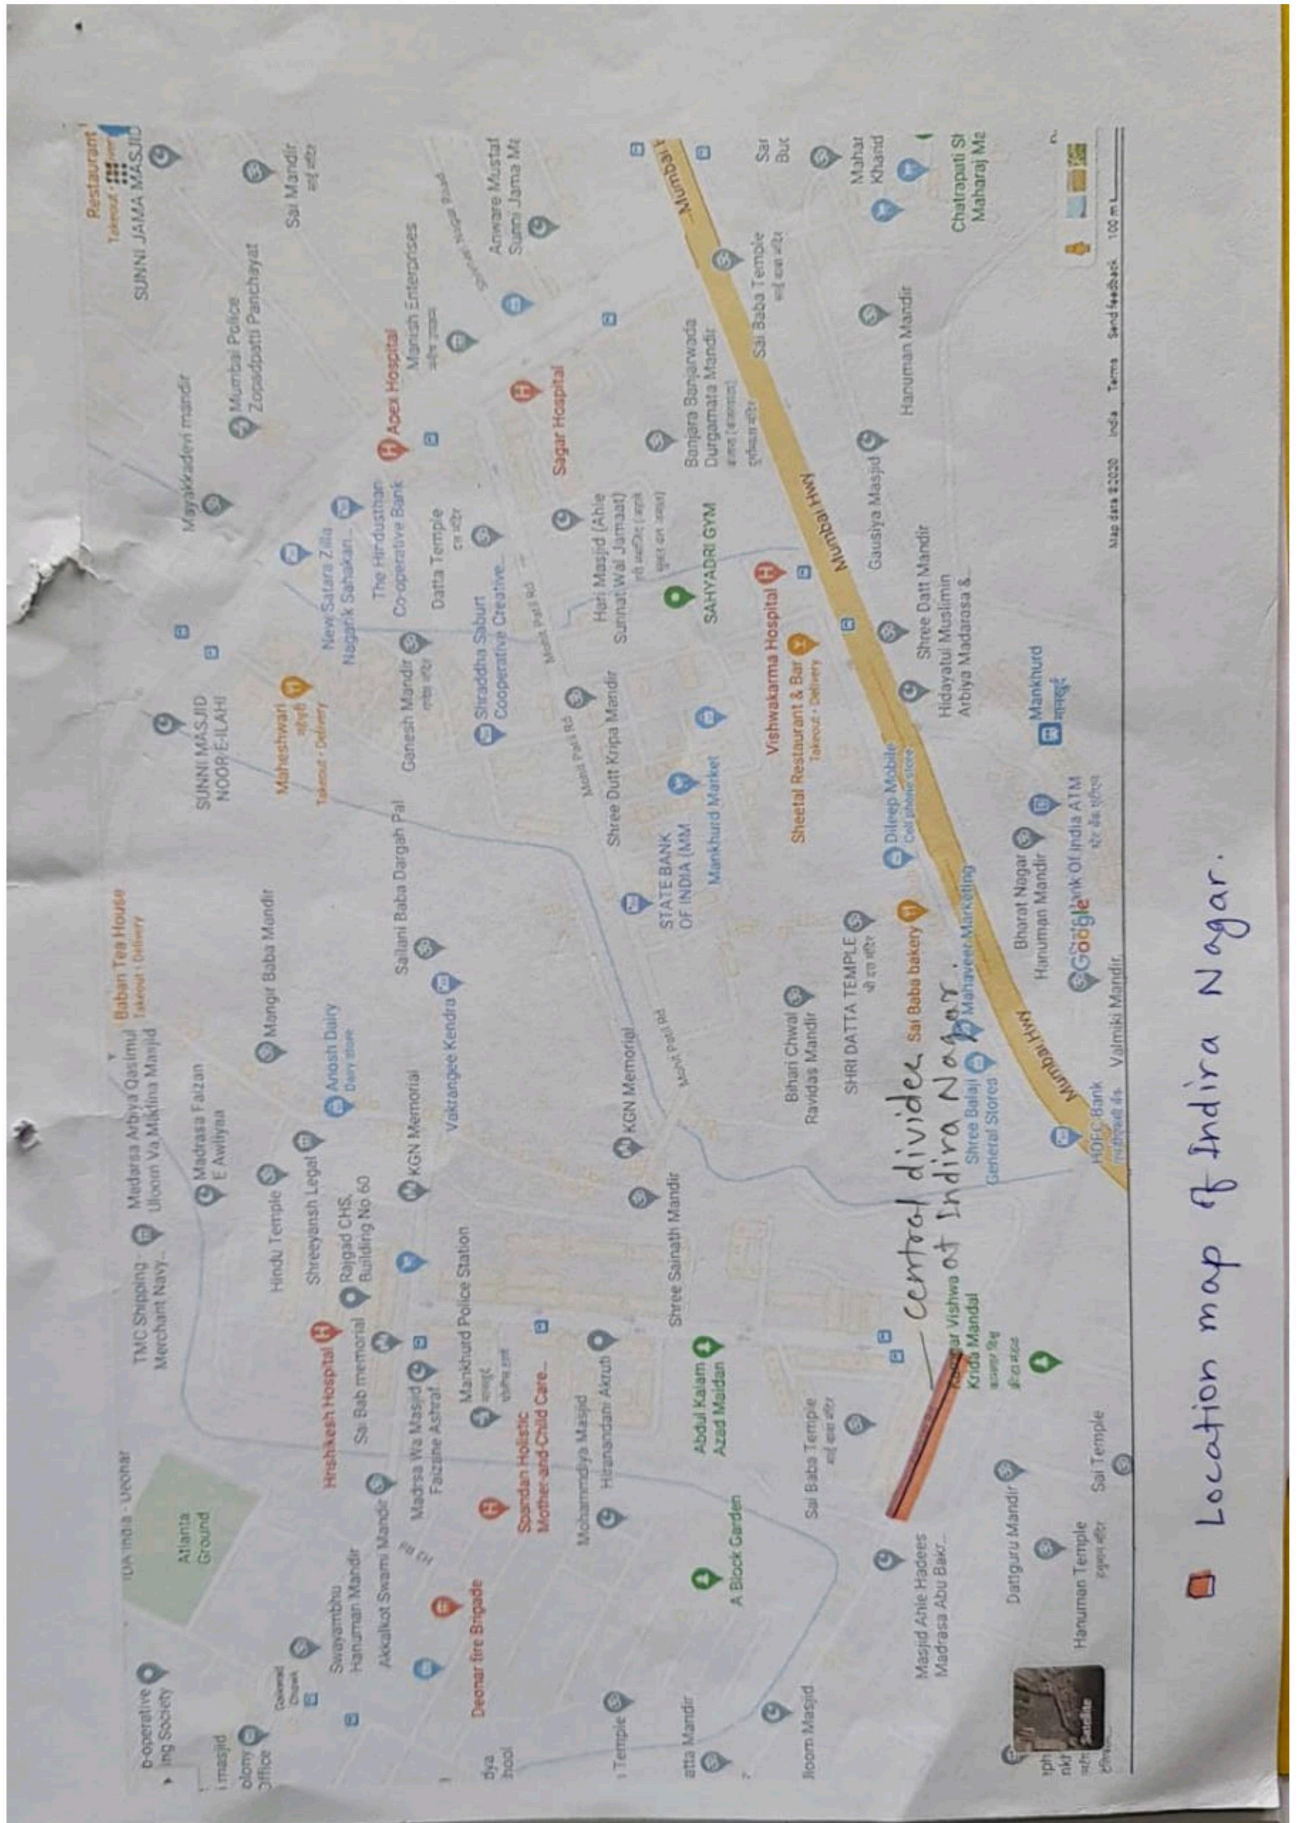


Location map of Indira Nagar.


Location Sketch : Work-17

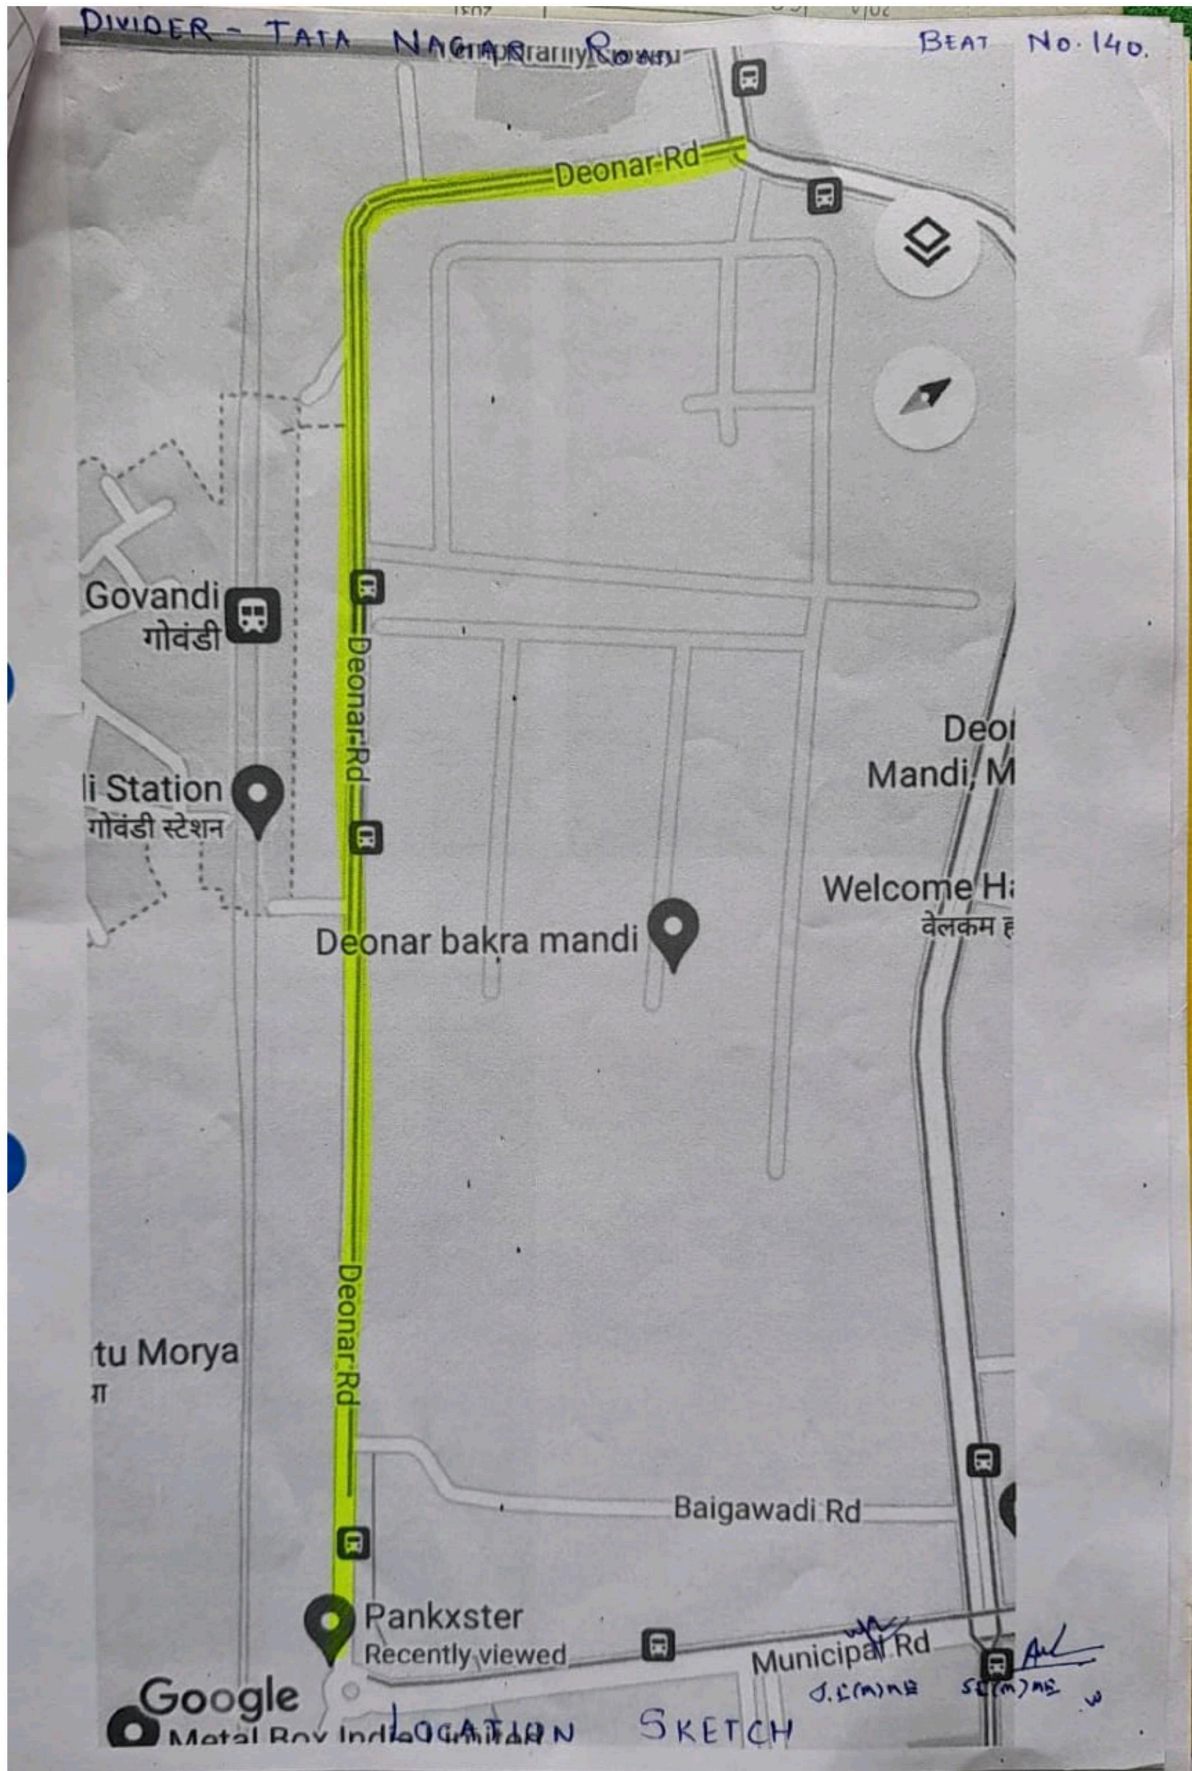

Location Sketch : Work-18

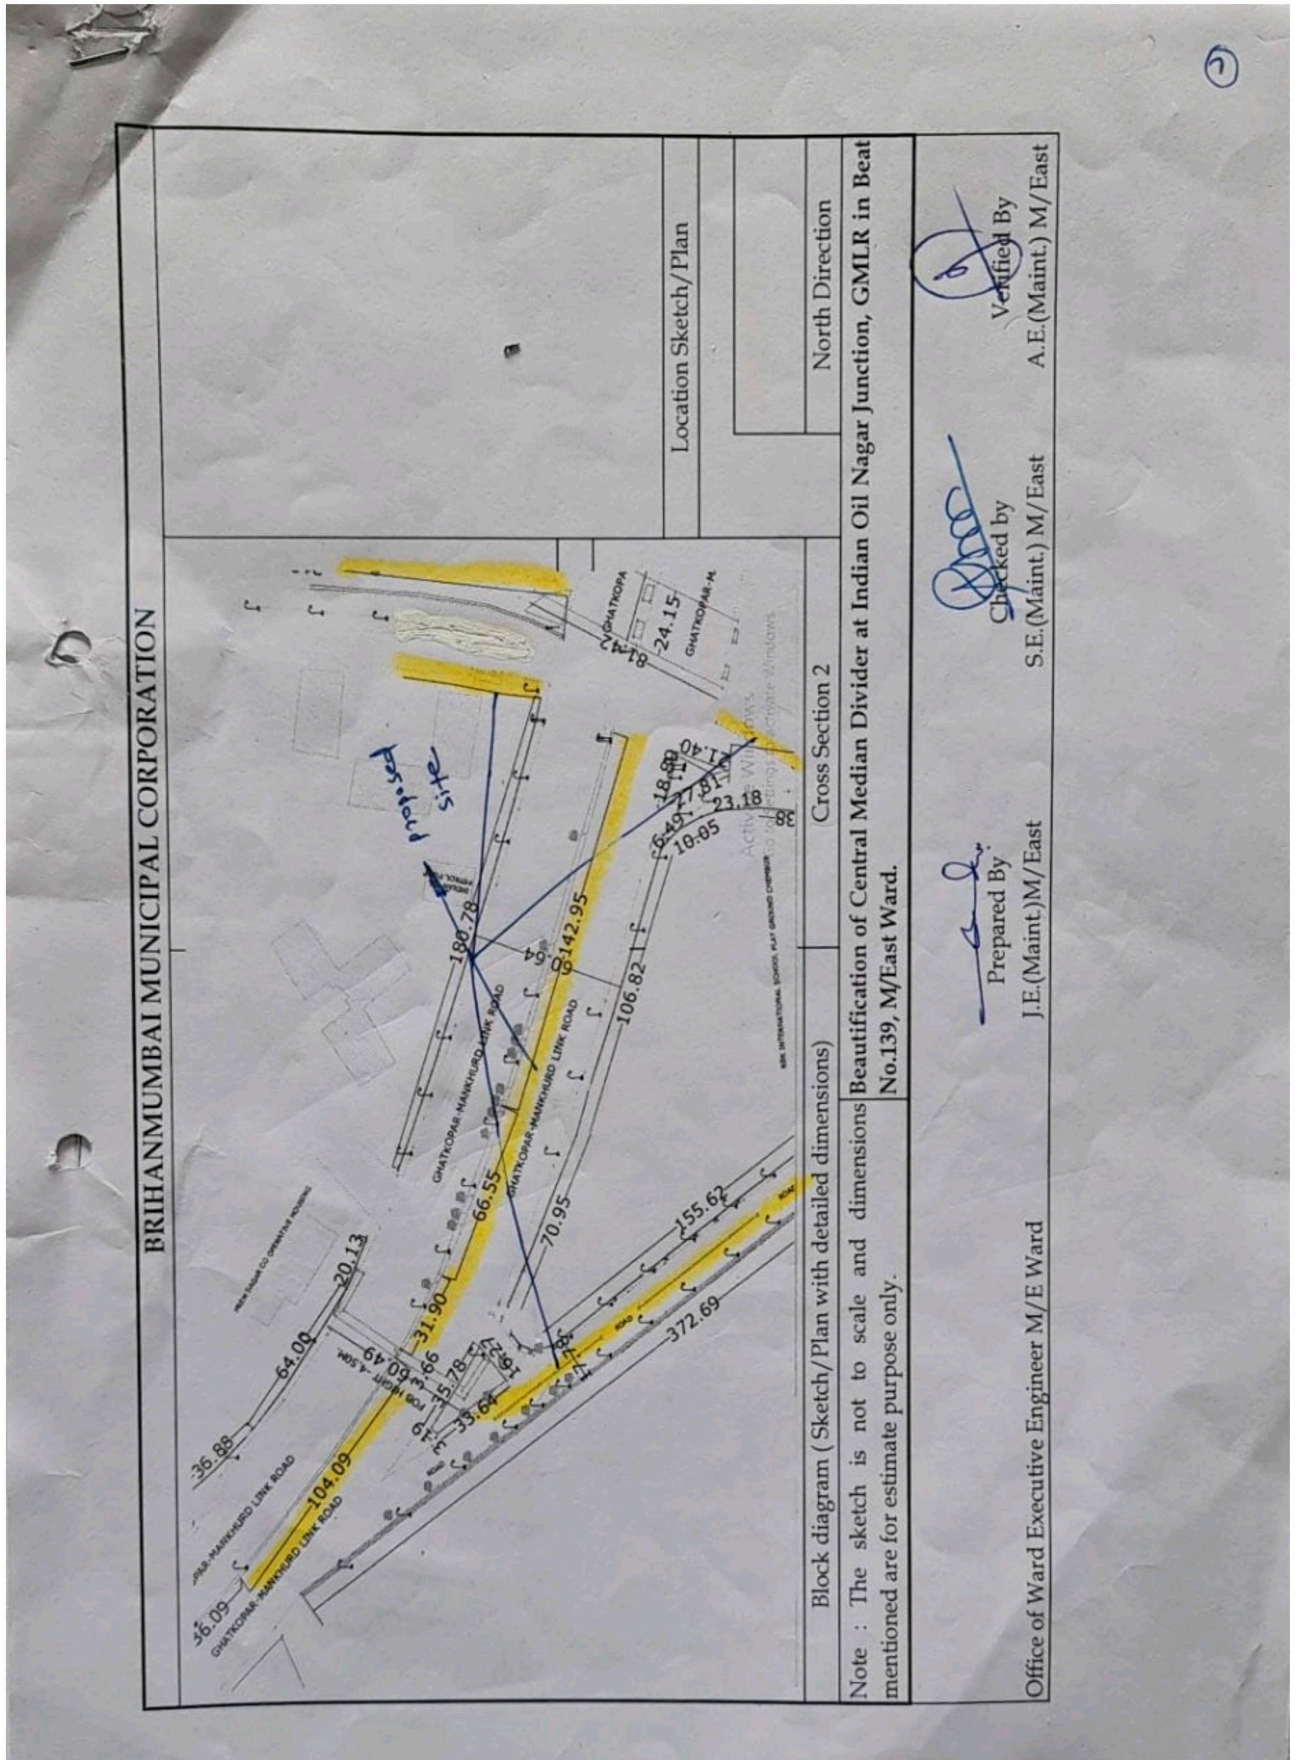

Location Sketch : Work-19

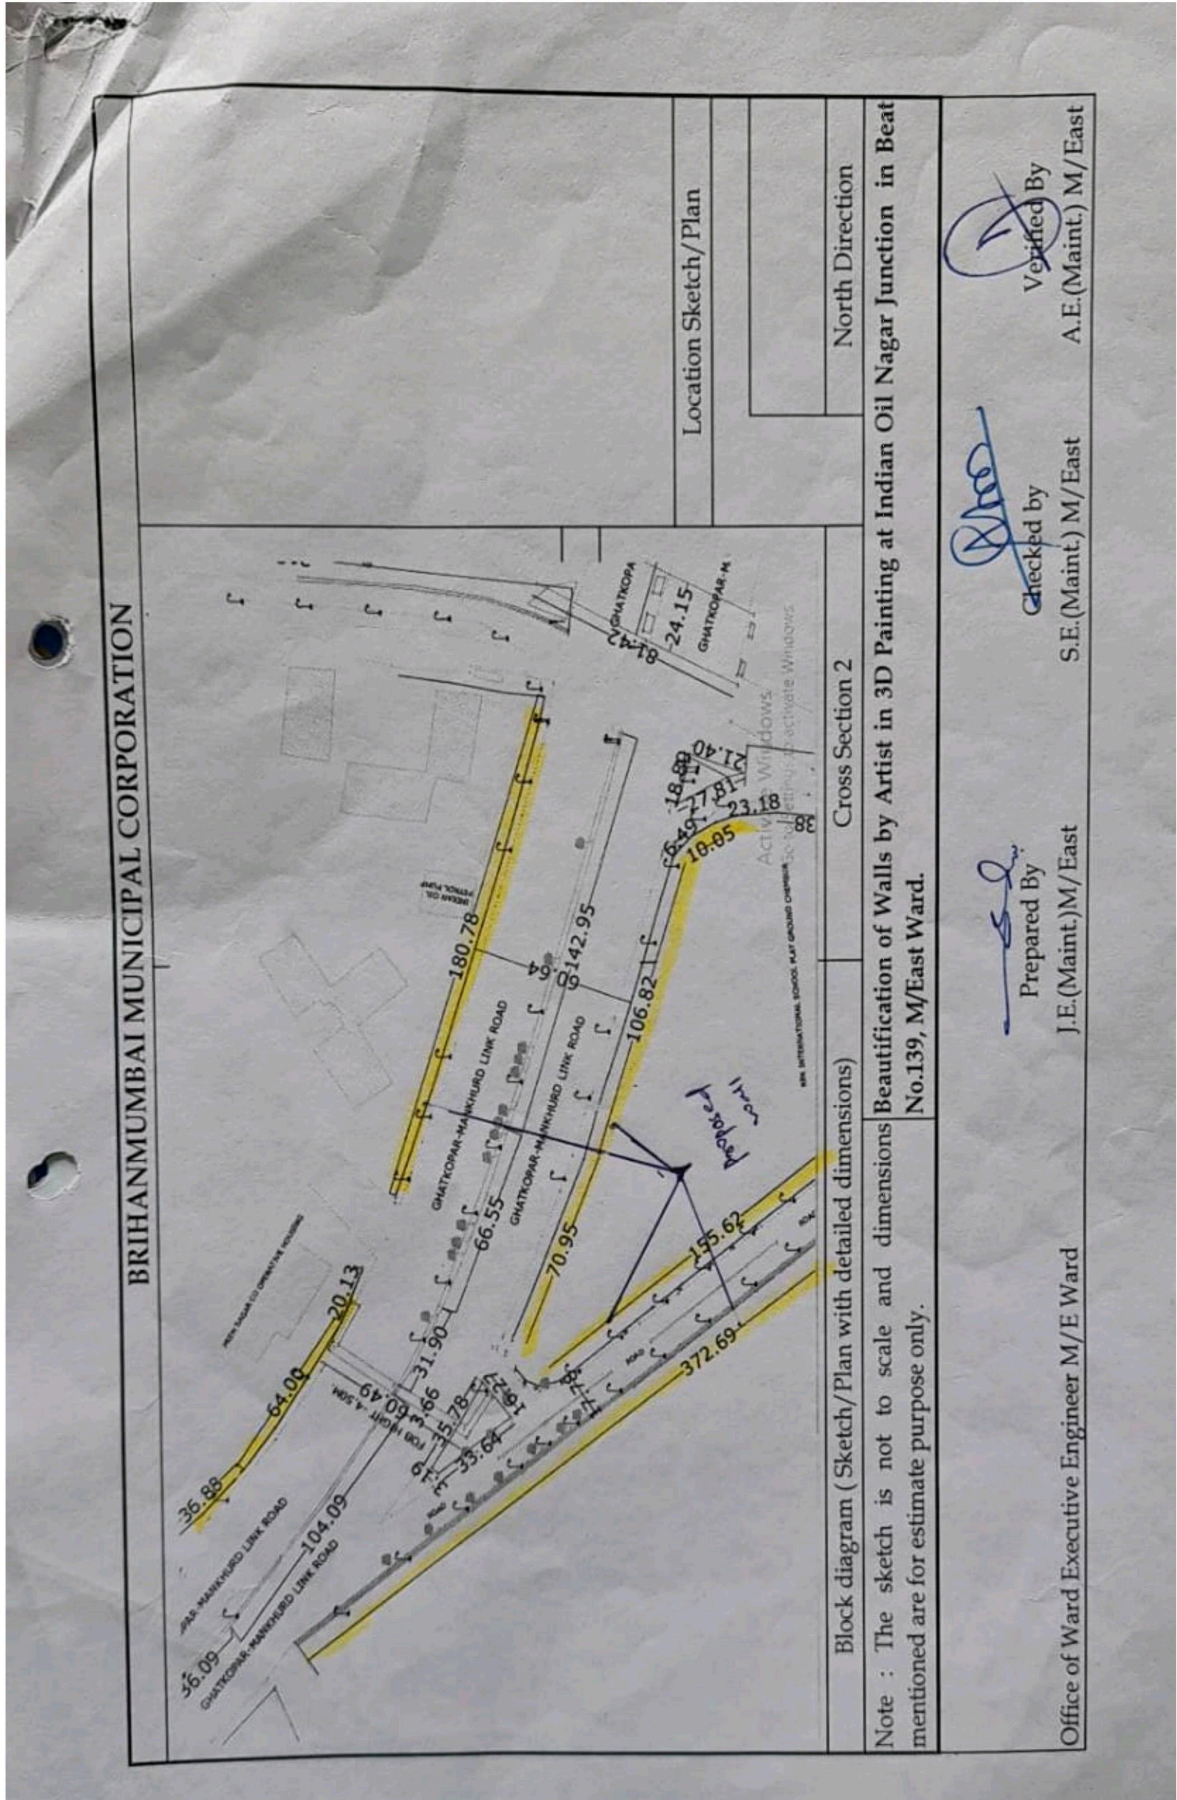

BRIHANMUMBAI MUNICIPAL CORPORATION

Location Sketch/Plan

North Direction

Cross Section 2

Block diagram (Sketch/Plan with detailed dimensions)
 Note : The sketch is not to scale and dimensions mentioned are for estimate purpose only.

Beautification of Walls by Artist in 3D Painting at Indian Oil Nagar Junction in Beat No.139, M/East Ward.


Prepared By
 J.E.(Maint.) M/East

Checked by
 S.E.(Maint.) M/East

Verified By
 A.E.(Maint.) M/East

Office of Ward Executive Engineer M/E Ward

Location Sketch : Work-20

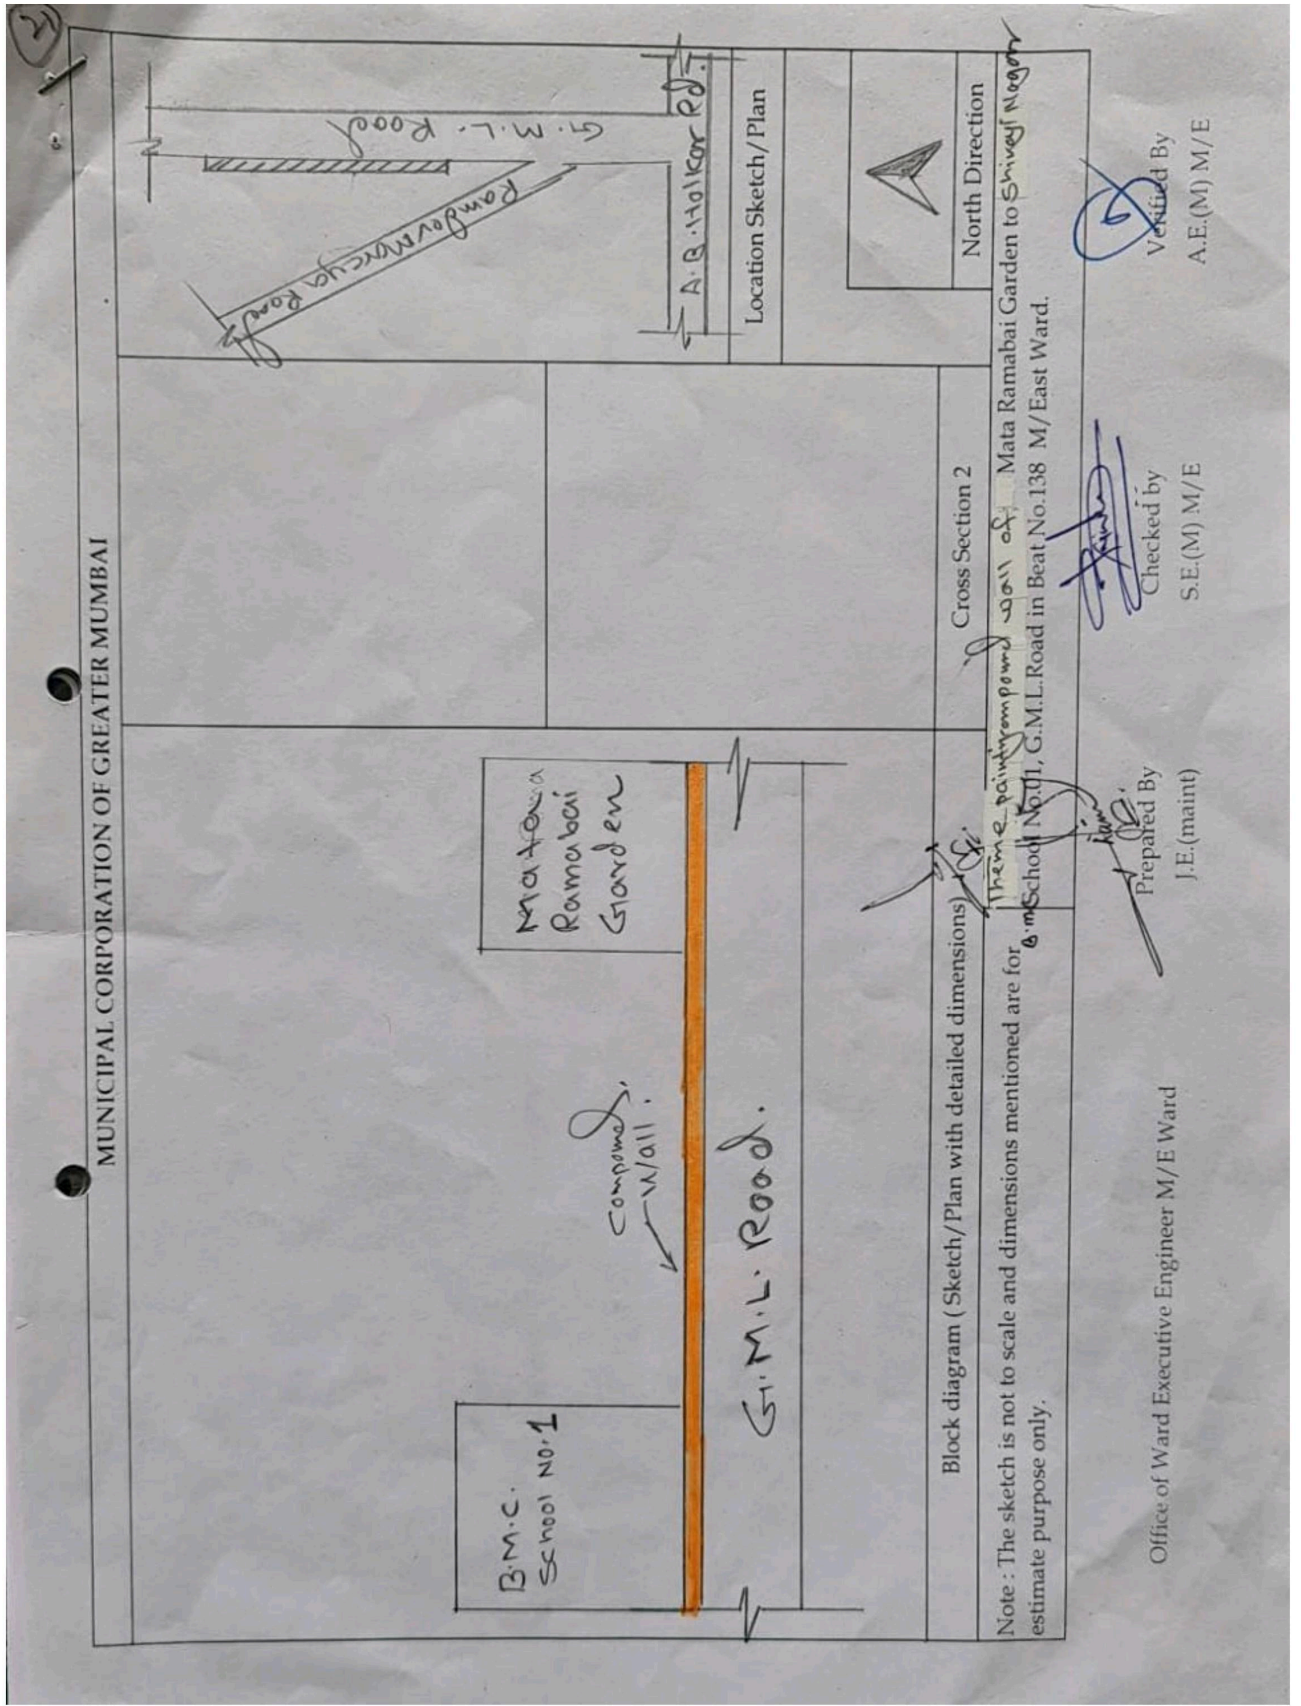

Location Sketch : Work-21