



Lady Jahngir Road from Bhalchandra Road to L. Neppu Road


①

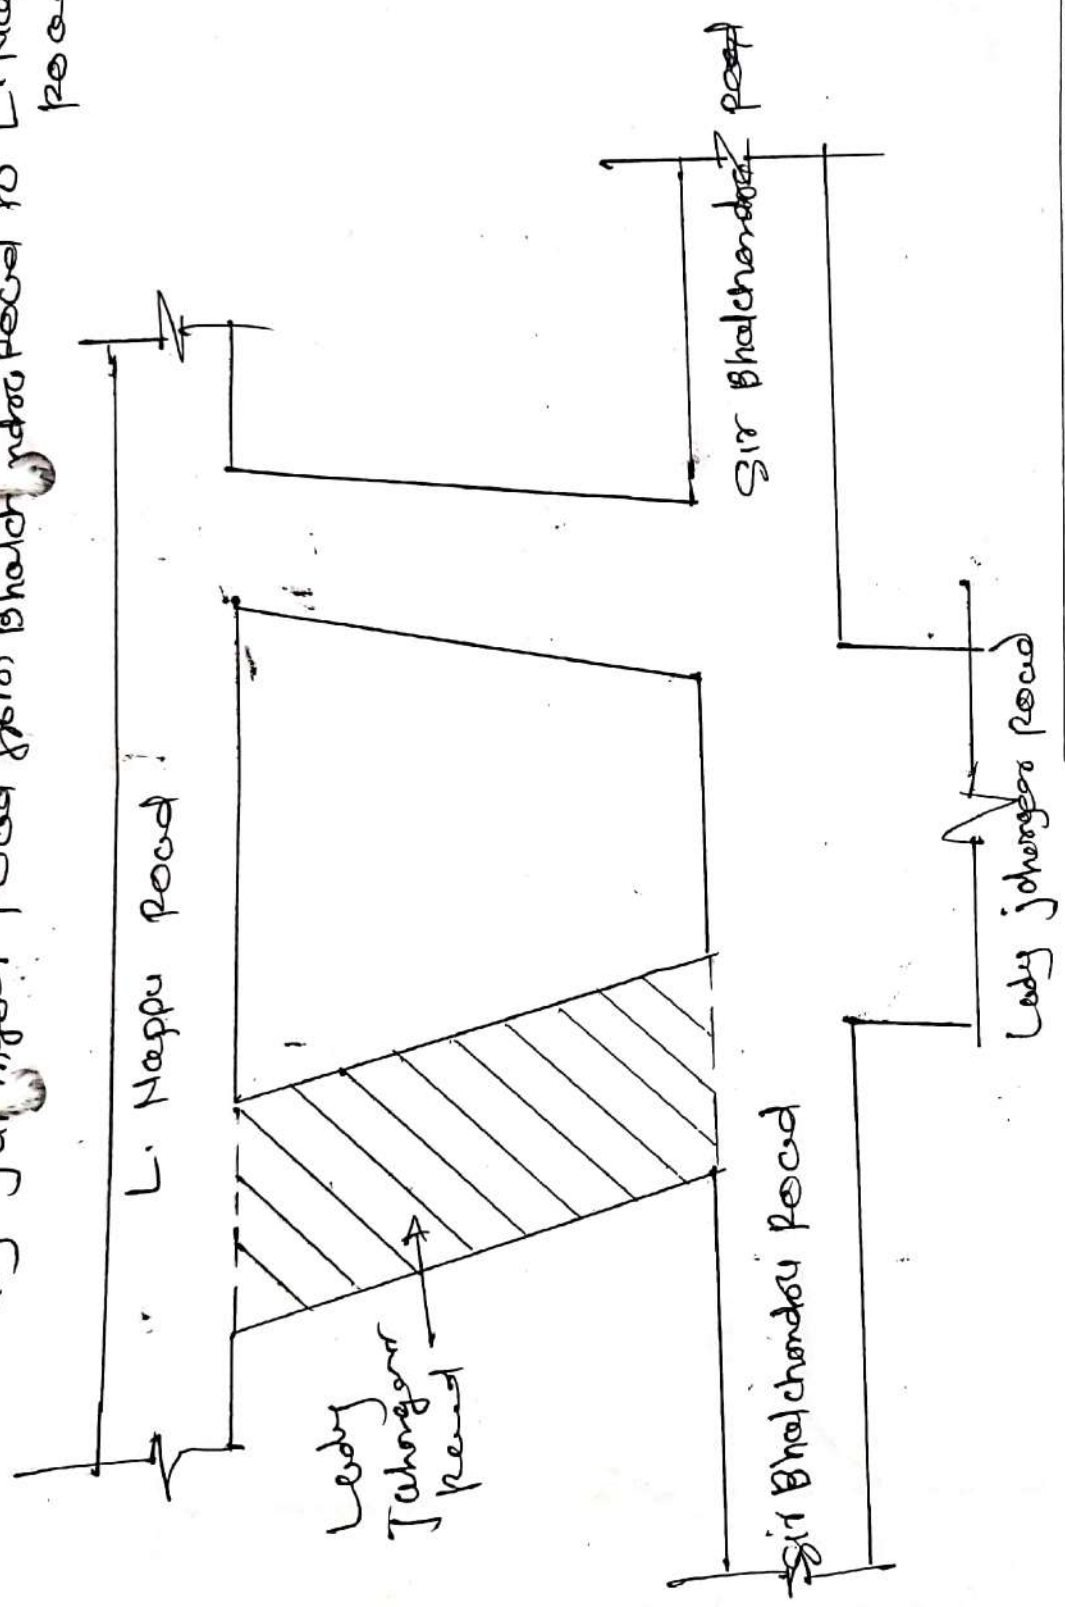




BRIHANMUMBAI MUNICIPAL CORPORATION			
Sub:	Resurfacing of roads in F/N ward City Division		
Name of road	Lady Jahngir Road from Sir Bhalchandra Road to L. Neppu Road		
Drawing No.	S.E.(Road)FN		
	A.E.(Road)FN		E.E.(Road) City - II

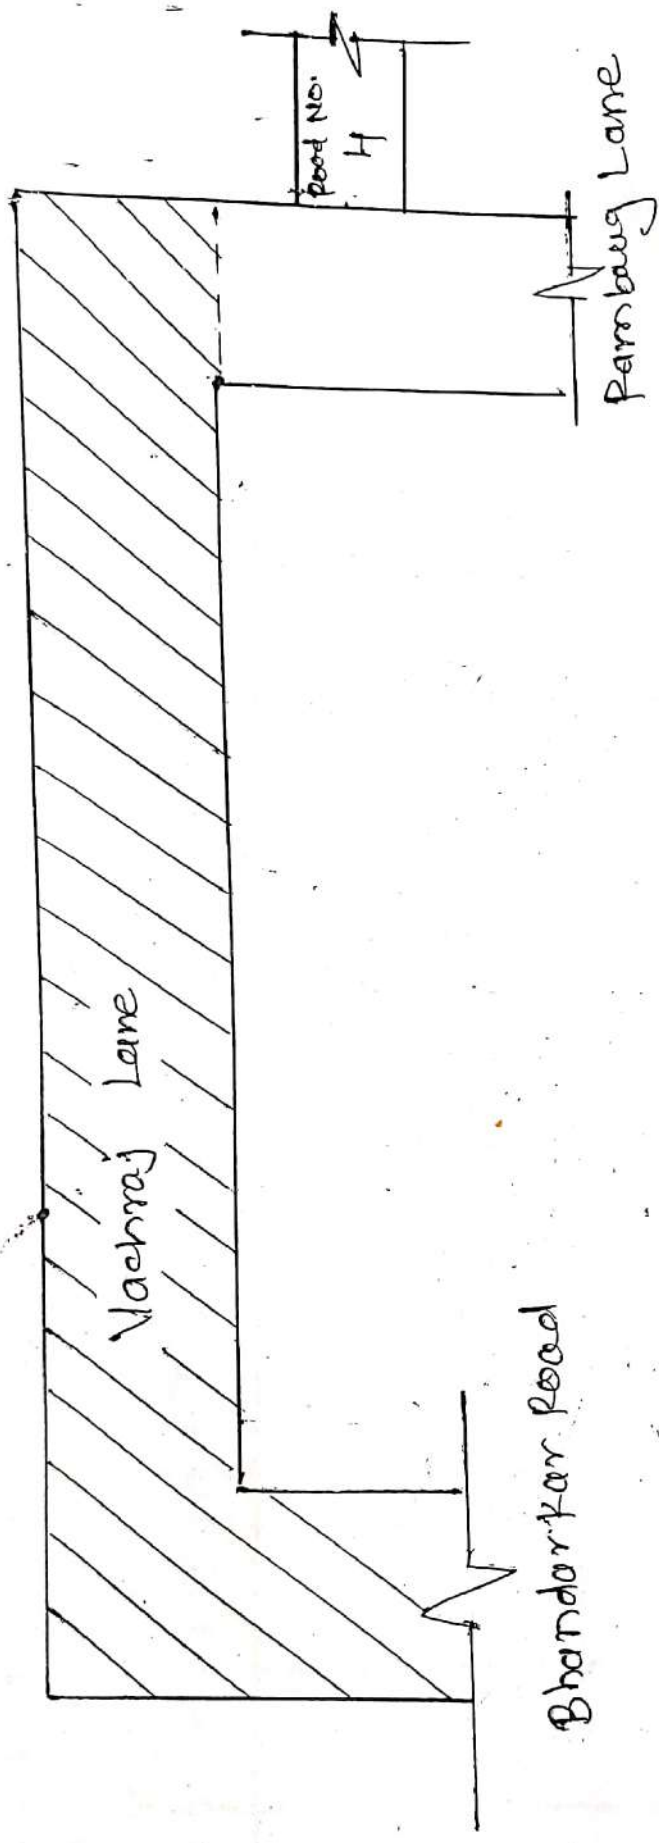Vachraj Lane





 proposed works.


MUNICIPAL CORPORATION OF GREATER MUMBAI			
Sub:	Resurfacing of roads in F/N ward City Division		
Name of road	Vachraj Lane		
Drawing No.	S.E.R.C.		
			
	S.E.R.C.	A.E.R.C.	Dy. Ch. E. (Rds) city
		E.E.R.C.-II	

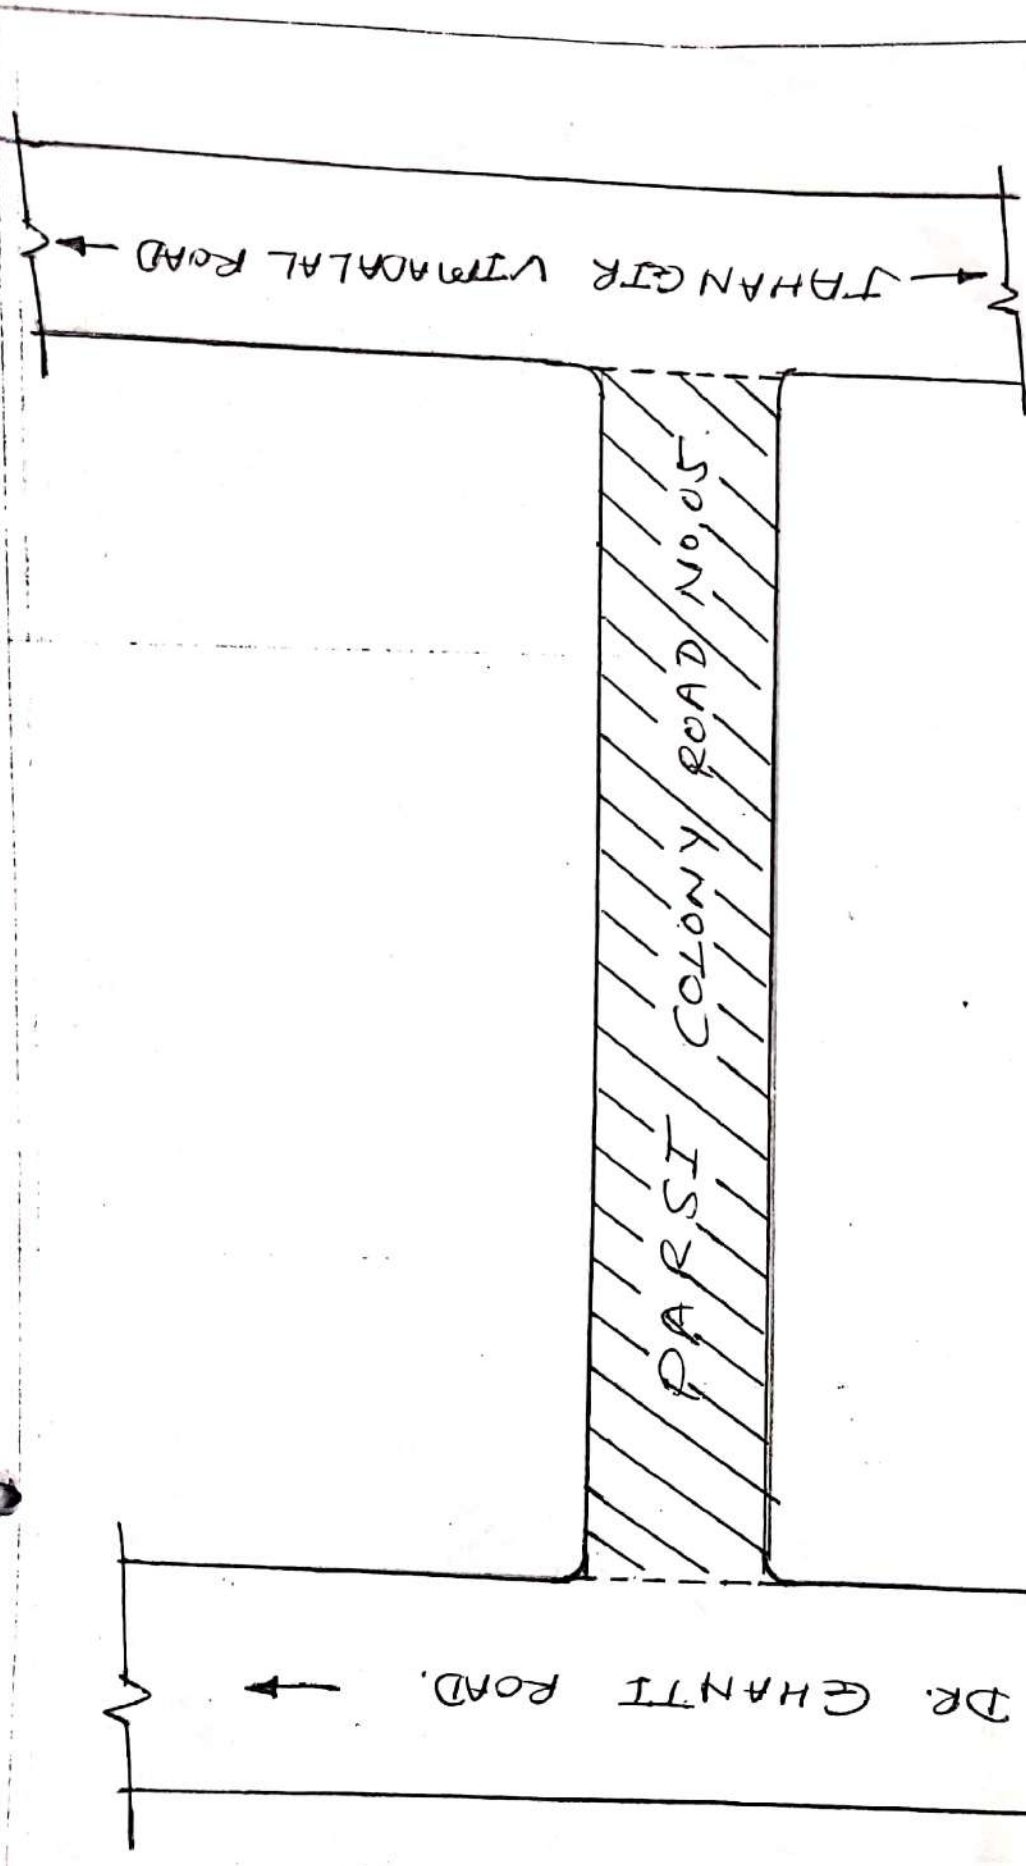

 PROPOSED WORK

NOTE:- Sketch not to Scale

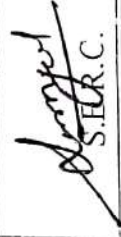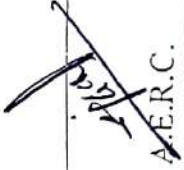
MUNICIPAL CORPORATION OF GREATER MUMBAI			
Sub:	Resurfacing of various roads in asphalt in F/N ward City Division		
Name of road	PARSI COLONY ROAD No. 05		
Drawing No.			
 S.E.R.C.	 A.E.R.C.	E.E.R.C.-II	Dy.Ch.E. (rds)city

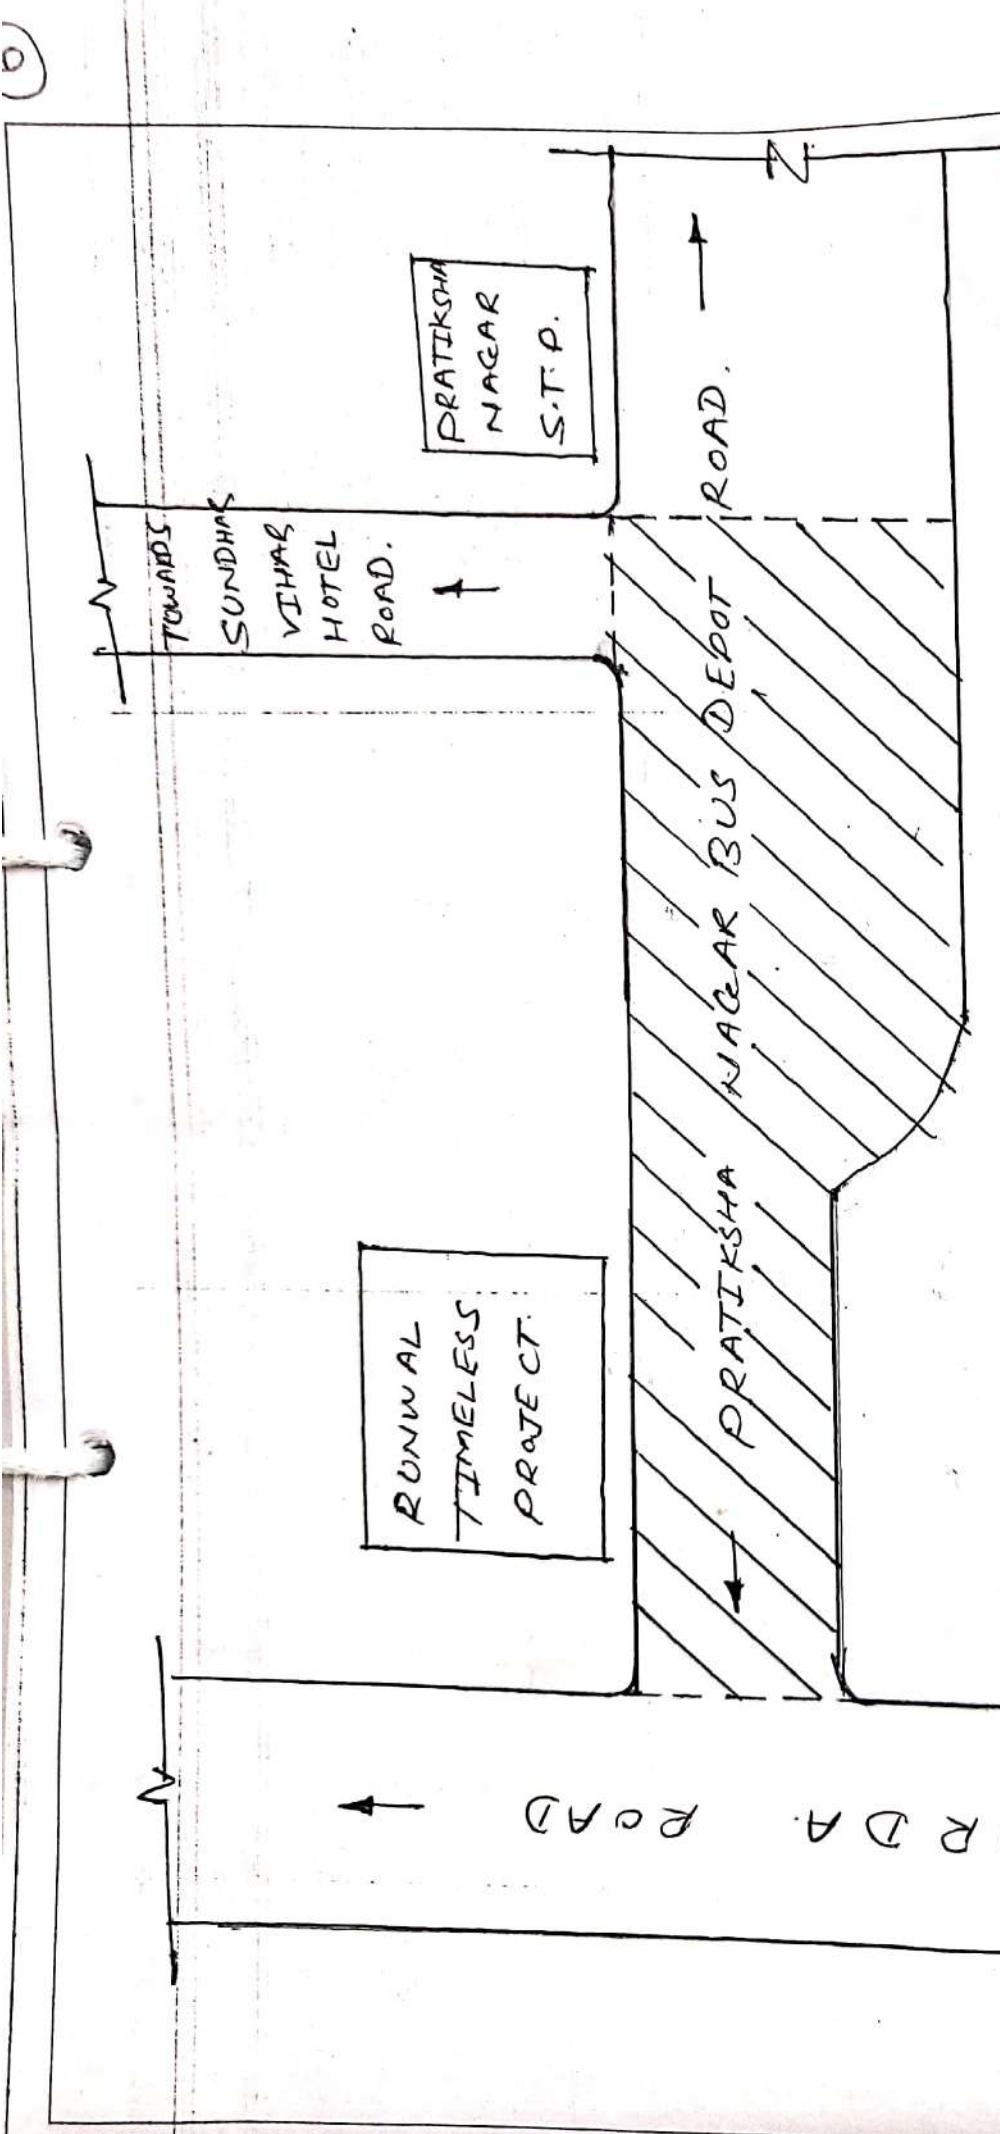



MUNICIPAL CORPORATION OF GREATER MUMBAI	
Sub:	Resurfacing of various roads in asphalt in F/N ward City Division
Name of road	Pratiksha Nagar Bus Depot road from Sundar Vihar Road near STP to Runnal Timeless.
Drawing No.	
<i>Manager</i> S.E.R.C.	<i>Manager</i> A.E.R.C.
	E.E.R.C.-II
	Dy. Ch. E. (rds) city


 PROPOSED WORK

NOTE:- Sketch not to Scale

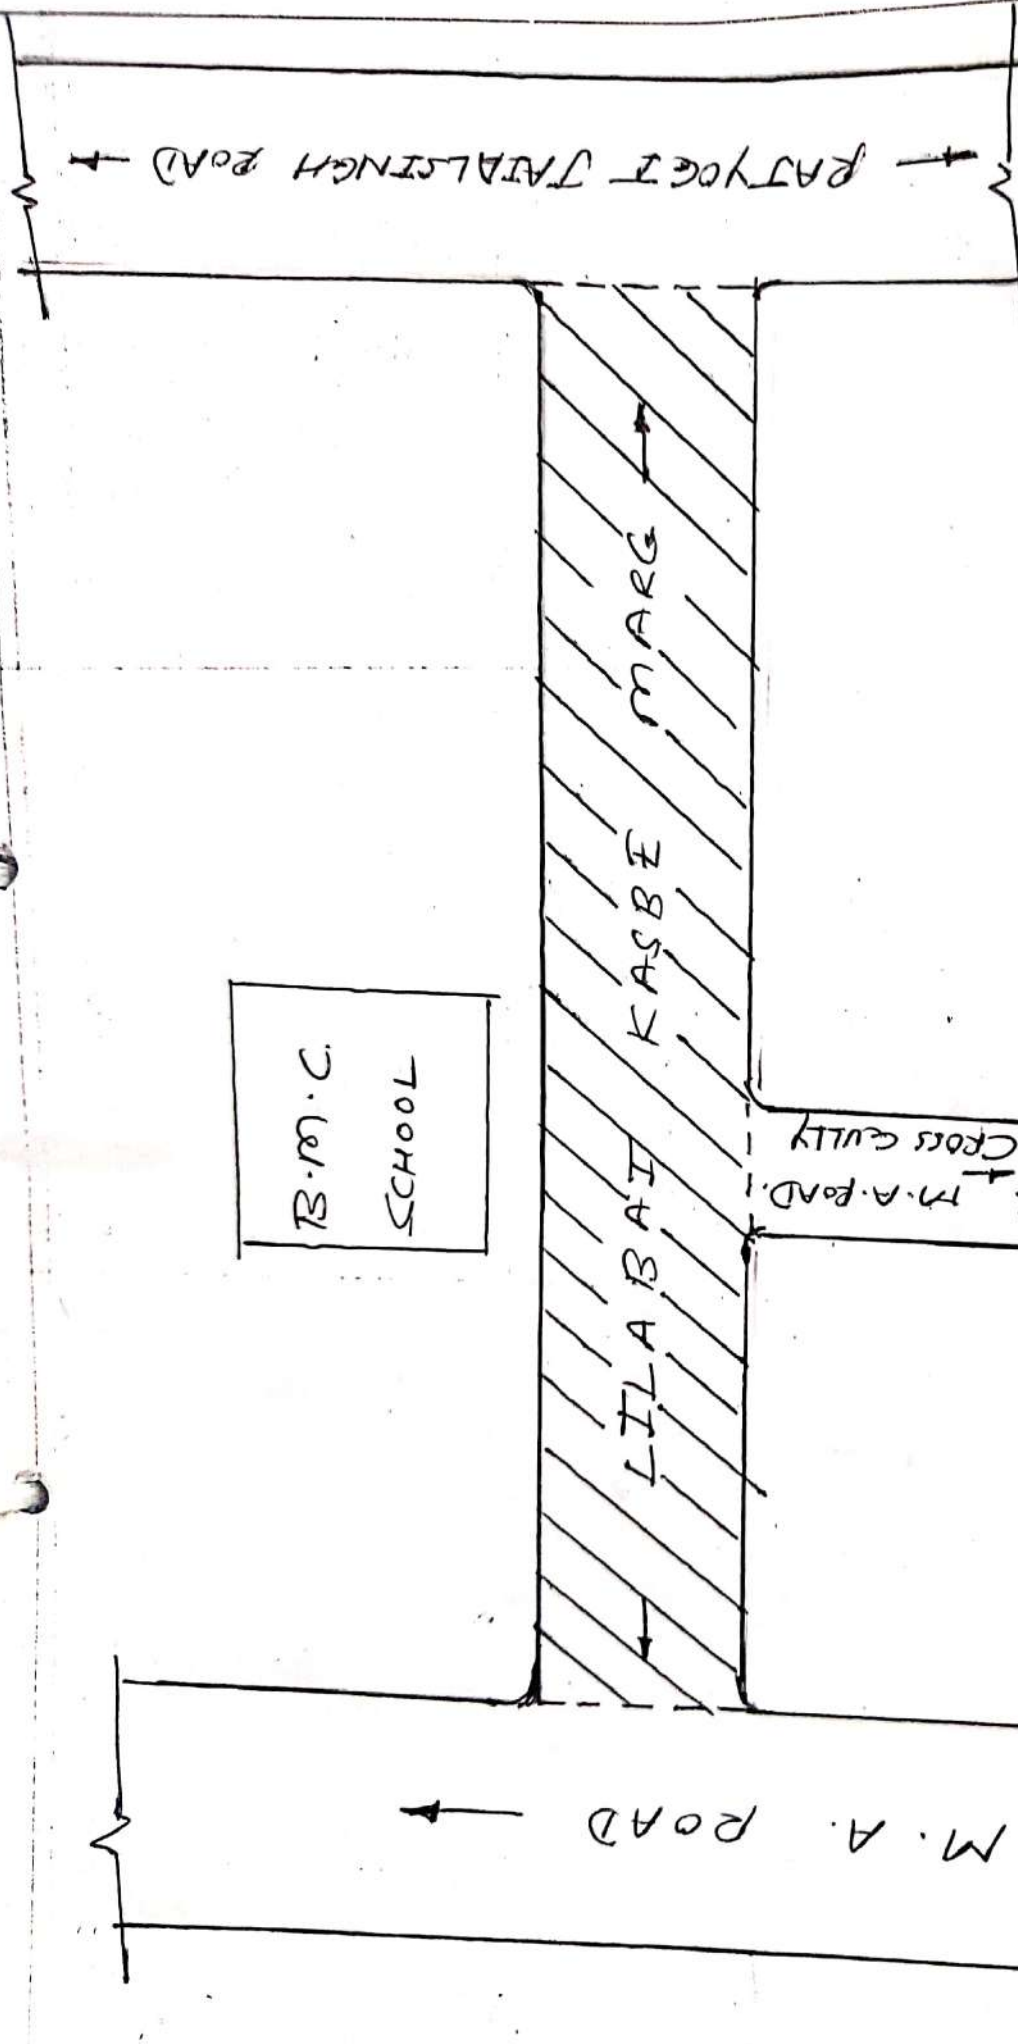

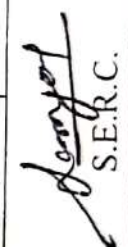MUNICIPAL CORPORATION OF GREATER MUMBAI	
Sub:	Resurfacing of various roads in asphalt in F/N ward City Division
Name of road	LILABAI KASBE MARG
Drawing No.	
 S.E.R.C.	
 E.E.R.C.-II	
Dy.Ch.E.(rds)city	

NOTE:- Sketch not to scale

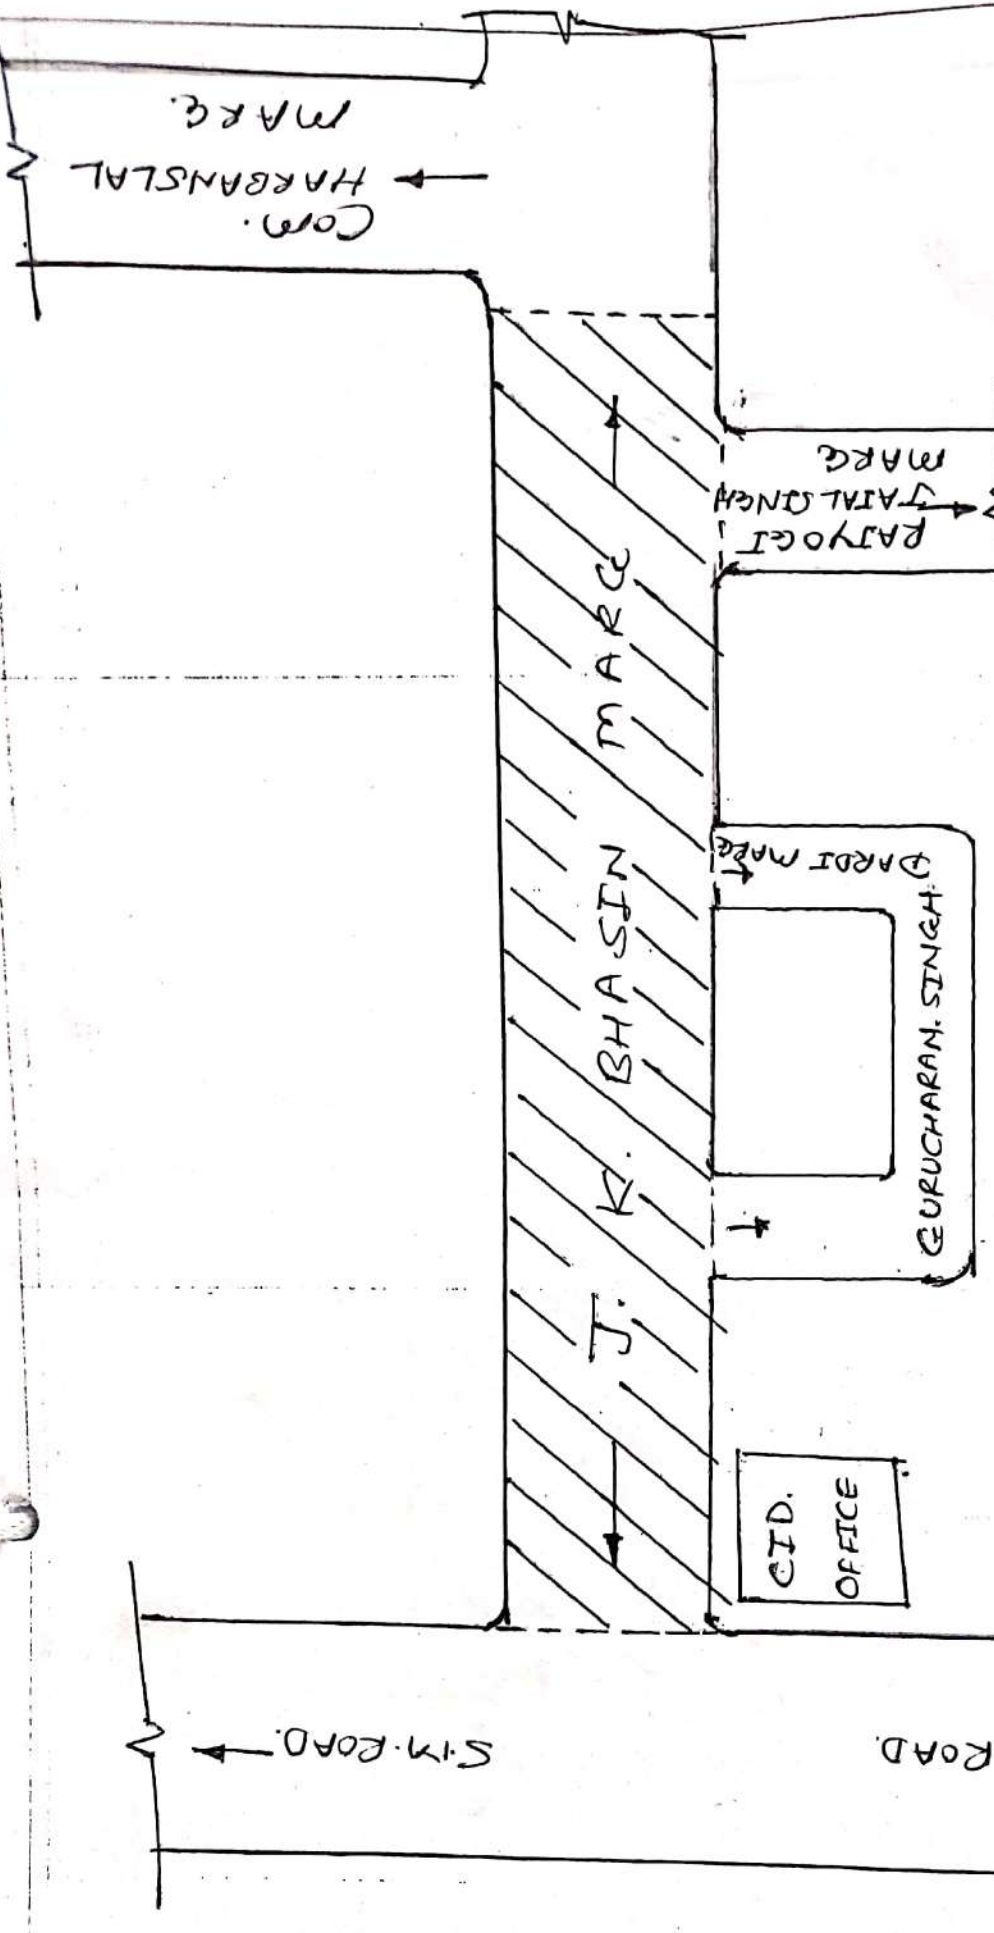


MUNICIPAL CORPORATION OF GREATER MUMBAI

Sub:	Resurfacing of various roads in asphalt in F/N ward City
Name of road	J. K. BHASIN MARGE.
Drawing No.	<i>changed</i> S.E.R.C.
Division	A.E.R.C.
	E.E.R.C.-II
	Dy.Ch.E.(rds)city

PROPOSED WORK.


NOTE:- Sketch not to scale

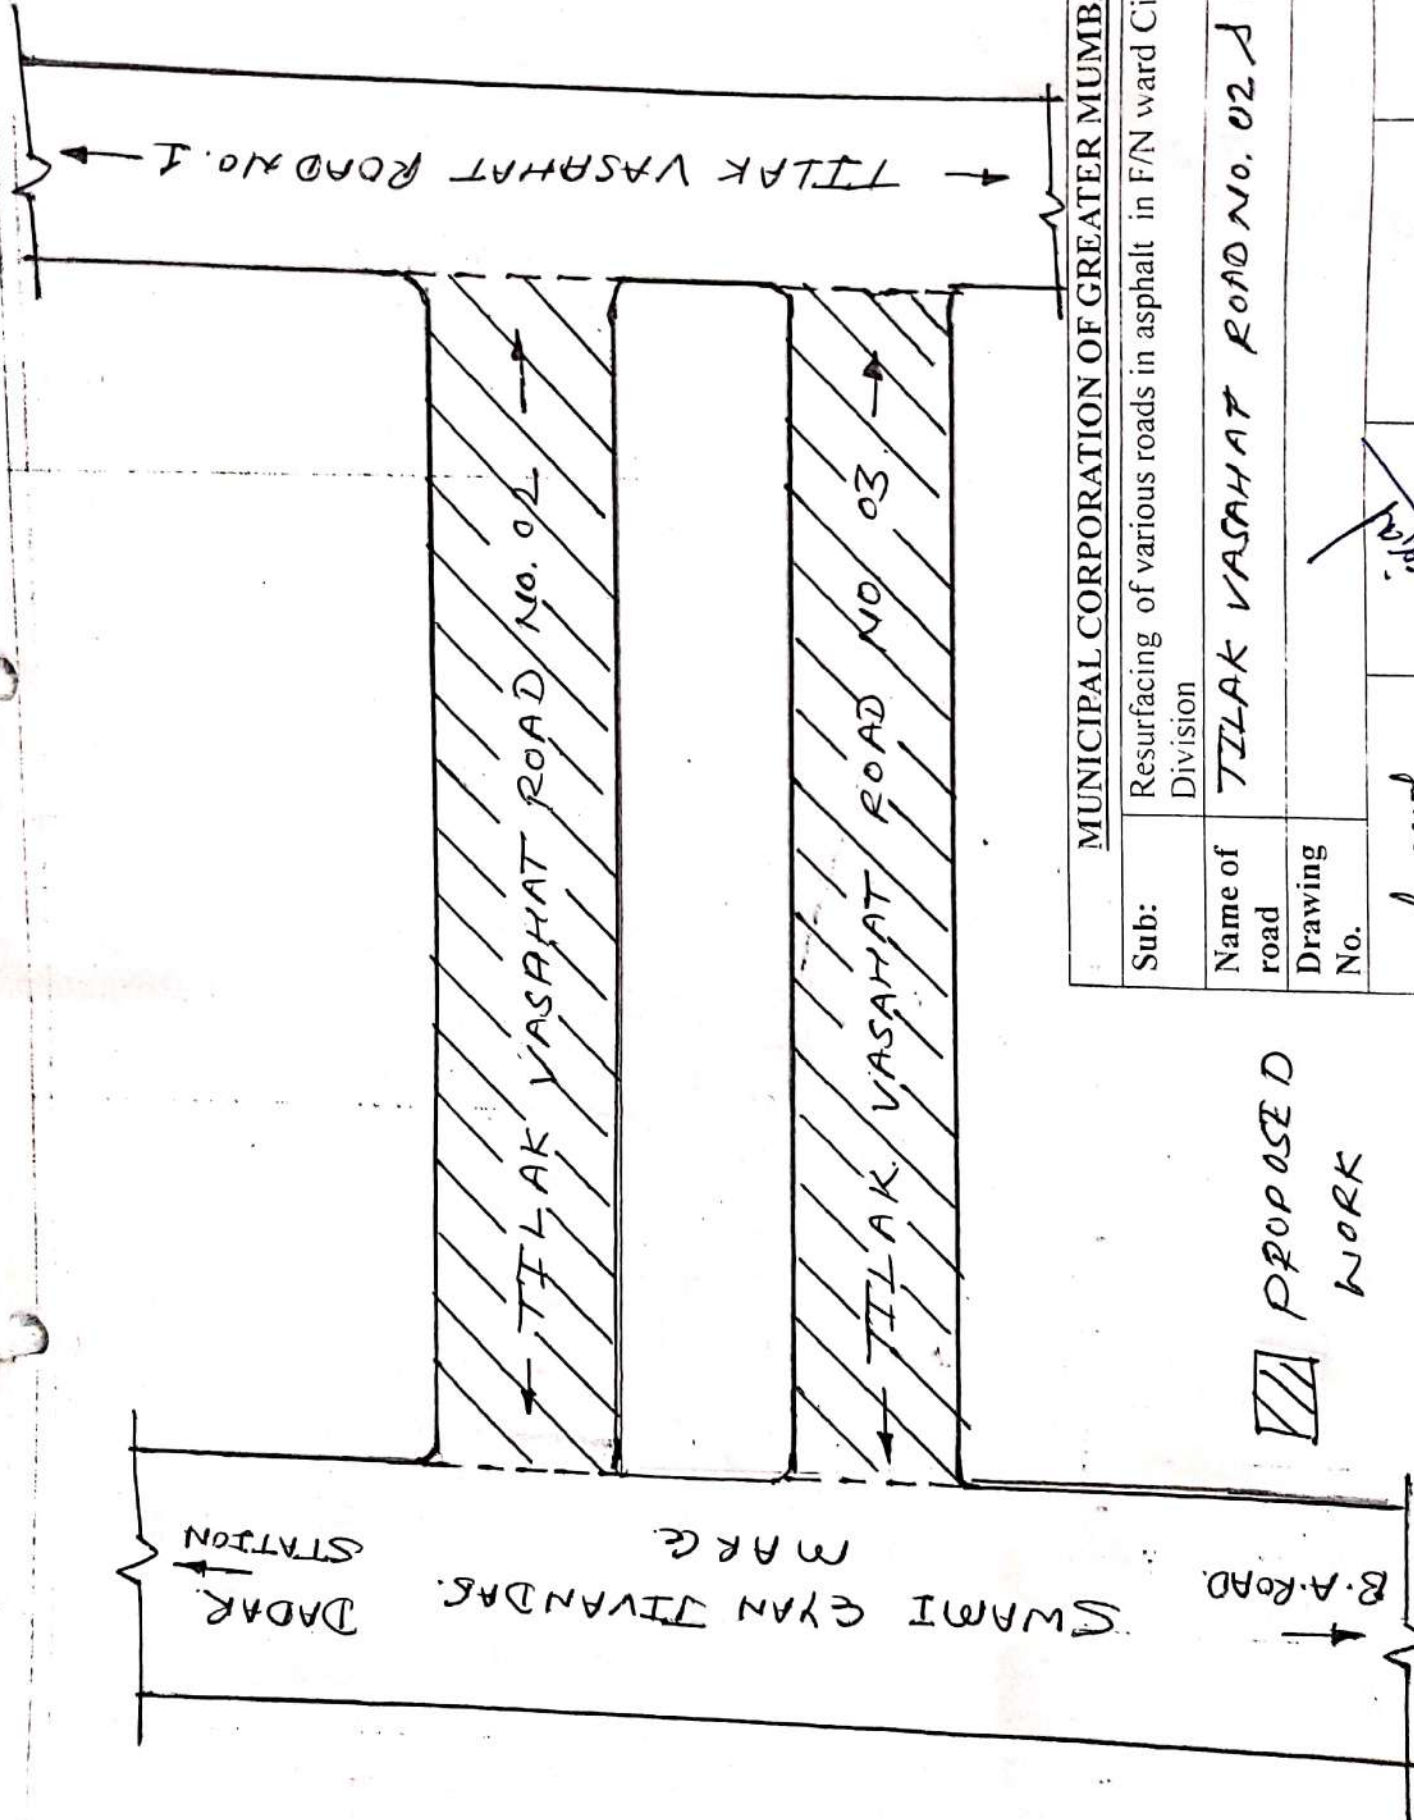


MUNICIPAL CORPORATION OF GREATER MUMBAI	
Sub:	Resurfacing of various roads in asphalt in F/N ward City Division
Name of road	TILAK VASAHAT ROAD NO. 02 & 03.
Drawing No.	
<i>Approved</i> S.P.R.C.	<i>[Signature]</i> A.E.R.C.
	E.E.R.C.-II
	Dy.Ch.E.(rds)city

 PROPOSED WORK

NOTE:- Sketch not to scale

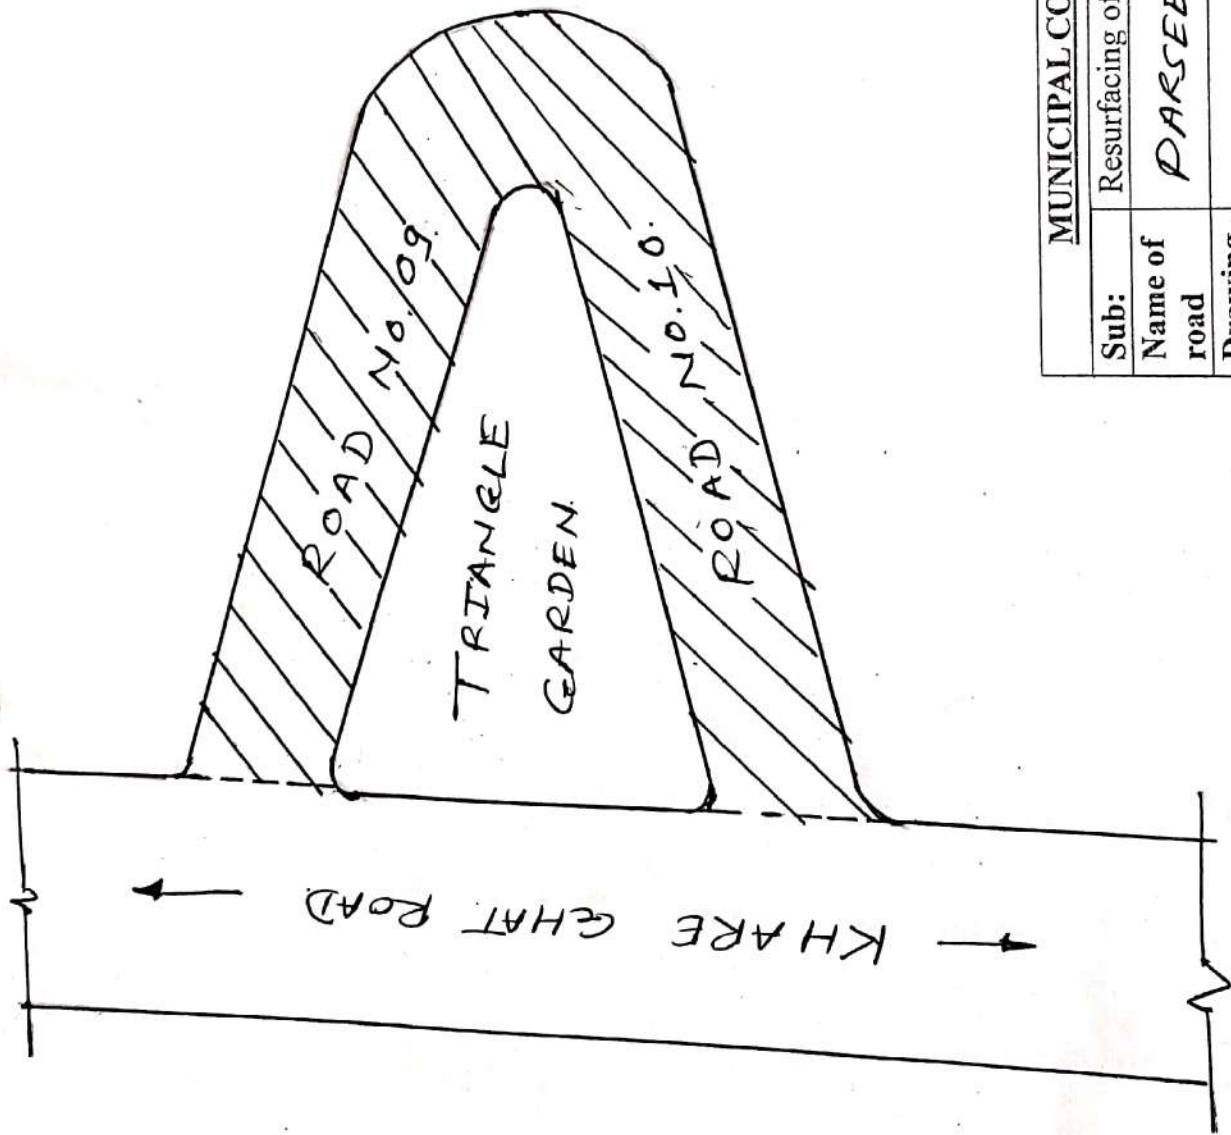

 - Proposed work
 NOTE:- Sketch not to scale

MUNICIPAL CORPORATION OF GREATER MUMBAI


Sub: Resurfacing of roads in F/N ward City Division


Name of road: **PARSEE COLONY ROAD NO. 9 & 10.**



Drawing No. *Approved*
S.E.(Road)FN


[Signature]
A.E.(Road)FN

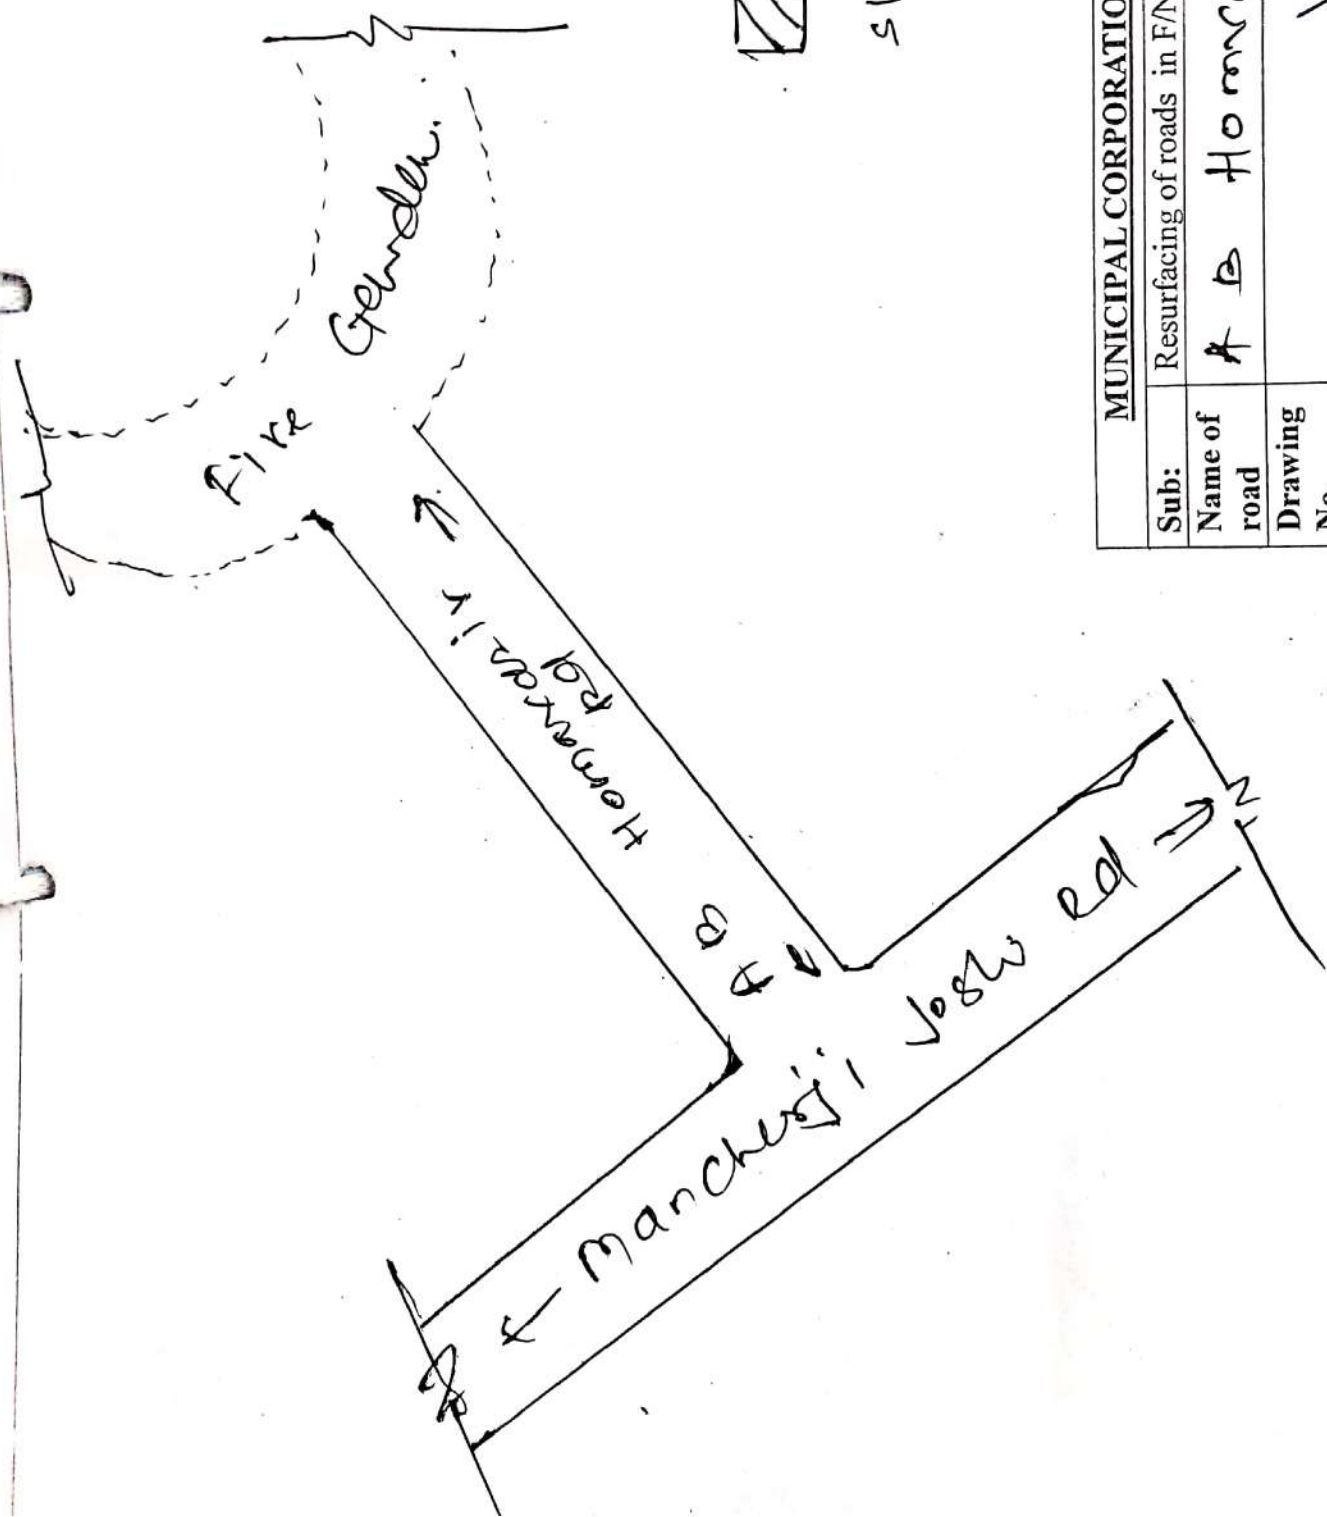E.E.(Road) City - II




 - Proposed surface.
 sketch not to scale.

MUNICIPAL CORPORATION OF GREATER MUMBAI	
Sub:	Resurfacing of roads in F/N ward City Division
Name of road	A B Horwariv Rd.
Drawing No.	
 S.E.(Road)FN	 A.E.(Road)FN
	E.E.(Road) City - II

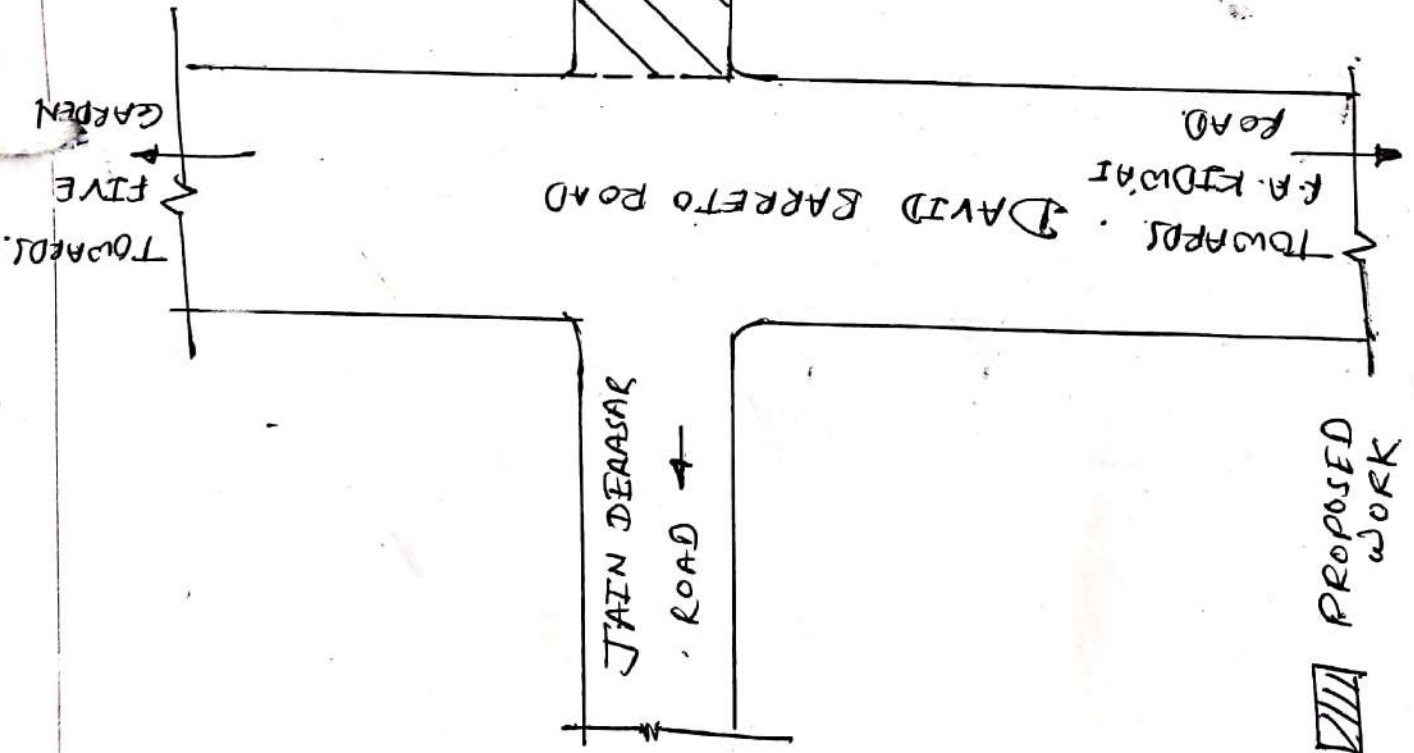

MUNICIPAL CORPORATION OF GREATER MUMBAI	
Sub:	Resurfacing of roads in F/N ward City Division
Name of road	ROAD NO. 32 SEWREE WADALA.
Drawing No.	
<i>S. P. (Road) FN</i>	<i>A. E. (Road) FN</i>
<i>S. P. (Road) FN</i>	E.E. (Road) City - II

(17)

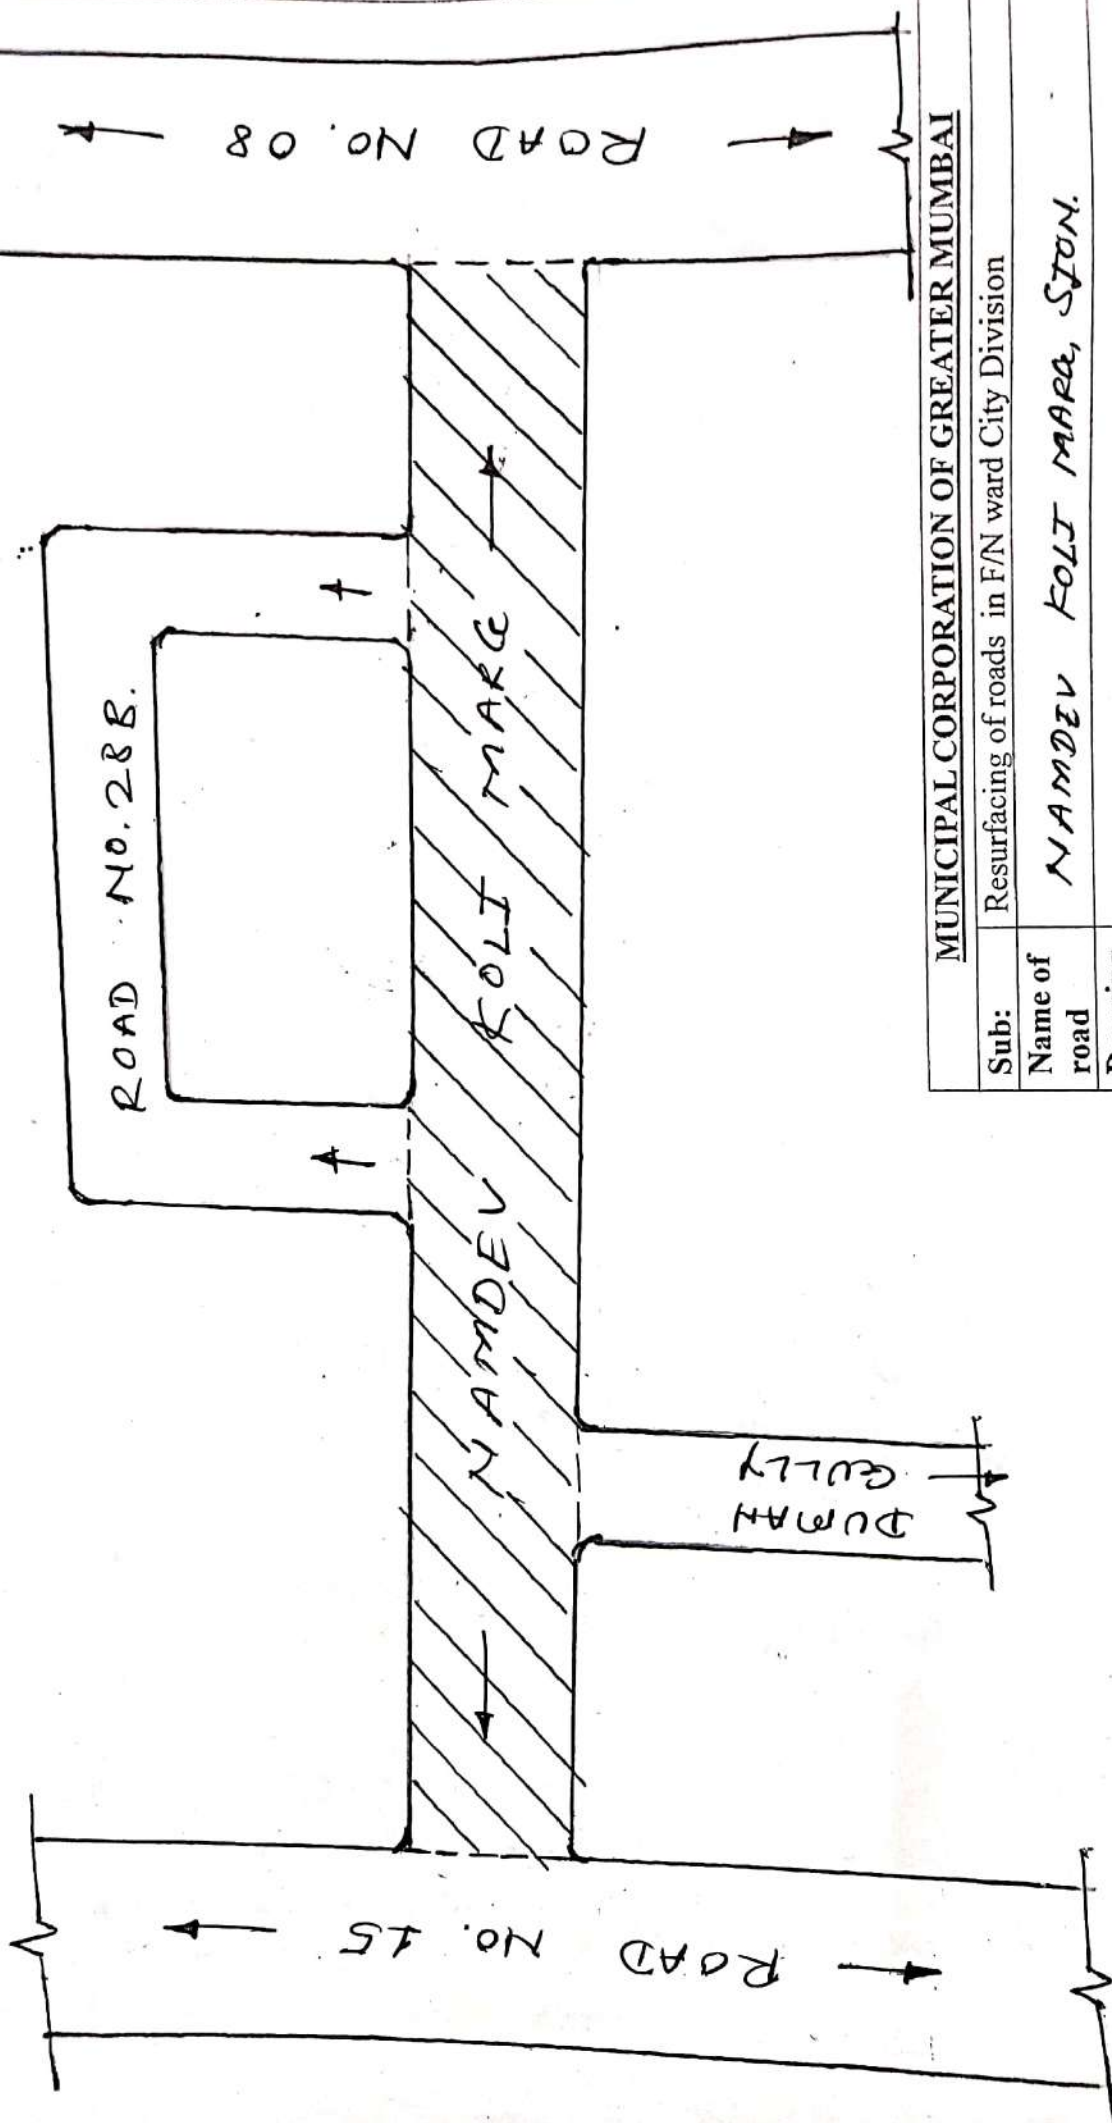

MUNICIPAL CORPORATION OF GREATER MUMBAI


Sub:	Resurfacing of roads in F/N ward City Division		
Name of road	NAMDEV KOLI MARG, STON.		
Drawing No.			
	<i>[Signature]</i> S.E. (Road)FN	<i>[Signature]</i> A.E. (Road)FN	E.E. (Road) City - II

▨ PROPOSED WORK.



NOTE:- Sketch not to Scale.


21

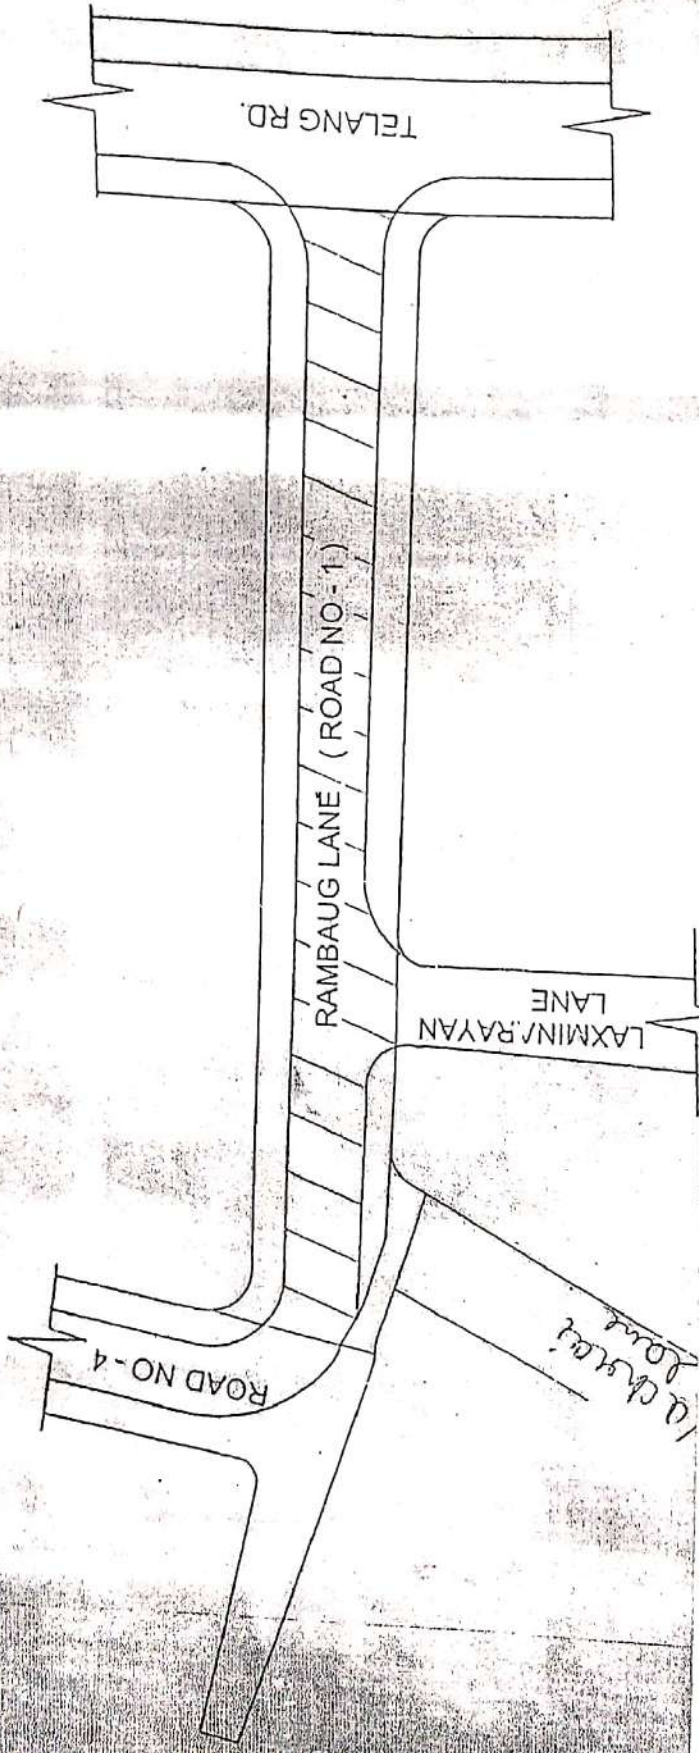SCALE -




 - Proposed surface.

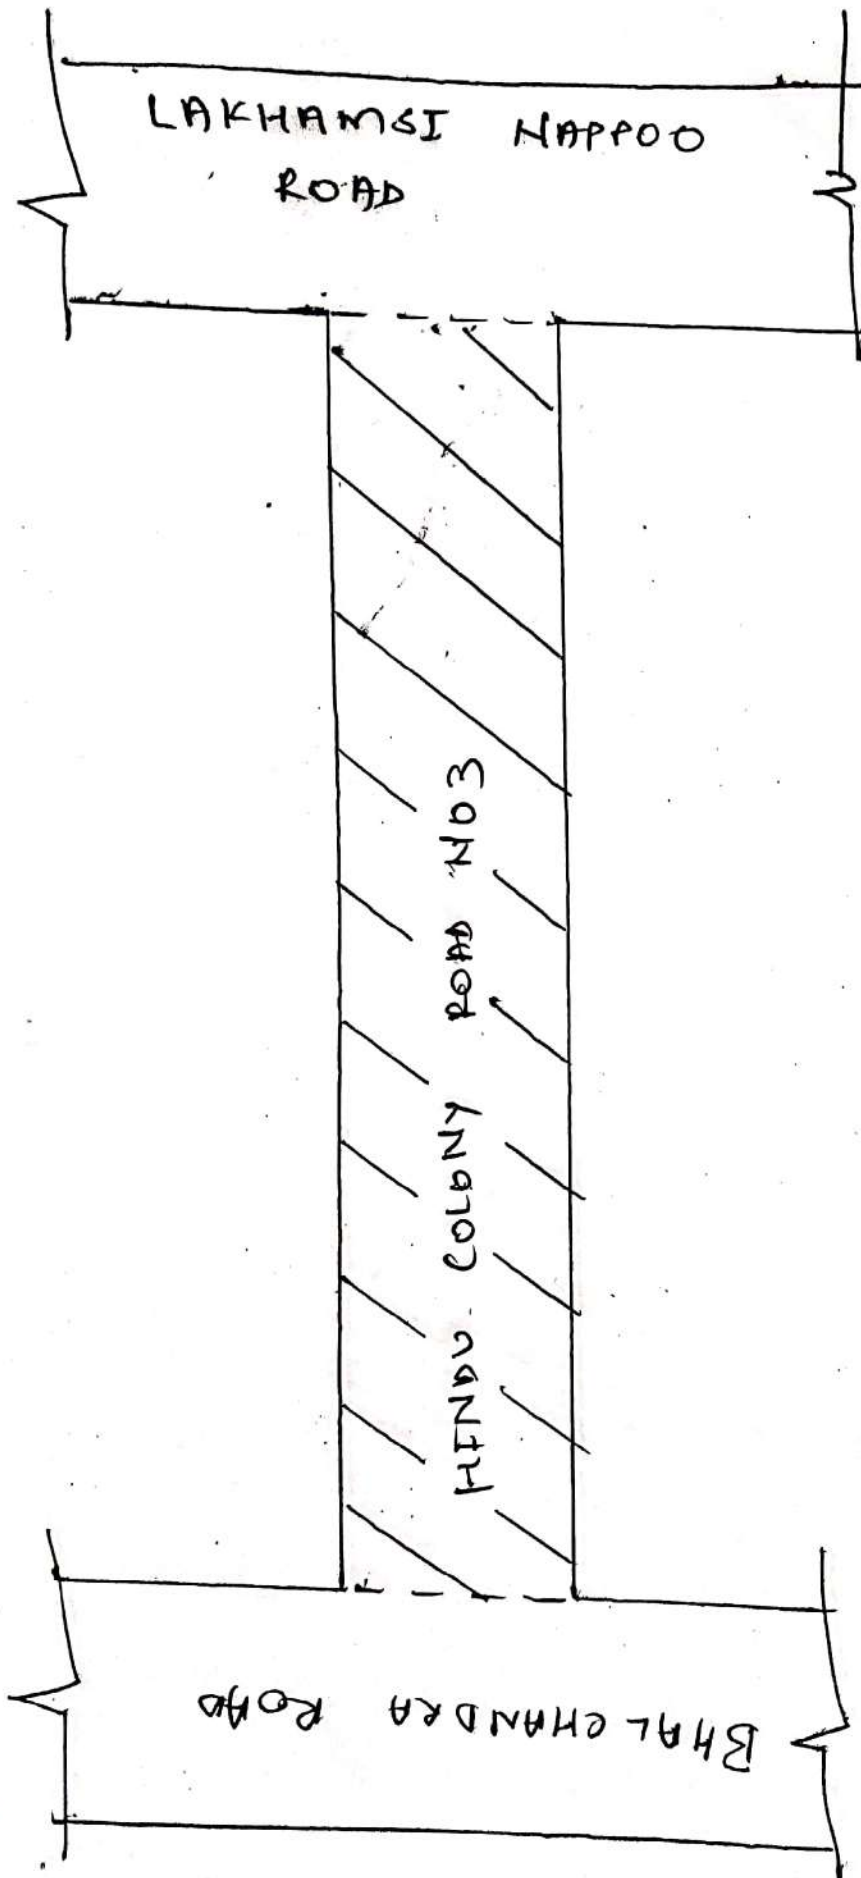

MUNICIPAL CORPORATION OF GREATER MUMBAI	
Sub:	Resurfacing of roads in F/N ward City Division
Name of road	Rambaug Lane (Road no 1)
Drawing No.	
 S.E.-(Road)FN	 A.E.-(Road)FN
	E.E.-(Road) City - II



PROPOSED ROAD

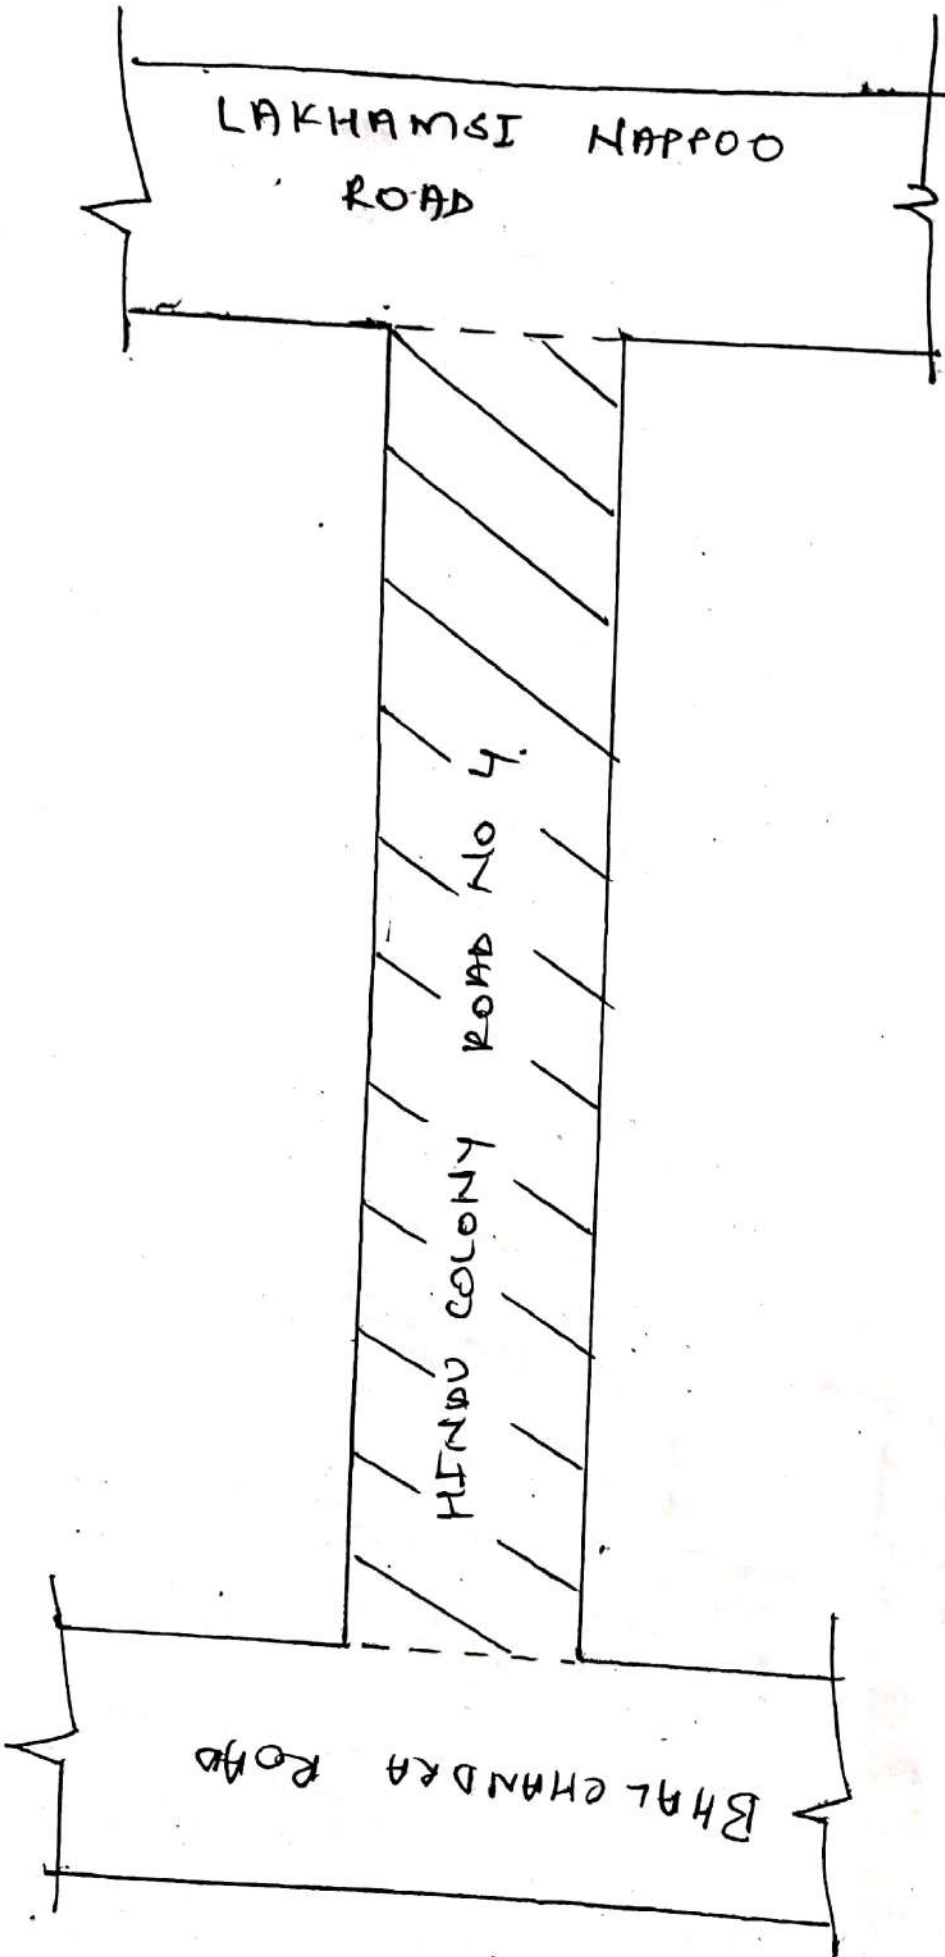
MUNICIPAL CORPORATION OF GREATER MUMBAI	
Sub:	Resurfacing of roads in F/N ward City Division
Name of road	HINDU COLONY ROAD NO 3
Drawing No.	
Robert	A.E.(Road)FN
S.E.(Road)FN	E.E.(Road) City - II





MUNICIPAL CORPORATION OF GREATER MUMBAI	
Sub:	Resurfacing of roads in F/N ward City Division
Name of road	HINDU COLONY ROAD NO 4
Drawing No.	
 S.E.(Road)FN	 A.E.(Road)FN
	E.E.(Road) City - II

35

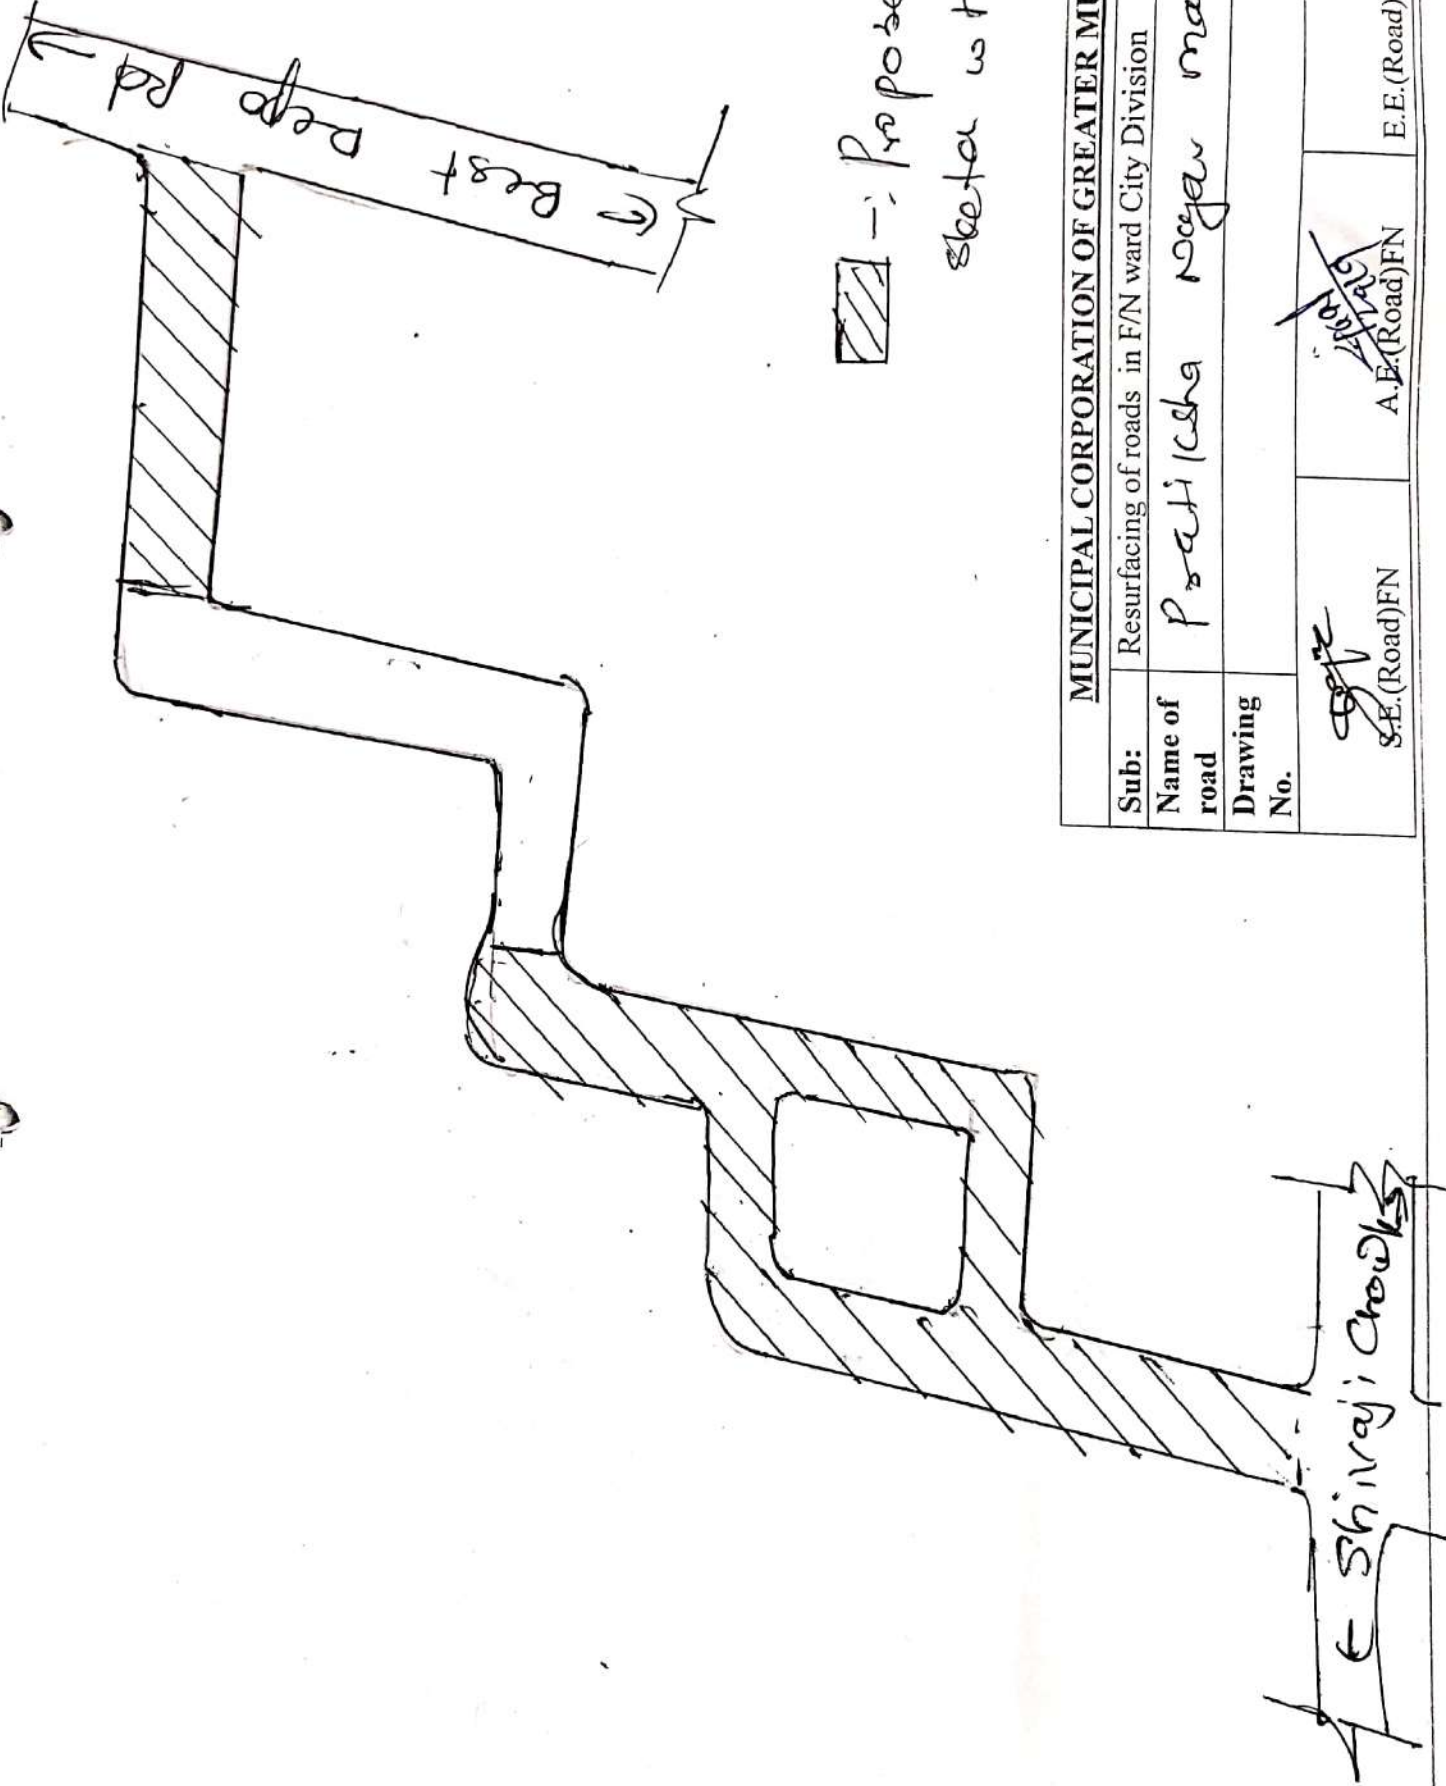27
Dead end



[-] - Proposed surface sketched with scale

MUNICIPAL CORPORATION OF GREATER MUMBAI	
Sub:	Resurfacing of roads in F/N ward City Division
Name of road	Patil ksha nagan main buy
Drawing No.	
 S.E. (Road) FN	 A.E. (Road) FN
	E.E. (Road) City - II


A. Shiraji Choudhary

LIONI TARACHAND BAPPA ROAD

DR. B. A. ROAD

PROPOSED ROAD

BRIHANMUMBAI MUNICIPAL CORPORATION	
Sub:	Resurfacing of roads in F/N ward City Division
Name of road	LIONI TARACHAND BAPPA ROAD
Drawing No.	
<i>Arrows</i> S.E.(Road)FN	Arrows A.E.(Road)FN
	E.E.(Road) City - II

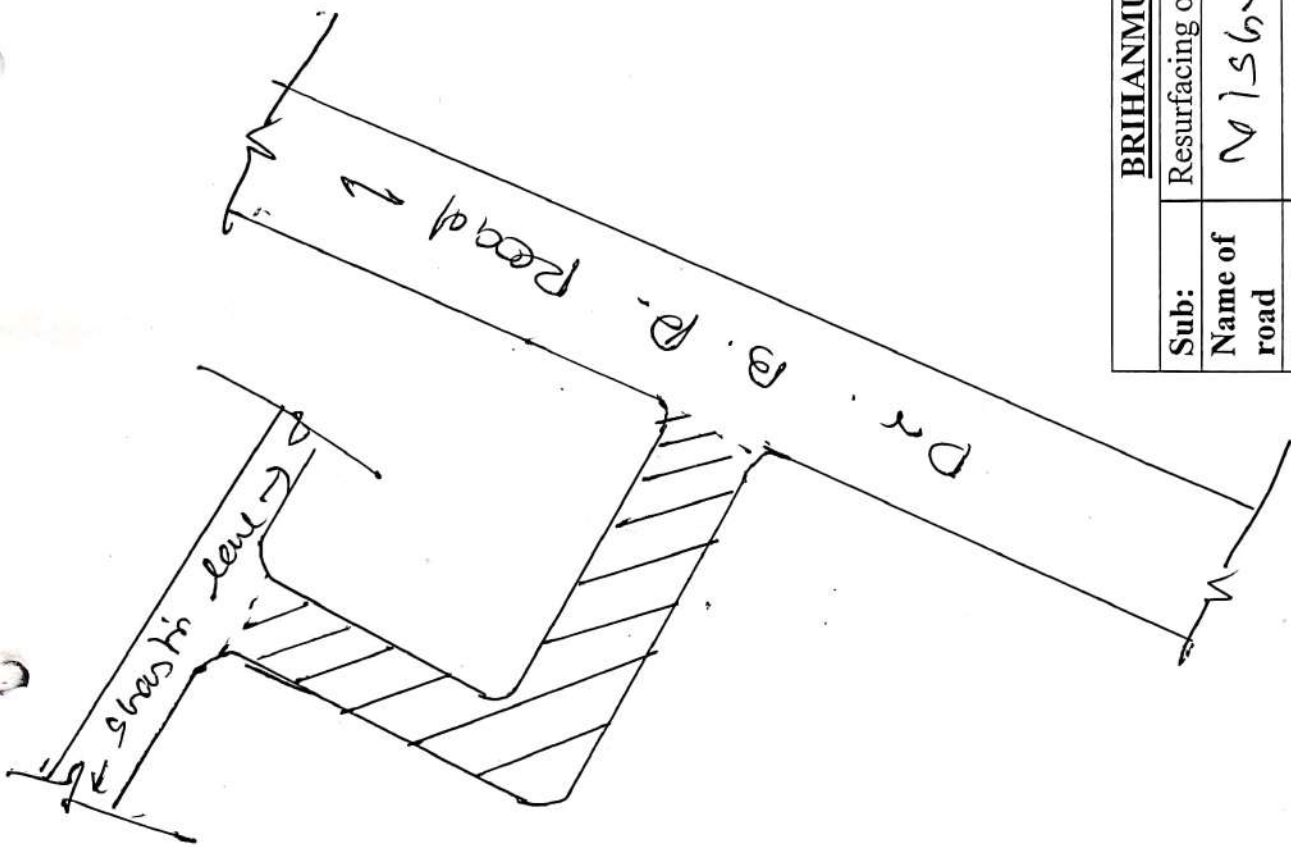

 -: Proposed surface .

BRIHANMUMBAI MUNICIPAL CORPORATION

Resurfacing of roads in F/N ward City Division

Name of road
 Drawing No.
 Vishwanath Road 1000g.


Handy -


S.E.(Road)FN

~~Handy~~
 A.E.(Road)FN

E.E.(Road) City - II

C-83

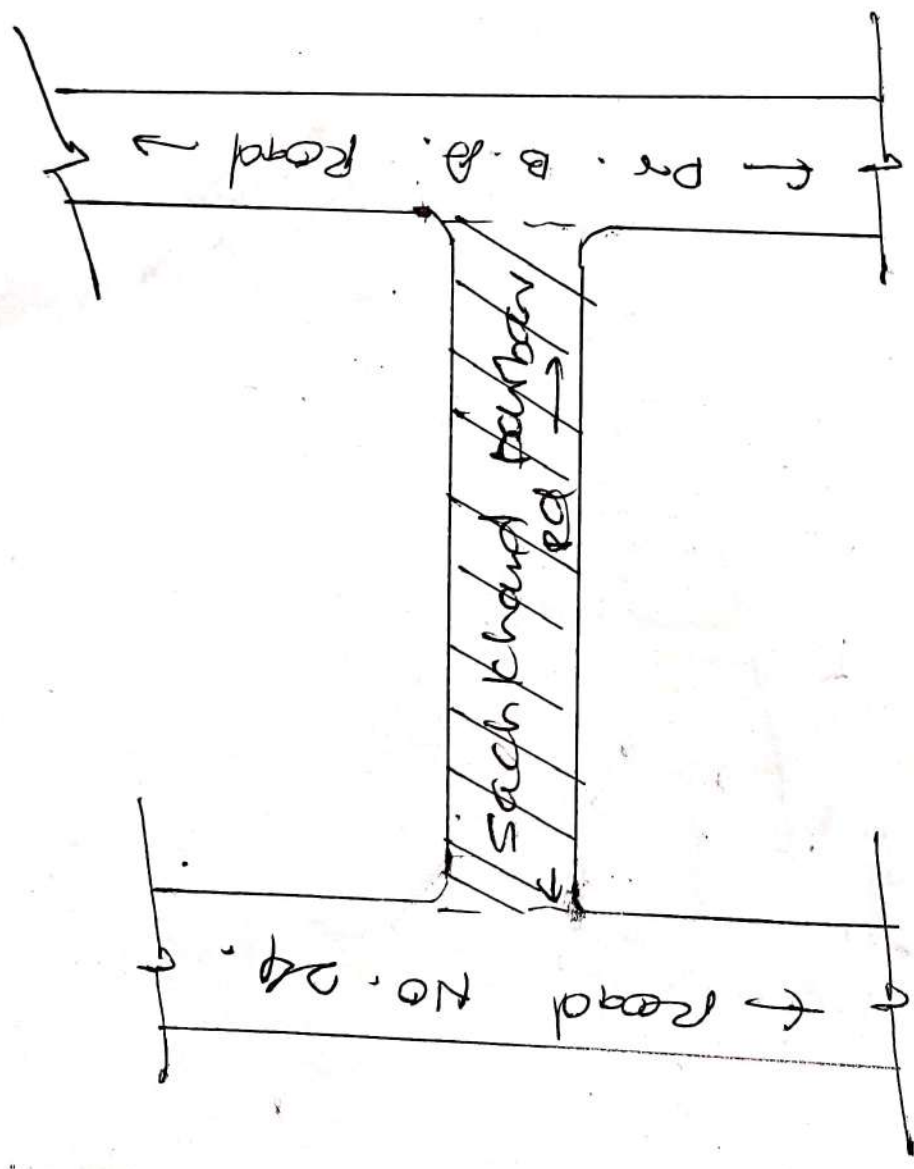



 - Proposed surfaced
 skeletal work to seal.

BRIHANMUMBAI MUNICIPAL CORPORATION	
Sub:	Resurfacing of roads in F/N ward City Division
Name of road	Sachchidand Park Road
Drawing No.	
<i>Anand</i> S.E.(Road)FN	<i>Sachchidand</i> A.E.(Road)FN
	E.E.(Road) City - II

41

Dead End

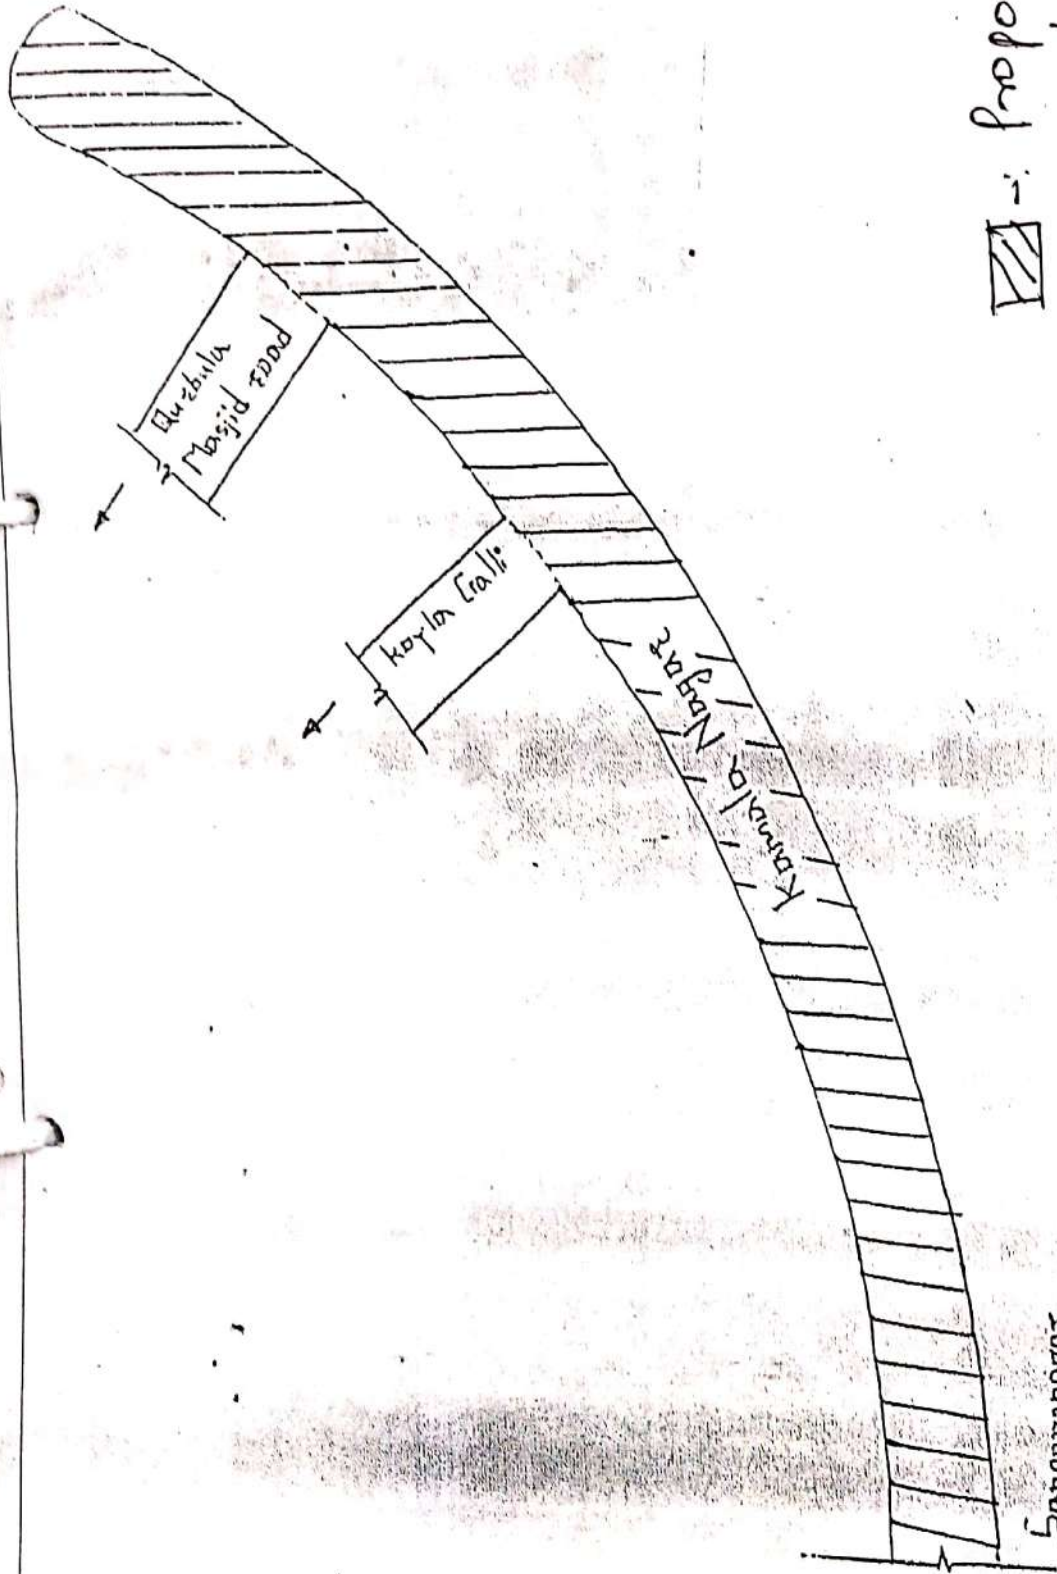

 :- Proposed work.
 S letter w t to scale.

BRIHANMUMBAI MUNICIPAL CORPORATION

Resurfacing of roads in FN ward City Division

Name of road: **Bhantya Kames Nayer Rd.**

Drawing No.

S.E. (Road)FN

A.E. (Road)FN

E.E. (Road) City - II

[Signature]


Proposed work.



Road opposite Korbala Masjid Road from Kambhangan Road


212


9-

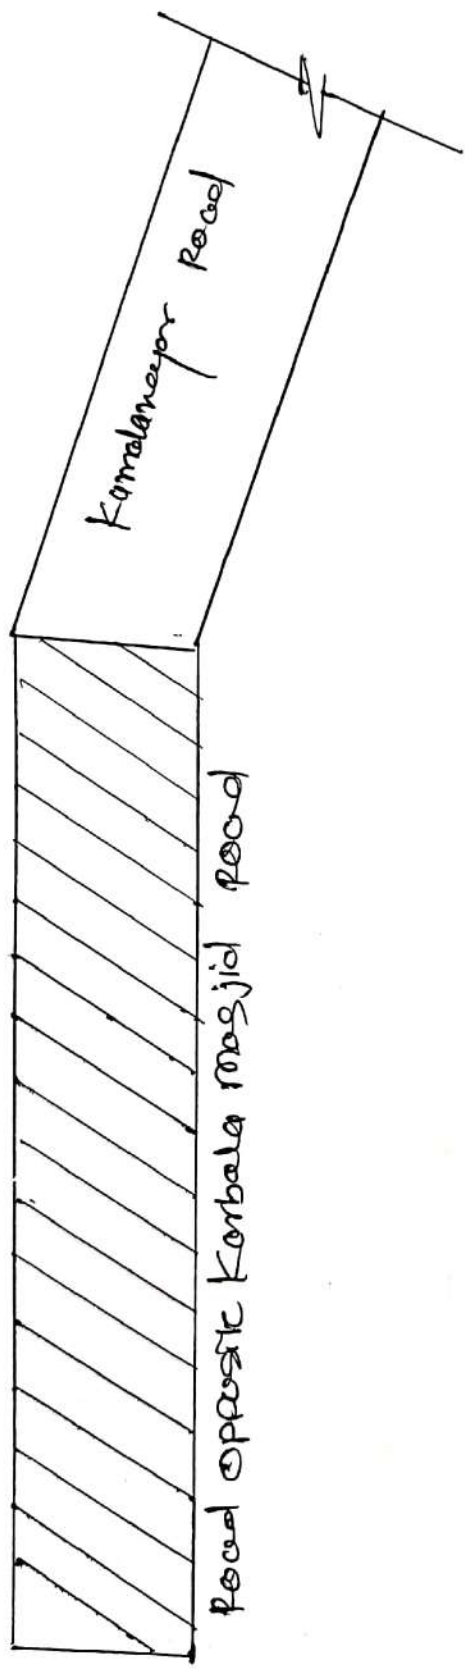




BRIHANMUMBAI MUNICIPAL CORPORATION			
Sub:	Resurfacing of roads in F/N ward City Division		
Name of road	Road opposite Korbala masjid Road		
Drawing No.			
	S.E.(Road)FN	A.E.(Road)FN	E.E.(Road) City - II

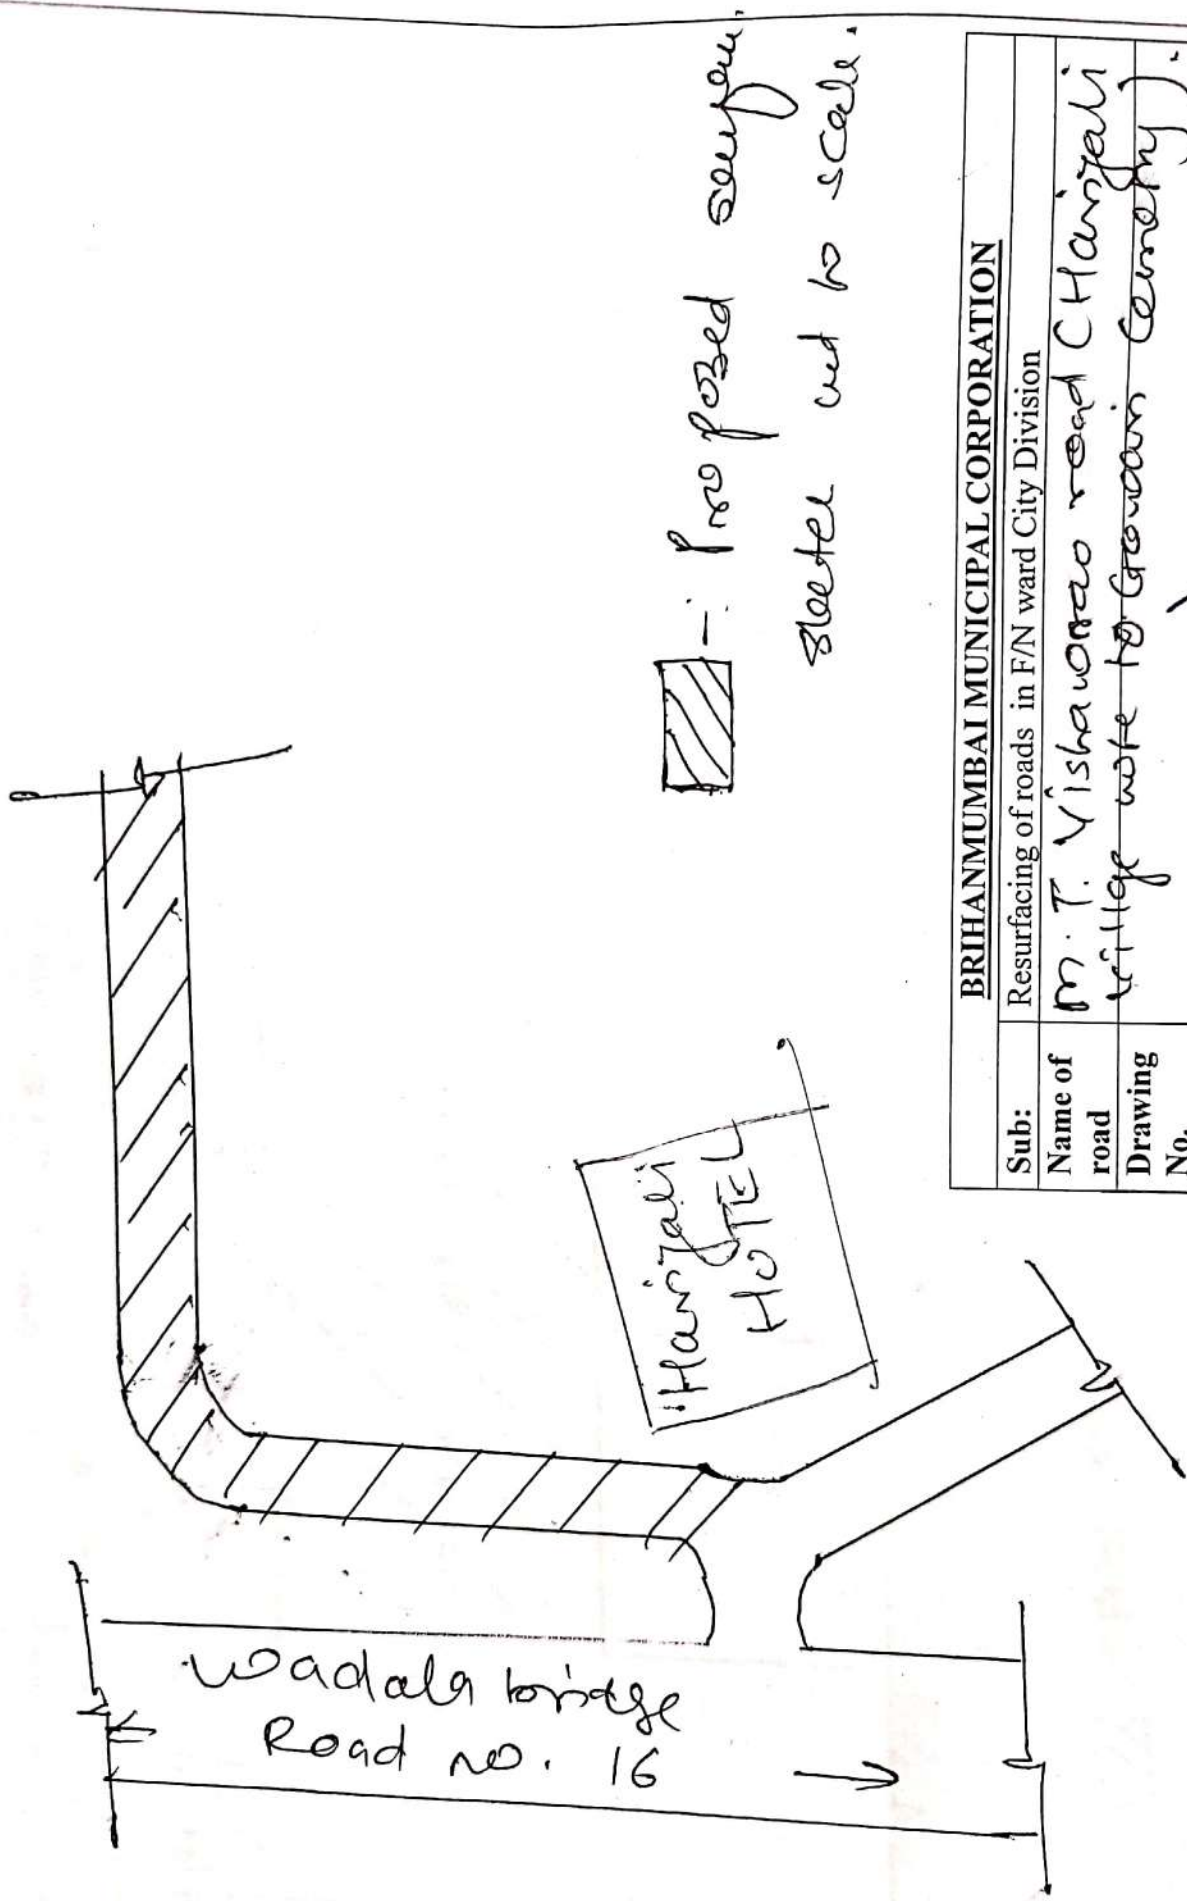G-89



 - Proposed survey
 started and to scale.

BRIHANMUMBAI MUNICIPAL CORPORATION	
Sub:	Resurfacing of roads in F/N ward City Division
Name of road	M. T. Vishwanath road (Harizali village west to Gowari Cemetery).
Drawing No.	<div style="display: flex; justify-content: space-between;"> <div style="text-align: center;">  S.E.(Road)FN </div> <div style="text-align: center;">  A.E.(Road)FN </div> <div style="text-align: center;"> E.E.(Road) City - II CA </div> </div>

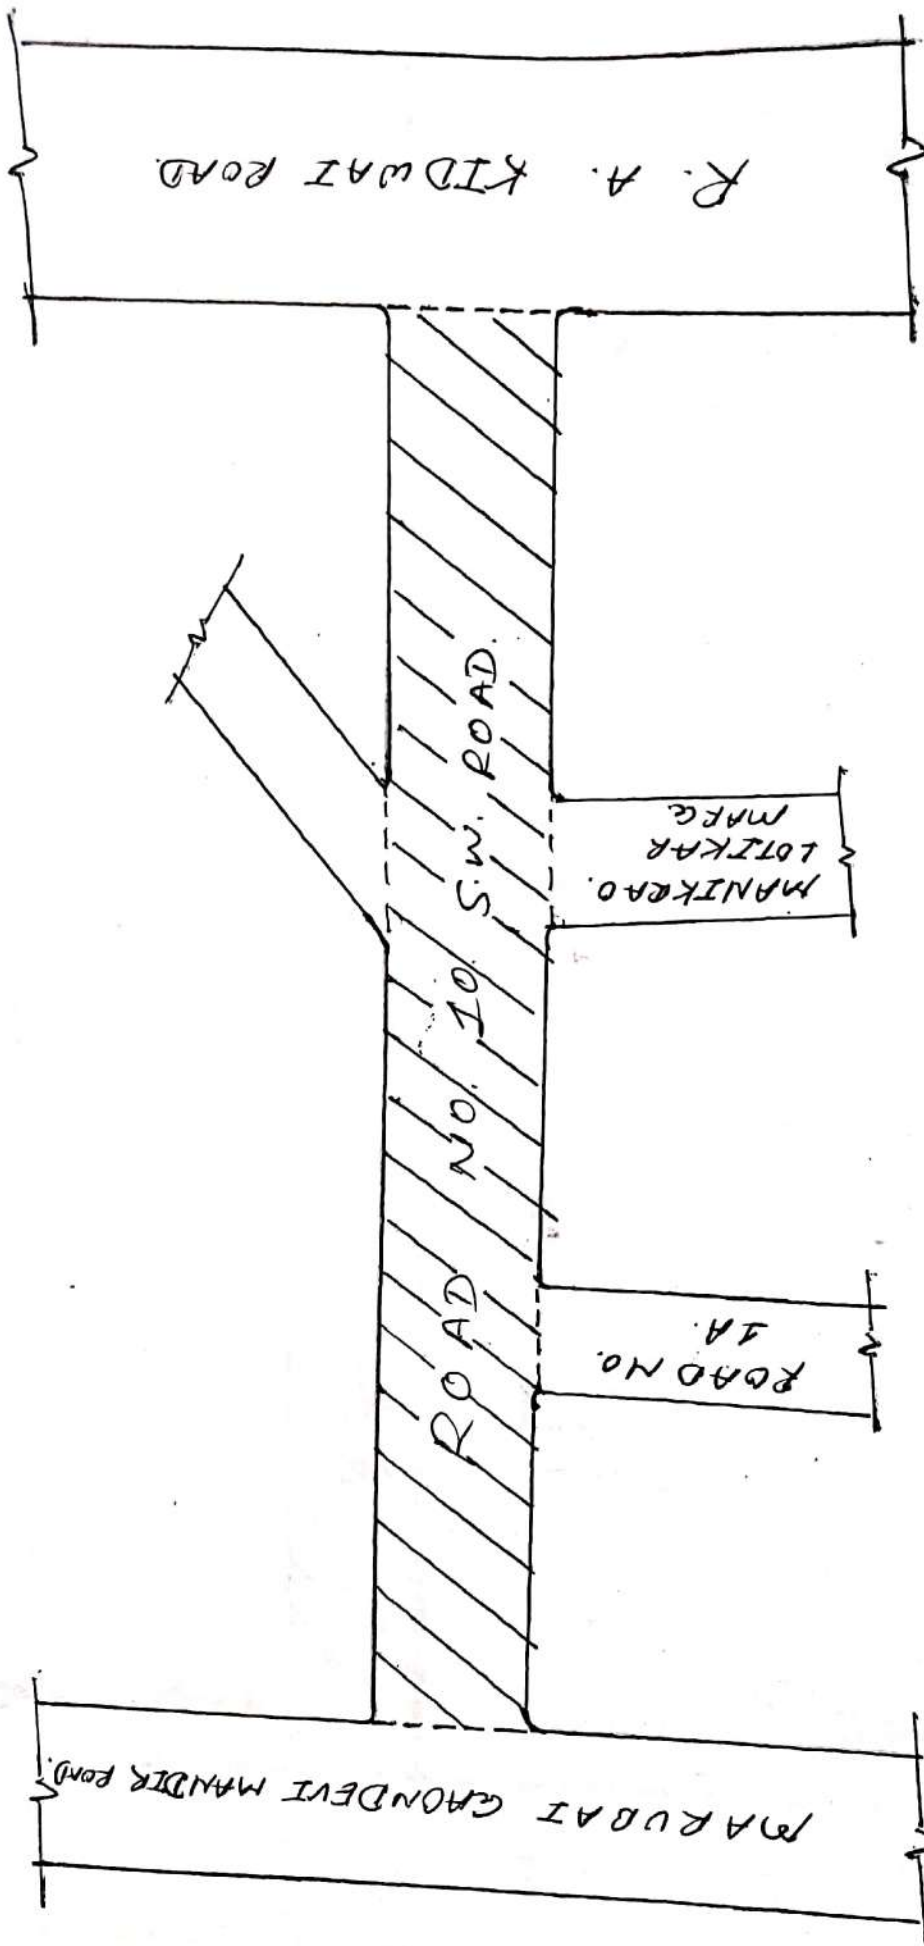

BRIHANMUMBAI MUNICIPAL CORPORATION

Resurfacing of roads in F/N ward City Division

ROAD NO. 10 S.W. ROAD. BEHIND AROKA CINEMA.

Drawing No.

Amey
S.E. (Road) FN


~~10/12/24~~
A.E. (Road) FN

E.E. (Road) City - II



6-105



 PROPOSED WORK.

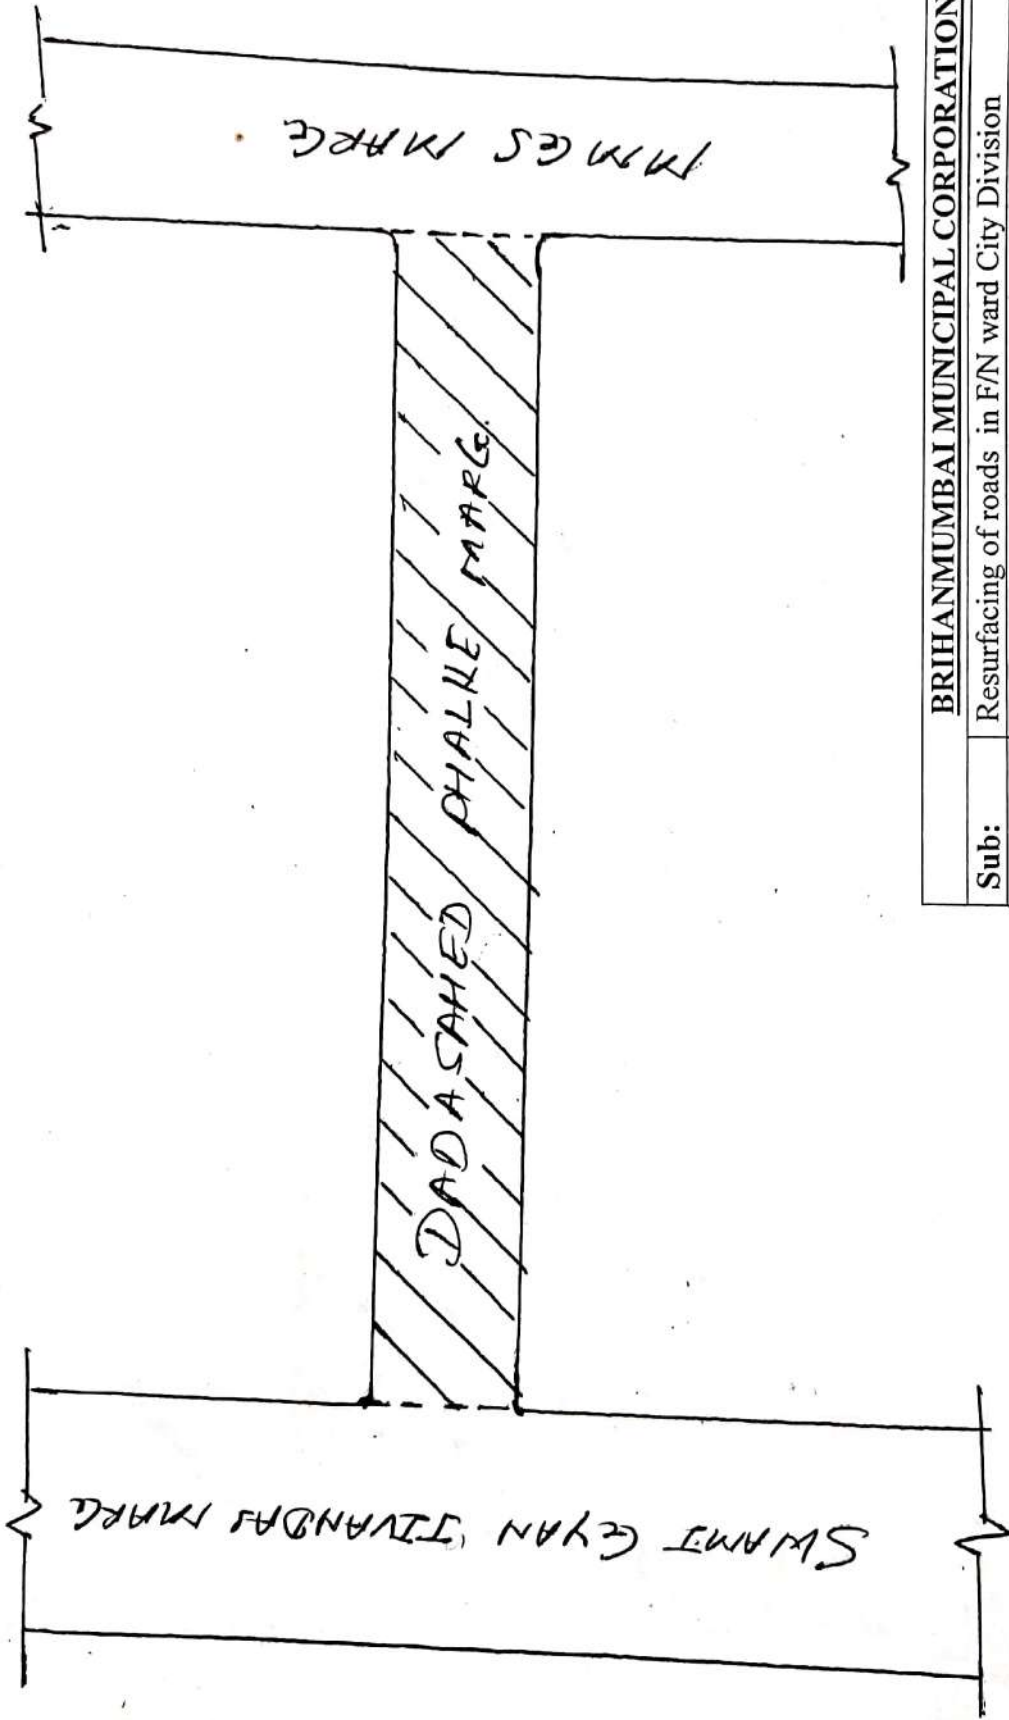NOTE:- Sketch not to scale.



 PROPOSED WORK.
 NOTE:- Sketch not to Scale

BRIHANMUMBAI MUNICIPAL CORPORATION	
Resurfacing of roads in F/N ward City Division	
Sub:	DADASAHEB DHALKE MARG
Name of road	
Drawing No.	
 S.E.(Road)FN	 A.E.(Road)FN
	E.E.(Road) City - II

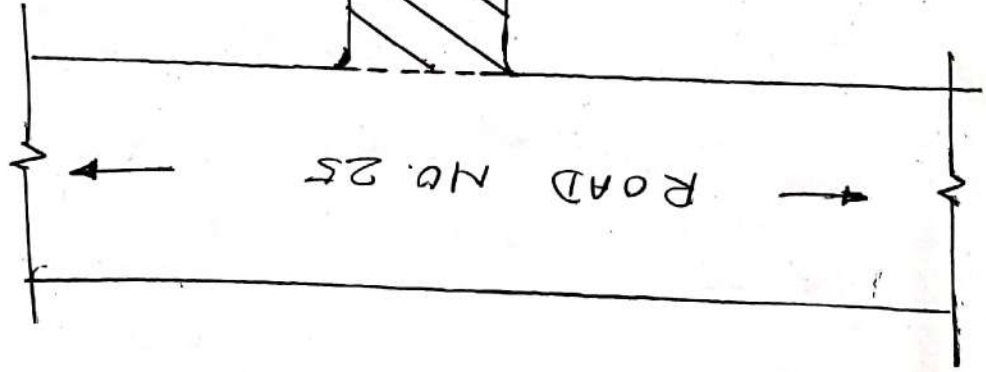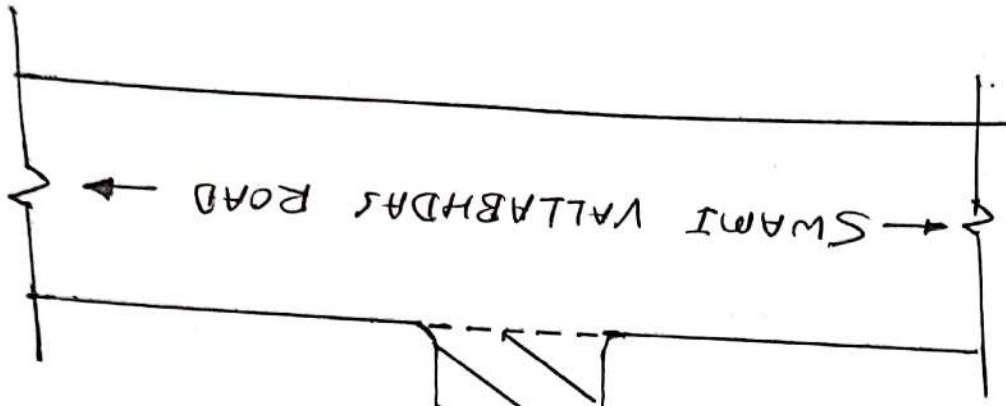



MUNICIPAL CORPORATION OF GREATER MUMBAI	
Sub:	Resurfacing of roads in F/N ward City Division
Name of road	ROAD NO. 25, STION (W)
Drawing No.	
<i>S. E. (Road) FN</i>	<i>A. E. (Road) FN</i>
	E.E. (Road) City - II

 PROPOSED WORK.

NOTE:- Sketch not to scale

C-127

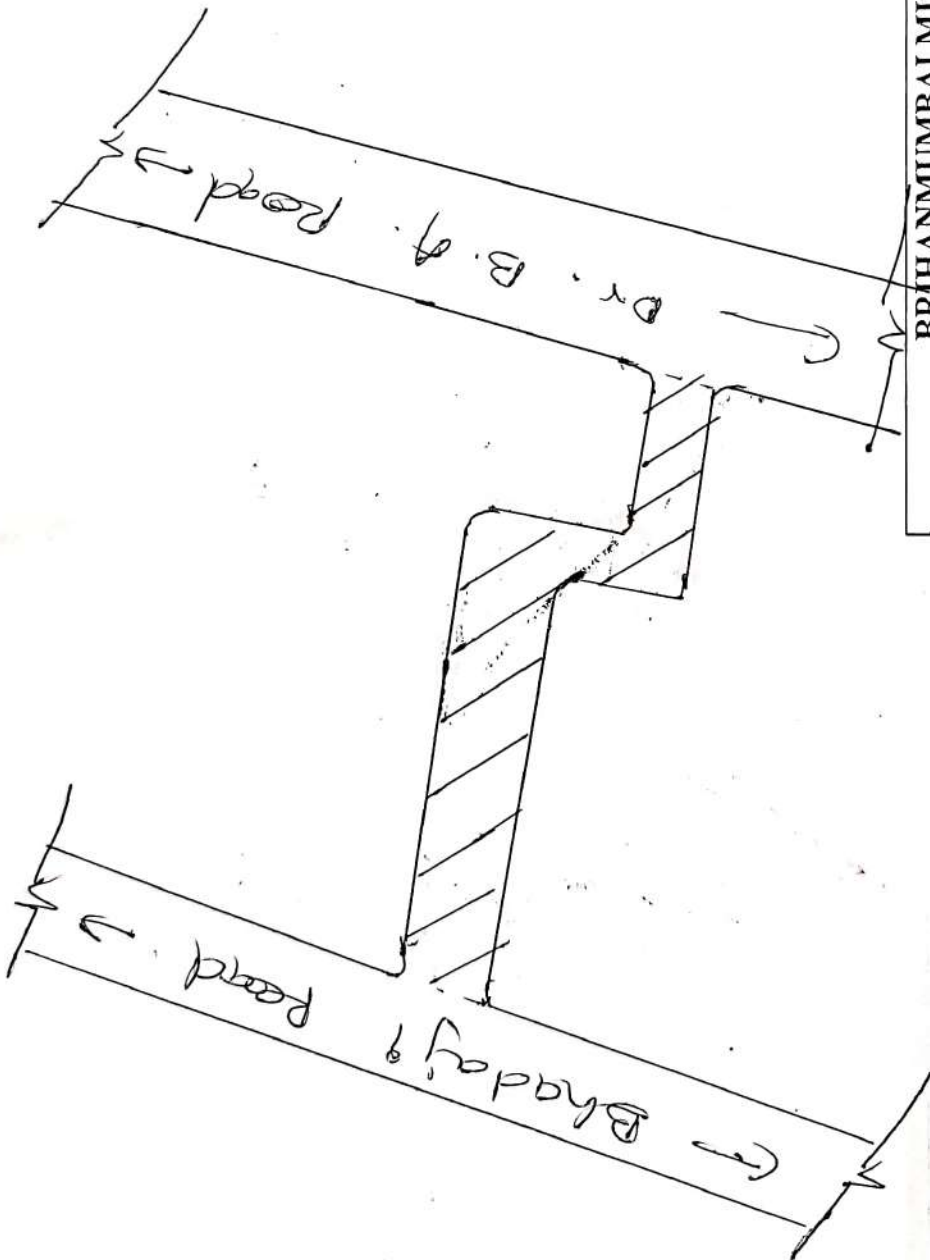

 - Proposed surface.
 Sketch not to scale

BRIHANMUMBAI MUNICIPAL CORPORATION

Sub: Resurfacing of roads in F/N ward City Division

Name of road: Sheshin Gelli

Drawing No.


 S.E.(Road)FN


 A.E.(Road)FN

E.E.(Road) City - II

C-129

02

ROAD NO 32


VITI ROAD

R.P. MASANI ROAD

Length = 225 m

NOTE :-  PROPOSED WORK.

MUNICIPAL CORPORATION OF GREATER MUMBAI			
Sub:	Resurfacing of roads in F/N ward City Division		
Name of road	R.P. MASANI. ROAD.		
Drawing No.			
S.E.R.C.	S.E.R.C.	E.E.R.C.-II	Dy.Ch.E.(Rds)city

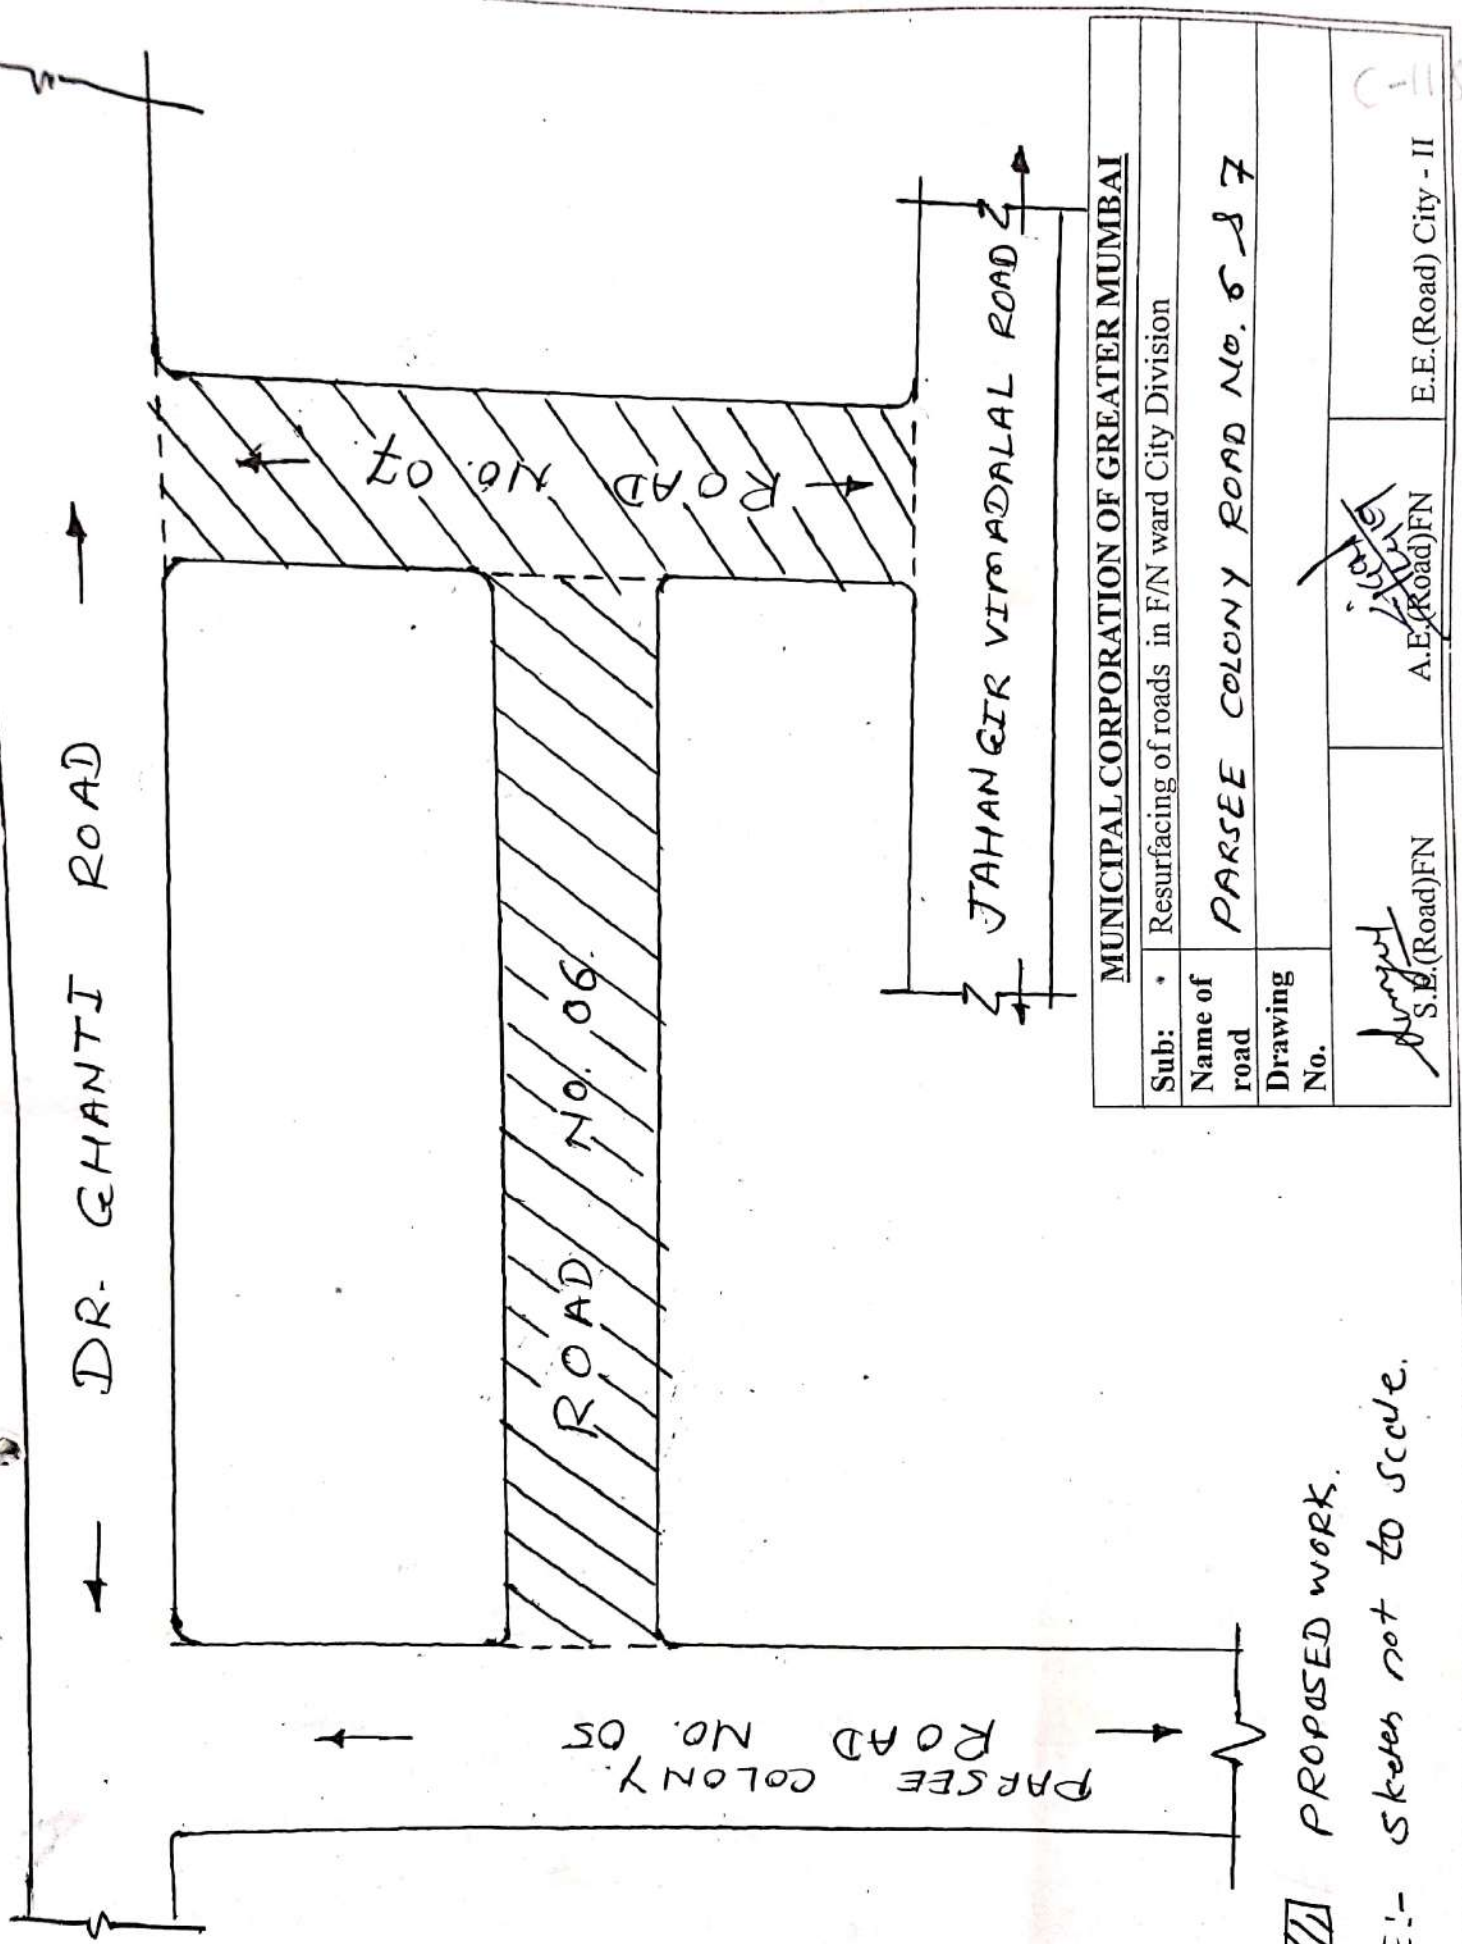


MUNICIPAL CORPORATION OF GREATER MUMBAI	
Sub:	Resurfacing of roads in F/N ward City Division
Name of road	PARSEE COLONY ROAD NO. 6 & 7
Drawing No.	
<i>Abhyant</i> S.E.(Road)FN	<i>Abhyant</i> A.E.(Road)FN
	E.E.(Road) City - II

PROPOSED WORK.

NOTE:- Sketches not to scale.

18


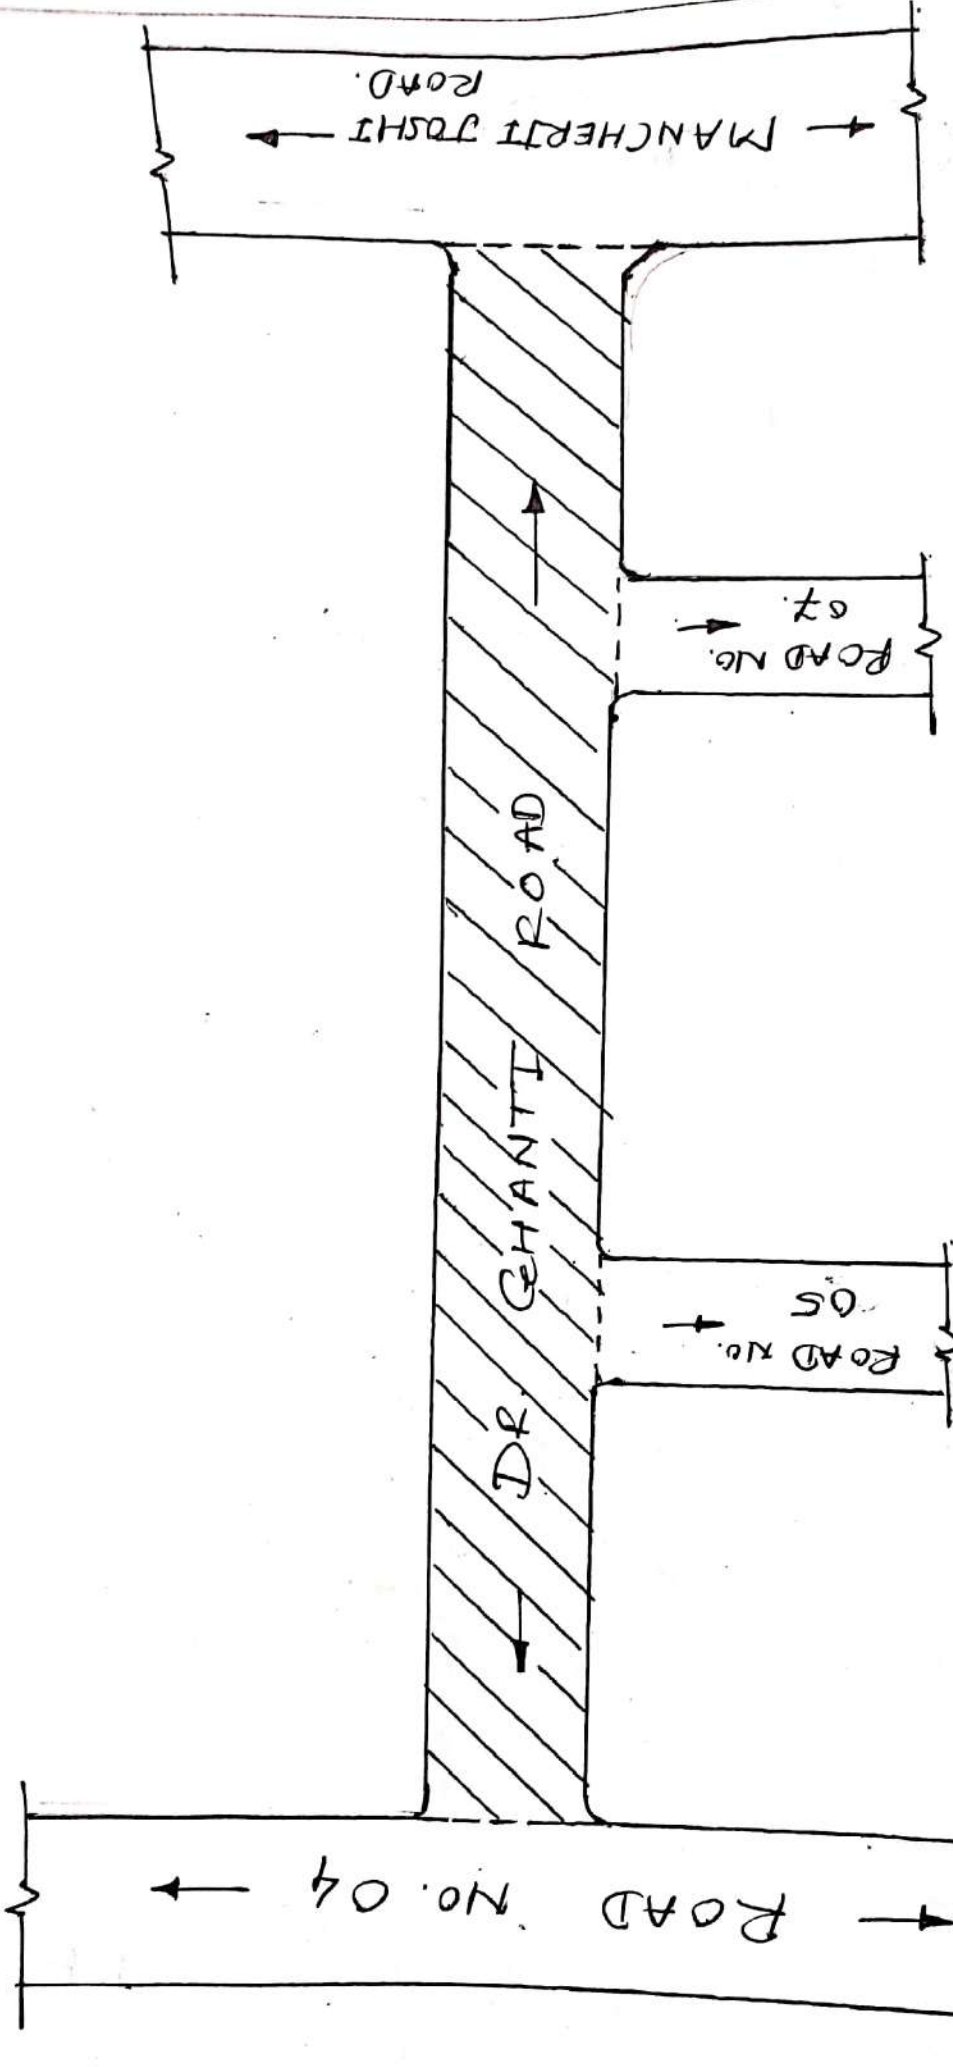



PROPOSED WORK


NOTE :- Sketch not to scale

MUNICIPAL CORPORATION OF GREATER MUMBAI	
Sub:	Resurfacing of roads in F/N ward City Division
Name of road	DR. GHANTI ROAD
Drawing No.	
<i>Sangher</i> S.E.(Road)FN	<i>Sangher</i> A.E.(Road)FN
	E.E.(Road) City - II


C-41

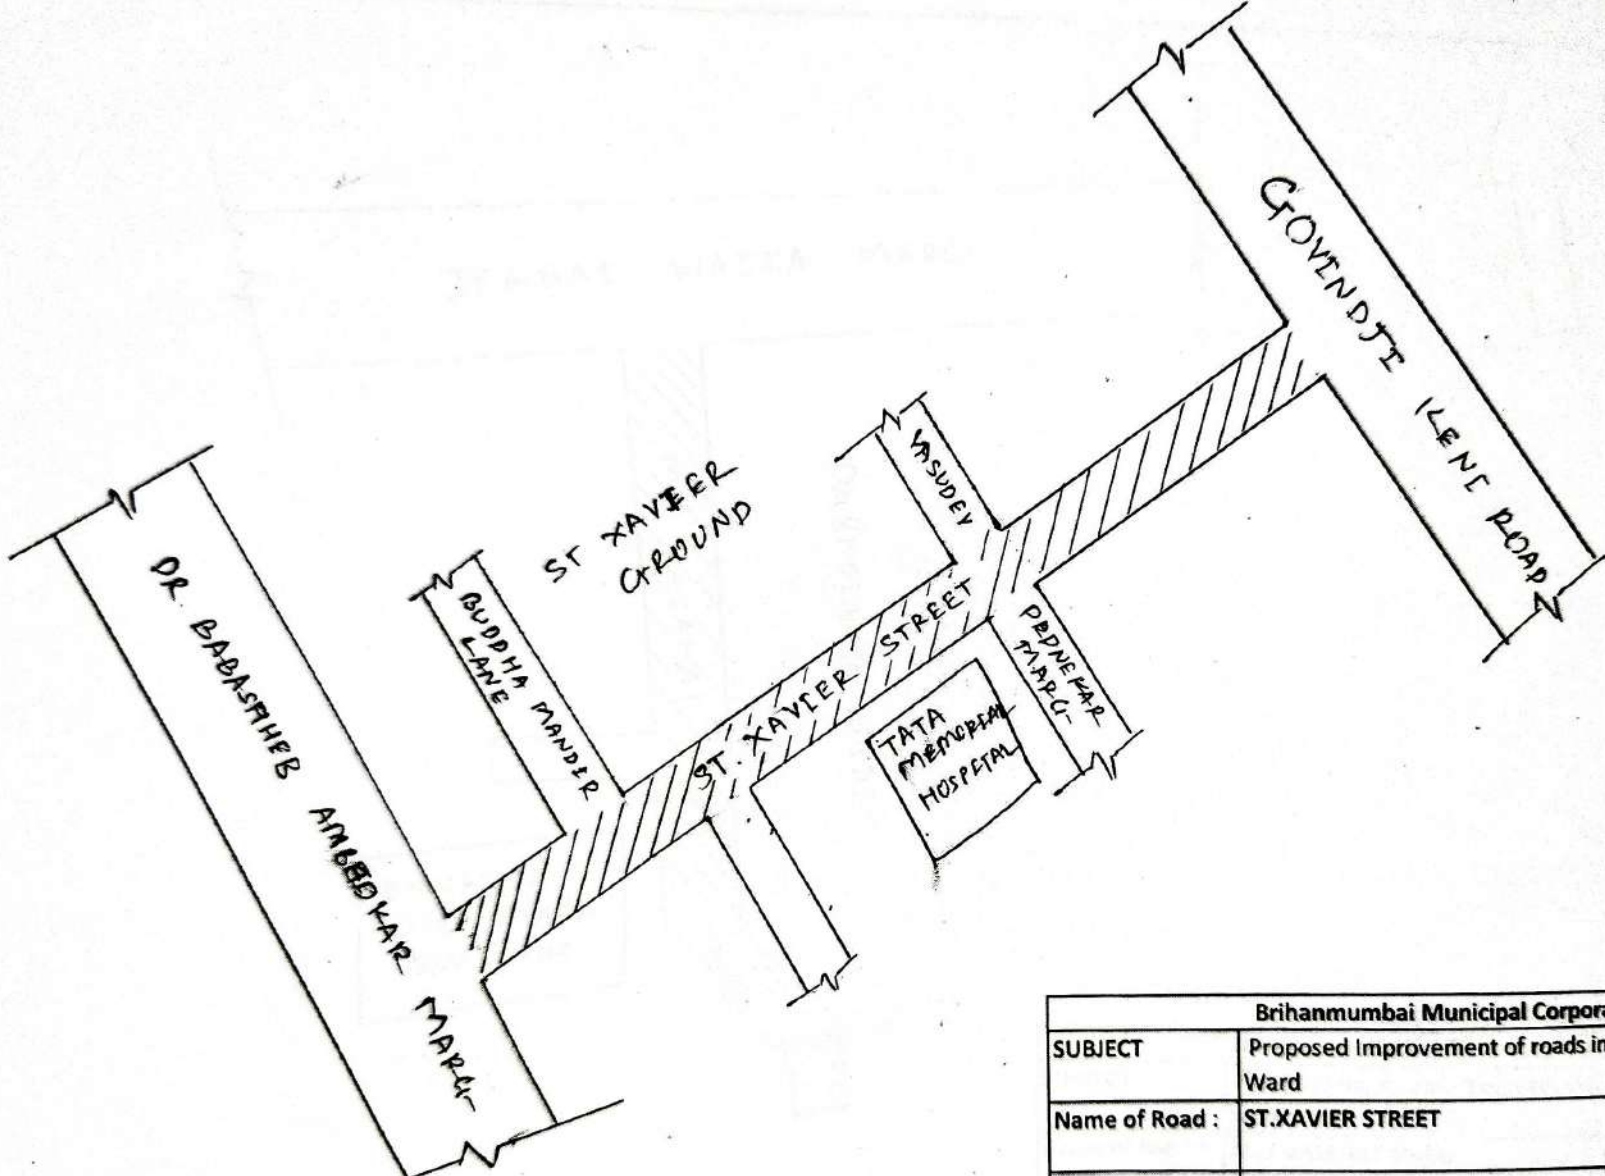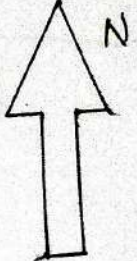

 PROPESED WORK SHOWN THUS
NOT TO THE SCALE


Brihanmumbai Municipal Corporation		
SUBJECT	Proposed Improvement of roads in Re-surfacing in F/South Ward	
Name of Road :	ST.XAVIER STREET	
DRG NO.		
SE (Rds) F/S	AE (Rds)F/S	EE(Rds)City Z-II


5-5

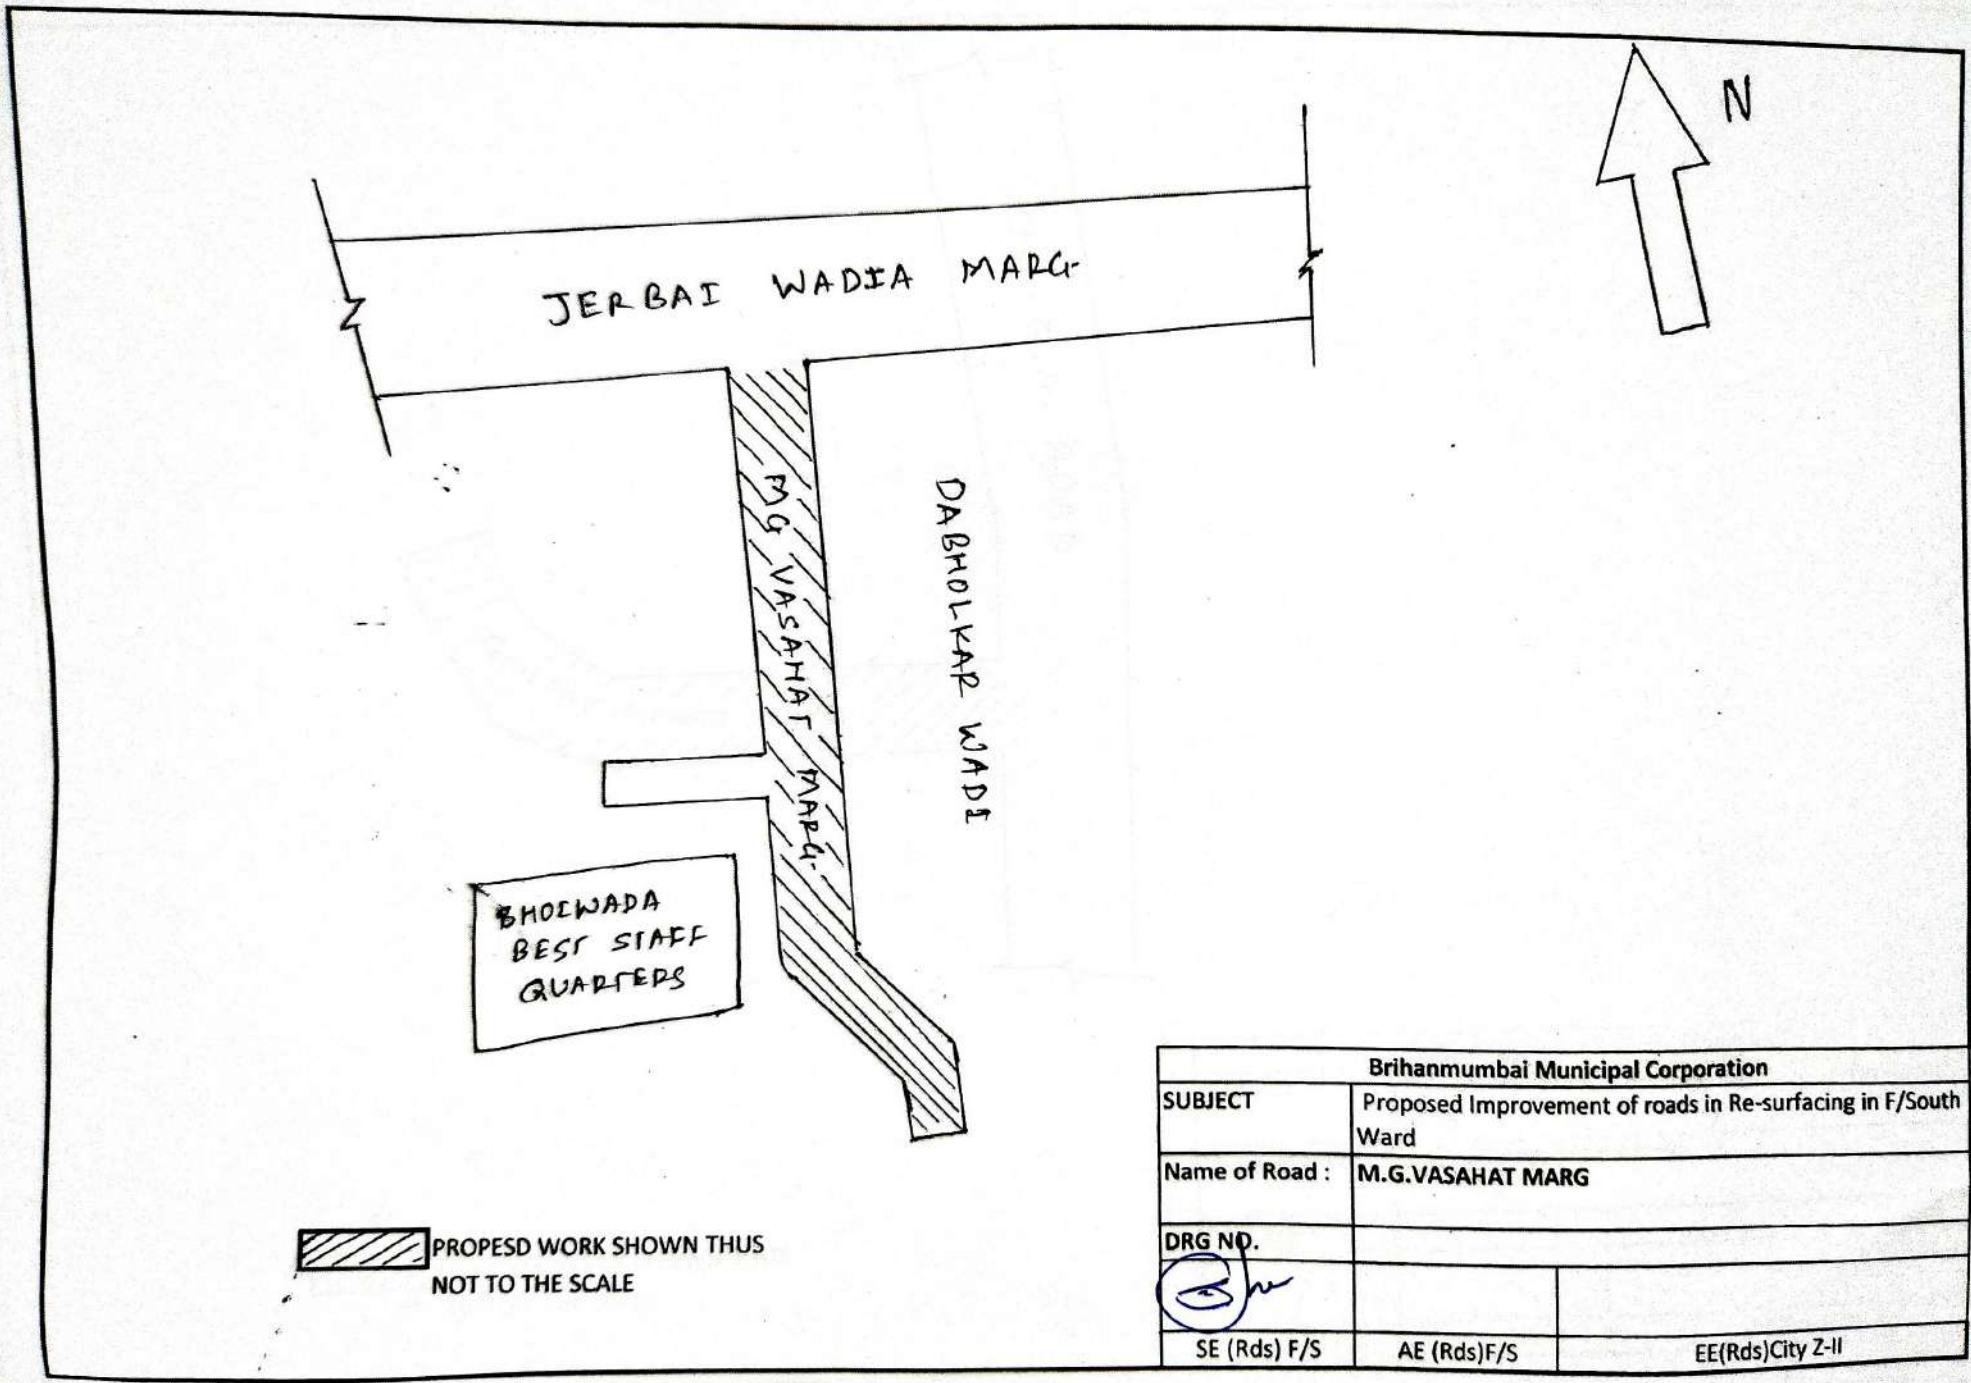


Brihanmumbai Municipal Corporation		
SUBJECT	Proposed Improvement of roads in Re-surfacing in F/South Ward	
Name of Road :	M.G.VASAHAAT MARG	
DRG NO.		
SE (Rds) F/S	AE (Rds)F/S	EE(Rds)City Z-II


C-13

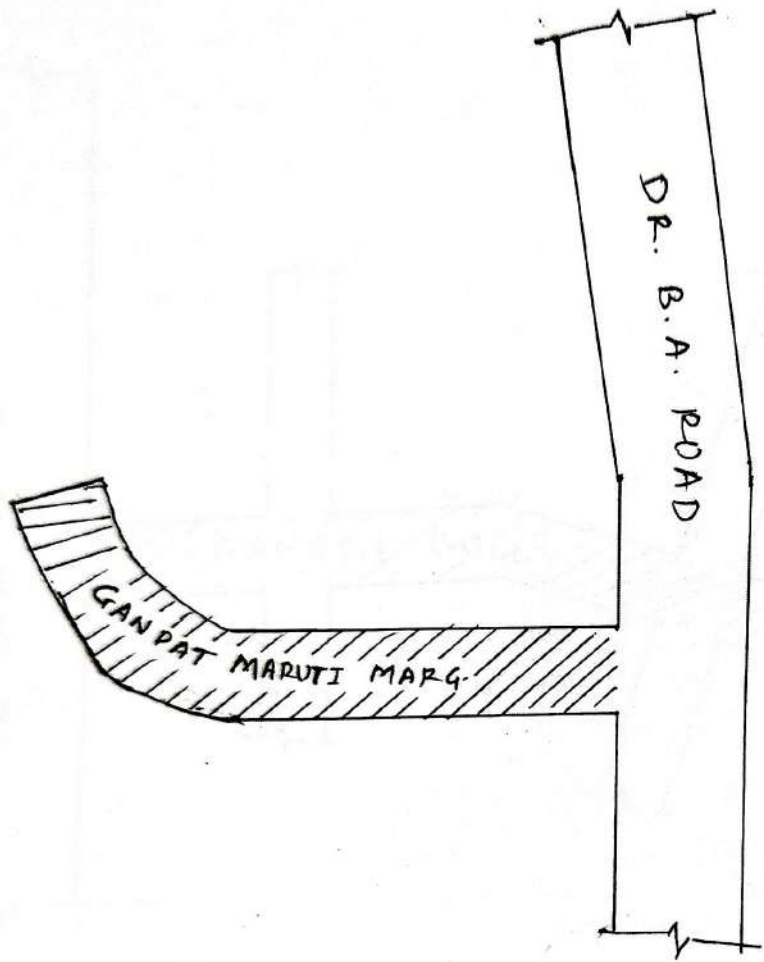

 PROPESED WORK SHOWN THUS
 — NOT TO THE SCALE


Brihanmumbai Municipal Corporation		
SUBJECT	Proposed Improvement of roads in Re-surfacing in F/South Ward	
Name of Road :	MARUTI NANGARE MARG	
DRG NO.		
		
SE (Rds) F/S	AE (Rds)F/S	EE(Rds)City Z-II


C-15

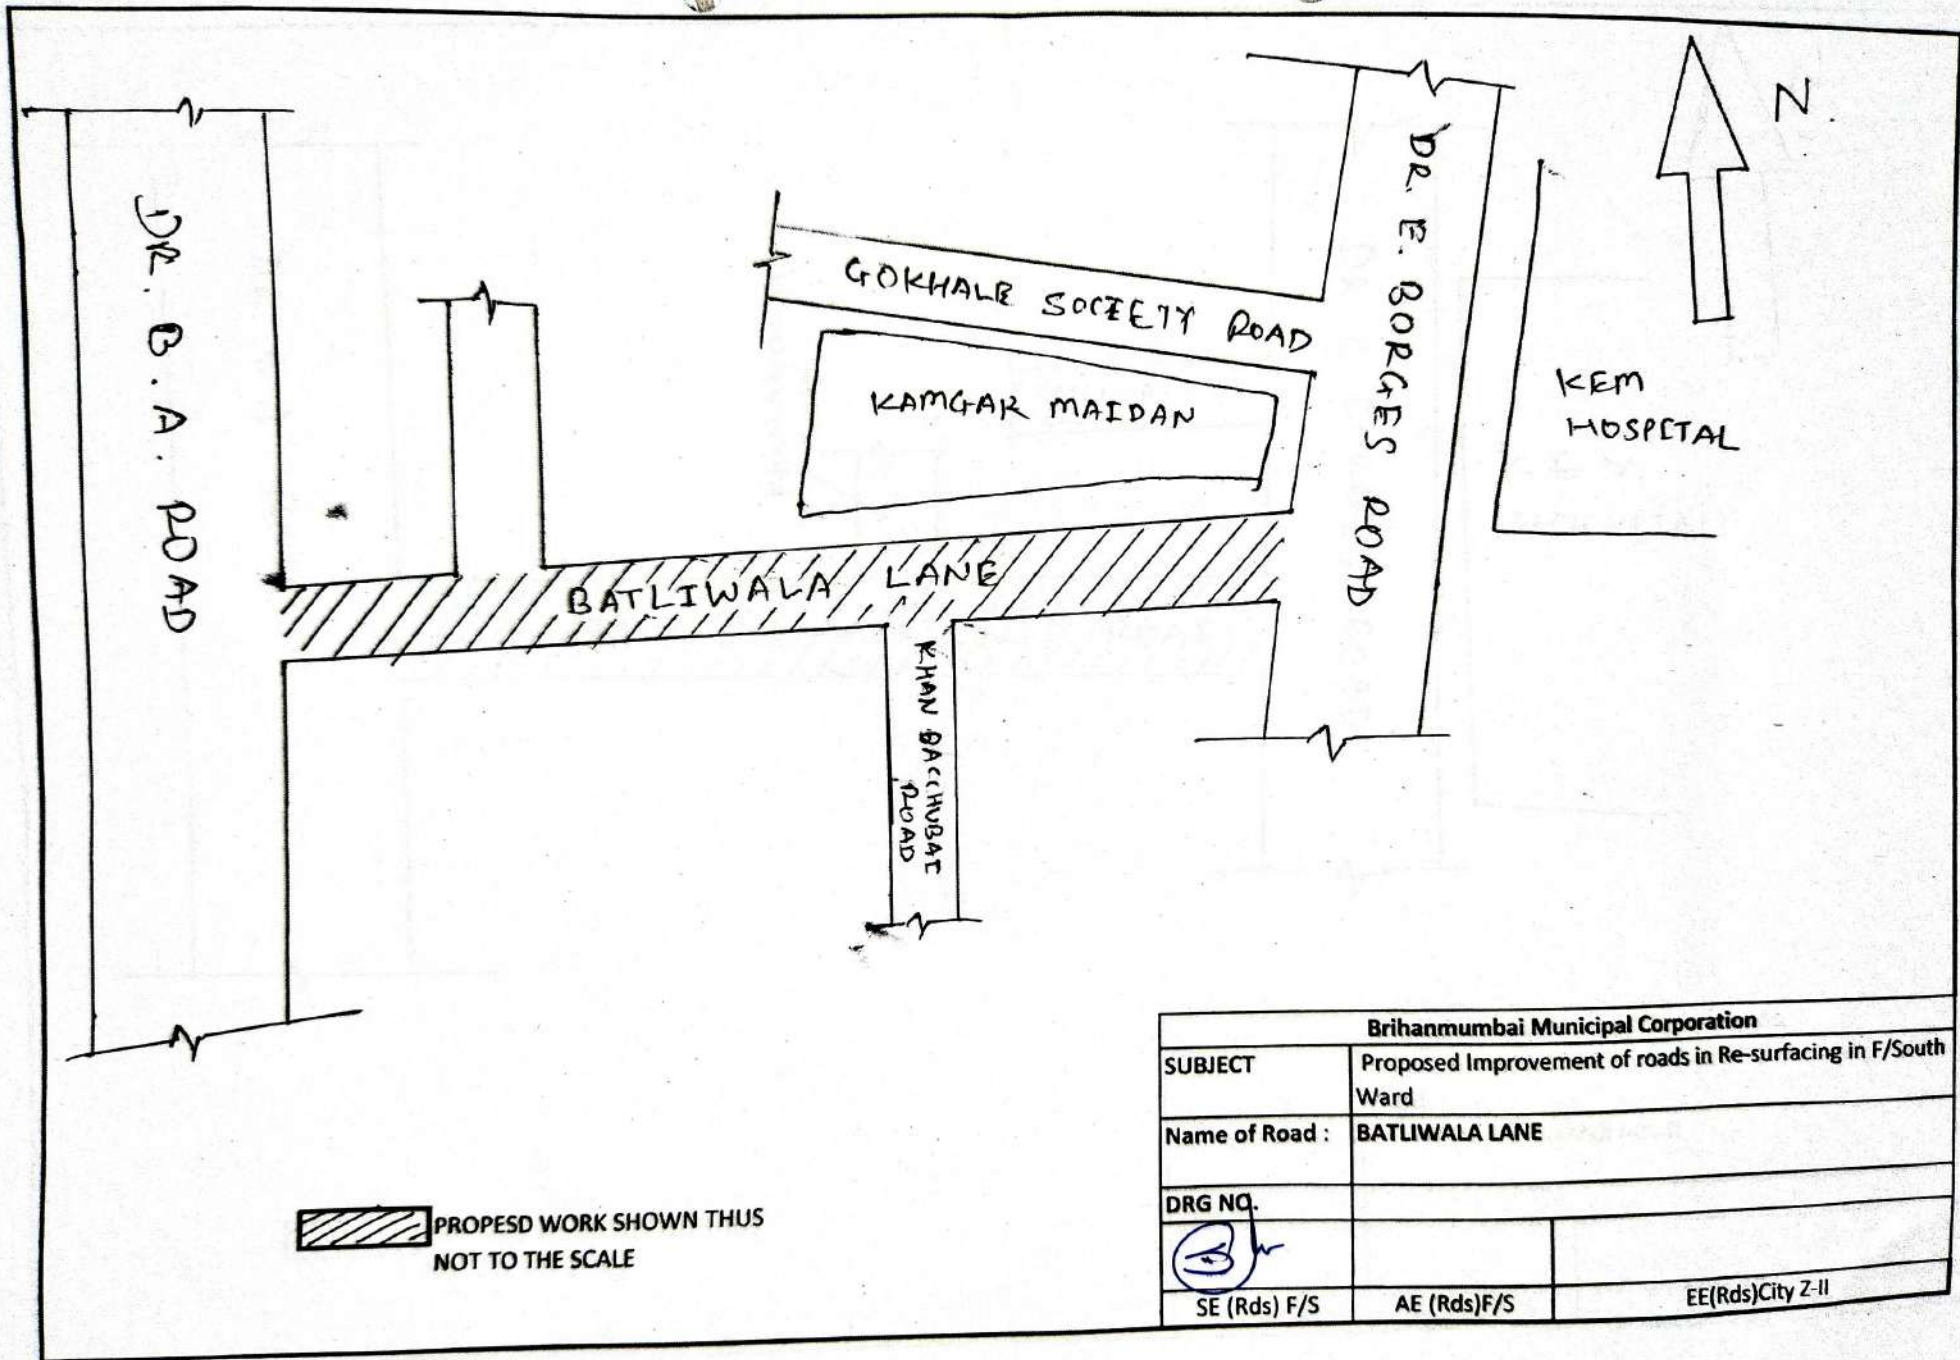


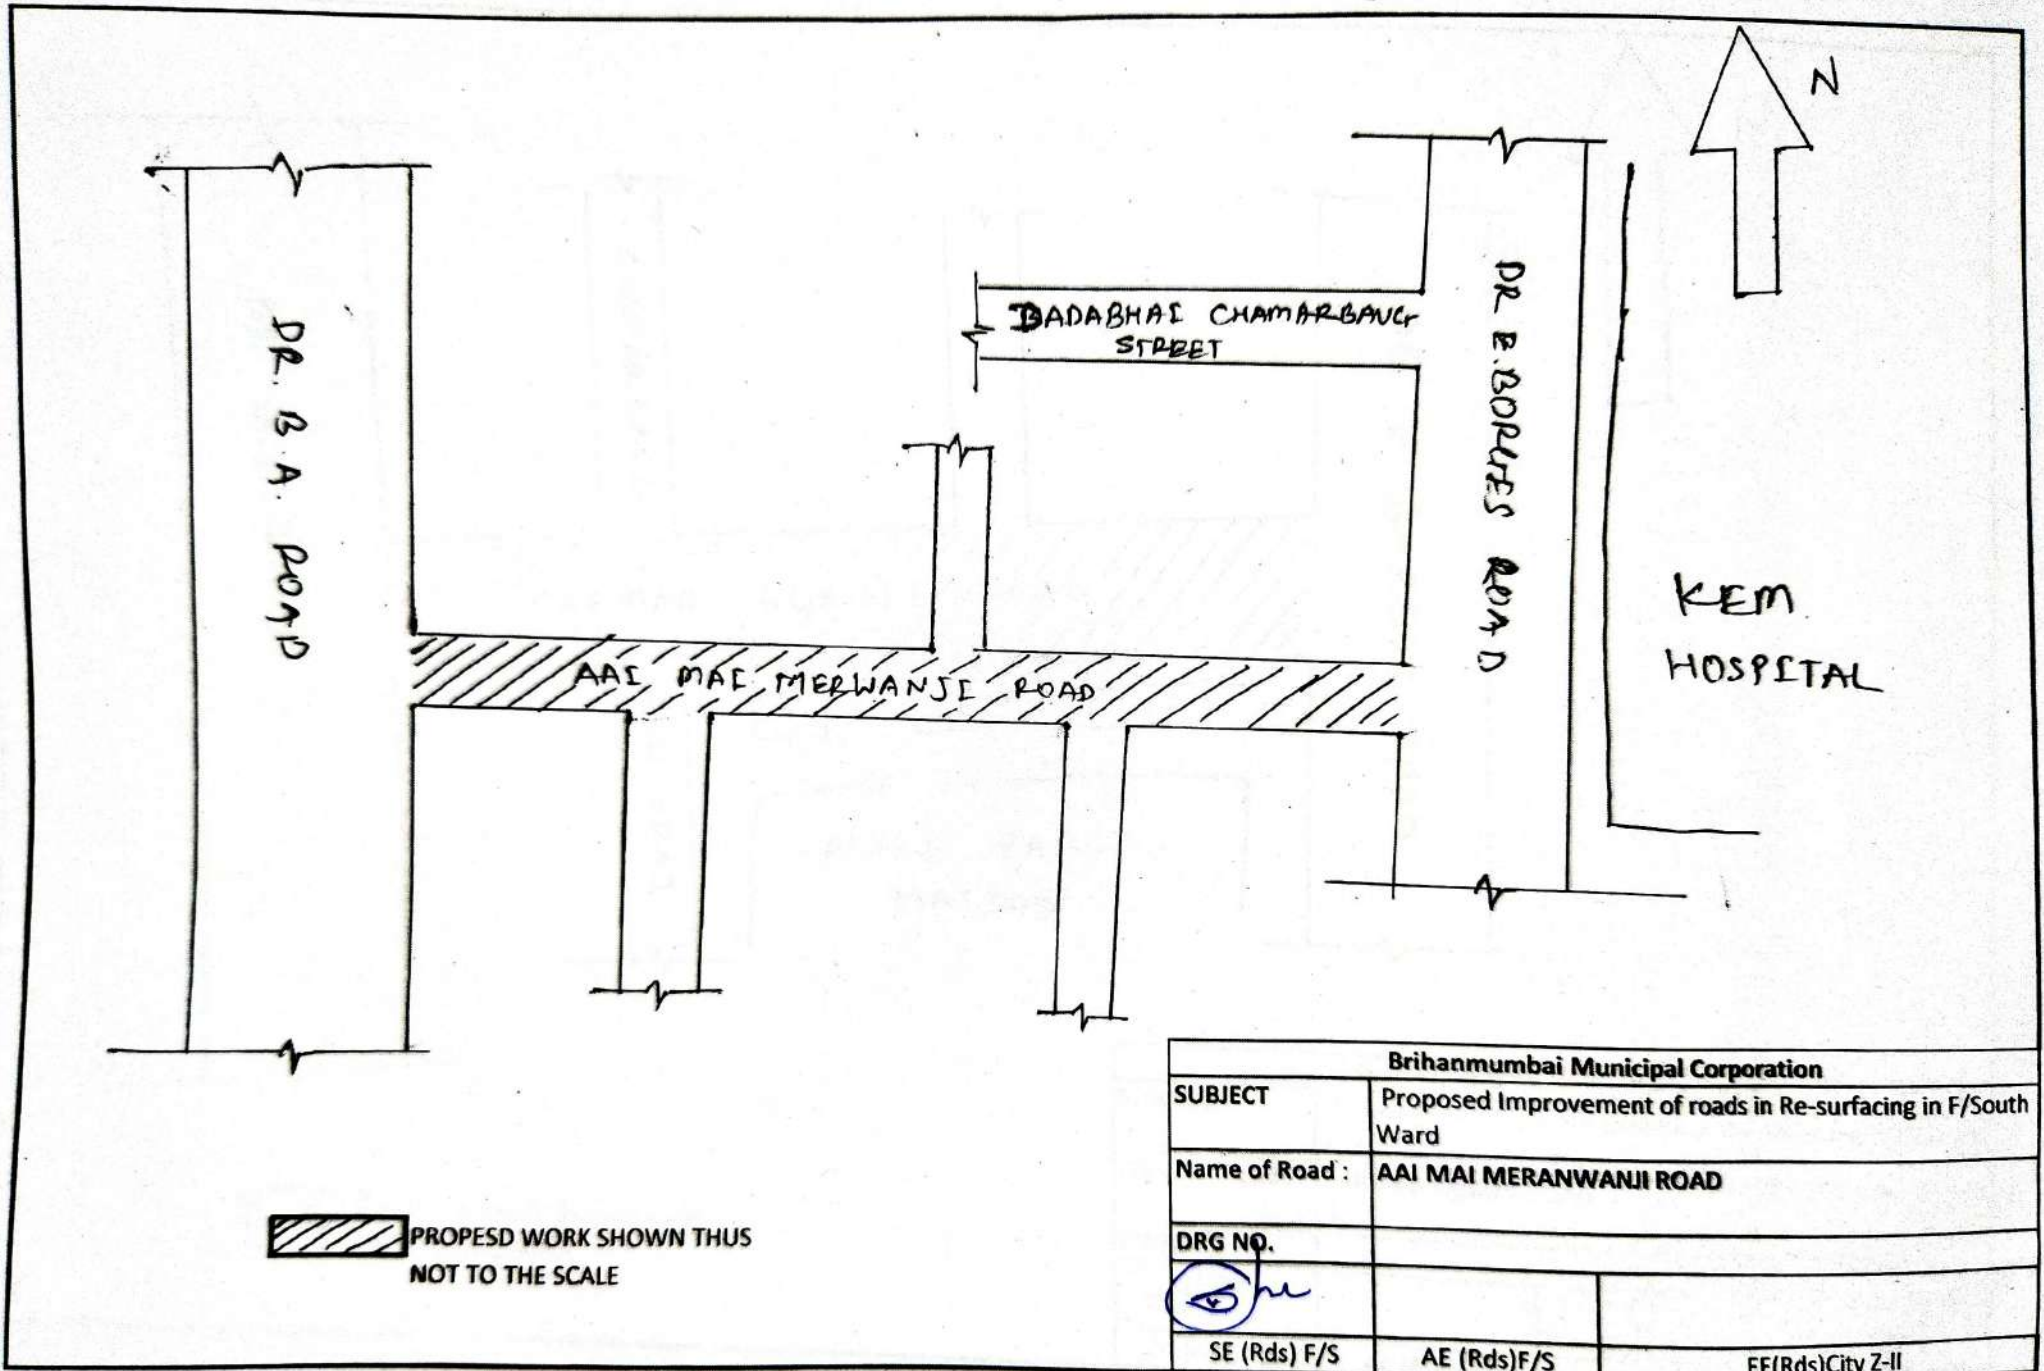
Brihanmumbai Municipal Corporation		
SUBJECT	Proposed Improvement of roads in Re-surfacing in F/South Ward	
Name of Road :	BATLIWALA LANE	
DRG NO.		
SE (Rds) F/S	AE (Rds)F/S	EE(Rds)City Z-II


C-23

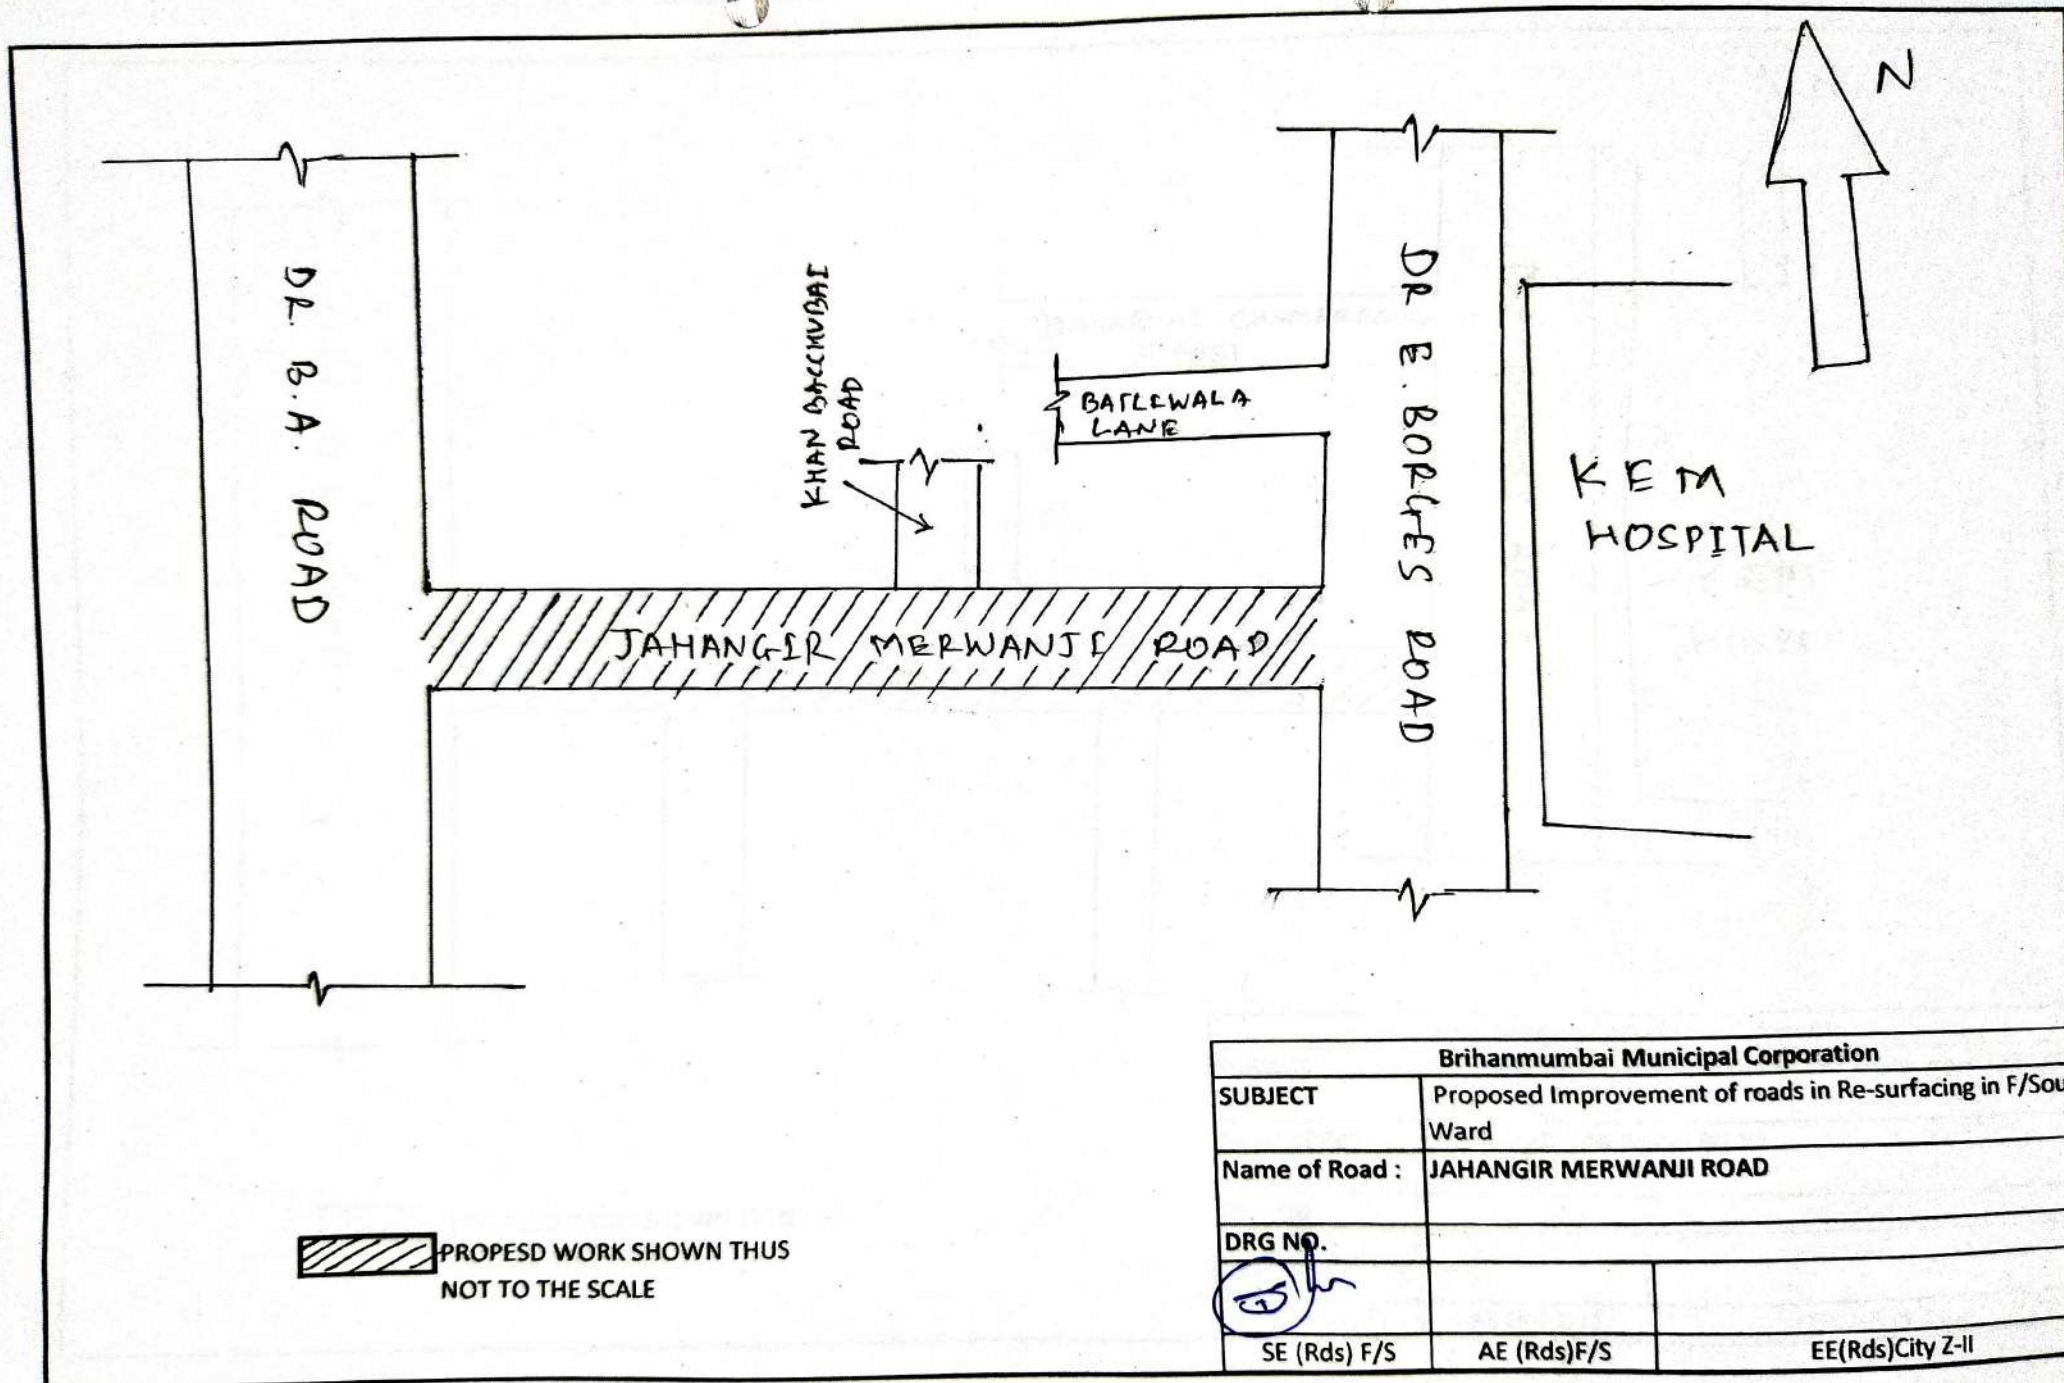


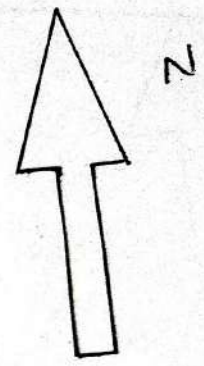
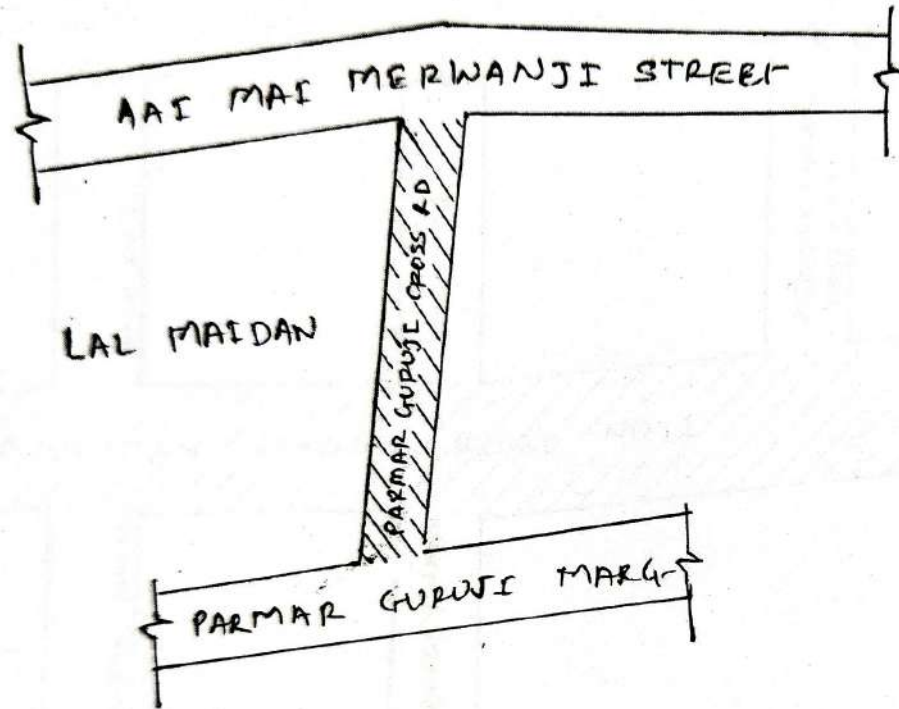
 PROPOSED WORK SHOWN THUS
NOT TO THE SCALE


Brihanmumbai Municipal Corporation		
SUBJECT	Proposed Improvement of roads in Re-surfacing in F/South Ward	
Name of Road :	JAHANGIR MERWANJI ROAD	
DRG NO.		
		
SE (Rds) F/S	AE (Rds)F/S	EE(Rds)City Z-II




 PROPESED WORK SHOWN THUS
NOT TO THE SCALE


Brihanmumbai Municipal Corporation		
SUBJECT	Proposed Improvement of roads in Re-surfacing in F/South Ward	
Name of Road :	AAI MAI MERANWANJI ROAD	
DRG NO.		
		
SE (Rds) F/S	AE (Rds)F/S	EE(Rds)City Z-II



 PROPOSED WORK SHOWN THUS
NOT TO THE SCALE


Brihanmumbai Municipal Corporation		
SUBJECT	Proposed Improvement of roads in Re-surfacing in F/South Ward	
Name of Road :	PARMAR GURUJI CROSS ROAD	
DRG NO.		
SE (Rds) F/S	AE (Rds)F/S	EE(Rds)City Z-II

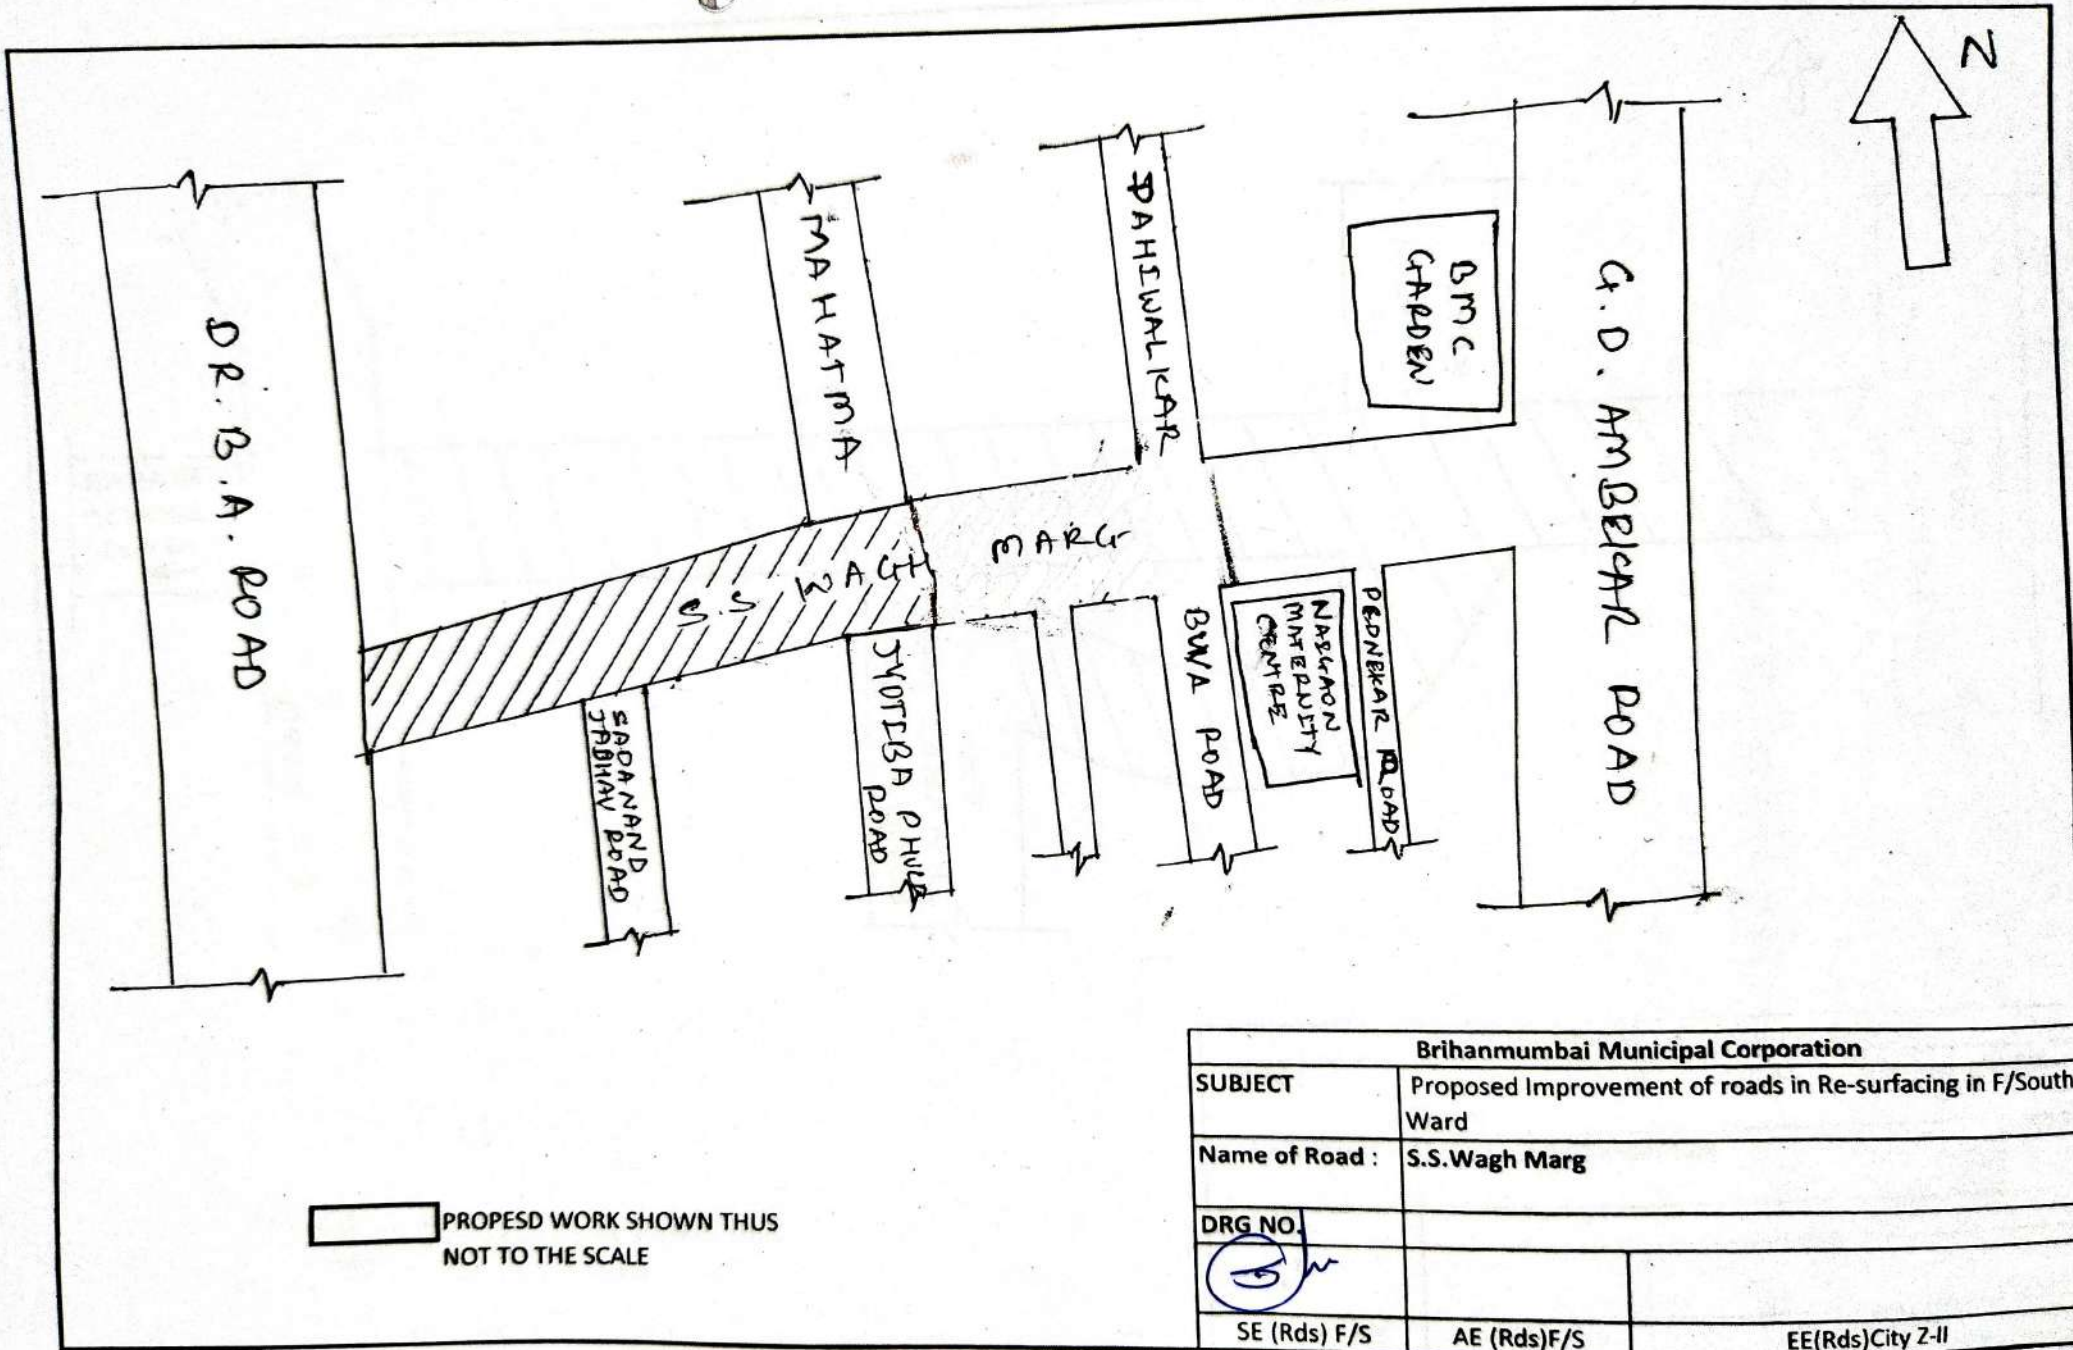




 PROPESED WORK SHOWN THUS
 NOT TO THE SCALE

Brihanmumbai Municipal Corporation		
SUBJECT	Proposed Improvement of roads in Re-surfacing in F/South Ward	
Name of Road :	S.S.Wagh Marg	
DRG NO.		
SE (Rds) F/S	AE (Rds)F/S	EE(Rds)City Z-II


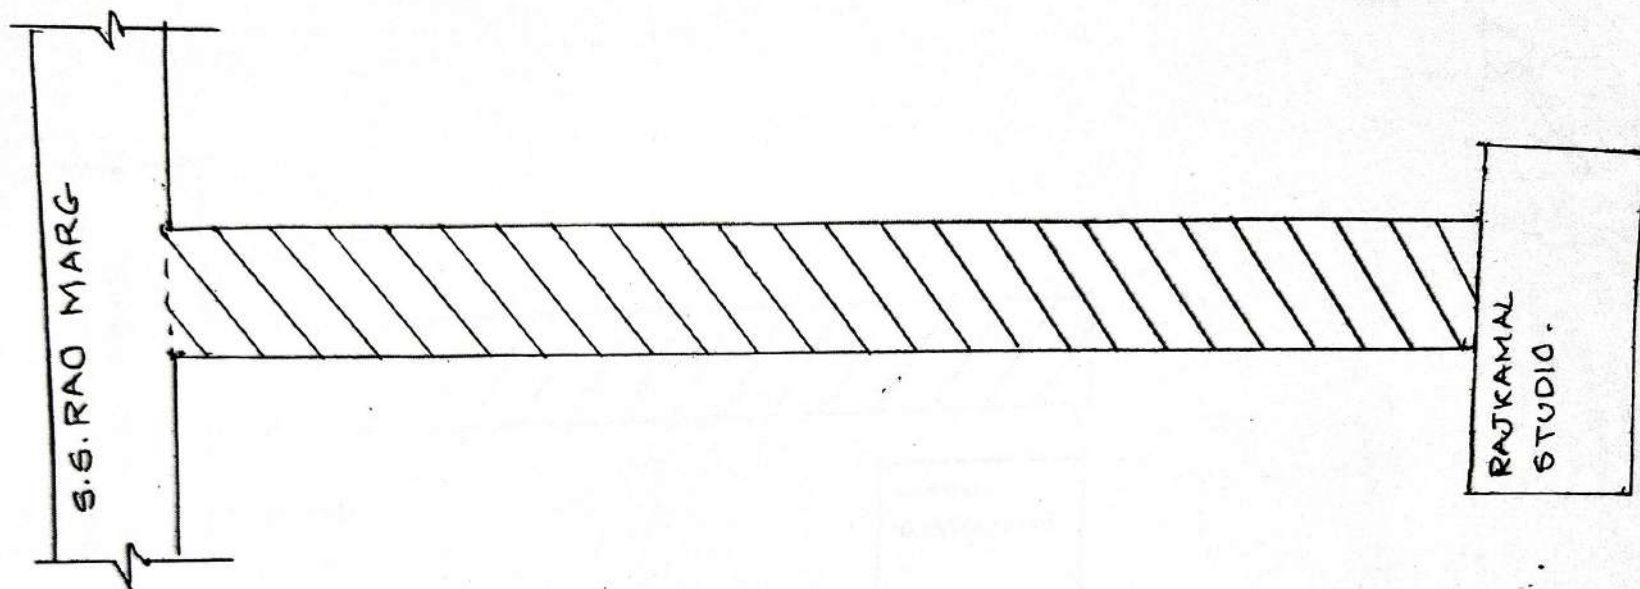
2-43




 PROPESD WORK SHOWN THUS
NOT TO THE SCALE

Brihanmumbai Municipal Corporation		
SUBJECT	Proposed Improvement of roads in Re-surfacing in F/South Ward	
Name of Road :	Rajkamal Lane	
DRG NO.		
SE (Rds) F/S	AE (Rds)F/S	EE(Rds)City Z-II


C-89

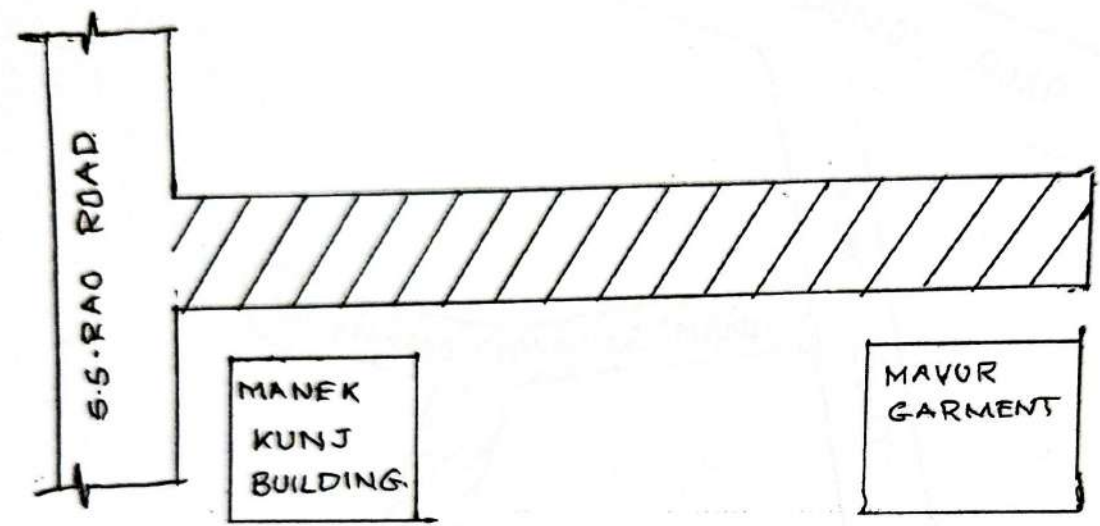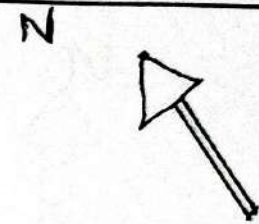



 PROPESD WORK SHOWN THUS
NOT TO THE SCALE

Brihanmumbai Municipal Corporation		
SUBJECT	Proposed Improvement of roads in Re-surfacing in F/South Ward	
Name of Road :	Meghwadi Road	
DRG NO.		
SE (Rds) F/S	AE (Rds)F/S	EE(Rds)City Z-II

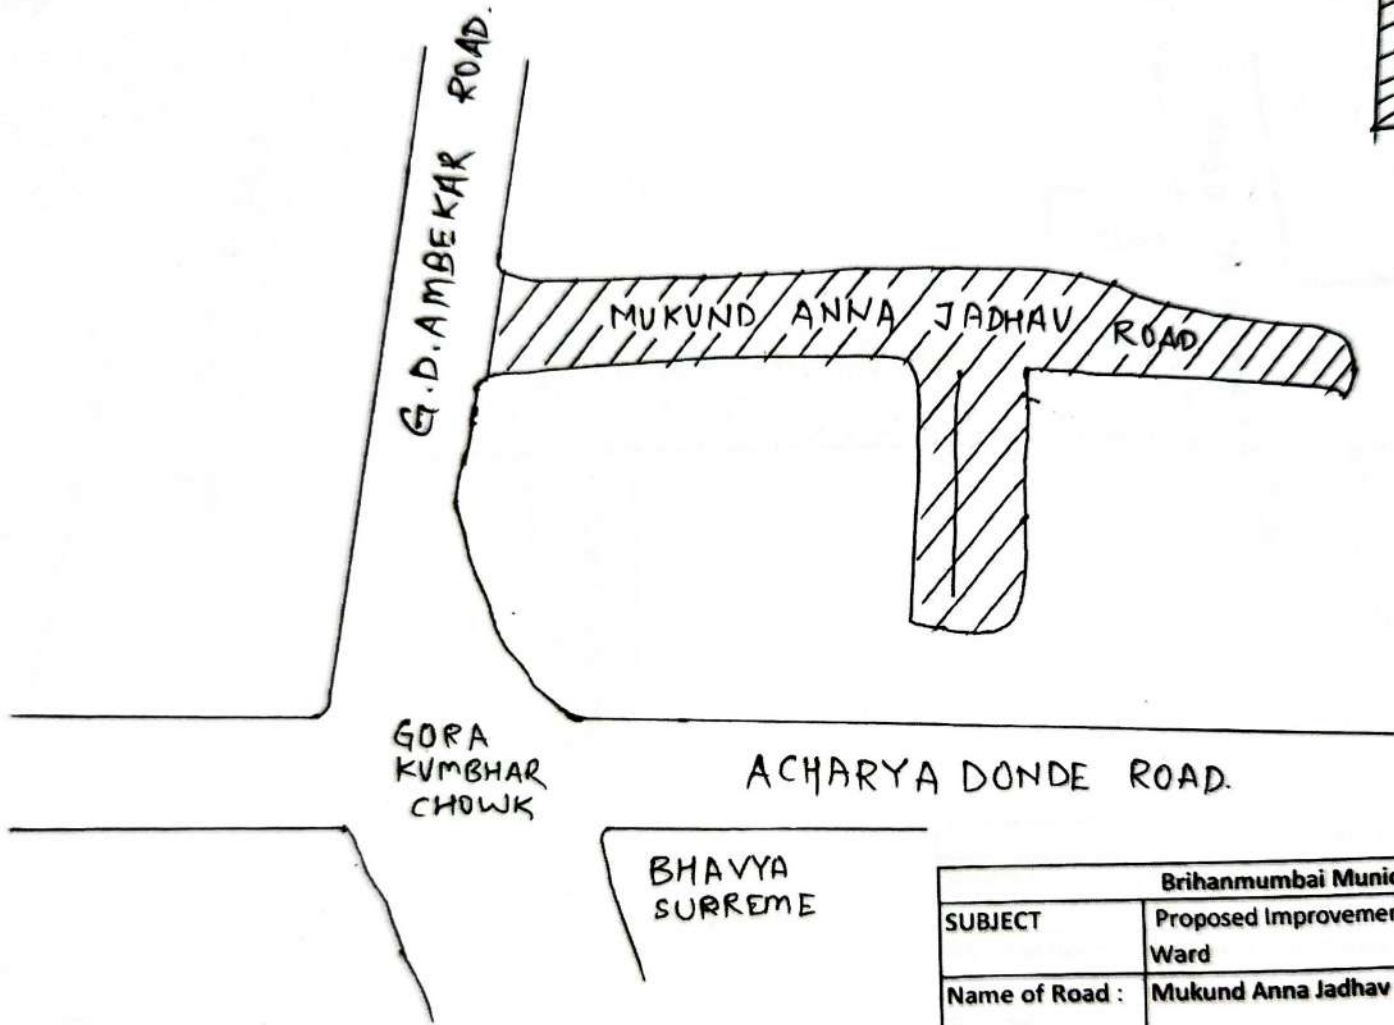
(8)





 PROPESD WORK SHOWN THUS
NOT TO THE SCALE

Brihanmumbai Municipal Corporation		
SUBJECT	Proposed Improvement of roads in Re-surfacing in F/South Ward	
Name of Road :	Mukund Anna Jadhav Road	
DRG NO.		
SE (Rds) F/S	AE (Rds)F/S	EE(Rds)City Z-II

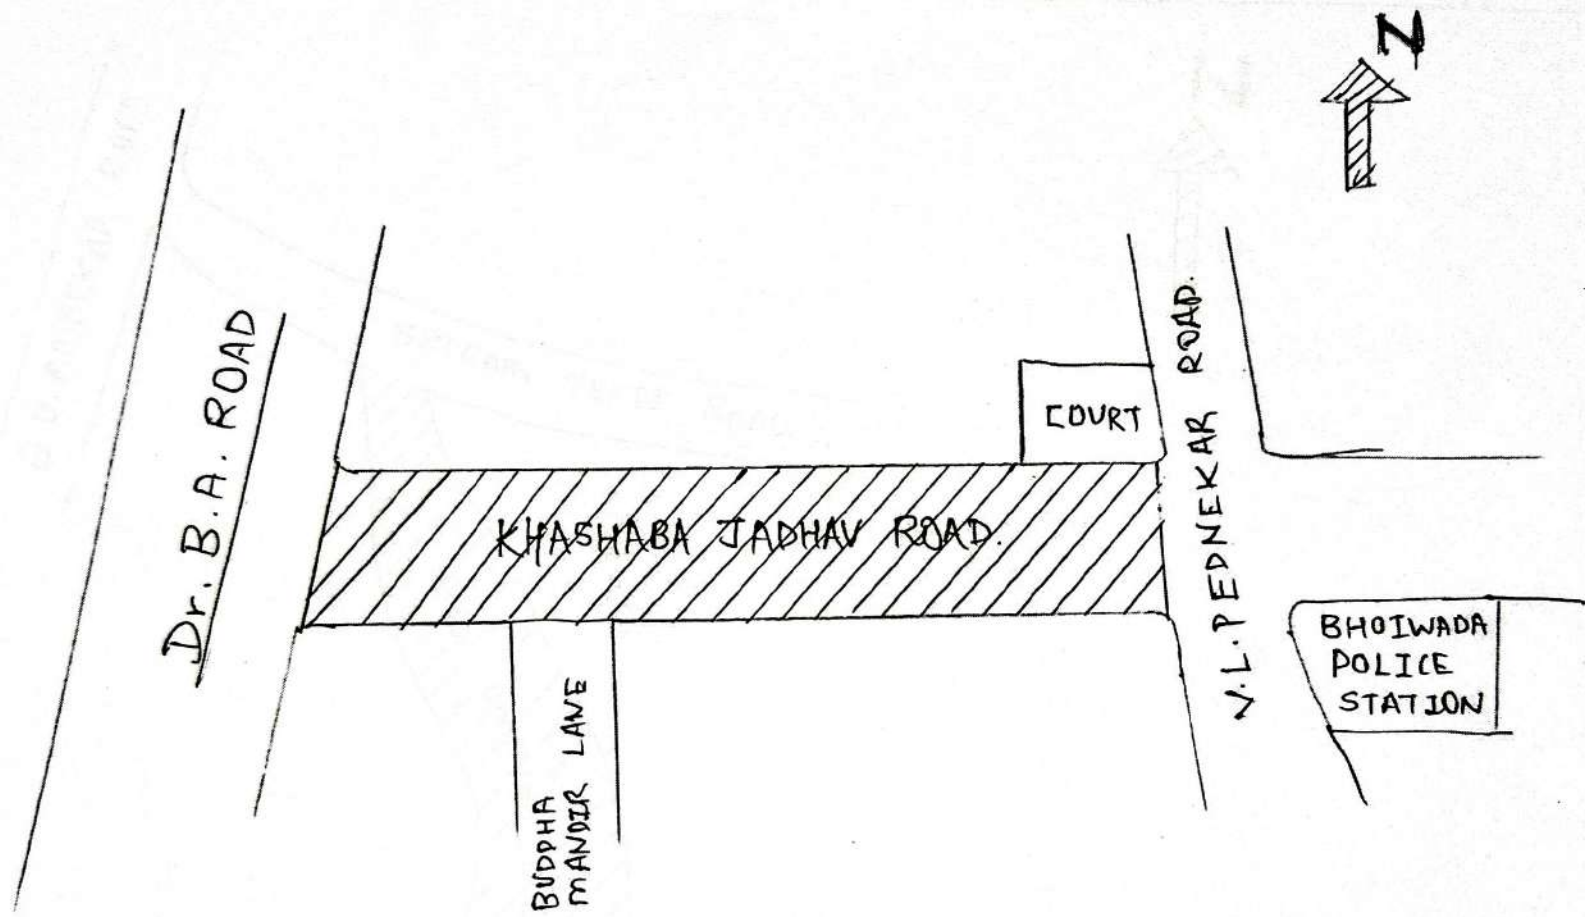267





 PROPOSED WORK SHOWN THUS
NOT TO THE SCALE

Brihanmumbai Municipal Corporation		
SUBJECT	Proposed Improvement of roads in Re-surfacing in F/South Ward	
Name of Road :	Khashaba Jadhav Road	
DRG NO.		
		
SE (Rds) F/S	AE (Rds)F/S	EE(Rds)City Z-II

T.J. ROAD.


SHASHIKANT SAWANT ROAD.

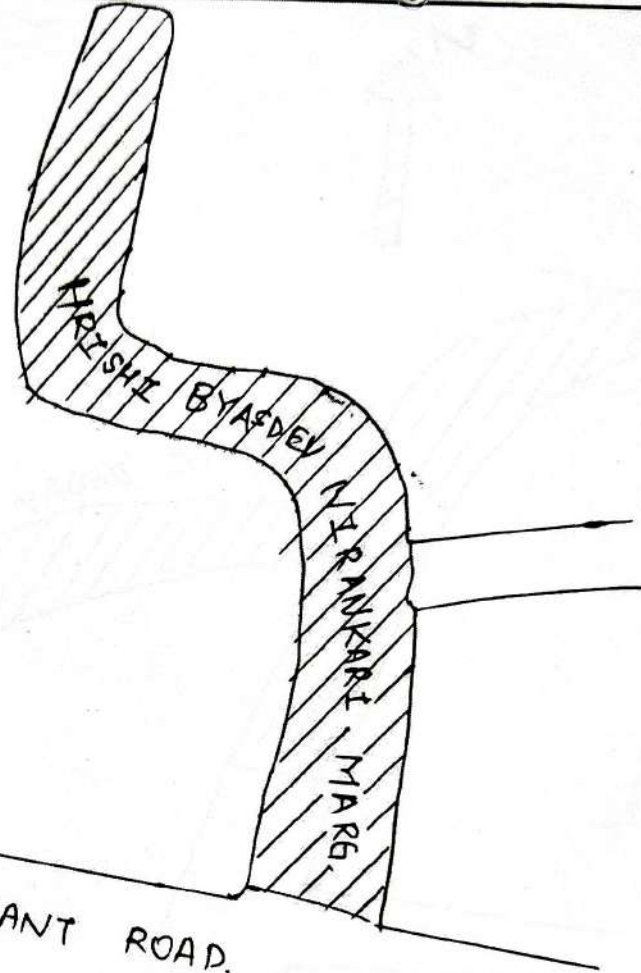



 PROPESED WORK SHOWN THUS
NOT TO THE SCALE

Brihanmumbai Municipal Corporation		
SUBJECT	Proposed Improvement of roads in Re-surfacing in F/South Ward	
Name of Road :	Hrishi Vyasdev Nirankari Marg	
DRG NO.		
SE (Rds) F/S	AE (Rds)F/S	EE(Rds)City Z-II

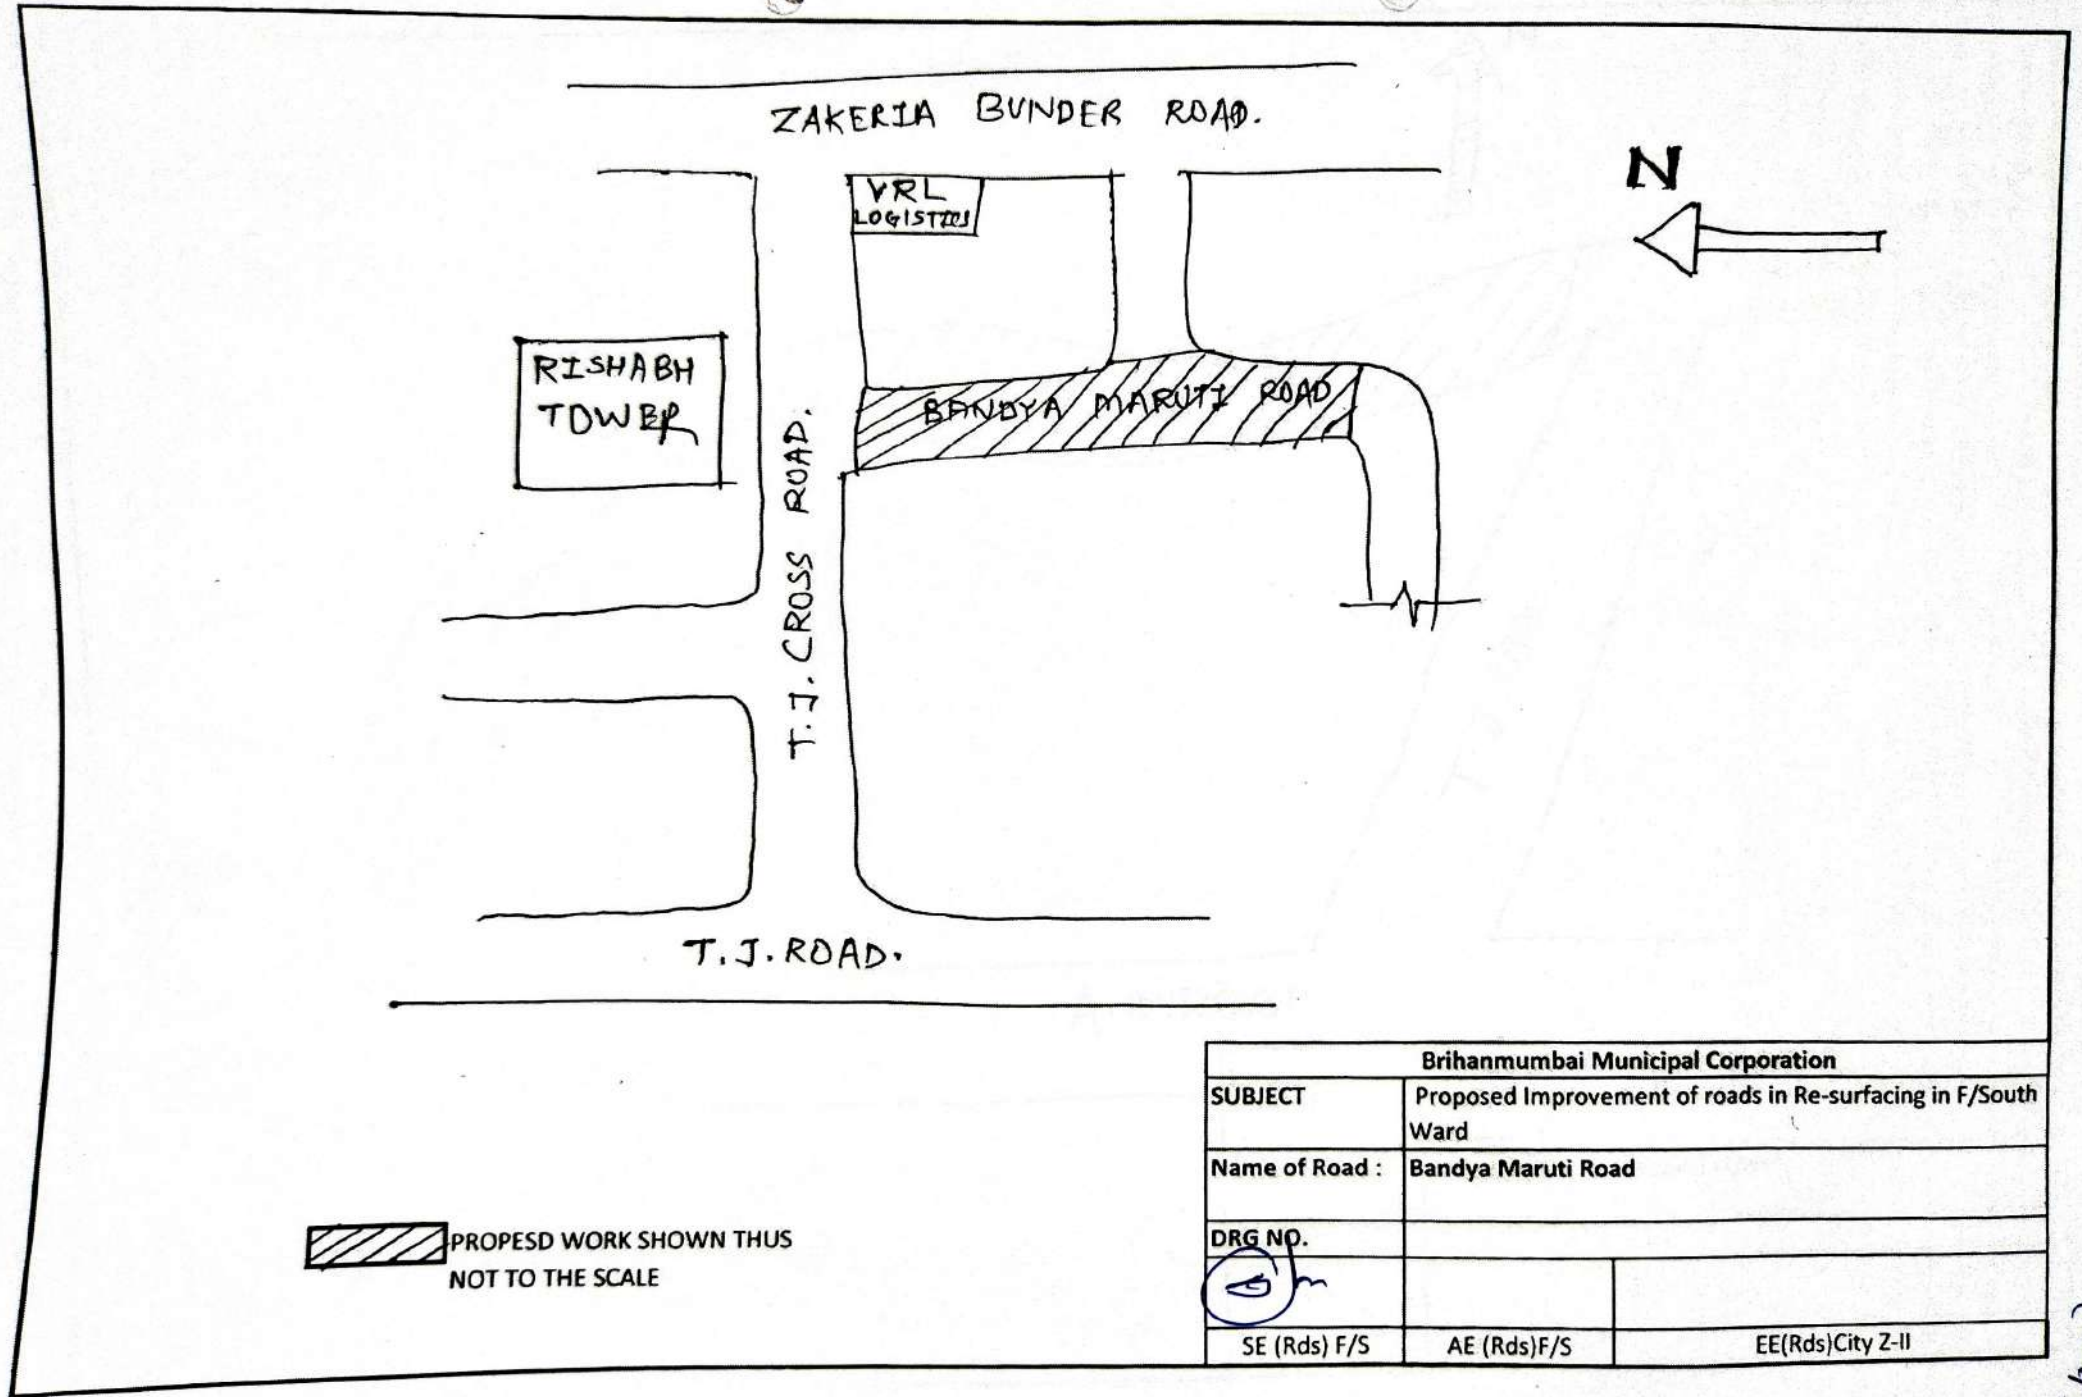C-43



 PROPOSED WORK SHOWN THUS
NOT TO THE SCALE

Brihanmumbai Municipal Corporation		
SUBJECT	Proposed Improvement of roads in Re-surfacing in F/South Ward	
Name of Road :	Bandy Maruti Road	
DRG NO.		
		
SE (Rds) F/S	AE (Rds)F/S	EE(Rds)City Z-II

6-45