



TYPICAL CROSS-SECTION C.C. PASSAGE CRUST

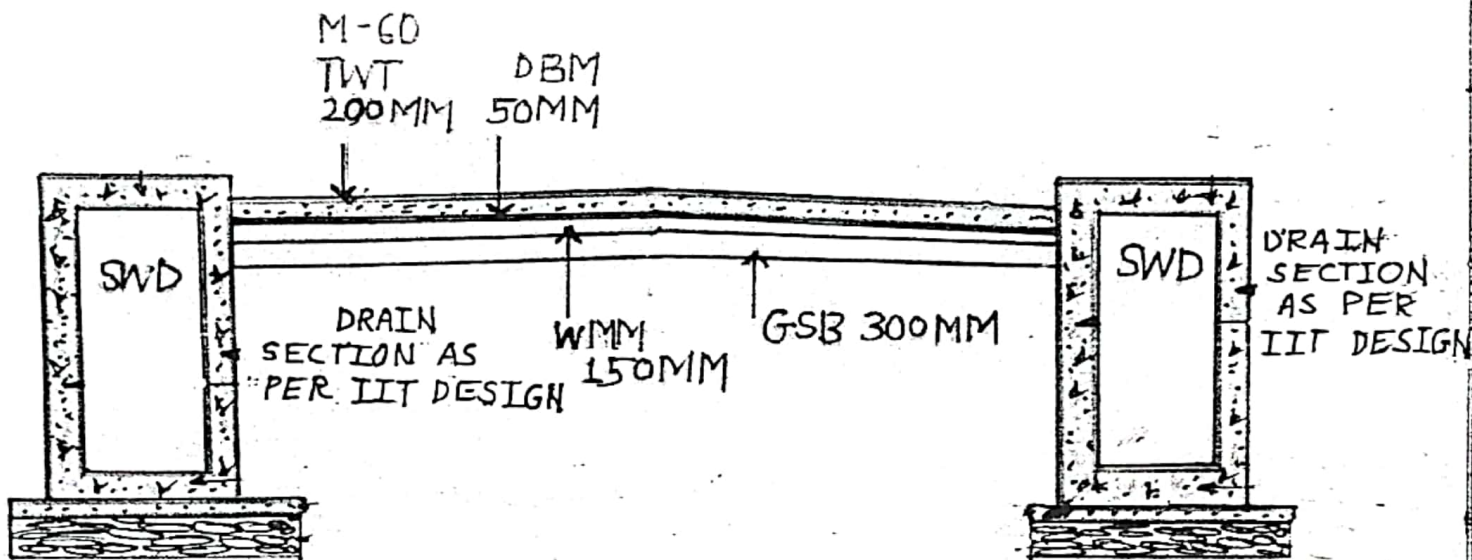

TYPICAL CROSS-SECTION TWT CRUST
FOR SHIKOWHA INDUSTRIAL ROAD

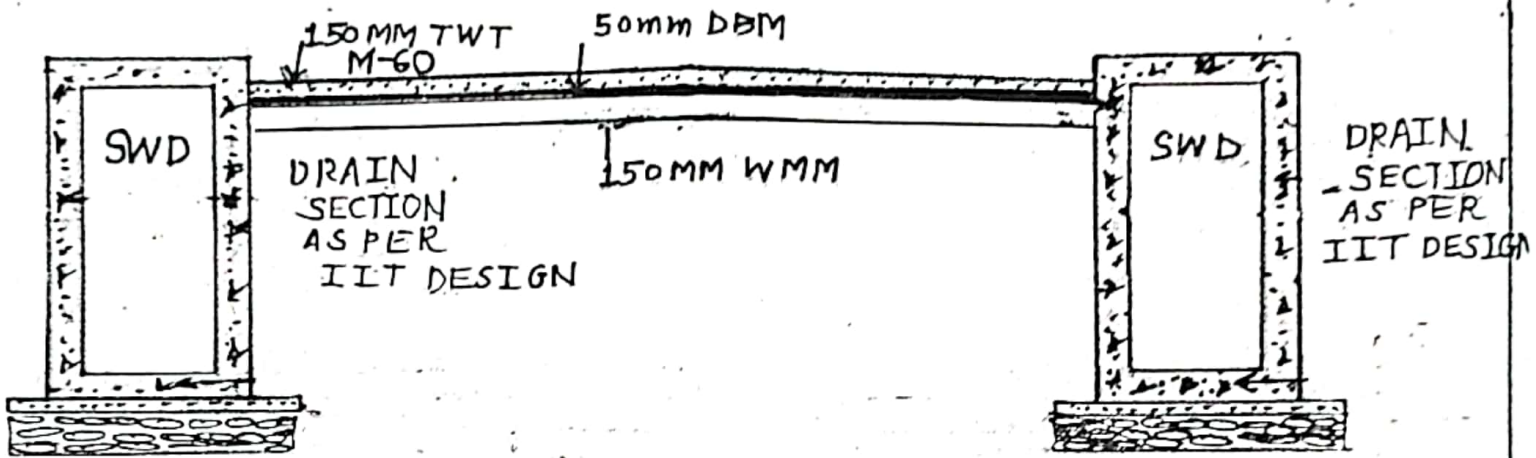

TYPICAL CROSS-SECTION TWT CRUST