
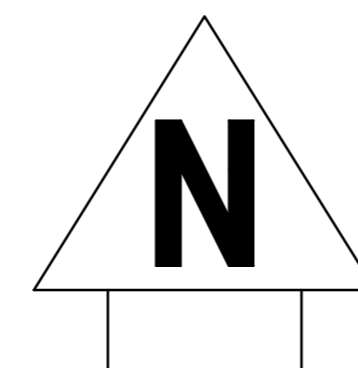


SCALE - VER.- 1cm = 1.0 mt  
 HOR.- 1cm = 10.0 mt

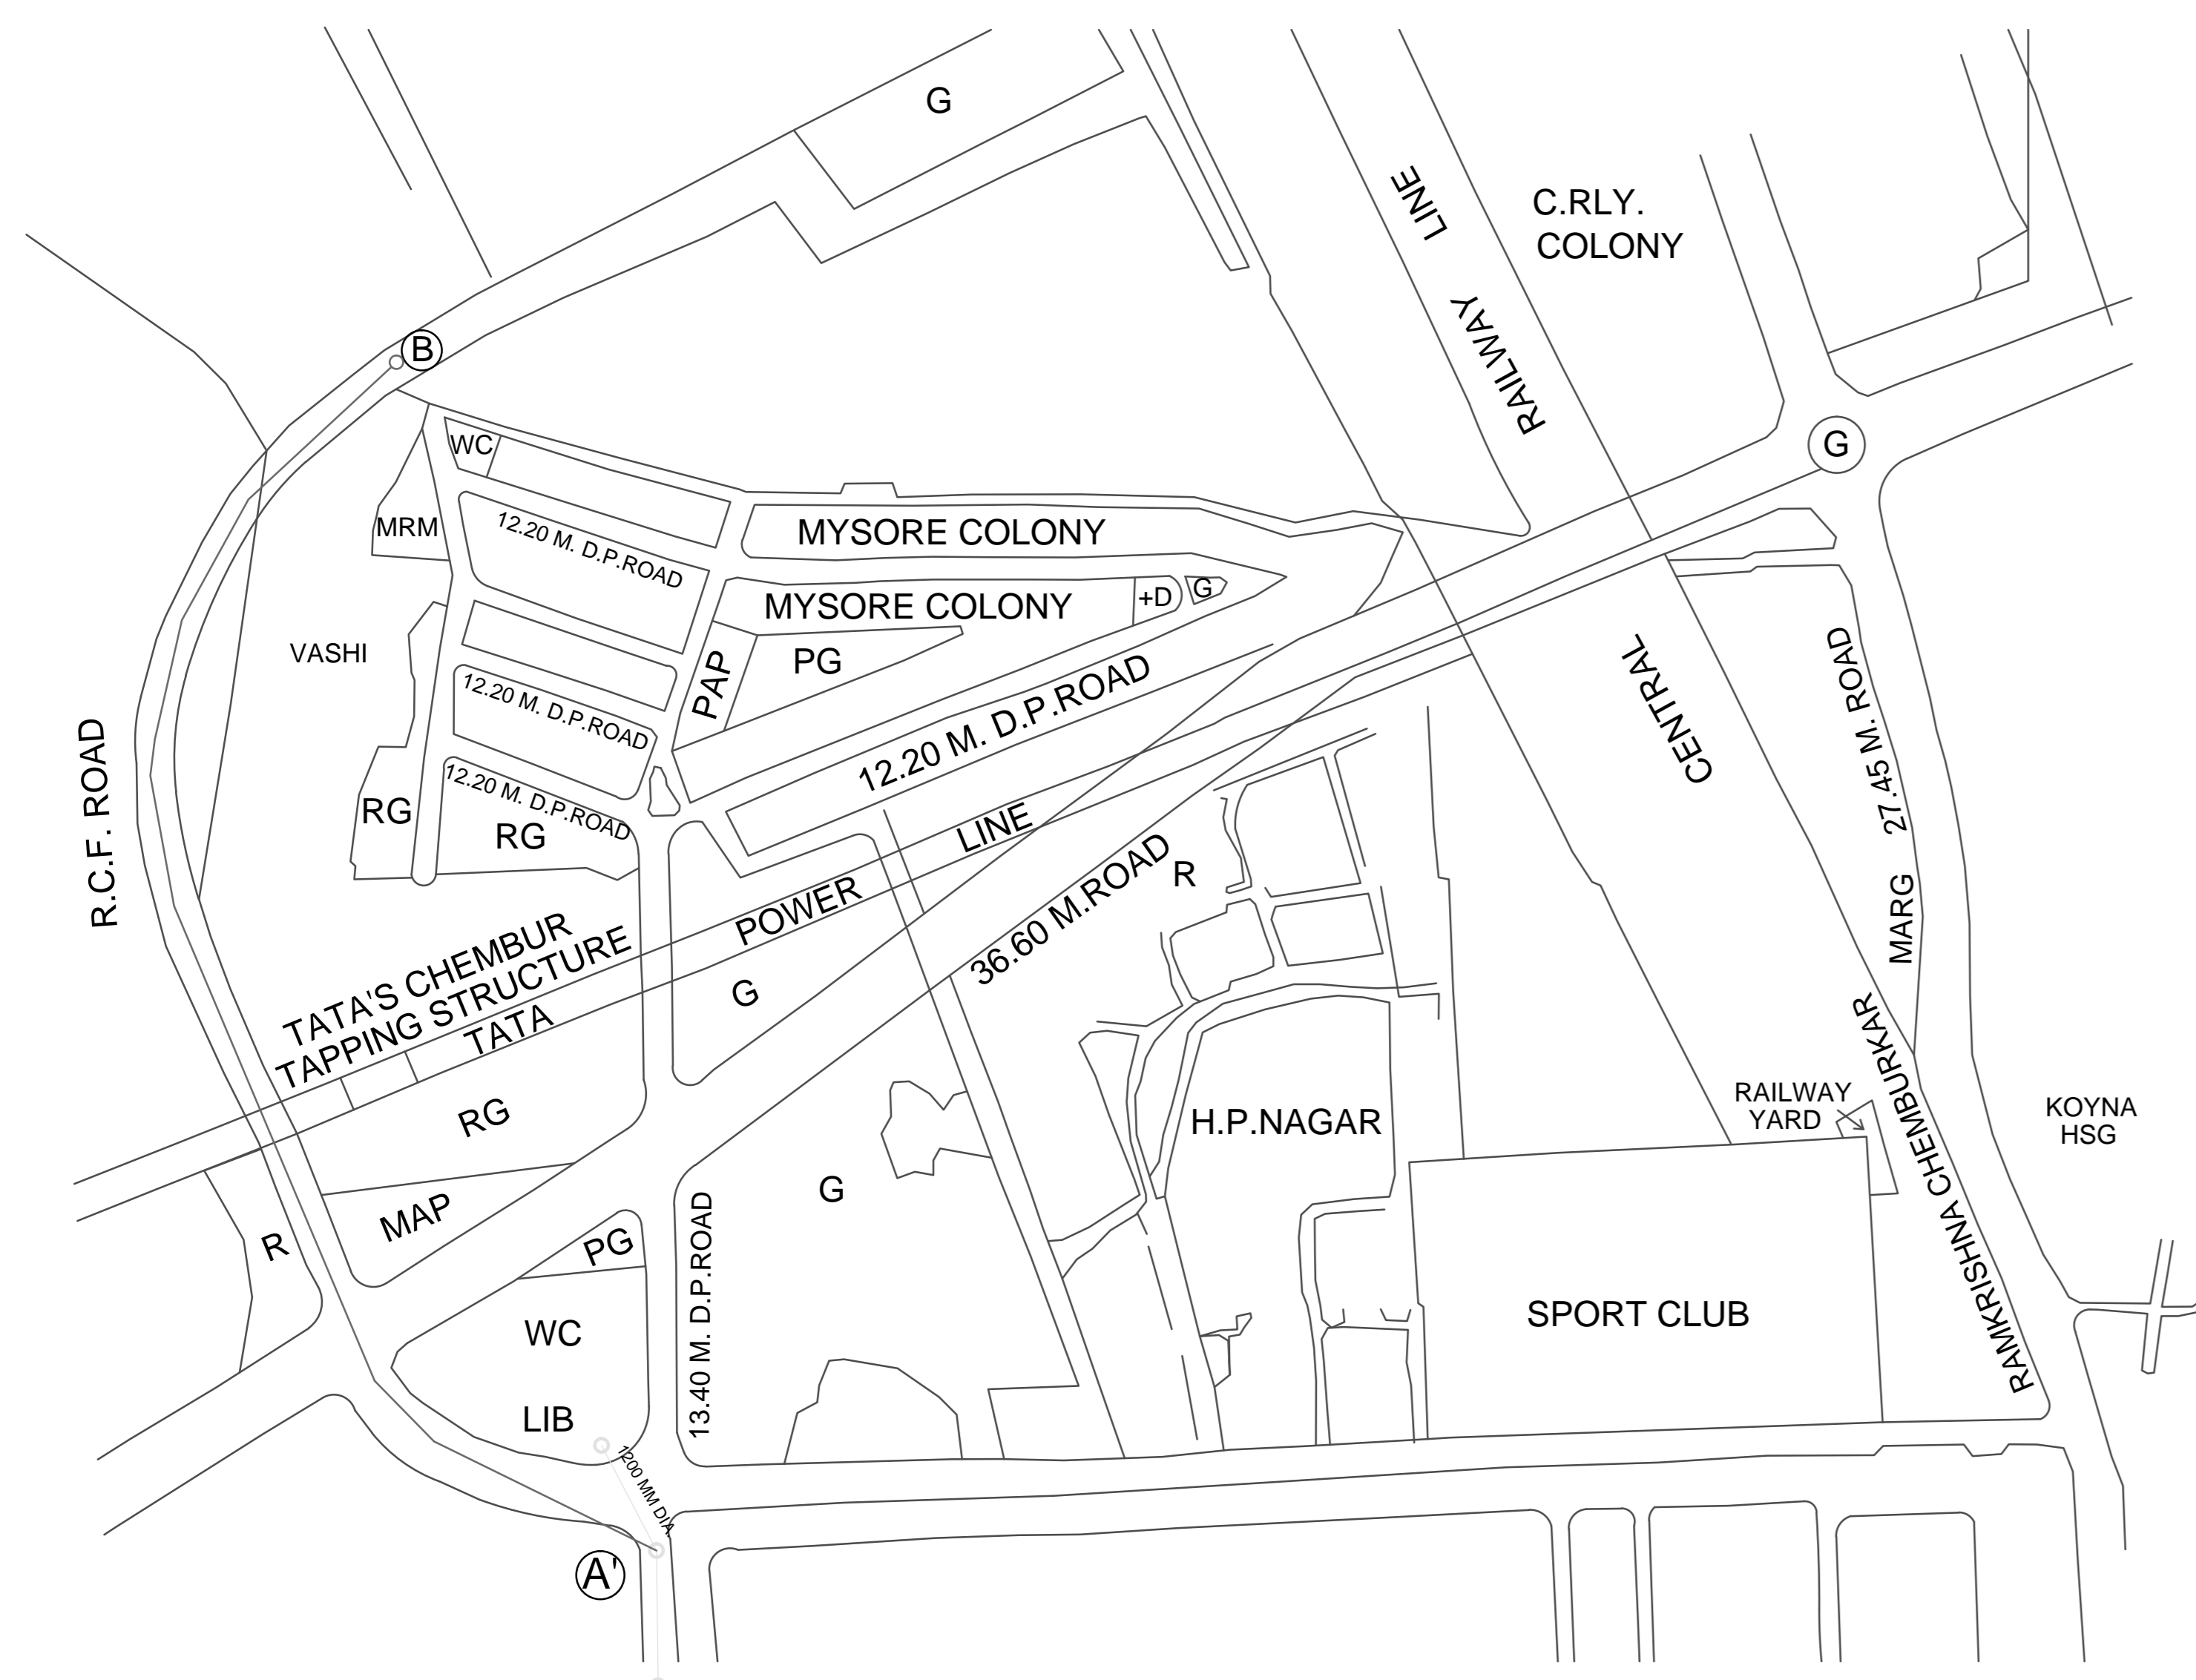

LOCATION PLAN  
 SCALE - 1:4000

MUNICIPAL CORPORATION OF GREATER MUMBAI

P/L 450 MM (OD) HDPE PIPE (PN6 CLASS - PE 80 GRADE : IS14333)  
 TO CORRECT GRADE AND ALIGNMENT BY HDD METHOD FROM RCF ROAD  
 GATE NO.2 TO PROPOSED MYSORE COLONY SEWAGE PUMPING STATION  
 AT Y - JUNCTION, MAHUL ROAD, IN CHEMBUR, "M / WEST" WARD.

SCALE - AS SHOWN / DRG. No. DY.CH.E./S/1039 DATE - 13.07.2020

DRAWN BY CHECKED BY

sd/- A.A.SAWANT (TRACER)  
 sd/- HEAD D/MAN  
 sd/- SUB. ENG. S.P. (P & D)E.S.

sd/- ASST. ENG. S.P. (P & D)E.S.

sd/- EXE. ENG. S.P. (P & D)E.S.

sd/- DY. CH. ENG. S.P. (P & D)