


- NOTES:
1. ALL DIMENSIONS ARE IN METERS AND LEVELS ARE IN METERS UNLESS OTHERWISE INDICATED.
  2. CO-ORDINATES ARE UTM 43 SYSTEM. CO-ORDINATES ARE ROUNDED TO METER. FOR DETAIL CO-ORDINATES REFER DRG. NO TCE.10255A-CV-3057-LM-31002.
  3. PERMANENT WORKS ARE TO BE CONSTRUCTED WHERE SHOWN.
  4. THE RIGHT-OF-WAY FOR THE CONTRACTOR'S TUNNEL SHALL BE RESTRICTED TO PUBLIC ROADS AND ADJACENT FOOTPATHS ONLY.
  5. CHAINAGES GIVEN ARE FROM TUNNEL SHAFT CENTER TO TUNNEL SHAFT CENTER.
  6. CONTRACTOR TO AMEND TUNNEL CHAINAGES AS PER HIS CHOSEN ALIGNMENT.
  7. SEWER GRADIENTS TO BE MAINTAINED ACROSS TUNNEL SHAFTS.
  8. CONTRACTOR TO CONFIRM LOCATIONS AND LEVELS OF BURIED SERVICES PRIOR TO CONSTRUCTION.
  9. BOREHOLE DATA IS INDICATIVE ONLY SEE BOREHOLE LOGS IN GEOTECHNICAL INVESTIGATION REPORT FOR FACTUAL DATA.
  10. INVERT LEVELS MAY VARY SLIGHTLY DURING EXECUTION.



BOREHOLE NO.	CO-ORDINATES	
	E	N
BH10	272503.58	2121986.84

PLAN  
1:500

- LEGEND
- PROPOSED PST-II (2600 ID SEWER TUNNEL)
  - METRO LINE
  - MANHOLE
  - SEWER LINE
  - SEWER RISING MAIN
  - GAS LINE
  - POTABLE WATER LINE
  - ELECTRICAL CABLES
  - COMPOUND WALL
  - OVERHEAD POWER LINES & TOWERS
  - TREE
  - MANGROVE
  - PAVER BLOCK
  - GATE
  - BOREHOLE
  - SEWER LINE TO BE SURVEYED BY CONTRACTOR
  - PROPOSED FEEDER SEWER
  - PROPOSED SHAFTS & CHAMBERS
  - APPROXIMATE AREA FOR TUNNELLING WORKS
  - RISING MAIN TO BE DIVERTED/REMOVED

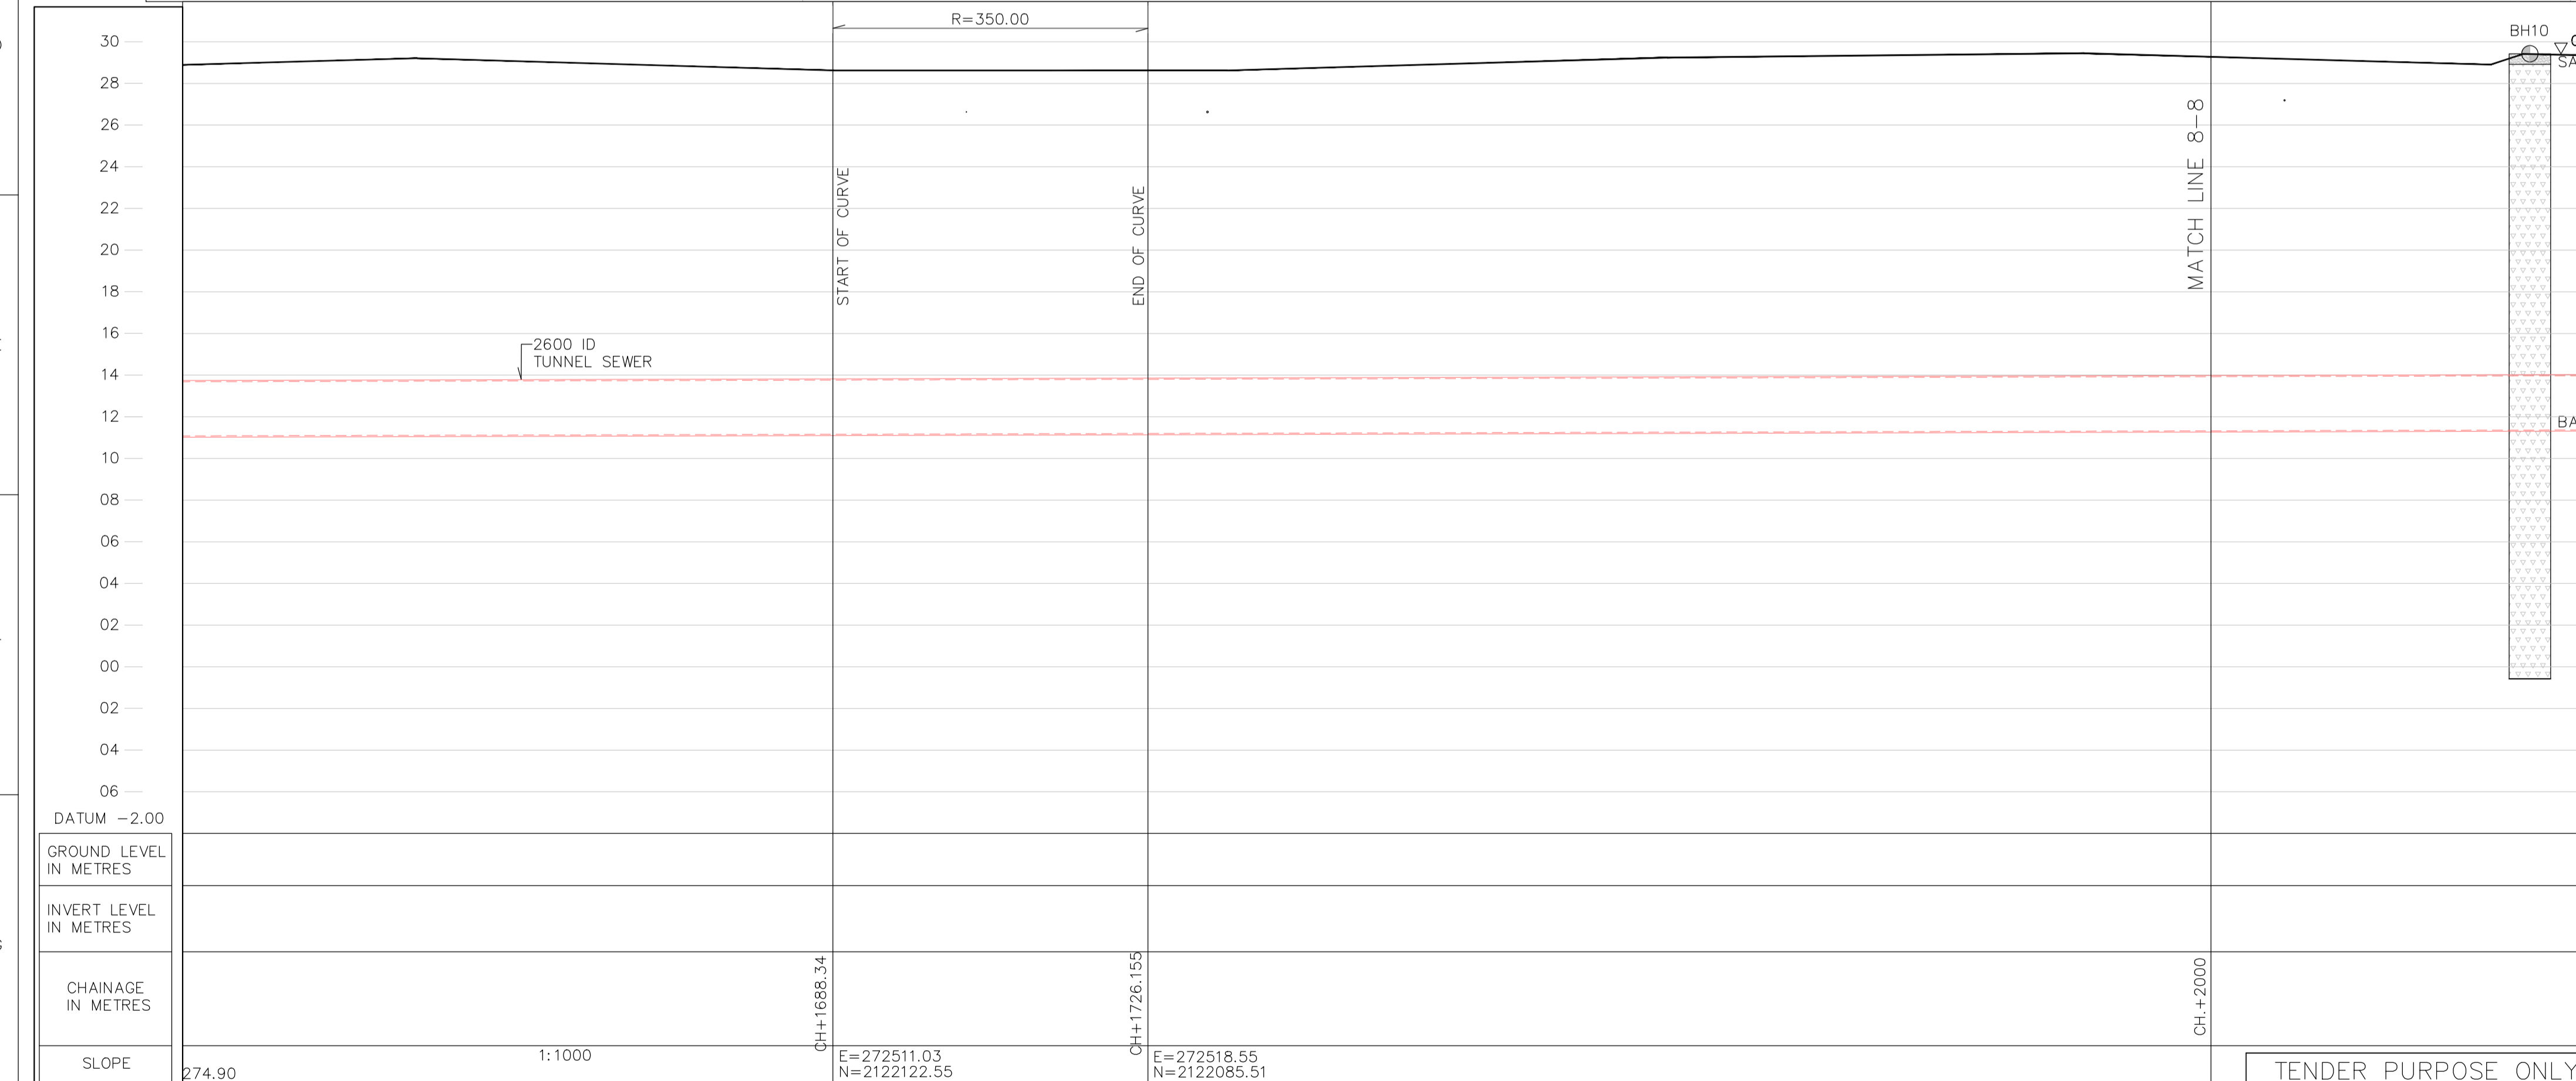

L-SECTION  
 HORIZONTAL 1:500  
 VERTICAL 1:200

TENDER PURPOSE ONLY  
 AS SHOWN

"P" (PRELIMINARY) ISSUES ARE NOT TO BE USED FOR CONSTRUCTION / FABRICATION BUT ARE ISSUED FOR LIMITED PURPOSES ONLY AS INDICATED IN THE SMALL BLOCK ABOVE THIS BLOCK.  
 CONSTRUCTION / FABRICATION WORK IS PERMITTED ON "R" (RELEASED) ISSUES ONLY.  
 INFORMATION CONTAINED WITHIN "HOLD" IS NOT RELEASED FOR CONSTRUCTION / FABRICATION. FIELD MUST GET DESIGN OFFICE TO CLEAR "HOLDS" IN TIME BEFORE PROCEEDING WITH ANY CONSTRUCTION / FABRICATION WORK RELATED TO "HOLDS".  
 Proprietary rights of the information contained herein belongs to TCE. This information is intended to be used for the mentioned purpose/project only. In case of misuse of information and any claim arising thereof, cost and consequence will be on the party misusing the information.  
 FILE NAME : TCE.10255A-CV-3057-SL-31010

SIGN.	INITIALS	REVISIONS	DATE
P3	SS	CB CB CB	AR SVP SVP 26-09-2022
P2	SS	CB CB CB	AR SVP SVP 23-11-2020
P1	MMS	CB CB CB	AR SVP SVP 08-04-2019
P0	MMS	CB CB CB	AR SVP SVP 03-08-2018
ISSUE	DRN	DSN	CHD CV EL IC ME PE/PM APPD DATE

MUNICIPAL CORPORATION OF GREATER MUMBAI  
 MUMBAI SEWAGE DISPOSAL PROJECT STAGE II-PRIORITY WORKS  
 PRIORITY SEWER TUNNEL - PHASE 2 (PST II)  
 HORIZONTAL & VERTICAL ALIGNMENT  
 SHEET 08 OF 18

TATA CONSULTING ENGINEERS LIMITED  
 MUMBAI