



BOREHOLE NO.	CO-ORDINATES	
	E	N
BH03	272279.88	2120039.57

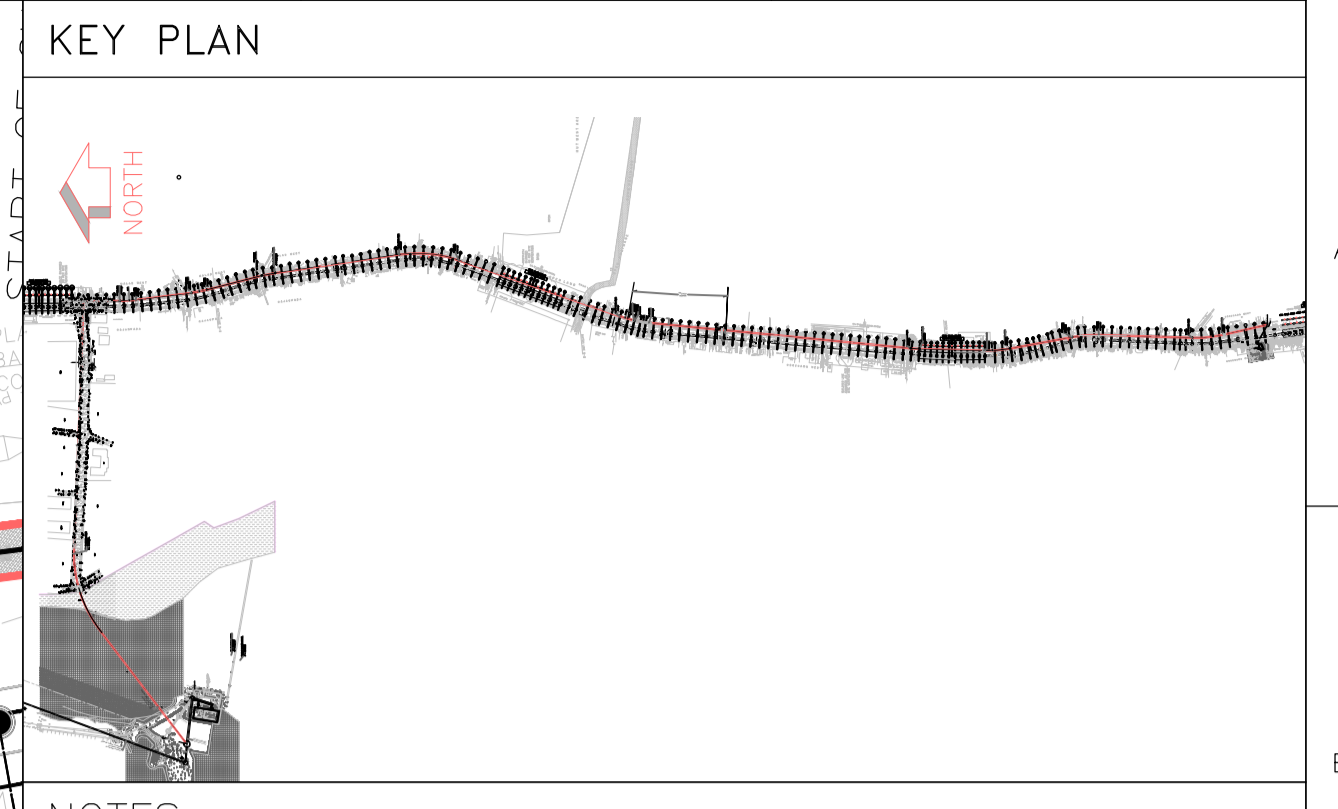

- NOTES:**
- ALL DIMENSIONS ARE IN METERS AND LEVELS ARE IN METERS UNLESS OTHERWISE INDICATED.
 - CO-ORDINATES ARE UTM 43 SYSTEM. CO-ORDINATES ARE ROUNDED TO METER. FOR DETAIL CO-ORDINATES REFER DRG. NO TCE.10255A-CV-3057-LM-31002.
 - PERMANENT WORKS ARE TO BE CONSTRUCTED WHERE SHOWN.
 - THE RIGHT-OF-WAY FOR THE CONTRACTOR'S TUNNEL SHALL BE RESTRICTED TO PUBLIC ROADS AND ADJACENT FOOTPATHS ONLY.
 - CHAINAGES GIVEN ARE FROM TUNNEL SHAFT CENTER TO TUNNEL SHAFT CENTER.
 - CONTRACTOR TO AMEND TUNNEL CHAINAGES AS PER HIS CHOSEN ALIGNMENT.
 - SEWER GRADIENTS TO BE MAINTAINED ACROSS TUNNEL SHAFTS.
 - CONTRACTOR TO CONFIRM LOCATIONS AND LEVELS OF BURIED SERVICES PRIOR TO CONSTRUCTION.
 - BOREHOLE DATA IS INDICATIVE ONLY SEE BOREHOLE LOGS IN GEOTECHNICAL INVESTIGATION REPORT FOR FACTUAL DATA.
 - INVERT LEVELS MAY VARY SLIGHTLY DURING EXECUTION.

- LEGEND**
- PROPOSED PST-II (2600 ID SEWER TUNNEL)
 - METRO LINE
 - MANHOLE
 - SEWER LINE
 - SEWER RISING MAIN
 - GAS LINE
 - POTABLE WATER LINE
 - ELECTRICAL CABLES
 - COMPOUND WALL
 - OVERHEAD POWER LINES & TOWERS
 - TREE
 - MANGROVE
 - PAVER BLOCK
 - GATE
 - BOREHOLE
 - SEWER LINE TO BE SURVEYED BY CONTRACTOR
 - PROPOSED FEEDER SEWER
 - PROPOSED SHAFTS & CHAMBERS
 - APPROXIMATE AREA FOR TUNNELLING WORKS
 - RISING MAIN TO BE DIVERTED/REMOVED

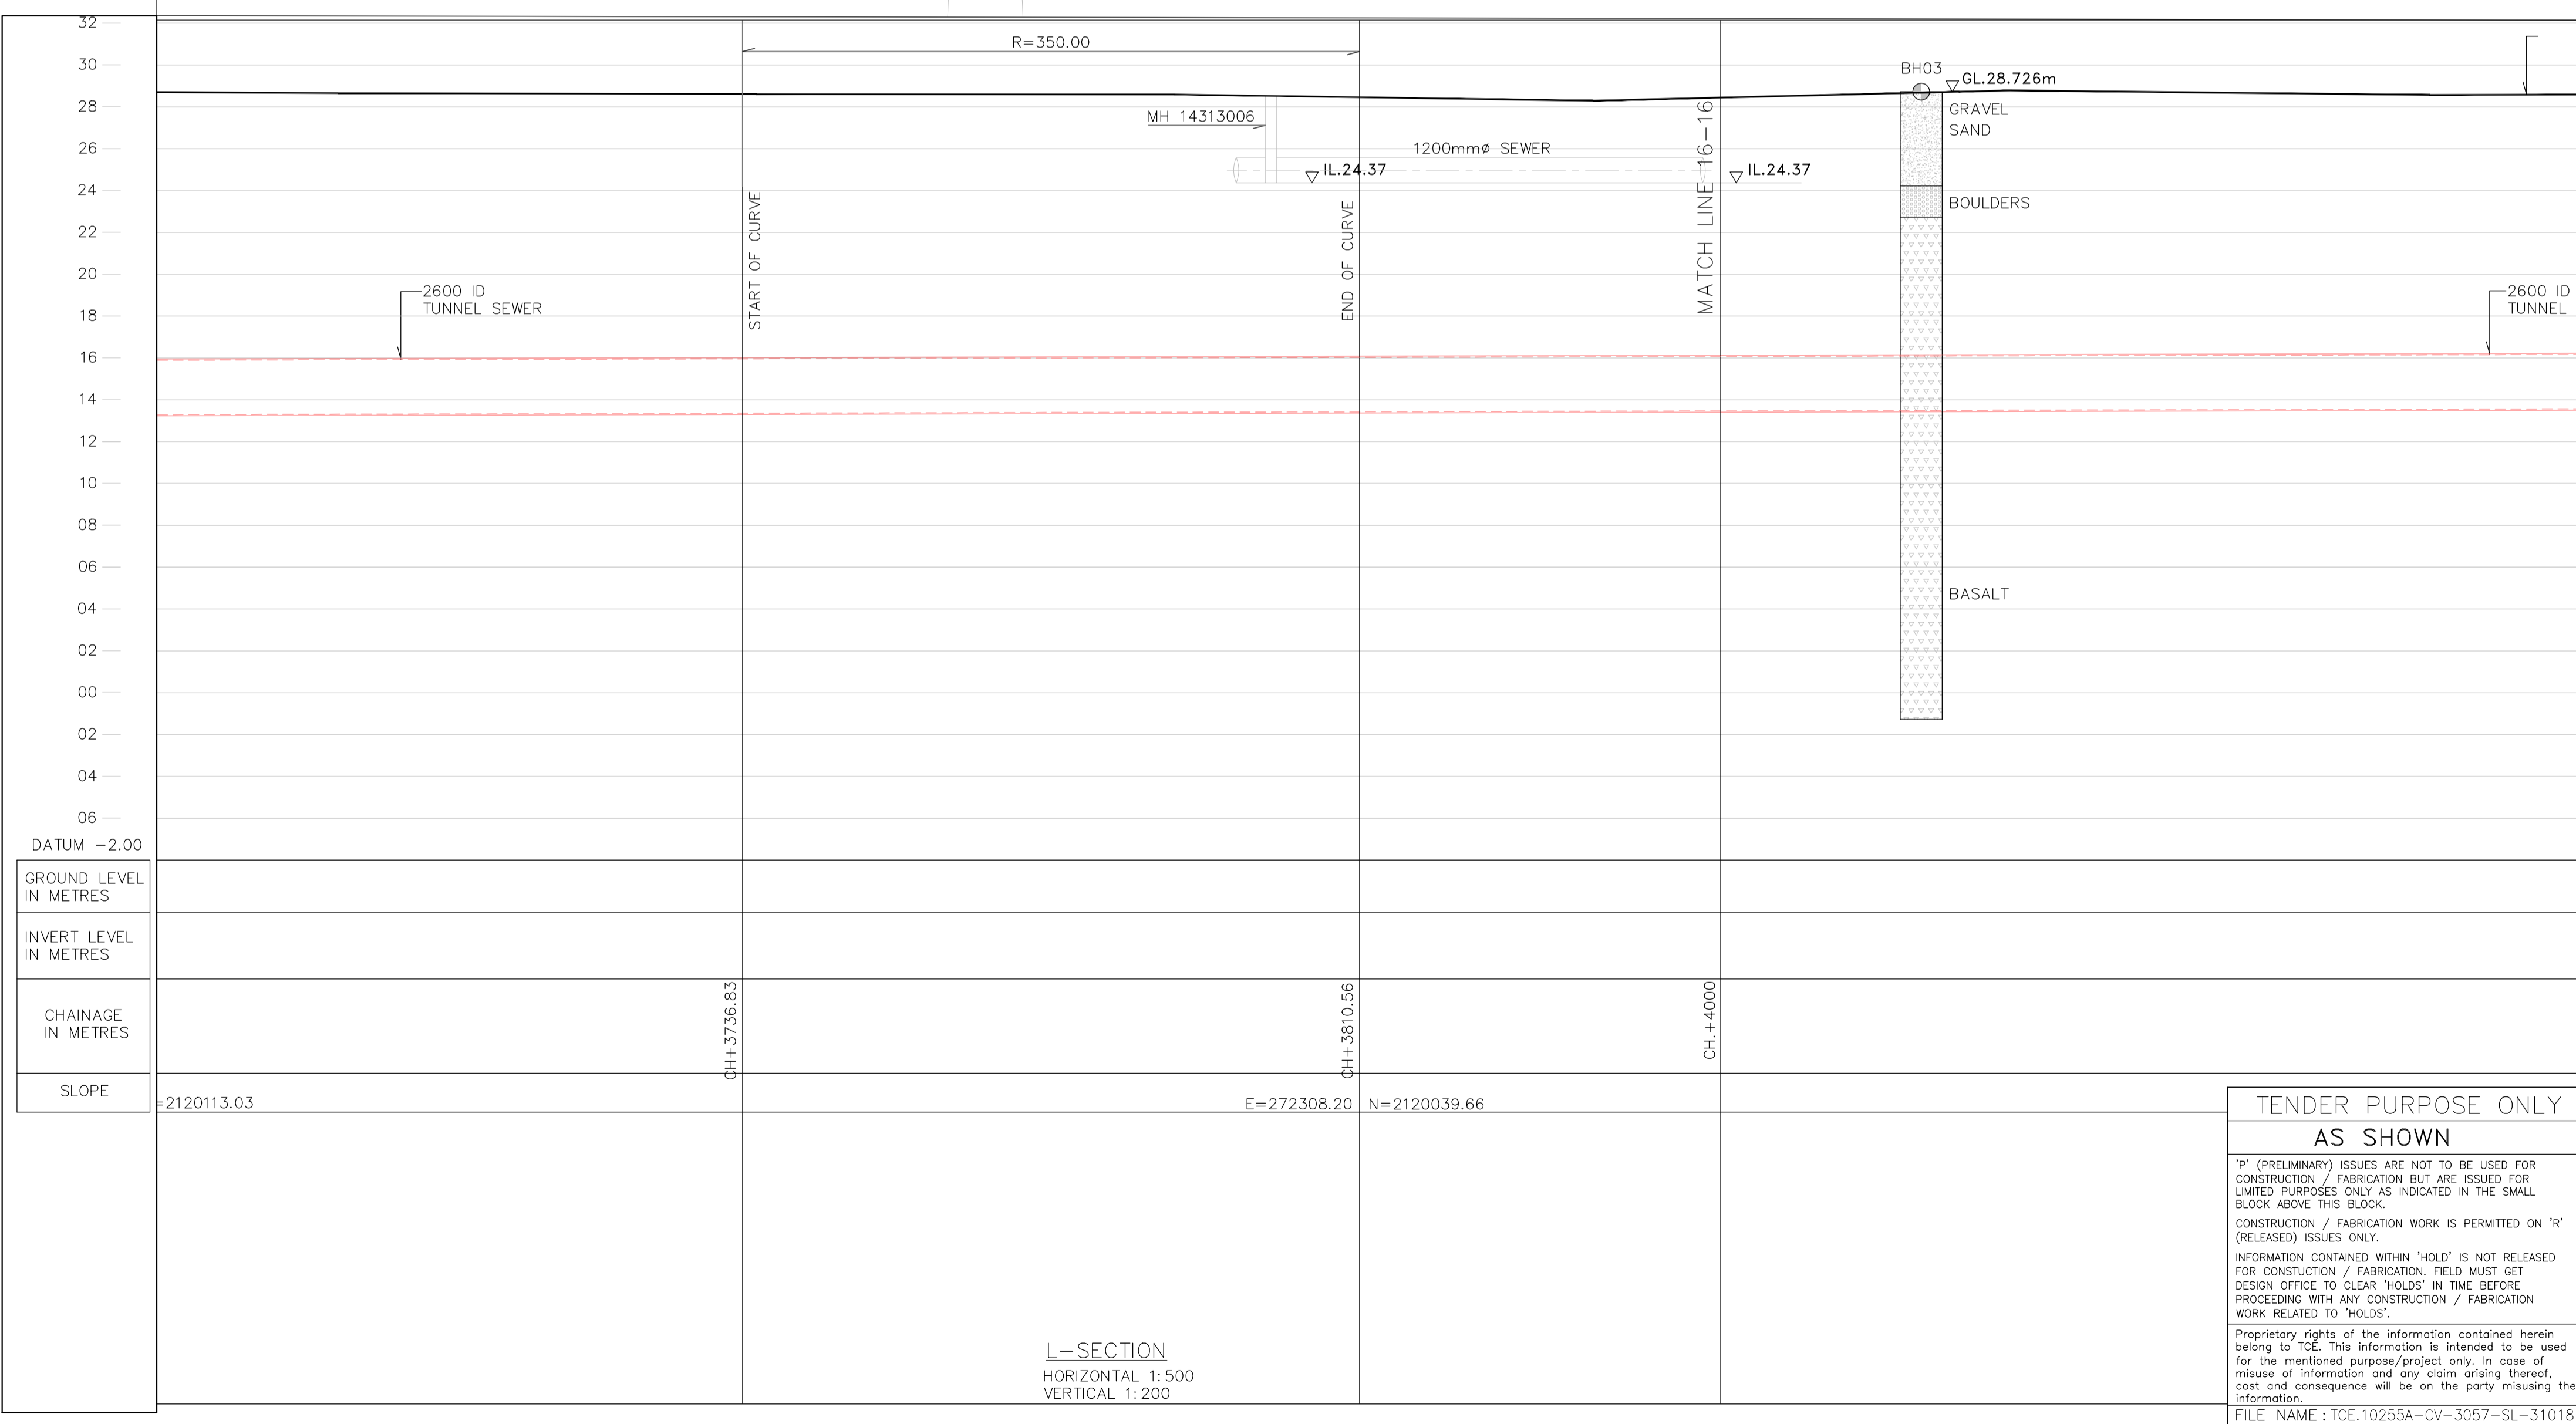

DATUM	-2.00
GROUND LEVEL IN METRES	
INVERT LEVEL IN METRES	
CHAINAGE IN METRES	
SLOPE	=2120113.03

TENDER PURPOSE ONLY AS SHOWN

"T" (PRELIMINARY) ISSUES ARE NOT TO BE USED FOR CONSTRUCTION / FABRICATION BUT ARE ISSUED FOR LIMITED PURPOSES ONLY AS INDICATED IN THE SMALL BLOCK ABOVE THIS BLOCK.

CONSTRUCTION / FABRICATION WORK IS PERMITTED ON "R" (RELEASED) ISSUES ONLY.

INFORMATION CONTAINED WITHIN 'HOLD' IS NOT RELEASED FOR CONSTRUCTION / FABRICATION. FIELD MUST GET DESIGN OFFICE TO CLEAR 'HOLDS' IN TIME BEFORE PROCEEDING WITH ANY CONSTRUCTION / FABRICATION WORK RELATED TO 'HOLDS'.

Proprietary rights of the information contained herein belong to TCE. This information is intended to be used for the mentioned purpose/project only. In case of misuse of information and any claim arising thereof, cost and consequence will be on the party misusing the information.

FILE NAME : TCE.10255A-CV-3057-SL-31018

ISSUE	SIGN.	INITIALS	REVISIONS										DATE	
			DRN	DSN	CHD	CV	EL	IC	ME	PE/PM	APPD	SVP		SVP
P3			SS	CB	CB	CB		AR				SVP	SVP	26-09-2022
P2			SS	CB	CB	CB		AR				SVP	SVP	23-11-2020
P1			MMS	CB	CB	CB		AR				SVP	SVP	08-04-2019
P0			MMS	CB	CB	CB		AR				SVP	SVP	03-08-2018

MUNICIPAL CORPORATION OF GREATER MUMBAI
MUMBAI SEWAGE DISPOSAL PROJECT STAGE II--PRIORITY WORKS

PRIORITY SEWER TUNNEL - PHASE 2 (PST II)
HORIZONTAL & VERTICAL ALIGNMENT
SHEET 16 OF 18

TATA CONSULTING ENGINEERS LIMITED
MUMBAI

SCALE : AS SHOWN
DC & DISC: MUM CV

DWG NO. TCE.10255A-CV-3057-SL-31018
ISSUE P3

FILE NAME : F-091-Rev-R0.dwg